




Existing Front Elevation


1 : 100

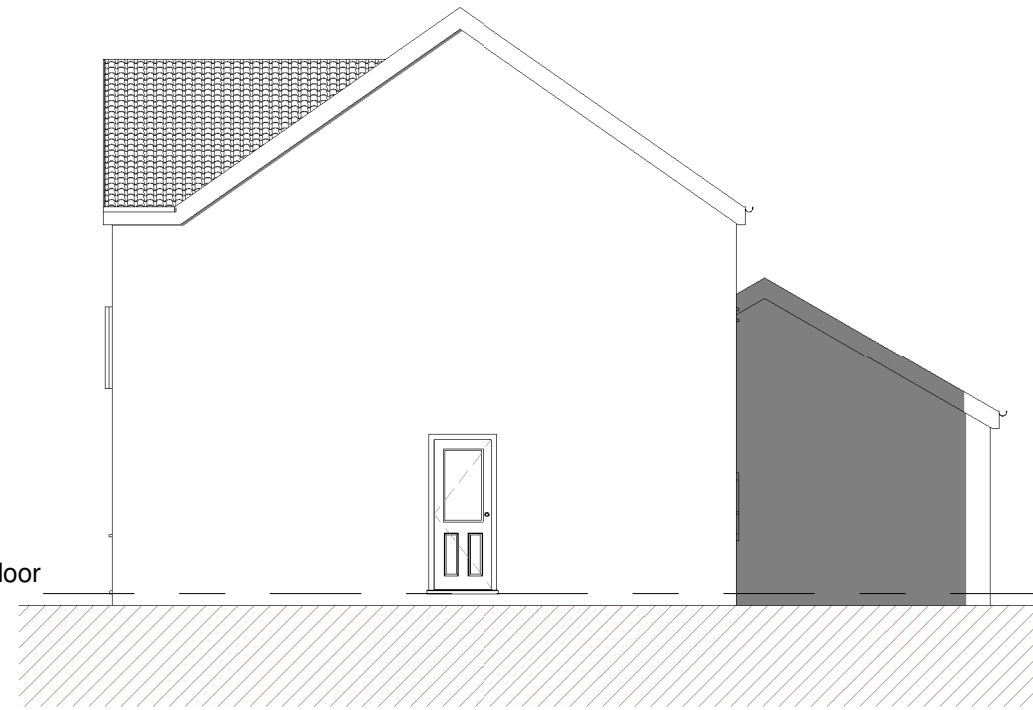

Existing Side (East) Elevation


1 : 100

Materials
 Walls - Coursed stone finish.
 Roof - Concrete pantile.
 Windows / Doors - White uPVC frame, double glazed units.

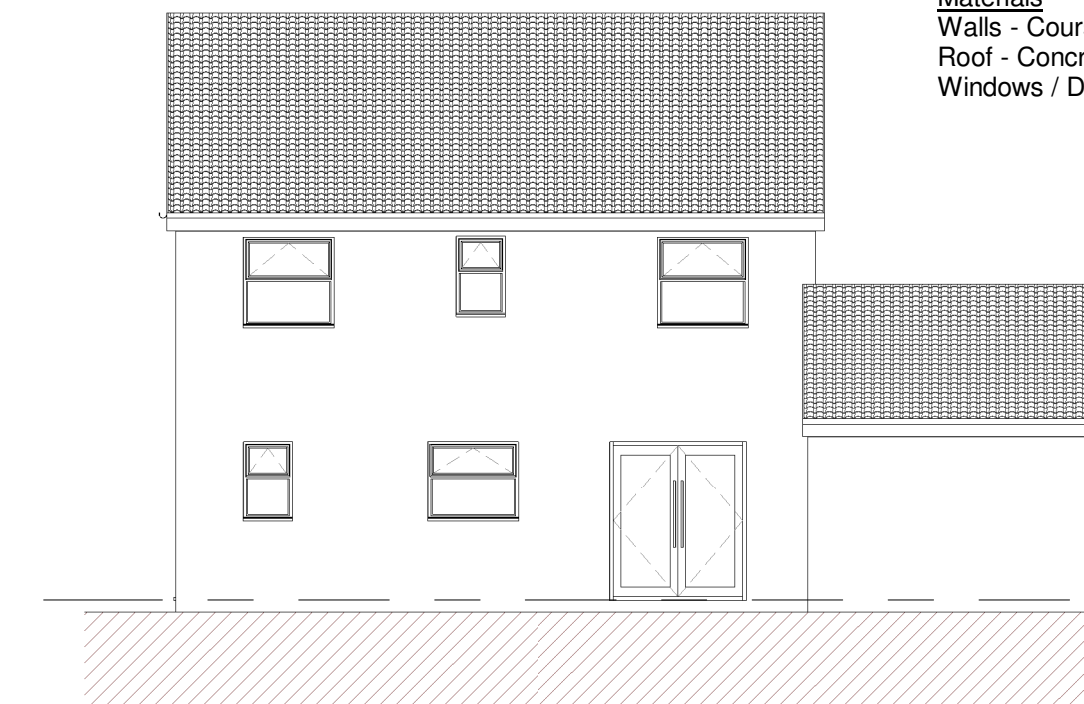

Existing Rear Elevation

1 : 100

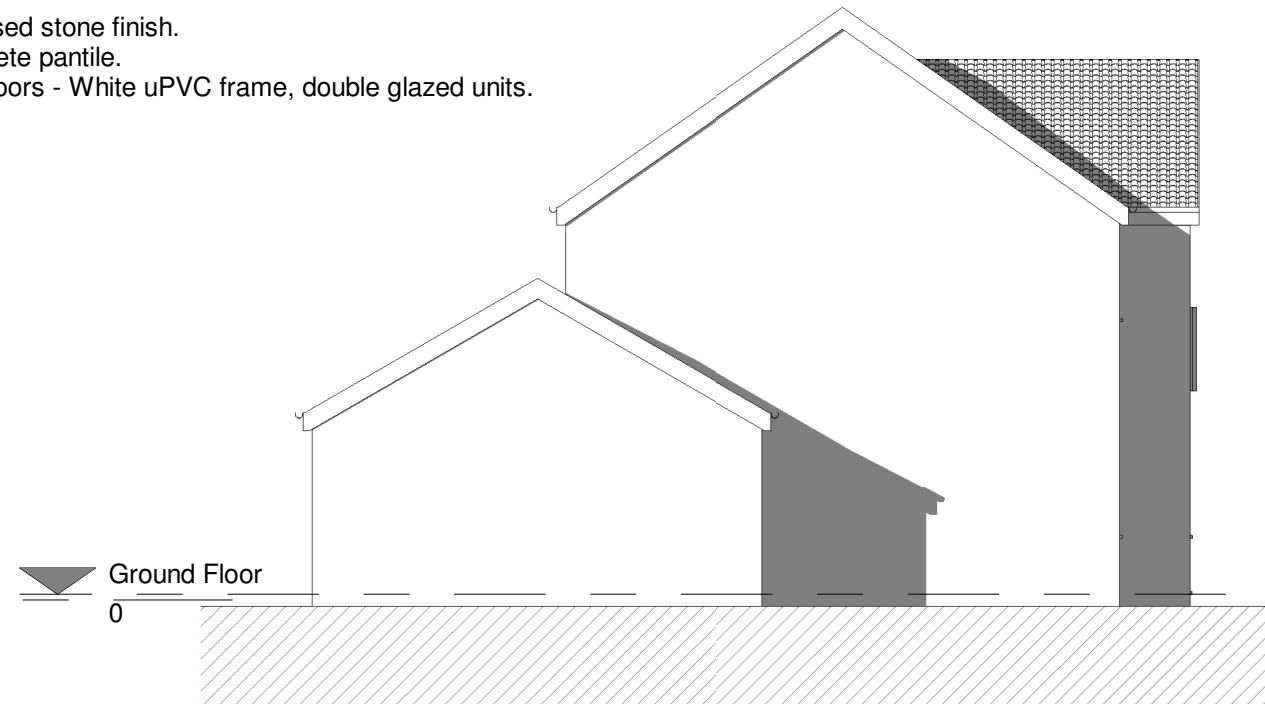

Existing Side (West) Elevation

1 : 100

A. 11/04/22 :- First Issue [IB]

Revision	Description

Location
 7 Ellison Grove
 Birkenshaw
 Bradford
 BD11 2DL

Title Existing Elevations

Scale 1 : 100 @A3
 Drawing No. S21336 / P-104 Revision A

hello@spokelimited.co.uk tel: 0113 335 0975



This drawing is copyright and shall not be reproduced without permission of Spoke Architectural Limited. Do not scale from this drawing, use figured dimensions only. It is the Contractors responsibility to check all dimensions on site.
 This drawing is to be read in conjunction with all Structural Engineers' drawings.
 It is the Contractors responsibility to ensure compliance with Building Regulations.
 This drawing is to be read in conjunction with all Spoke's relevant drawings and schedules.