






REAR ELEVATION - NORTH EAST

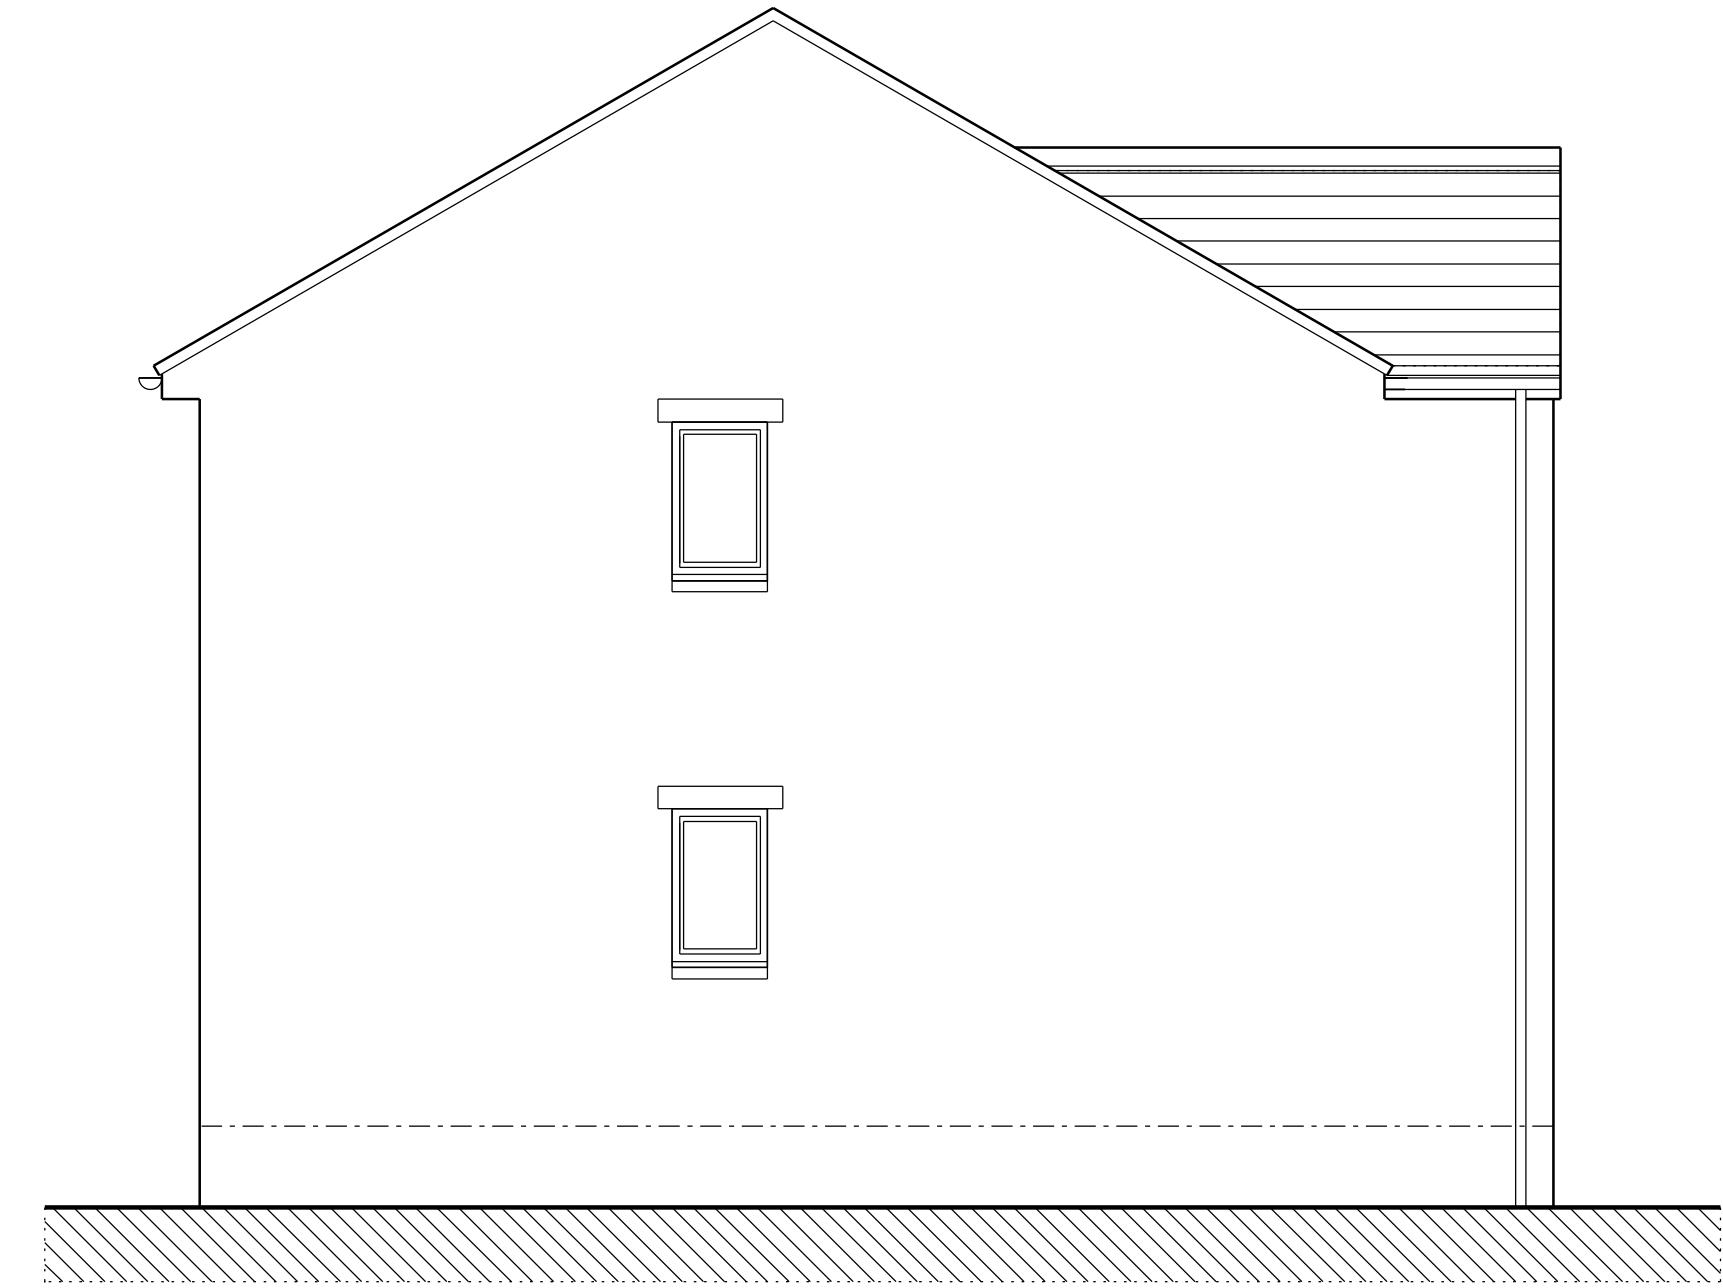


SIDE ELEVATION - NORTH WEST

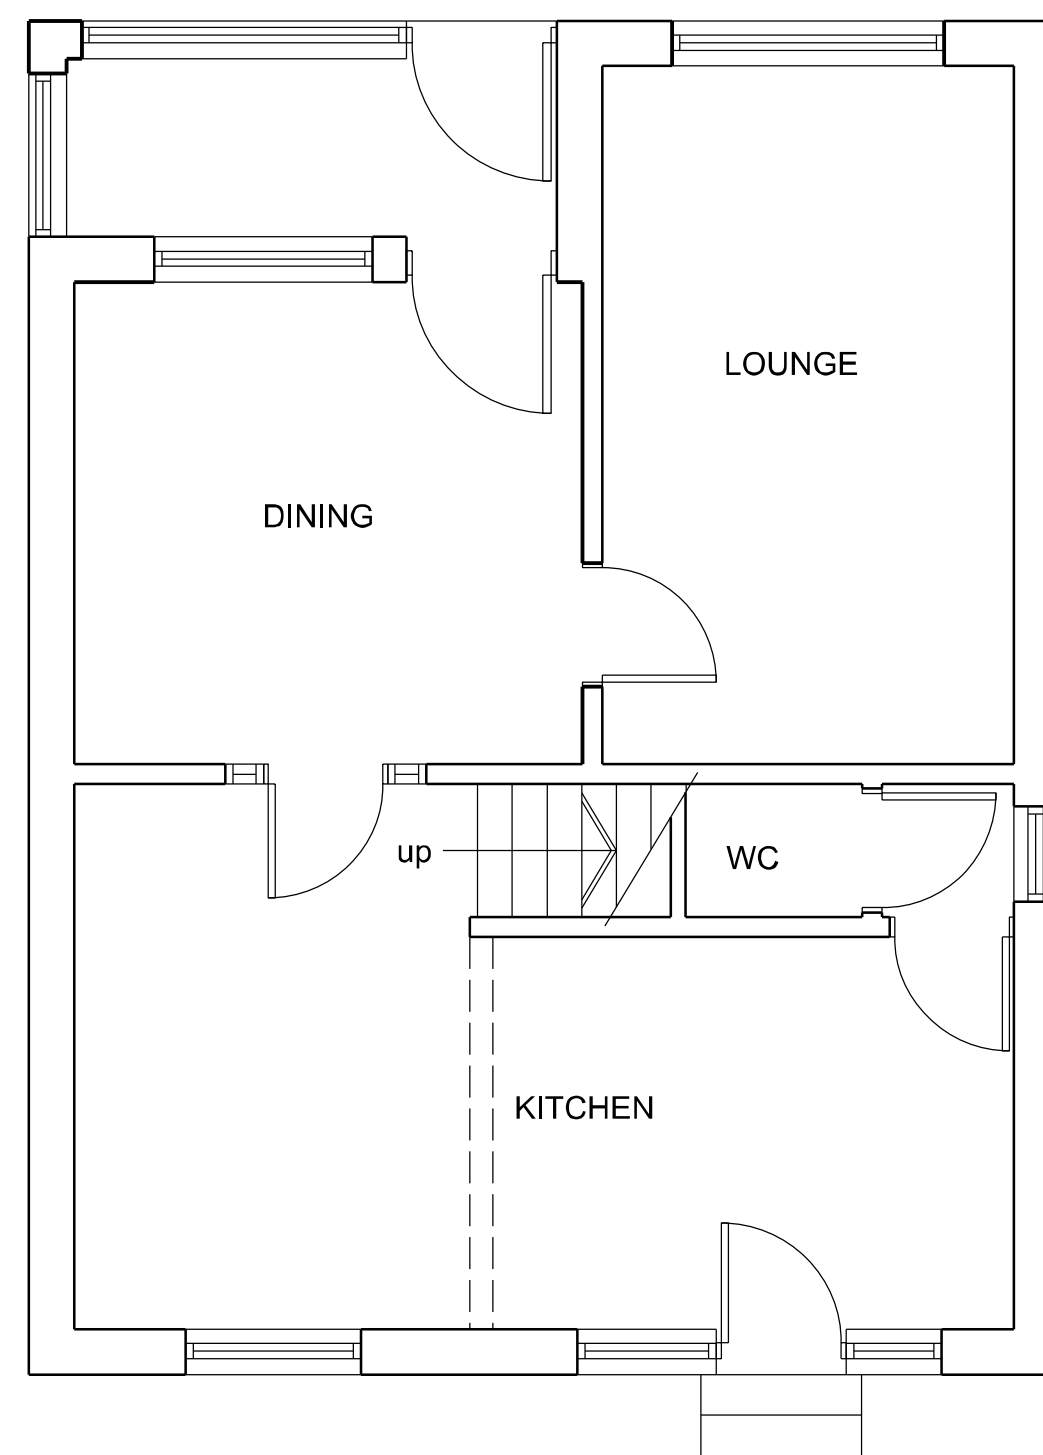

GROUND FLOOR PLAN

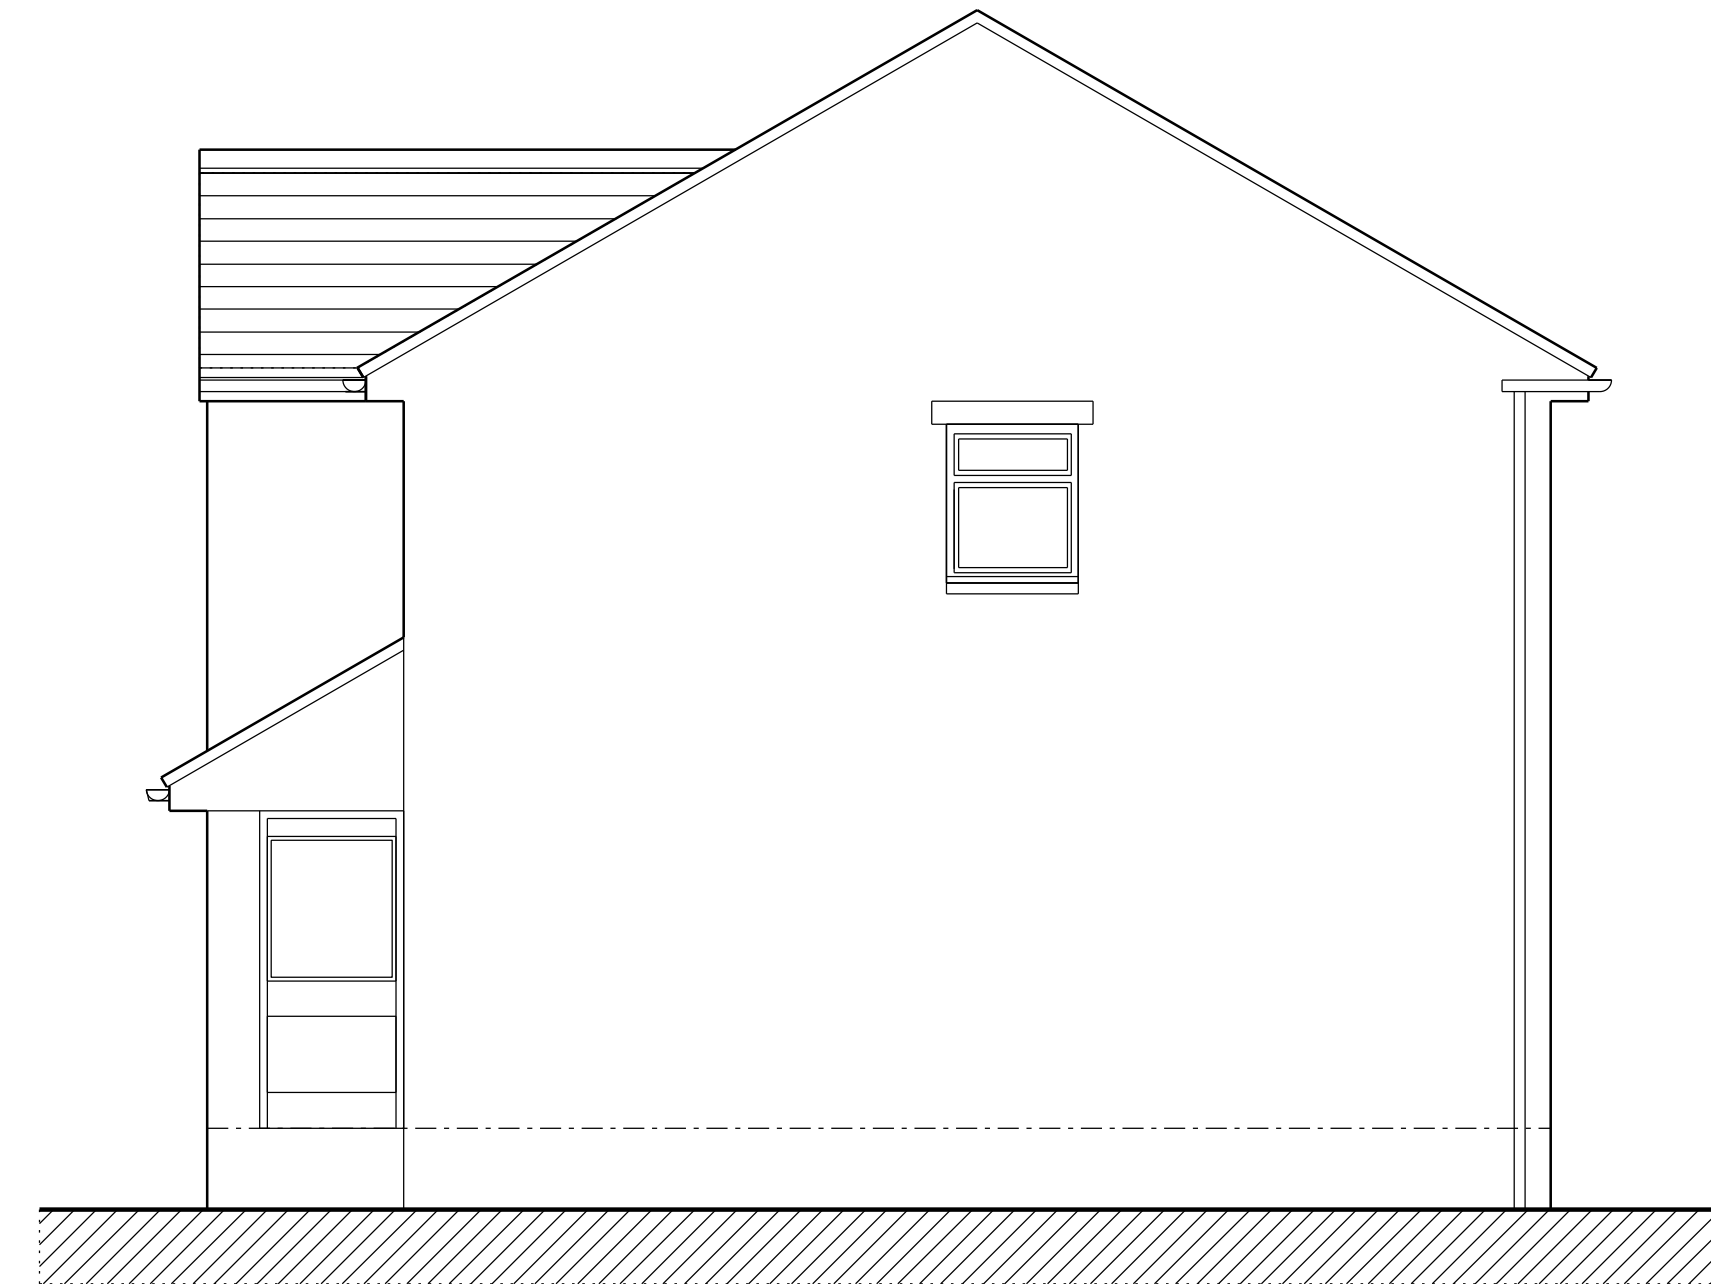

SIDE ELEVATION - SOUTH WEST

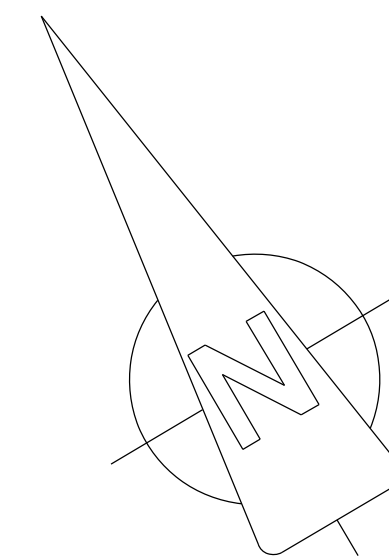

15 Dewsbury Road Gomersal BD19 4AX

EXISTING

SCALE 1:50 @ A1 1:100@A3