




East Elevation  
1 : 100

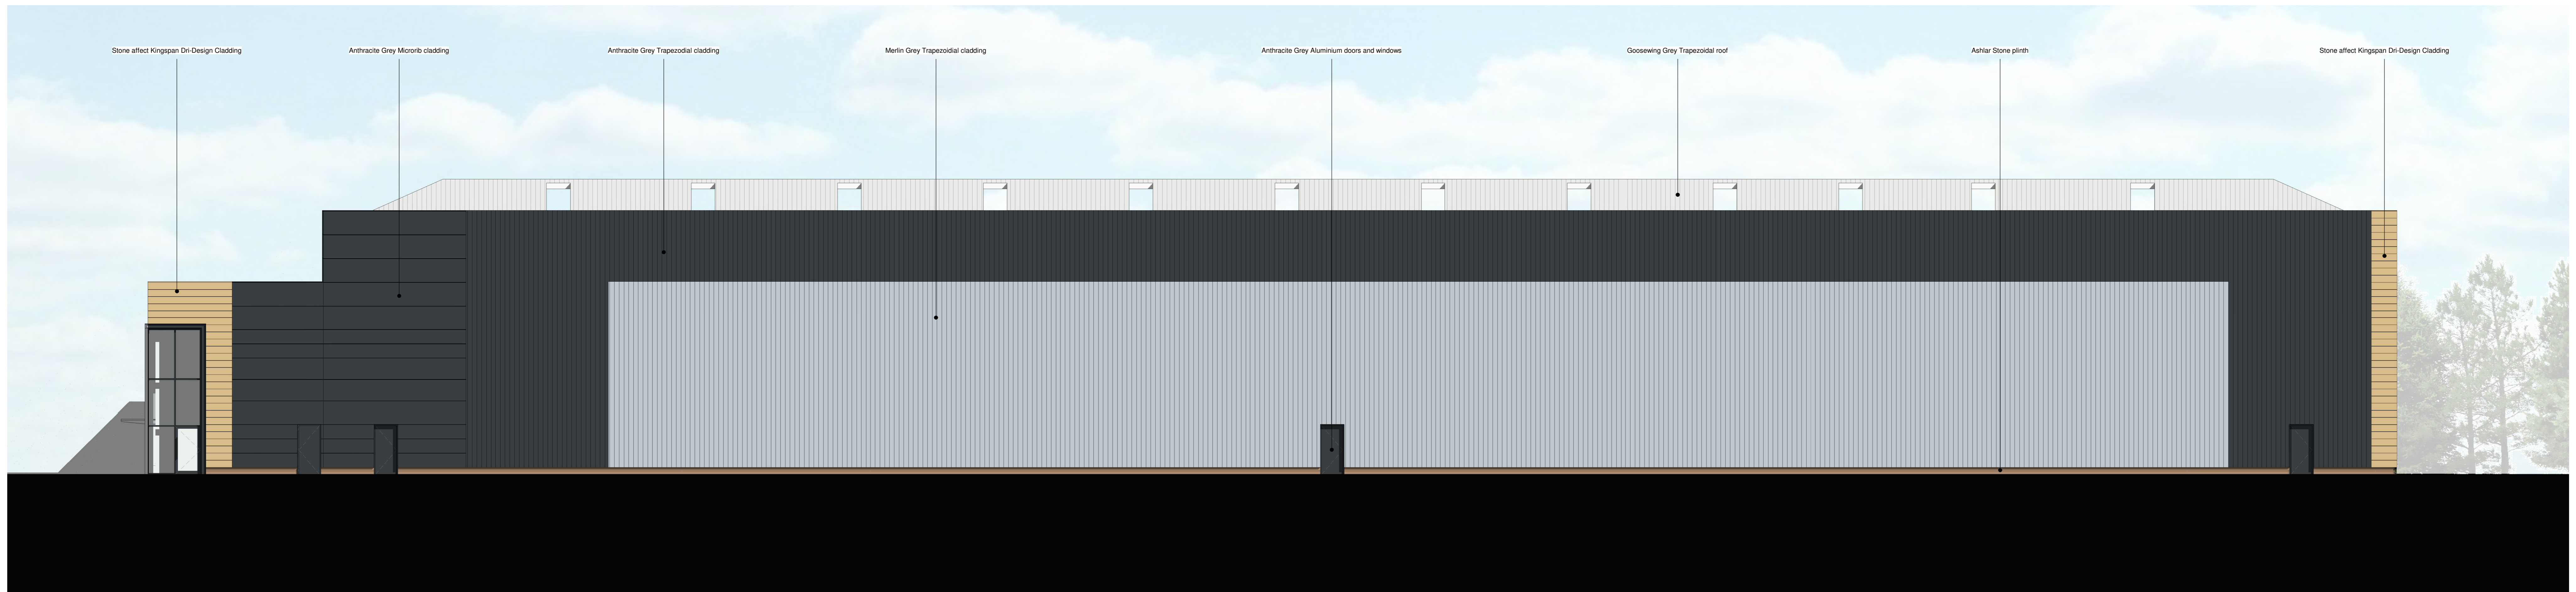

West Elevation  
1 : 100

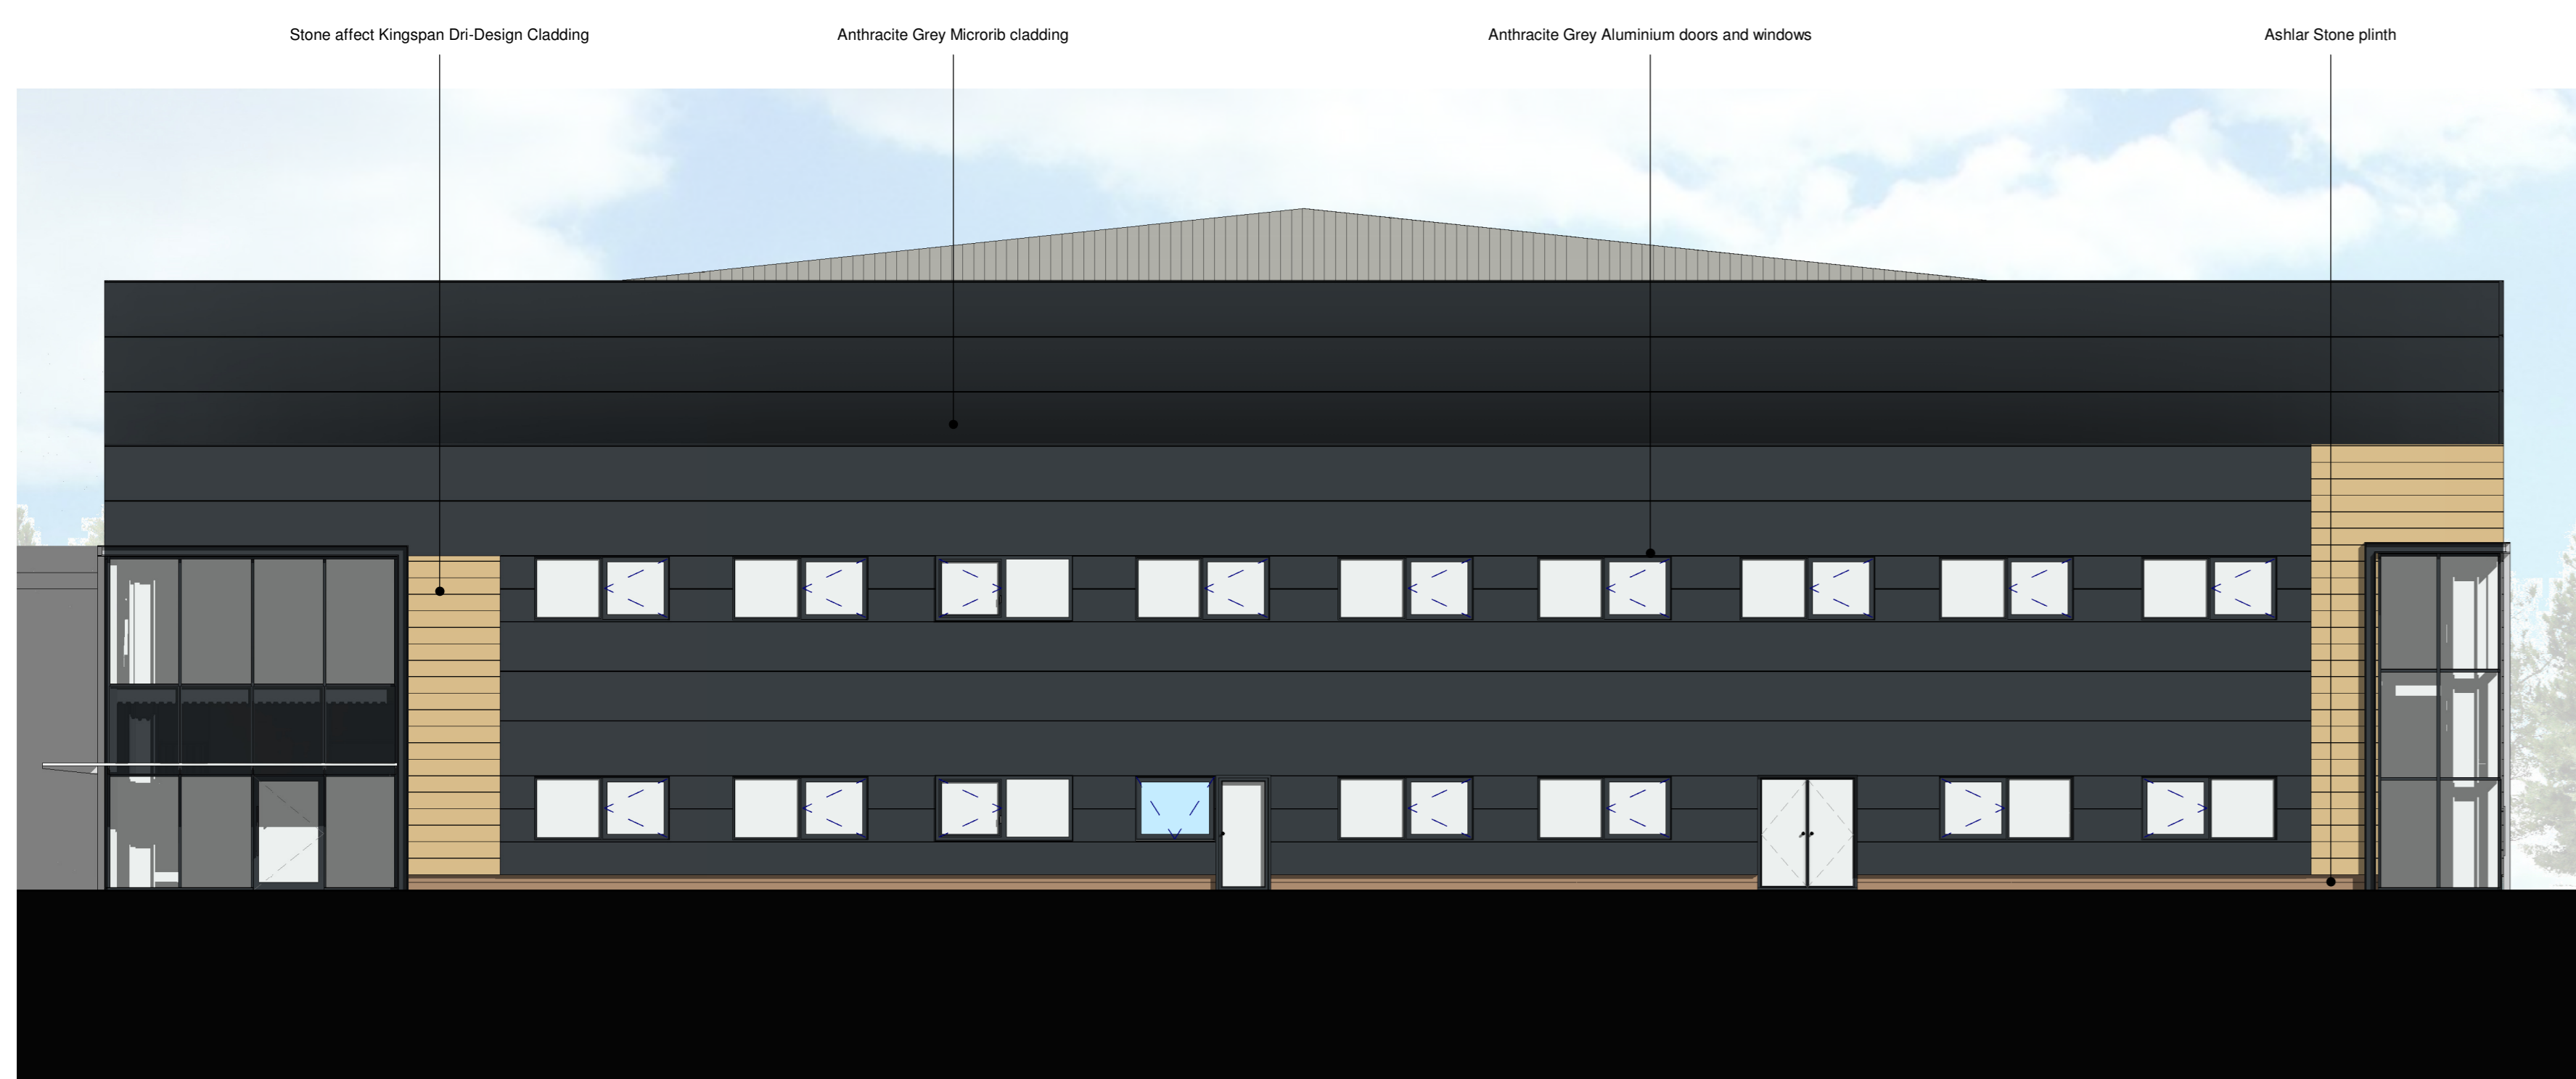

North Elevation  
1 : 100

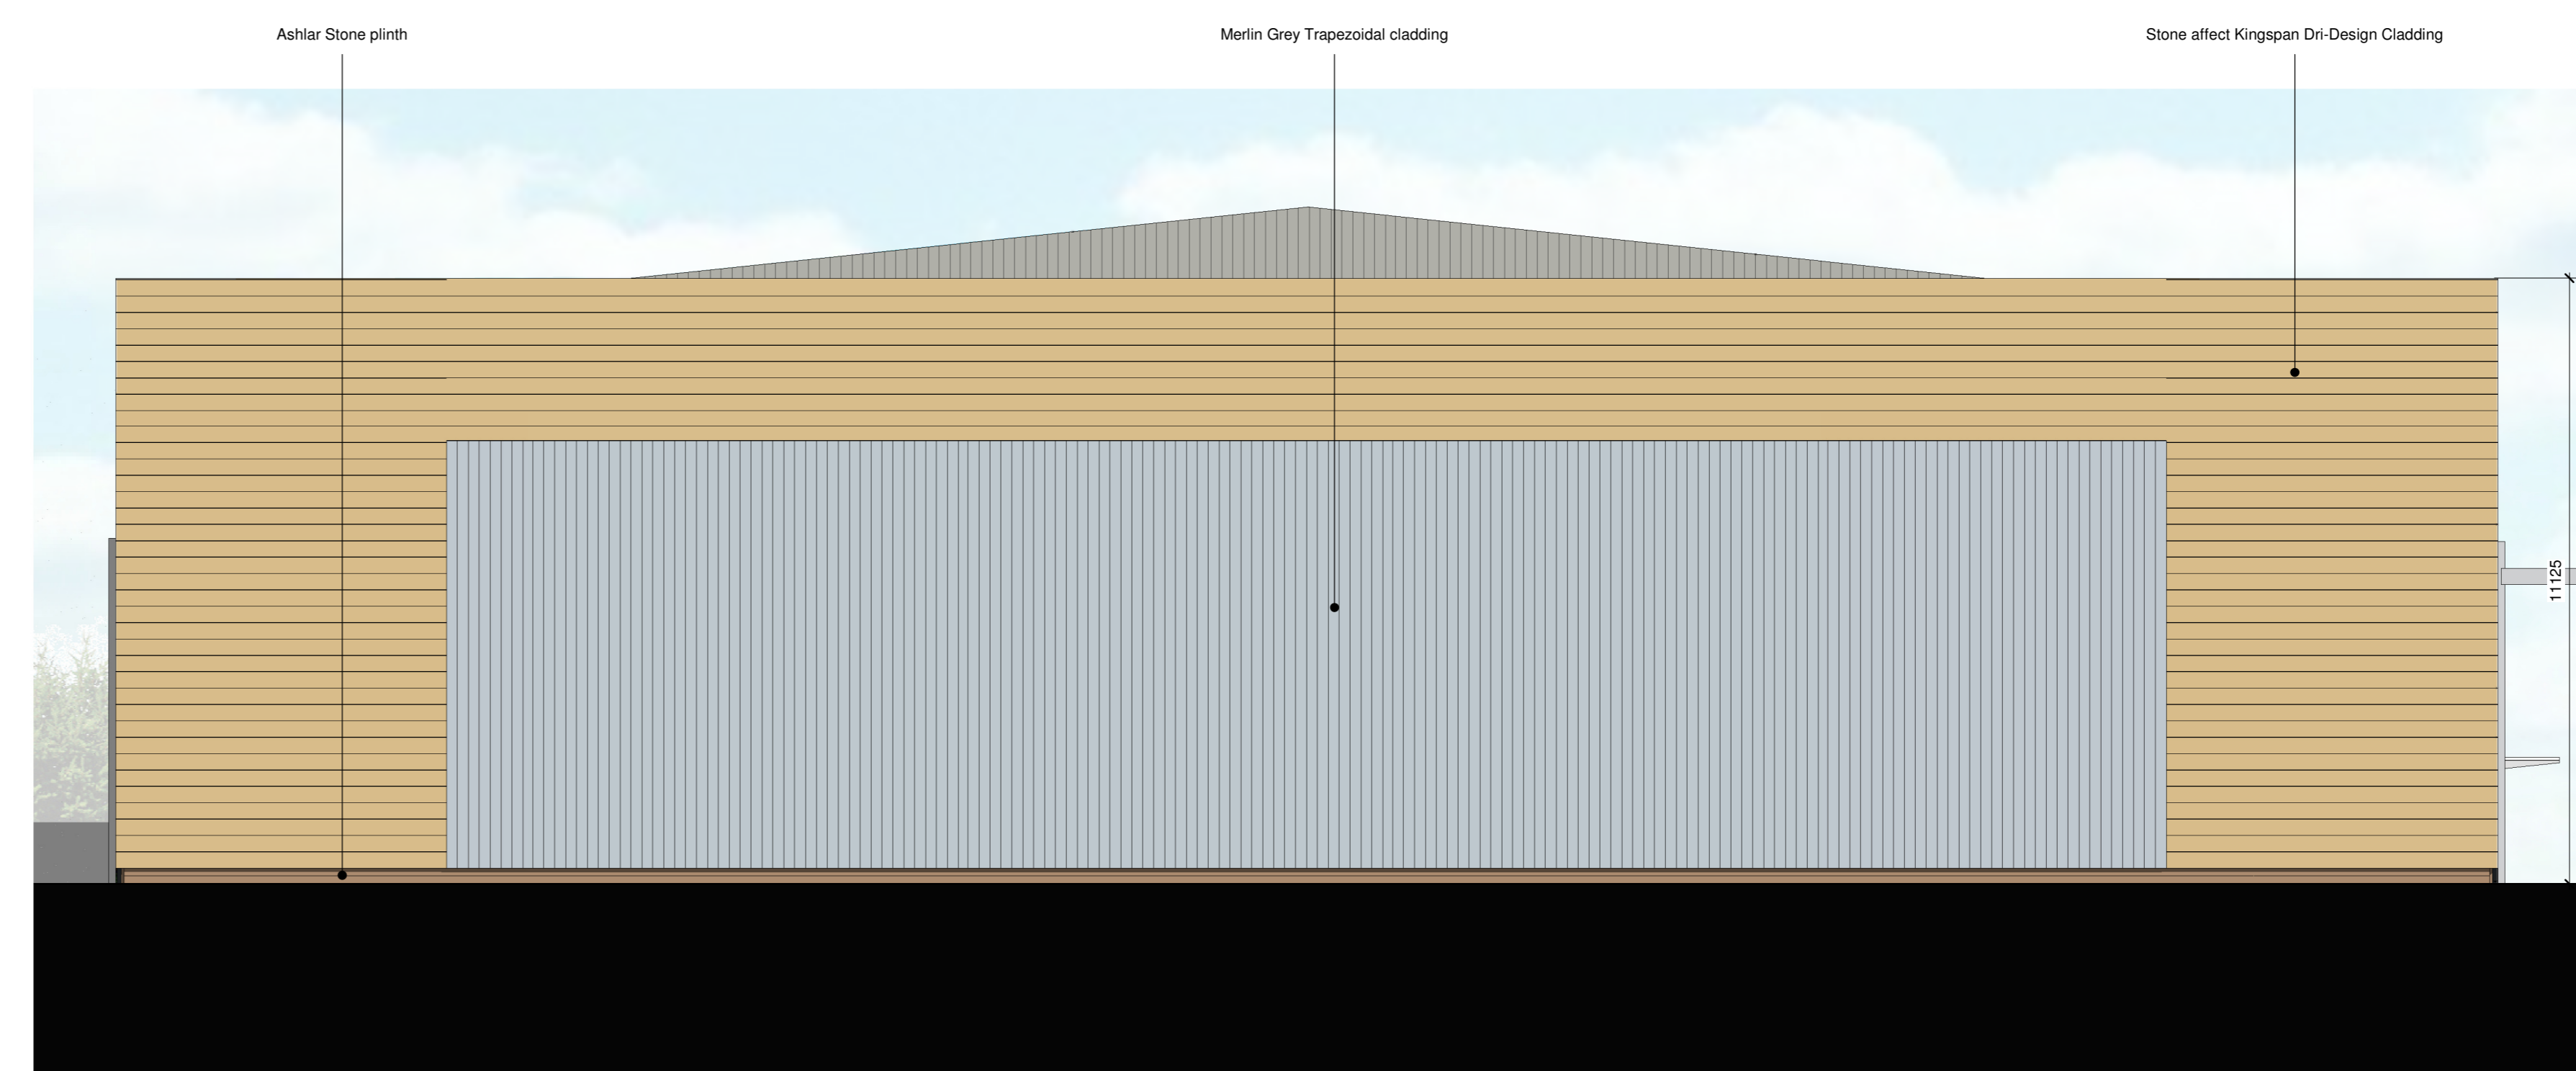

South Elevation  
1 : 100

Rev	Issue / Remarks	Rev	1/24	22/02/20
1	Decorative			

Document Status: FOR PLANNING

Client: 25H Developments

Project: Proposed Development at Lindley Moor Road, Lindley, Huddersfield

Title: Unit P Elevations

Scale: 1:100

File Identifier: LMSH - MWA - P - XX - DR - A - 0006

Revision: P1

Copyright © 2020 Martin Walsh Architectural. All Rights Reserved.  
Martin Walsh Architectural is the trading name of Martin Walsh Architecture Limited. Registered in England Number 446642