



Site Plan 1/500

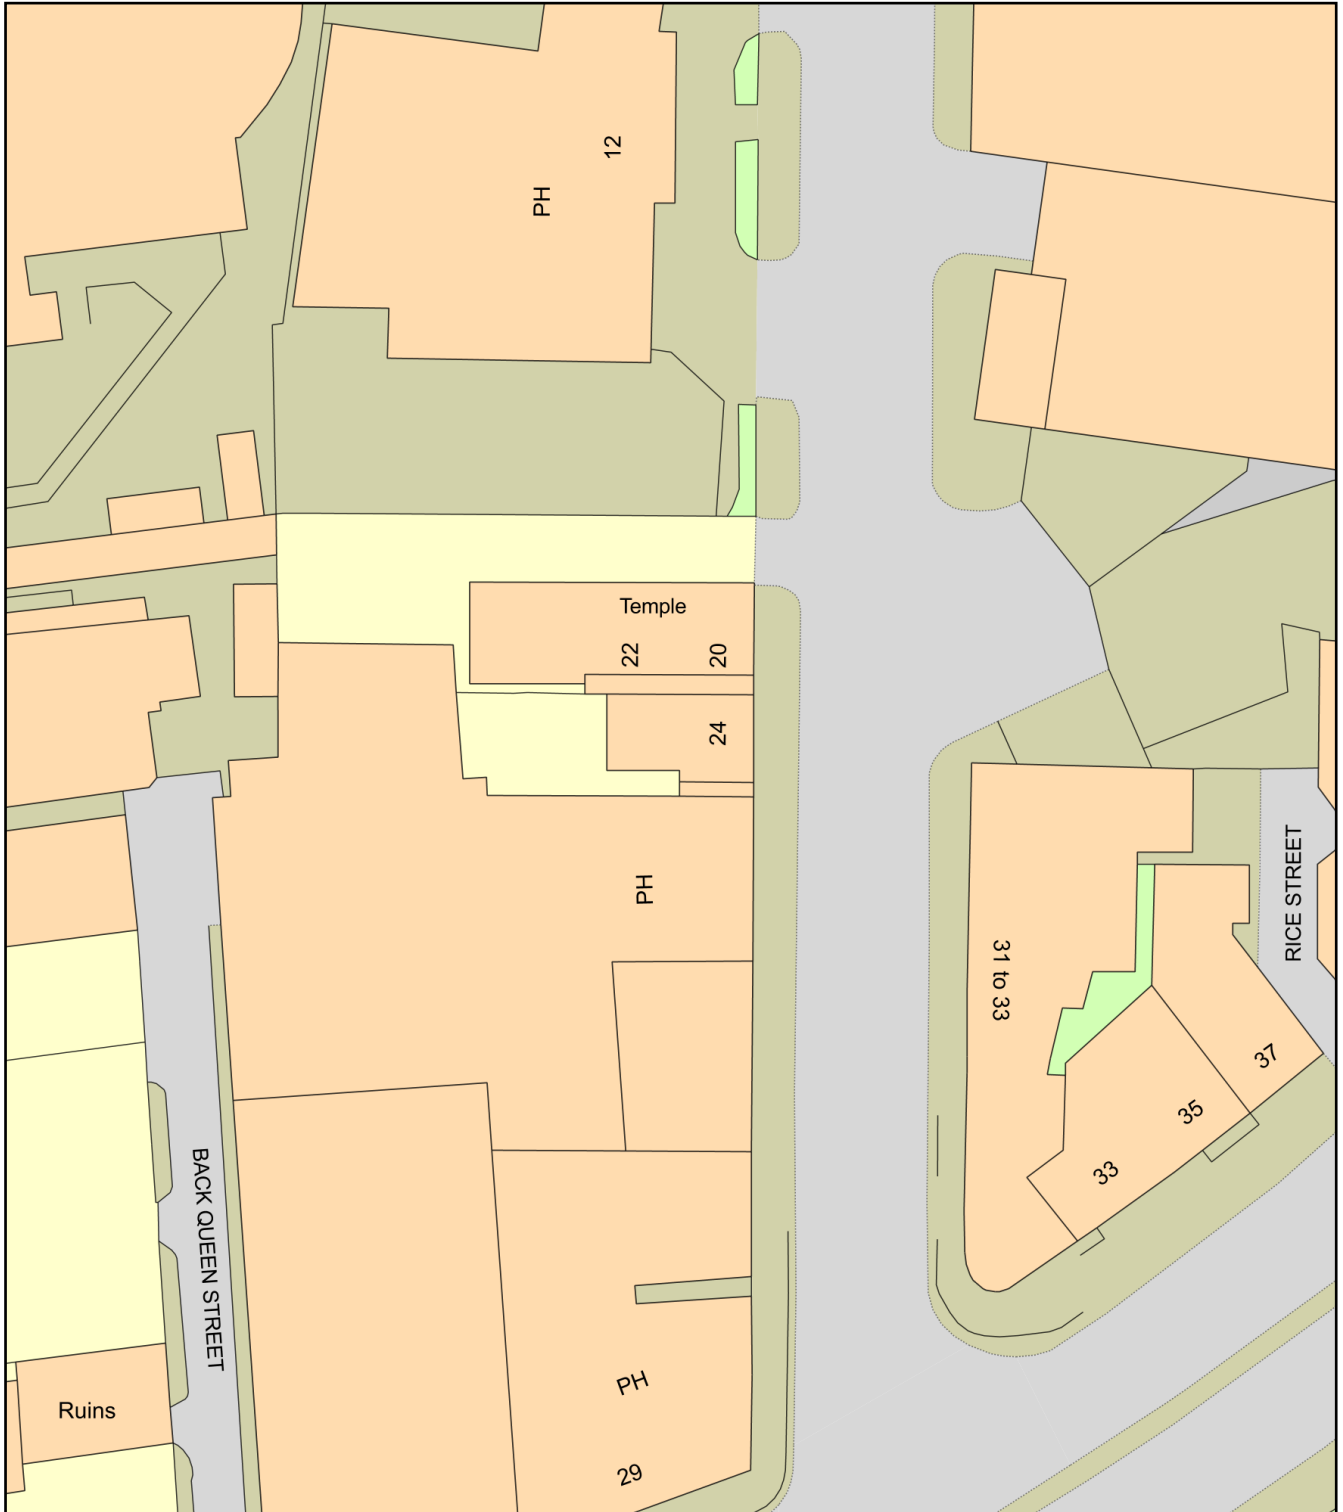

0 20
Metres

 

Plan Produced for: Hellfire Entertainment Ltd

Date Produced: 23 May 2022

Plan Reference Number: TQRQM22143101036801

Scale: 1:500 @ A4