


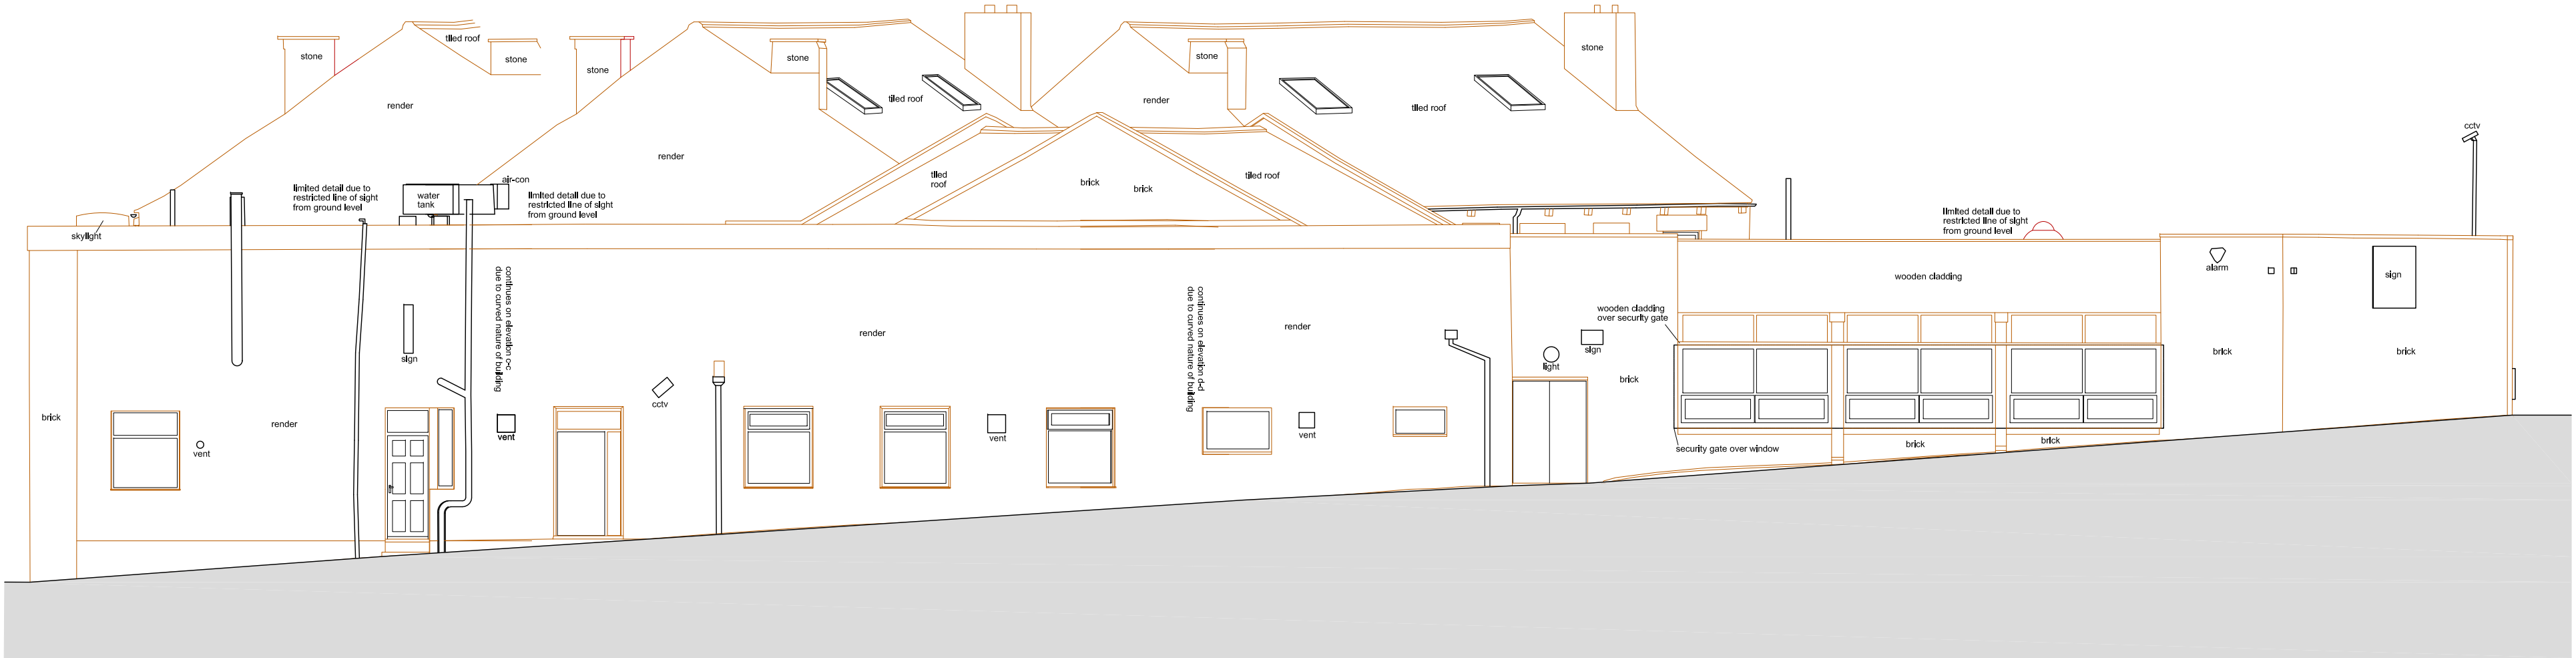


EXISTING CAMROYD STREET ELEVATION
Scale 1:100@A1




EXISTING BATTYE STREET ELEVATION
Scale 1:100@A1




EXISTING LOWER GROUND FLOOR PLAN
Scale 1:200@A1

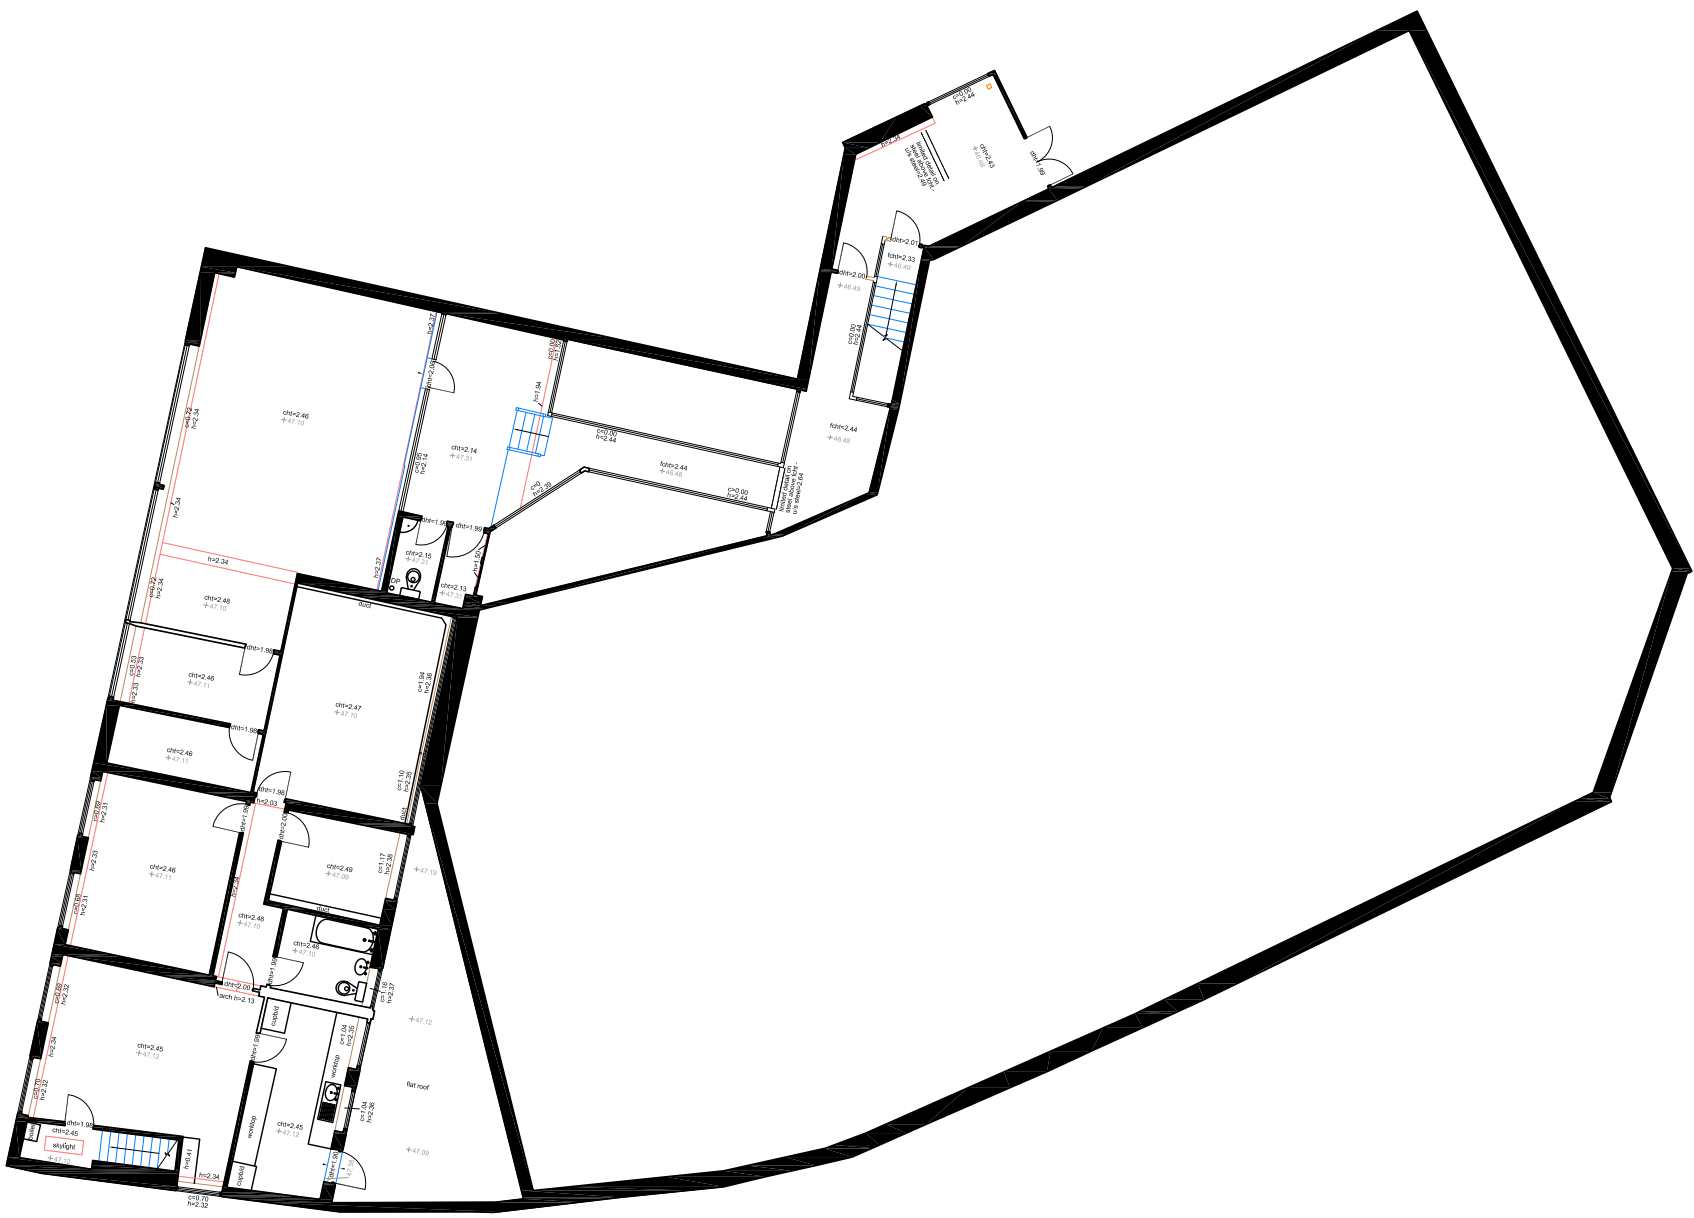

EXISTING UPPER GROUND FLOOR PLAN
Scale 1:200@A1

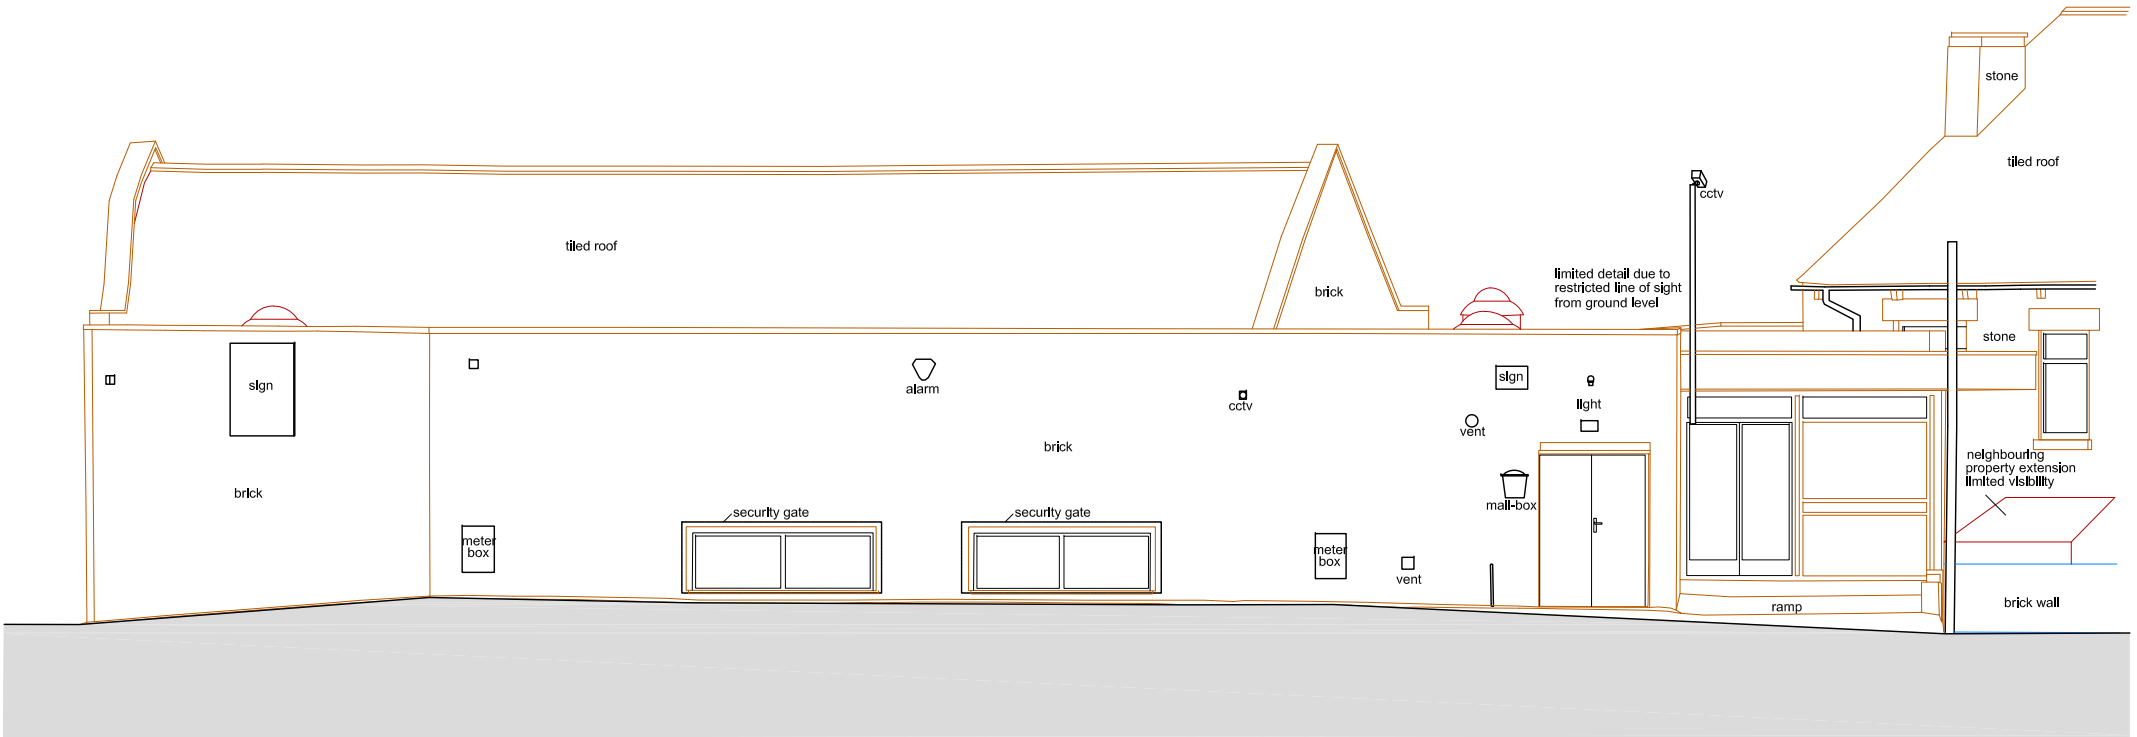

EXISTING ERNEST STREET ELEVATION
Scale 1:100@A1

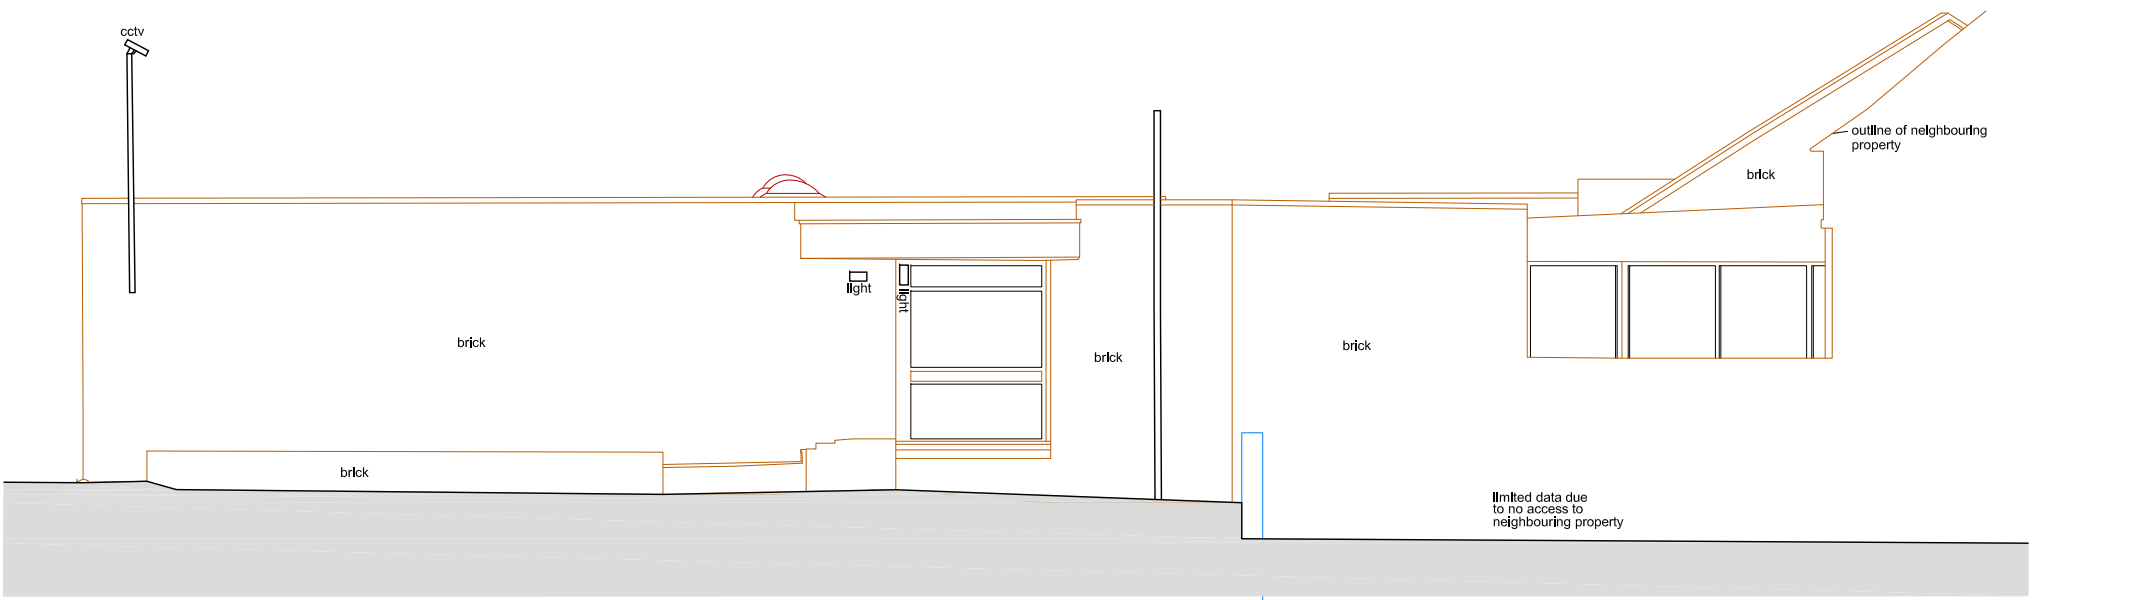

EXISTING REAR ELEVATION
Scale 1:100@A1

NOTE: Do not scale drawing. Work to figured dimensions. This drawing has been prepared for planning purposes only and is to be read in conjunction with all other relevant specialist drawings, details and specifications. All works are to be carried out in accordance with the latest edition of the Building Regulations and any amendments, together with all relevant British Standards and codes of practice. All dimensions unless noted otherwise are in millimetres. All dimensions and levels are to be checked by the contractor on site prior to order, installation or commencement of work on site. Contractor to check and satisfy himself of the positions of all existing statutory authorities main services on and around site. All materials and proprietary items are to be fixed / installed / applied in strict accordance with the respective manufacturers recommendations. At all stages of work, the contractor will be responsible for and must ensure the overall stability of all buildings, structures and excavations etc. is maintained. During the construction works all existing fire drainage is to be adequately protected and normal flows maintained.

Issue Purpose : Full Planning Application		
Client	N/A	Drawn EH
Project	Proposed Mosque Alteration	Date 16-03-2022
		Scale 1:100,200 @ A1
Address	STI Abu Bakr Masjid, Dewsbury, WF13 1PR	Stage Identification
		Design - D Sketch Scheme - SK
Title	Existing Plans and Elevations	Planning - P Construction - C

Rev - : DD-MM-YYYY : Initial : Issue.
Drawing Number 21-052 - P - 11

Faum Architecture
Studio 2,
First Floor,
610 Leeds Road,
Bradford,
BD3 9TY
01274 928259
www.faumarchitecture.co.uk

FAUM
ARCHITECTURE