


PROPOSED CAMROYD STREET ELEVATION
Scale 1:100@A1

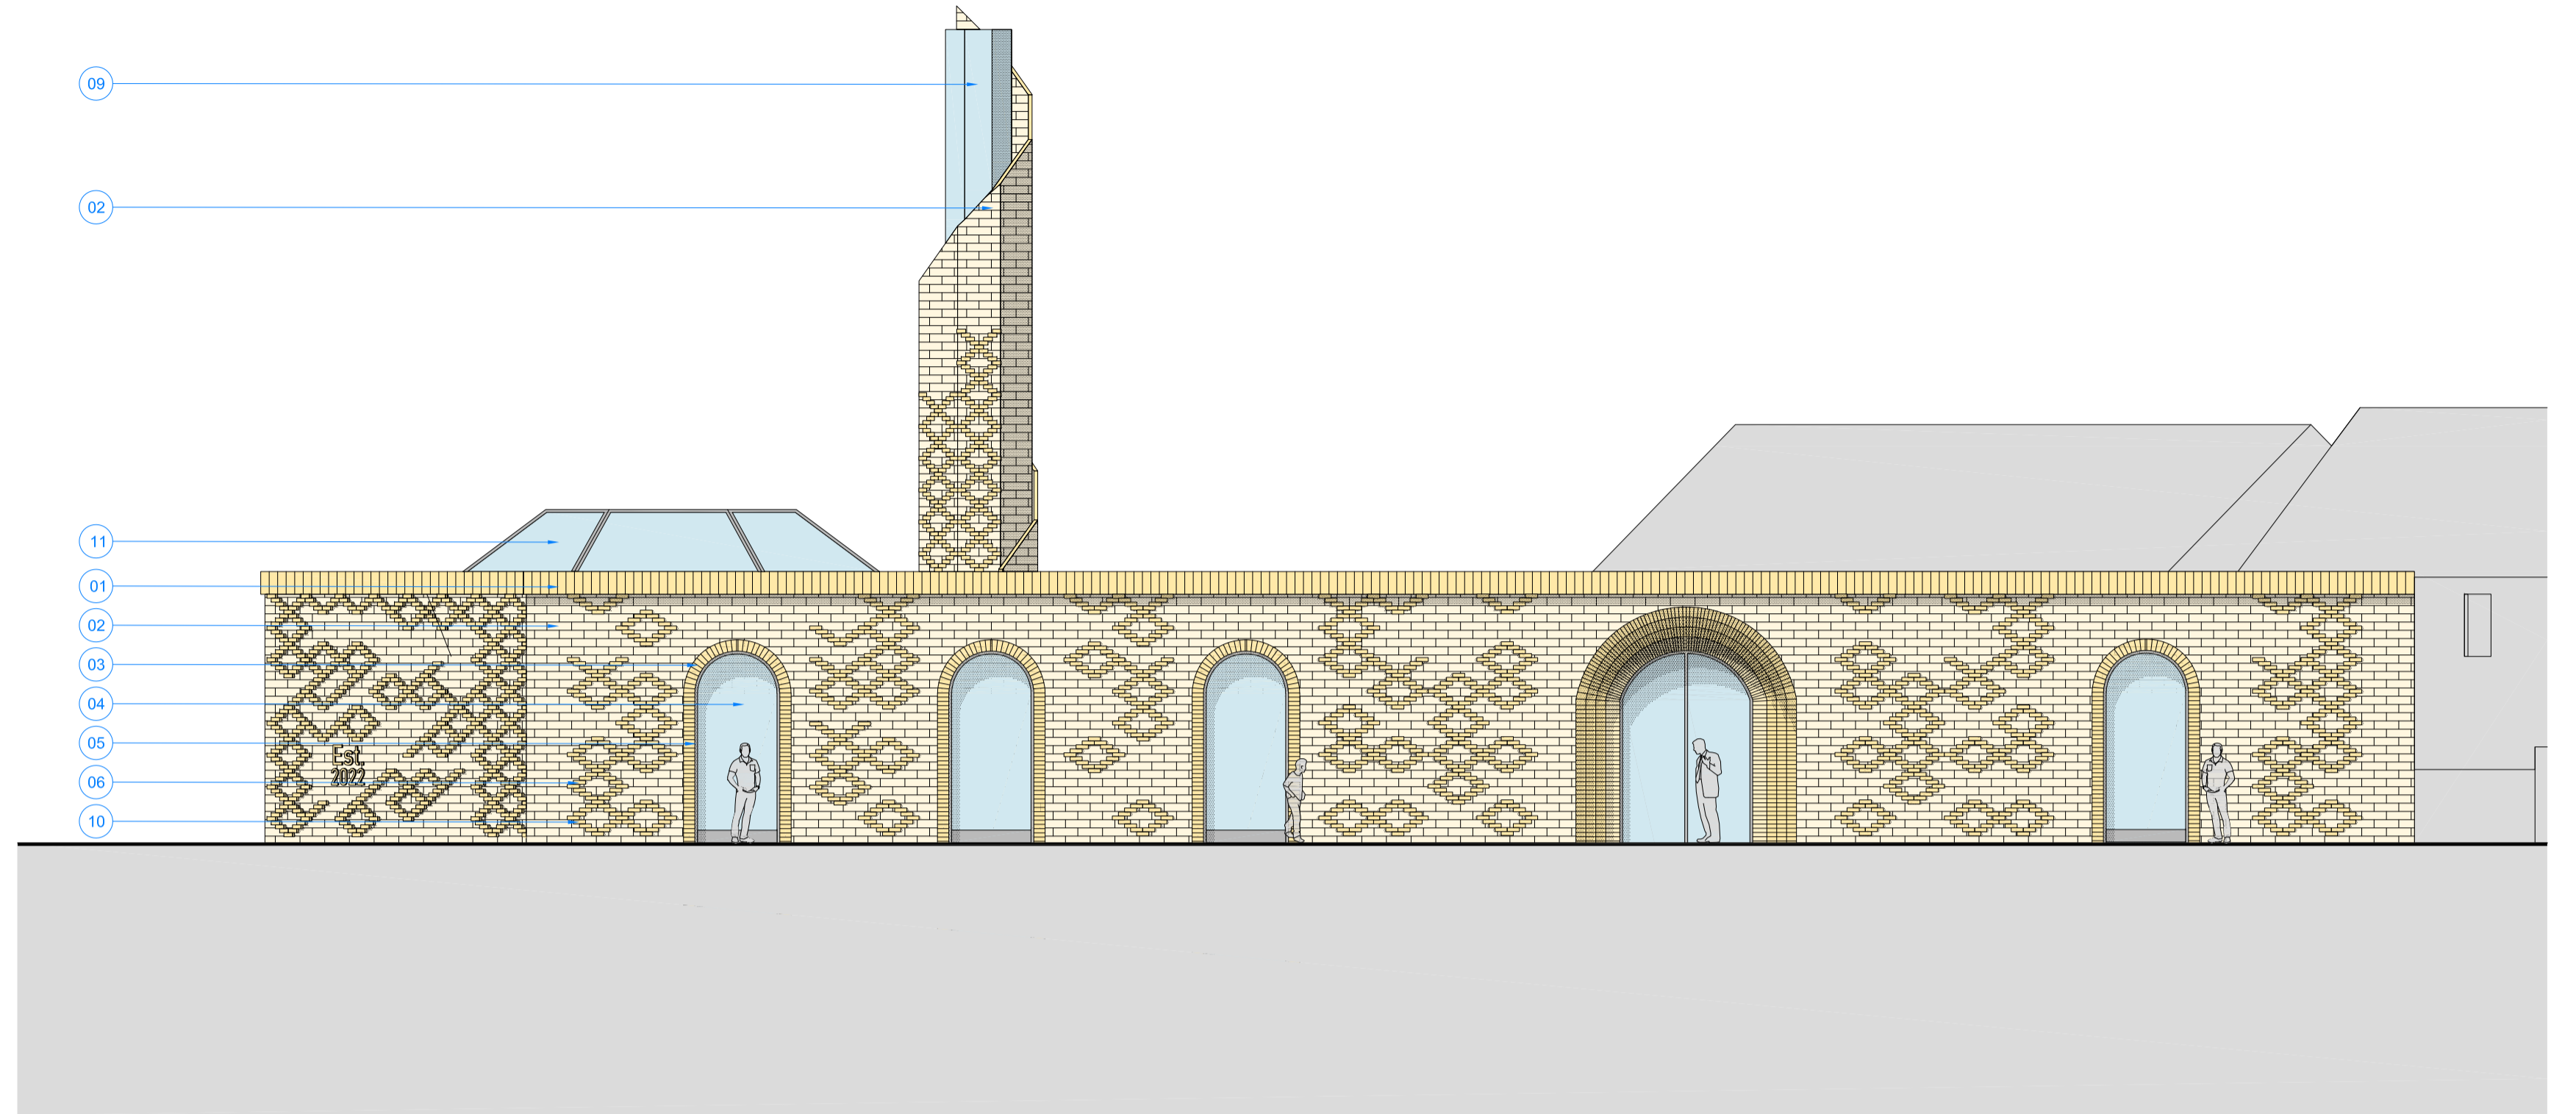

PROPOSED EARNEST STREET ELEVATION
Scale 1:100@A1



PROPOSED BATTYE STREET ELEVATION
Scale 1:100@A1



PROPOSED SITE PLAN
Scale 1:500@A1

KEY

- | | |
|--------------------------|-----------------------------|
| 1. Brick soldier course | 6. Protruding Brick |
| 2. Brick | 7. Proposed Female Entrance |
| 3. Brick arch | 8. Proposed Fire Exit |
| 4. uPVC Windows | 9. Glass Minaret |
| 5. Aluminum Frame window | 10. Proposed Male Entrance |
| | 11. Roof Lantern |

NOTE: Do not scale drawing. Work to figured dimensions. This drawing has been prepared for planning purposes only and is to be read in conjunction with all other relevant specifications, drawings, details and specifications. All works are to be carried out in accordance with the latest edition of the Building Regulations and any amendments, together with all relevant British Standards and codes of practice. All dimensions unless noted otherwise are in millimetres. All dimensions and levels are to be checked by the contractor on the site prior to order, fabrication or commencement of work on site. Contractor to check and satisfy himself of the positions of all existing statutory authority main services on and around site. All materials and production items are to be fixed / installed / applied in strict accordance with the respective manufacturers recommendations. At all stages of work, the contractor will be responsible for and must ensure the overall safety of all buildings, structures and excavations etc. to be maintained. During the construction works all existing fire drainage to be adequately protected and normal flows maintained.

Issue Purpose : Full Planning Application

Client	N/A	Drawn	EH
Project	Proposed Mosque Alteration	Date	16-03-2022
		Scale	1:100,200 @ A1
Address	STI Abu Bakr Masjid, Dewsbury, WF13 1PR	Stage Identification	
		Design - D	Sketch Scheme - SK
Title	Proposed Elevations	Planning - P	Construction - C

Rev - : DD-MM-YYYY : Initial : Issue.

Drawing Number 21-052 - P - 14

Faum Architecture

Studio 2,
First Floor,
610 Leeds Road,
Bradford,
BD3 9TY

01274 928259

www.faumarchitecture.co.uk

