



EXISTING GROUND FLOOR PLAN
SCALE 1:100




EXISTING SITE PLAN
SCALE: 1:500

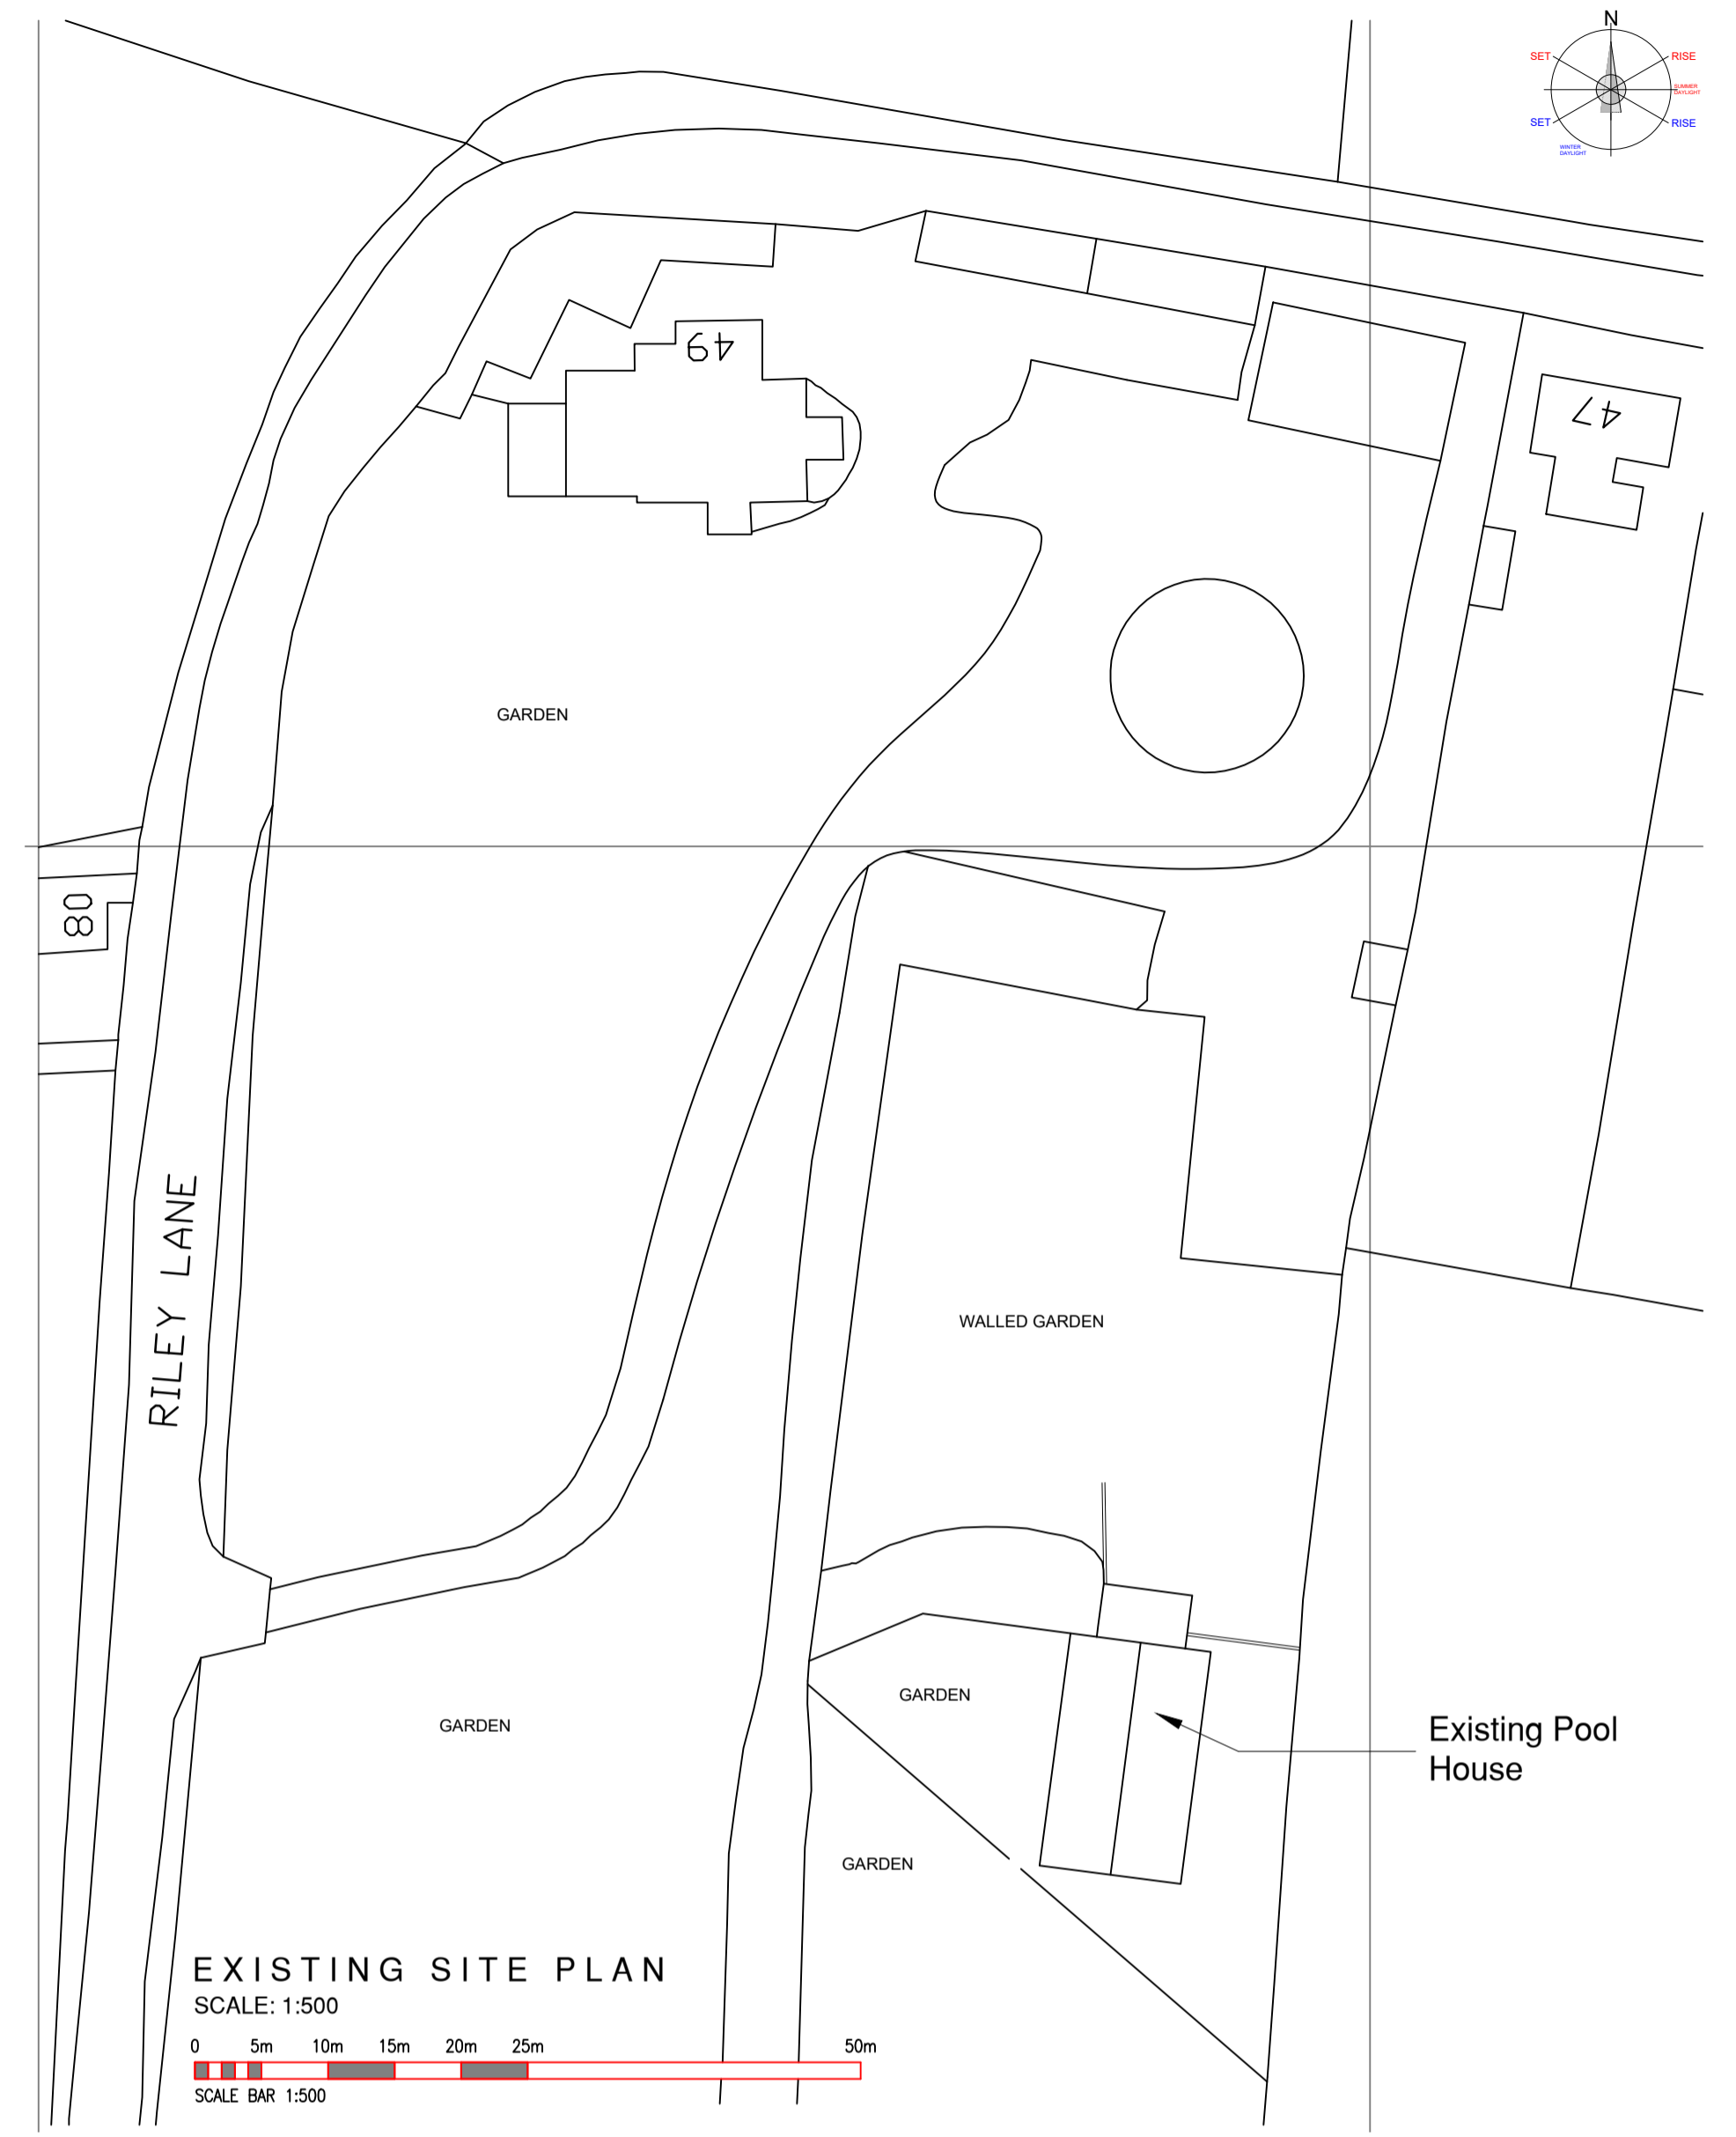


EXISTING SECTION A-A
SCALE 1:100

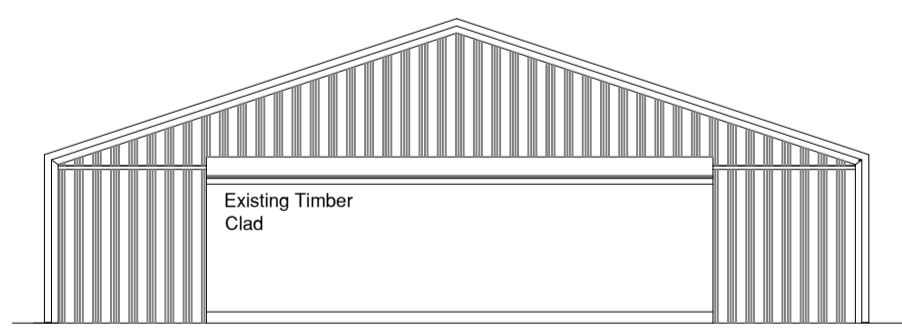


EXISTING SIDE ELEVATION
SCALE 1:100

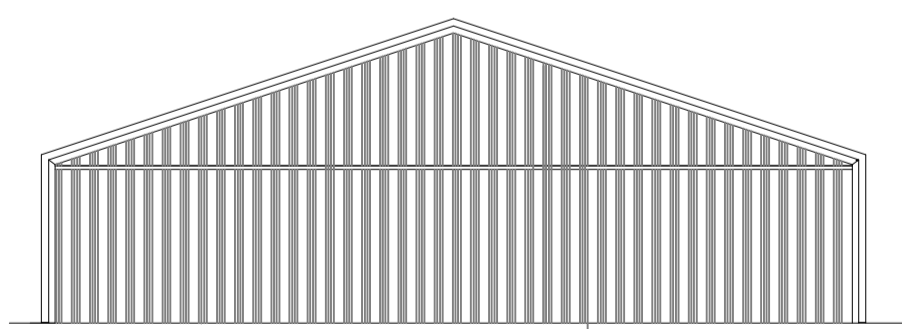

EXISTING SIDE (PLANT & CHAGING ROOM)
ELEVATION
SCALE 1:100

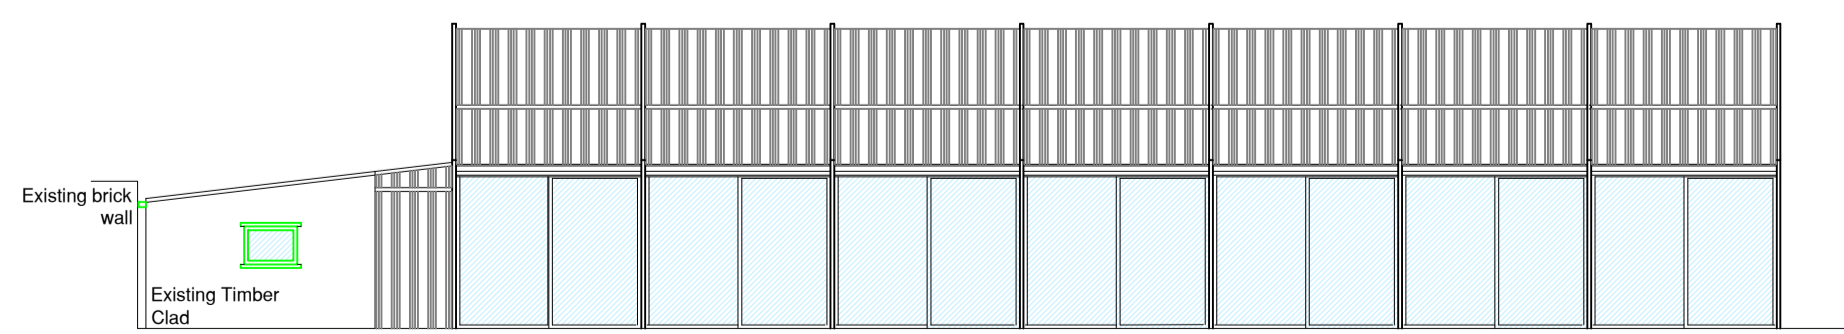

EXISTING FRONT ELEVATION
SCALE 1:100

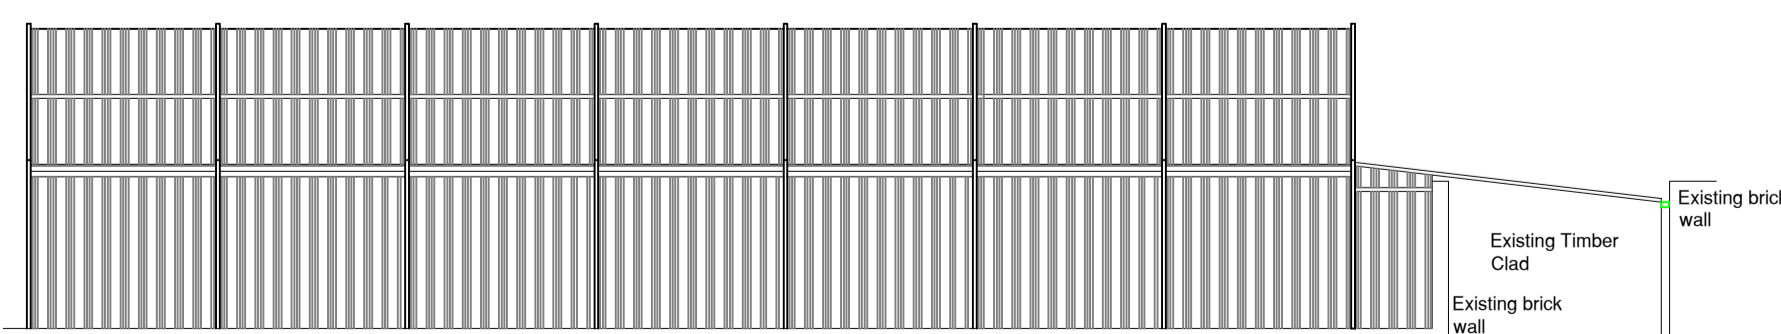

EXISTING REAR ELEVATION
SCALE 1:100

Rev	Note	Initial	Date
3 Richmond House, Caldene Business Park, Mytholmroyd, Hebden Bridge, West Yorkshire, HX7 5QJ 01422 883317 enquiries@tdjagger.ltd.uk www.tdjagger.ltd.uk			
Client	Mr & Mrs Taylor		
Project	Proposed Replacement Pool House Riley House, Riley Lane Kirkburton		
Drawing	Existing Plans & Elevations		
Date	June 2021	Drawn	TDJ
Checked	SD	Scale	As Shown@A1
Drwg. No.	2892 01	Revision	A
Drawings are to scale indicated for planning purposes. No scaling permitted for construction purposes. Information on this drawing is copyright. All rights reserved. No part of this work may be reproduced or transmitted in any form by any means, either electronically, mechanically, by photocopying, recording or otherwise stored in any retrieval system of any nature, without the express consent of T D Jagger Ltd.			
Dont Ignore Health & Safety 			