

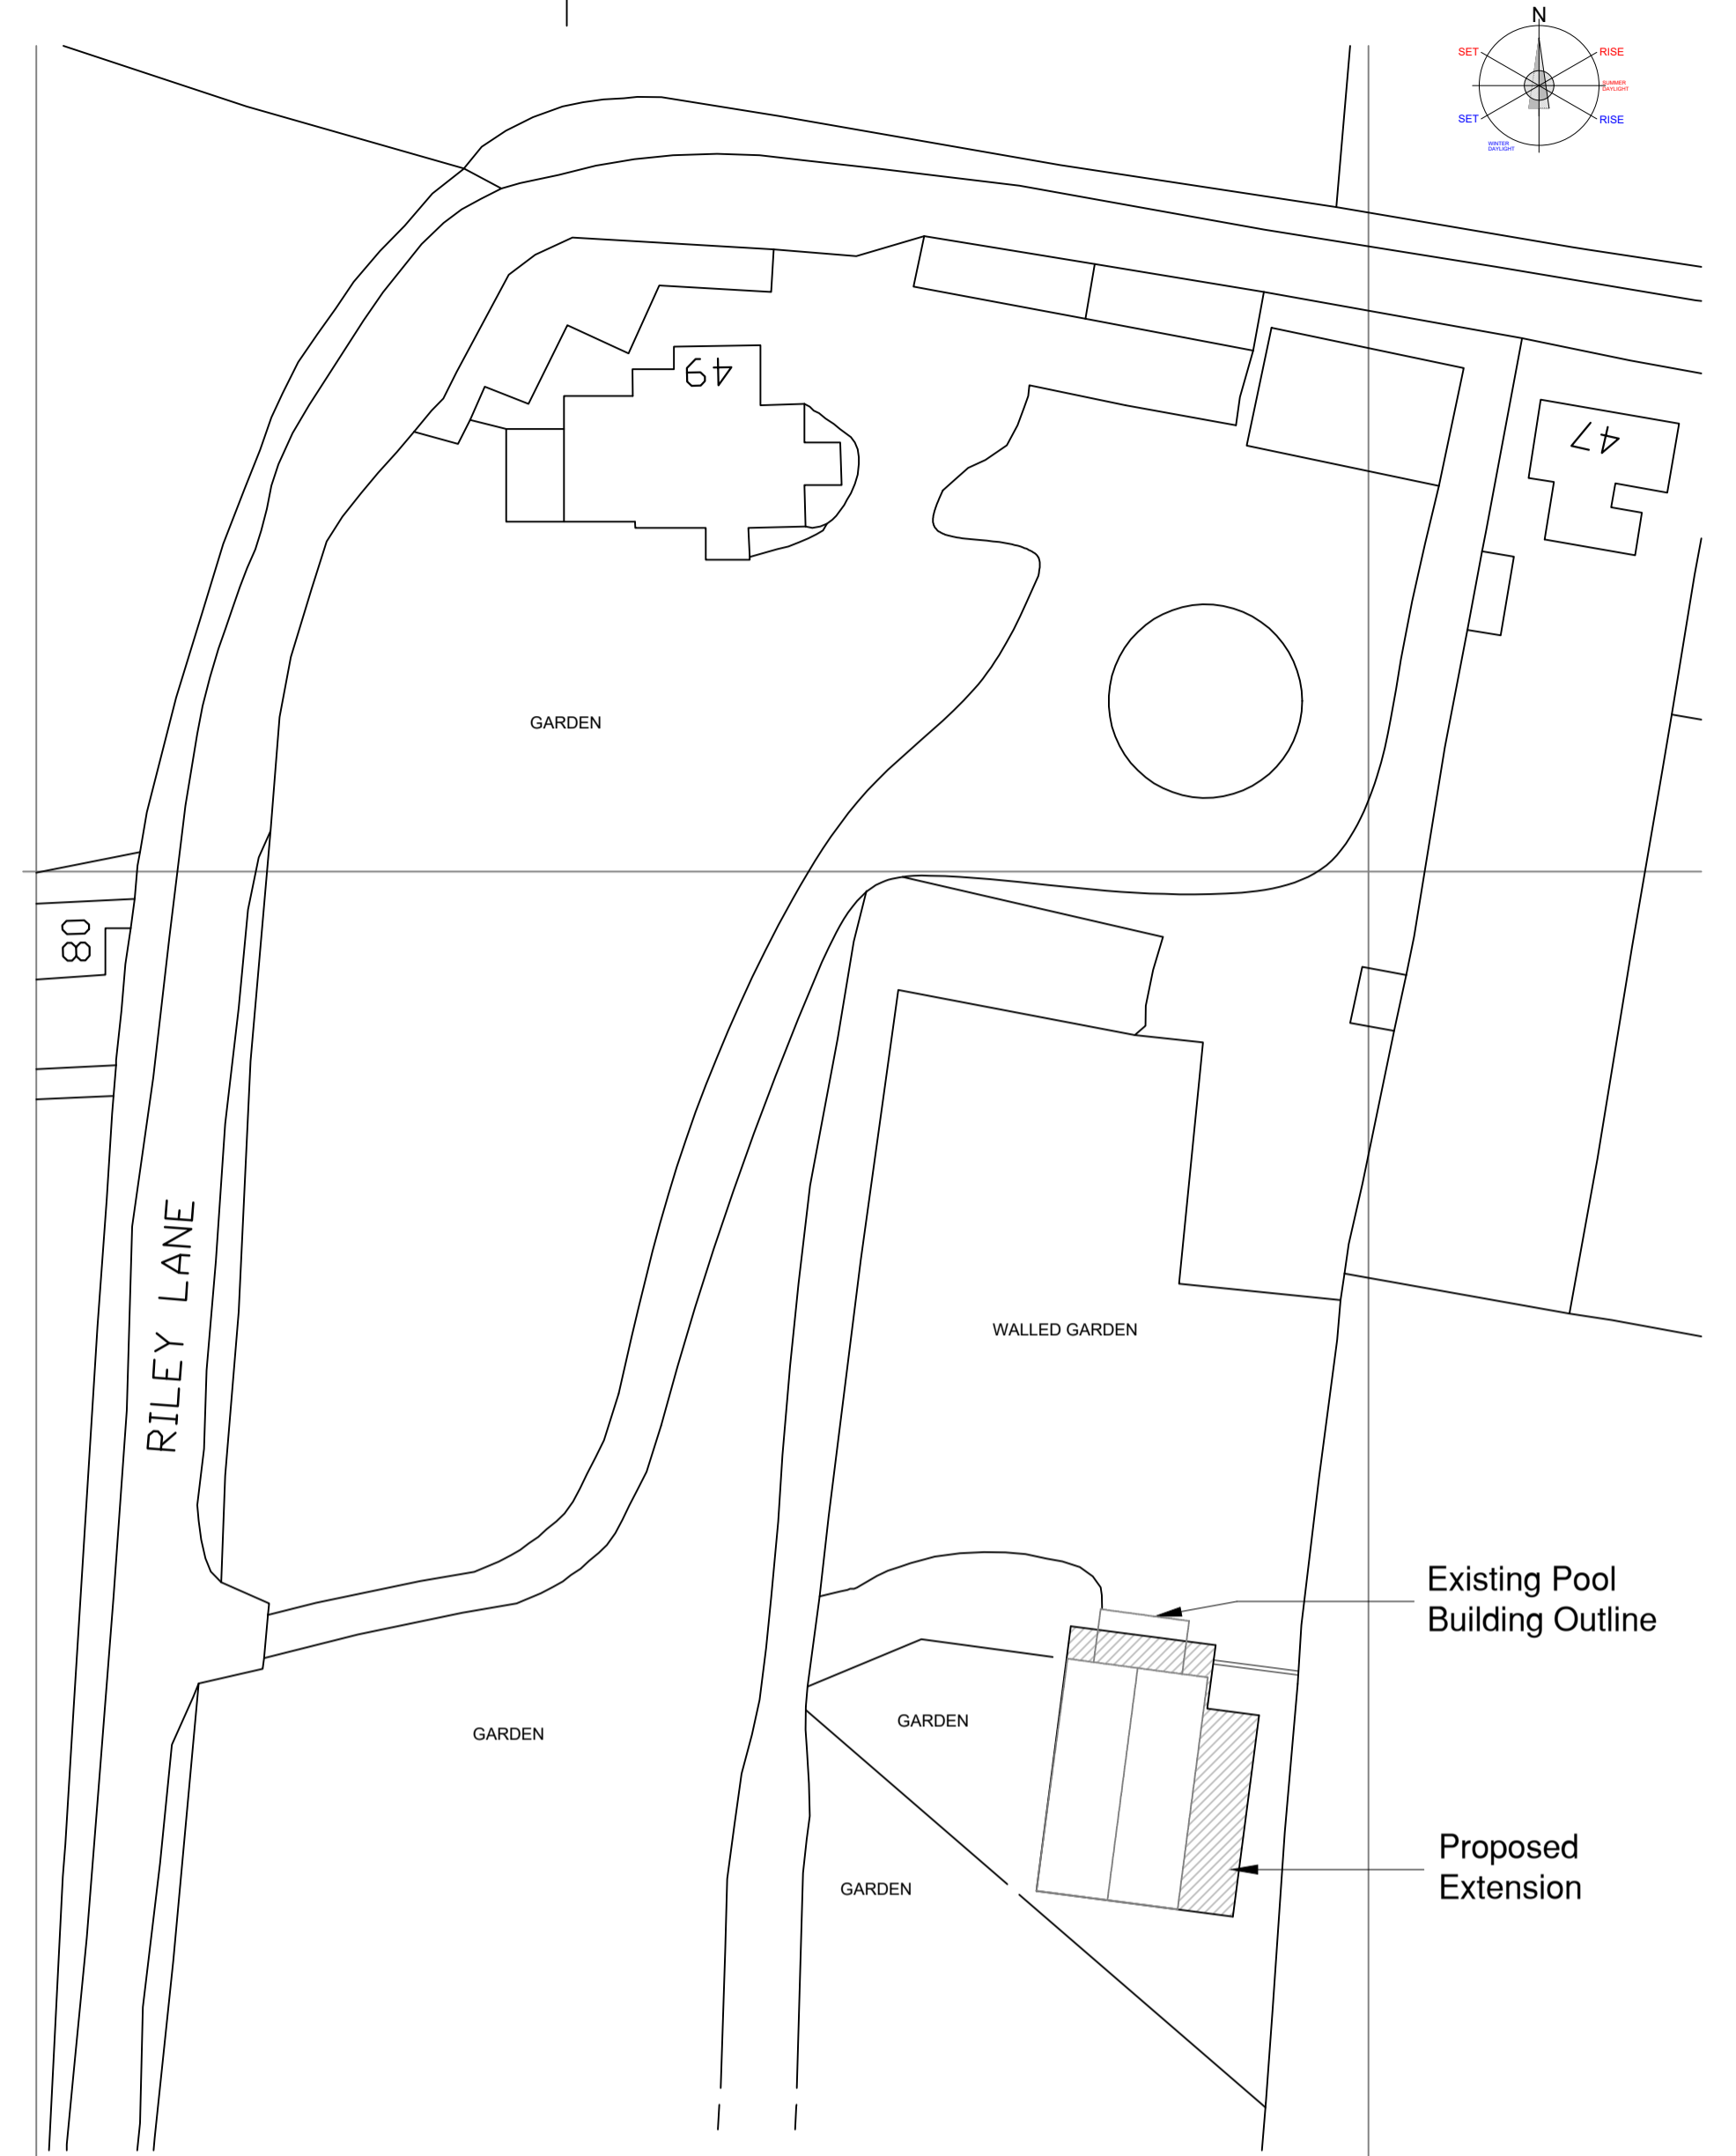



PROPOSED GROUND FLOOR PLAN
SCALE 1:100

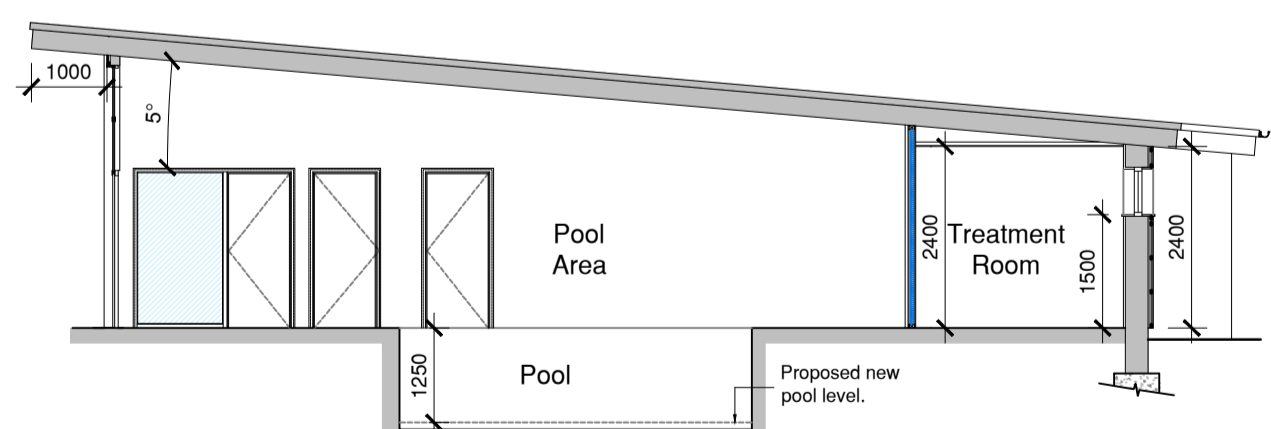


PROPOSED SITE PLAN
SCALE: 1:500

 


PROPOSED SECTION A-A
SCALE 1:100

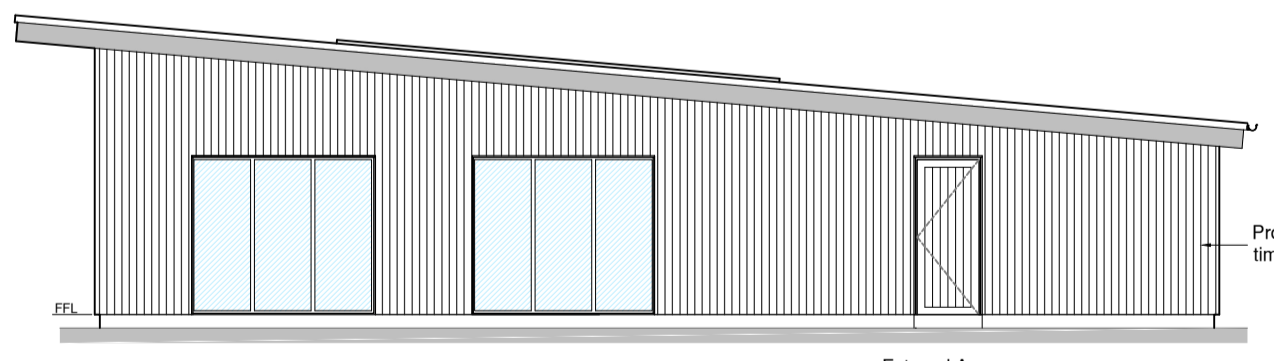


PROPOSED SIDE ELEVATION
SCALE 1:100

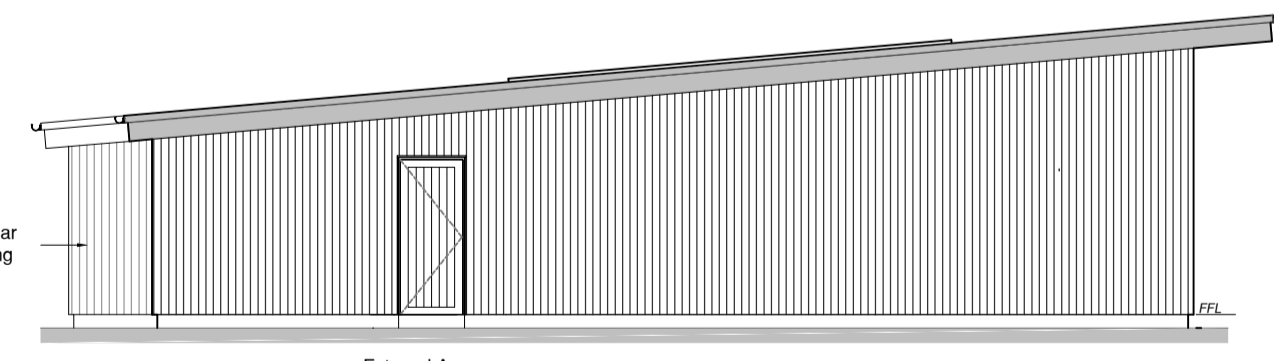

PROPOSED SIDE (PLANT & CHAGING ROOM) ELEVATION
SCALE 1:100

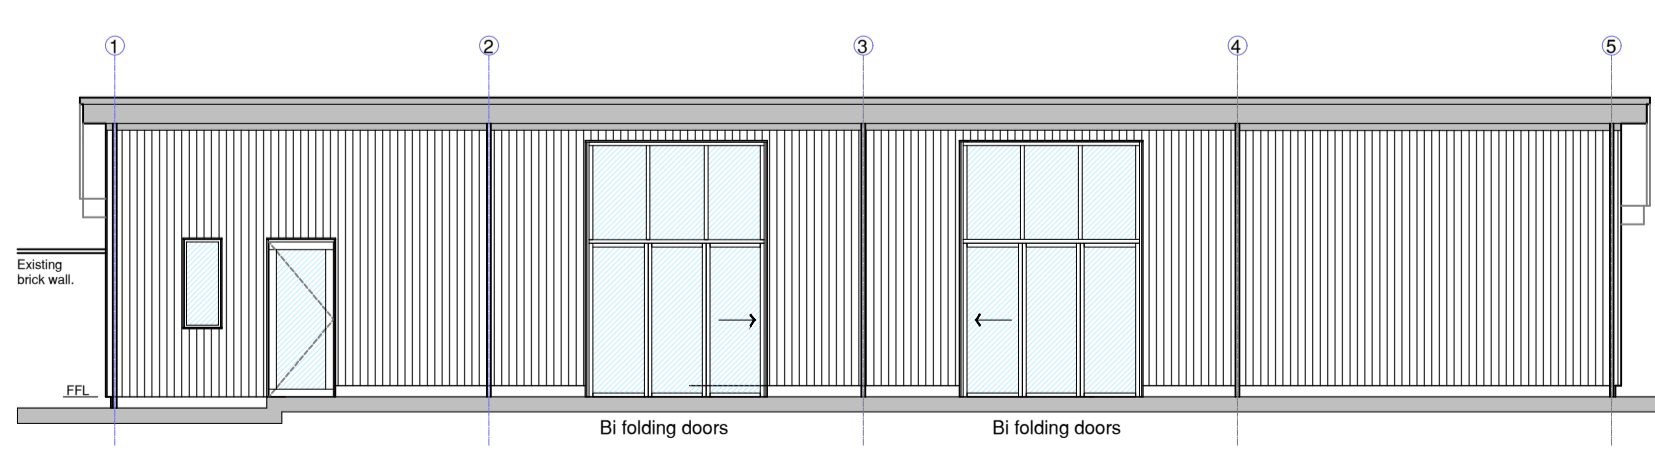

PROPOSED FRONT ELEVATION
SCALE 1:100

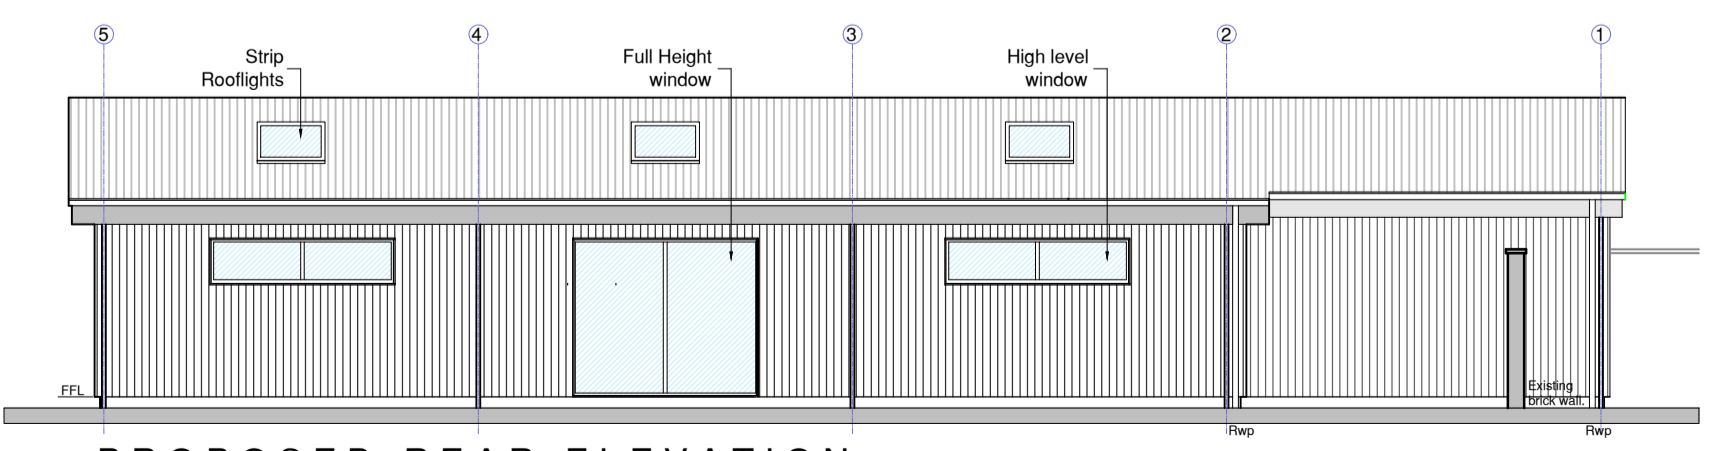

PROPOSED REAR ELEVATION
SCALE 1:100

| Rev | Note | Initial | Date |
|-----|---|---------|----------|
| F | Building reduced in size | SD | 23.01.13 |
| E | Plans & Elevations updated inline with clients comments | SD | 22.04.26 |
| D | Plans & Elevations updated inline with clients comments | SD | 22.04.22 |
| C | Plans & Elevations updated inline with clients comments | SD | 21.11.18 |
| B | Plans & Elevations updated inline with clients comments | SD | 21.06.30 |
| A | Plans & Elevations updated inline with clients comments | SD | 21.06.18 |



3 Richmond House, Caldene Business Park,
Mytholmroyd, Hebden Bridge,
West Yorkshire, HX7 5QJ
01422 883317
enquiries@tdjagger.ltd.uk
www.tdjagger.ltd.uk

Client
Mr & Mrs Taylor

Project
**Proposed Replacement Pool House
Riley House, Riley Lane
Kirkburton**

| Drawing | | | |
|--|----------|---------|-------------|
| Proposed Plans & Elevations | | | |
| Date | Drawn | Checked | Scale |
| June 2021 | TDJ | SD | As Shown@A1 |
| Drwg. No. | Revision | | |
| 2892 02 | F | | |

Drawings are to scale indicated for planning purposes. No scaling permitted for construction purposes. Information on this drawing is copyright. All rights reserved. No part of this work may be reproduced or transmitted in any form by any means, either electronically, mechanically, by photocopying, recording or otherwise stored in any retrieval system of any nature, without the express consent of T D Jagger Ltd.

Don't Ignore Health & Safety
It Might Just Save Your Life