
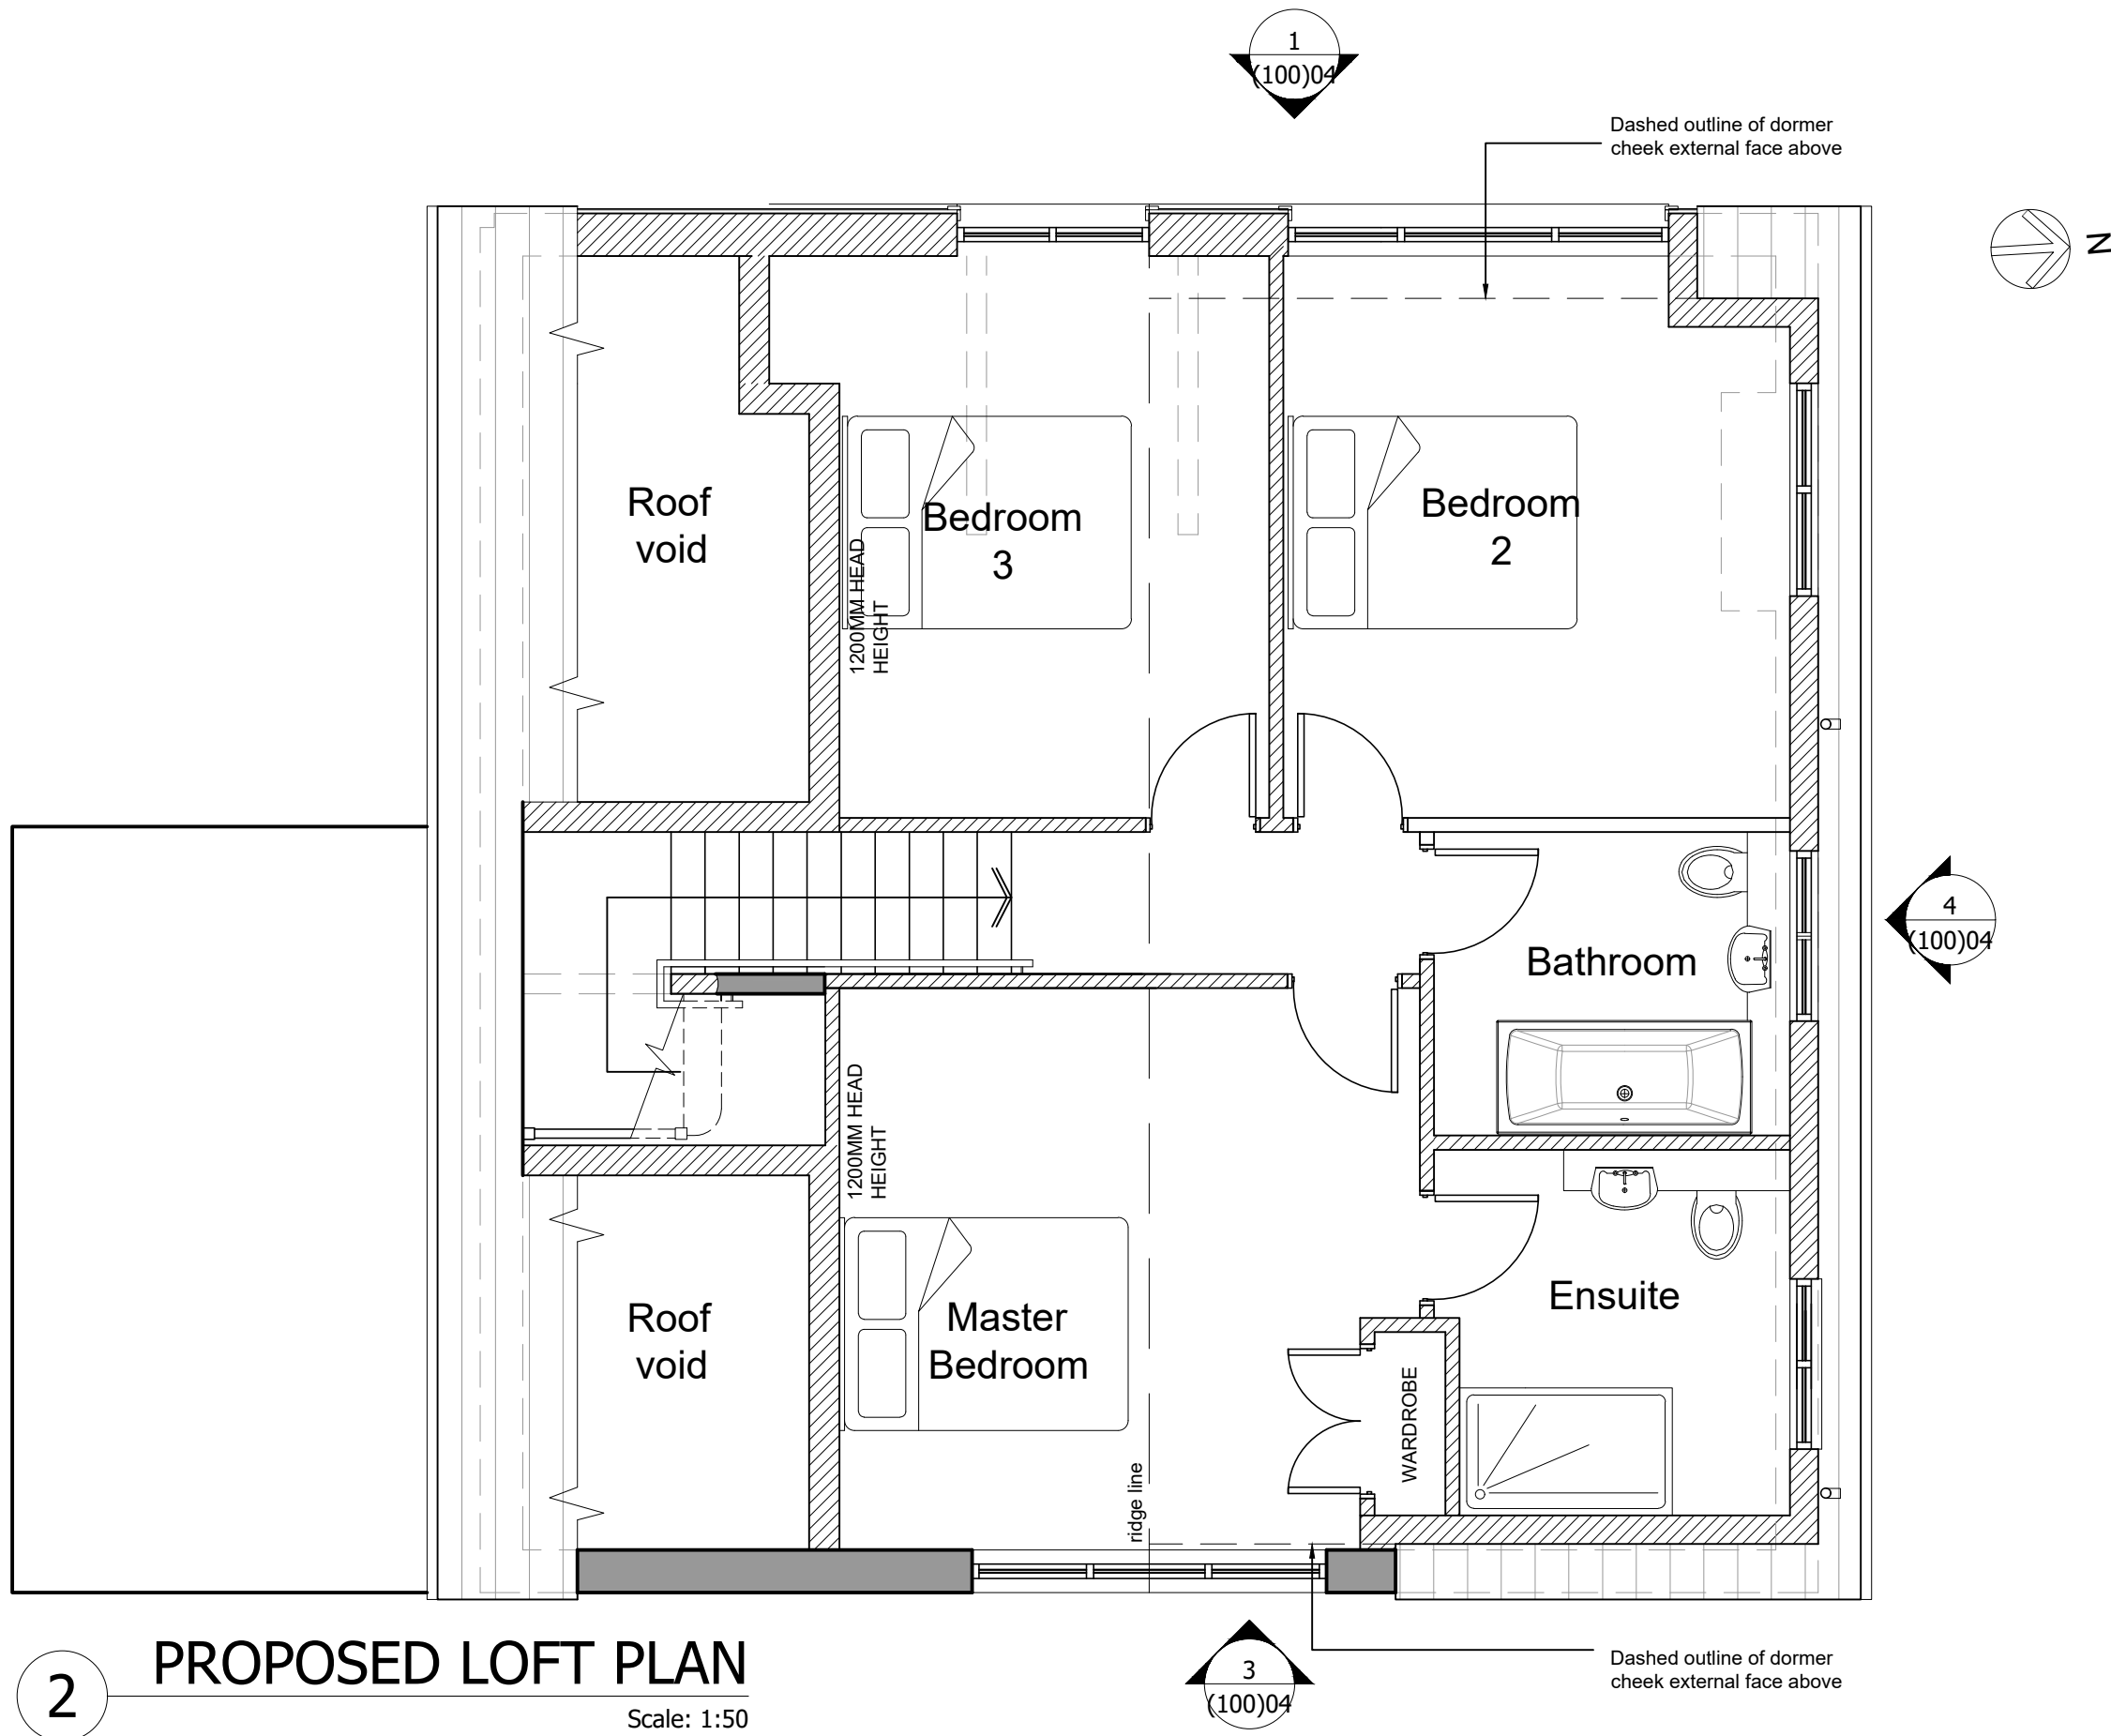


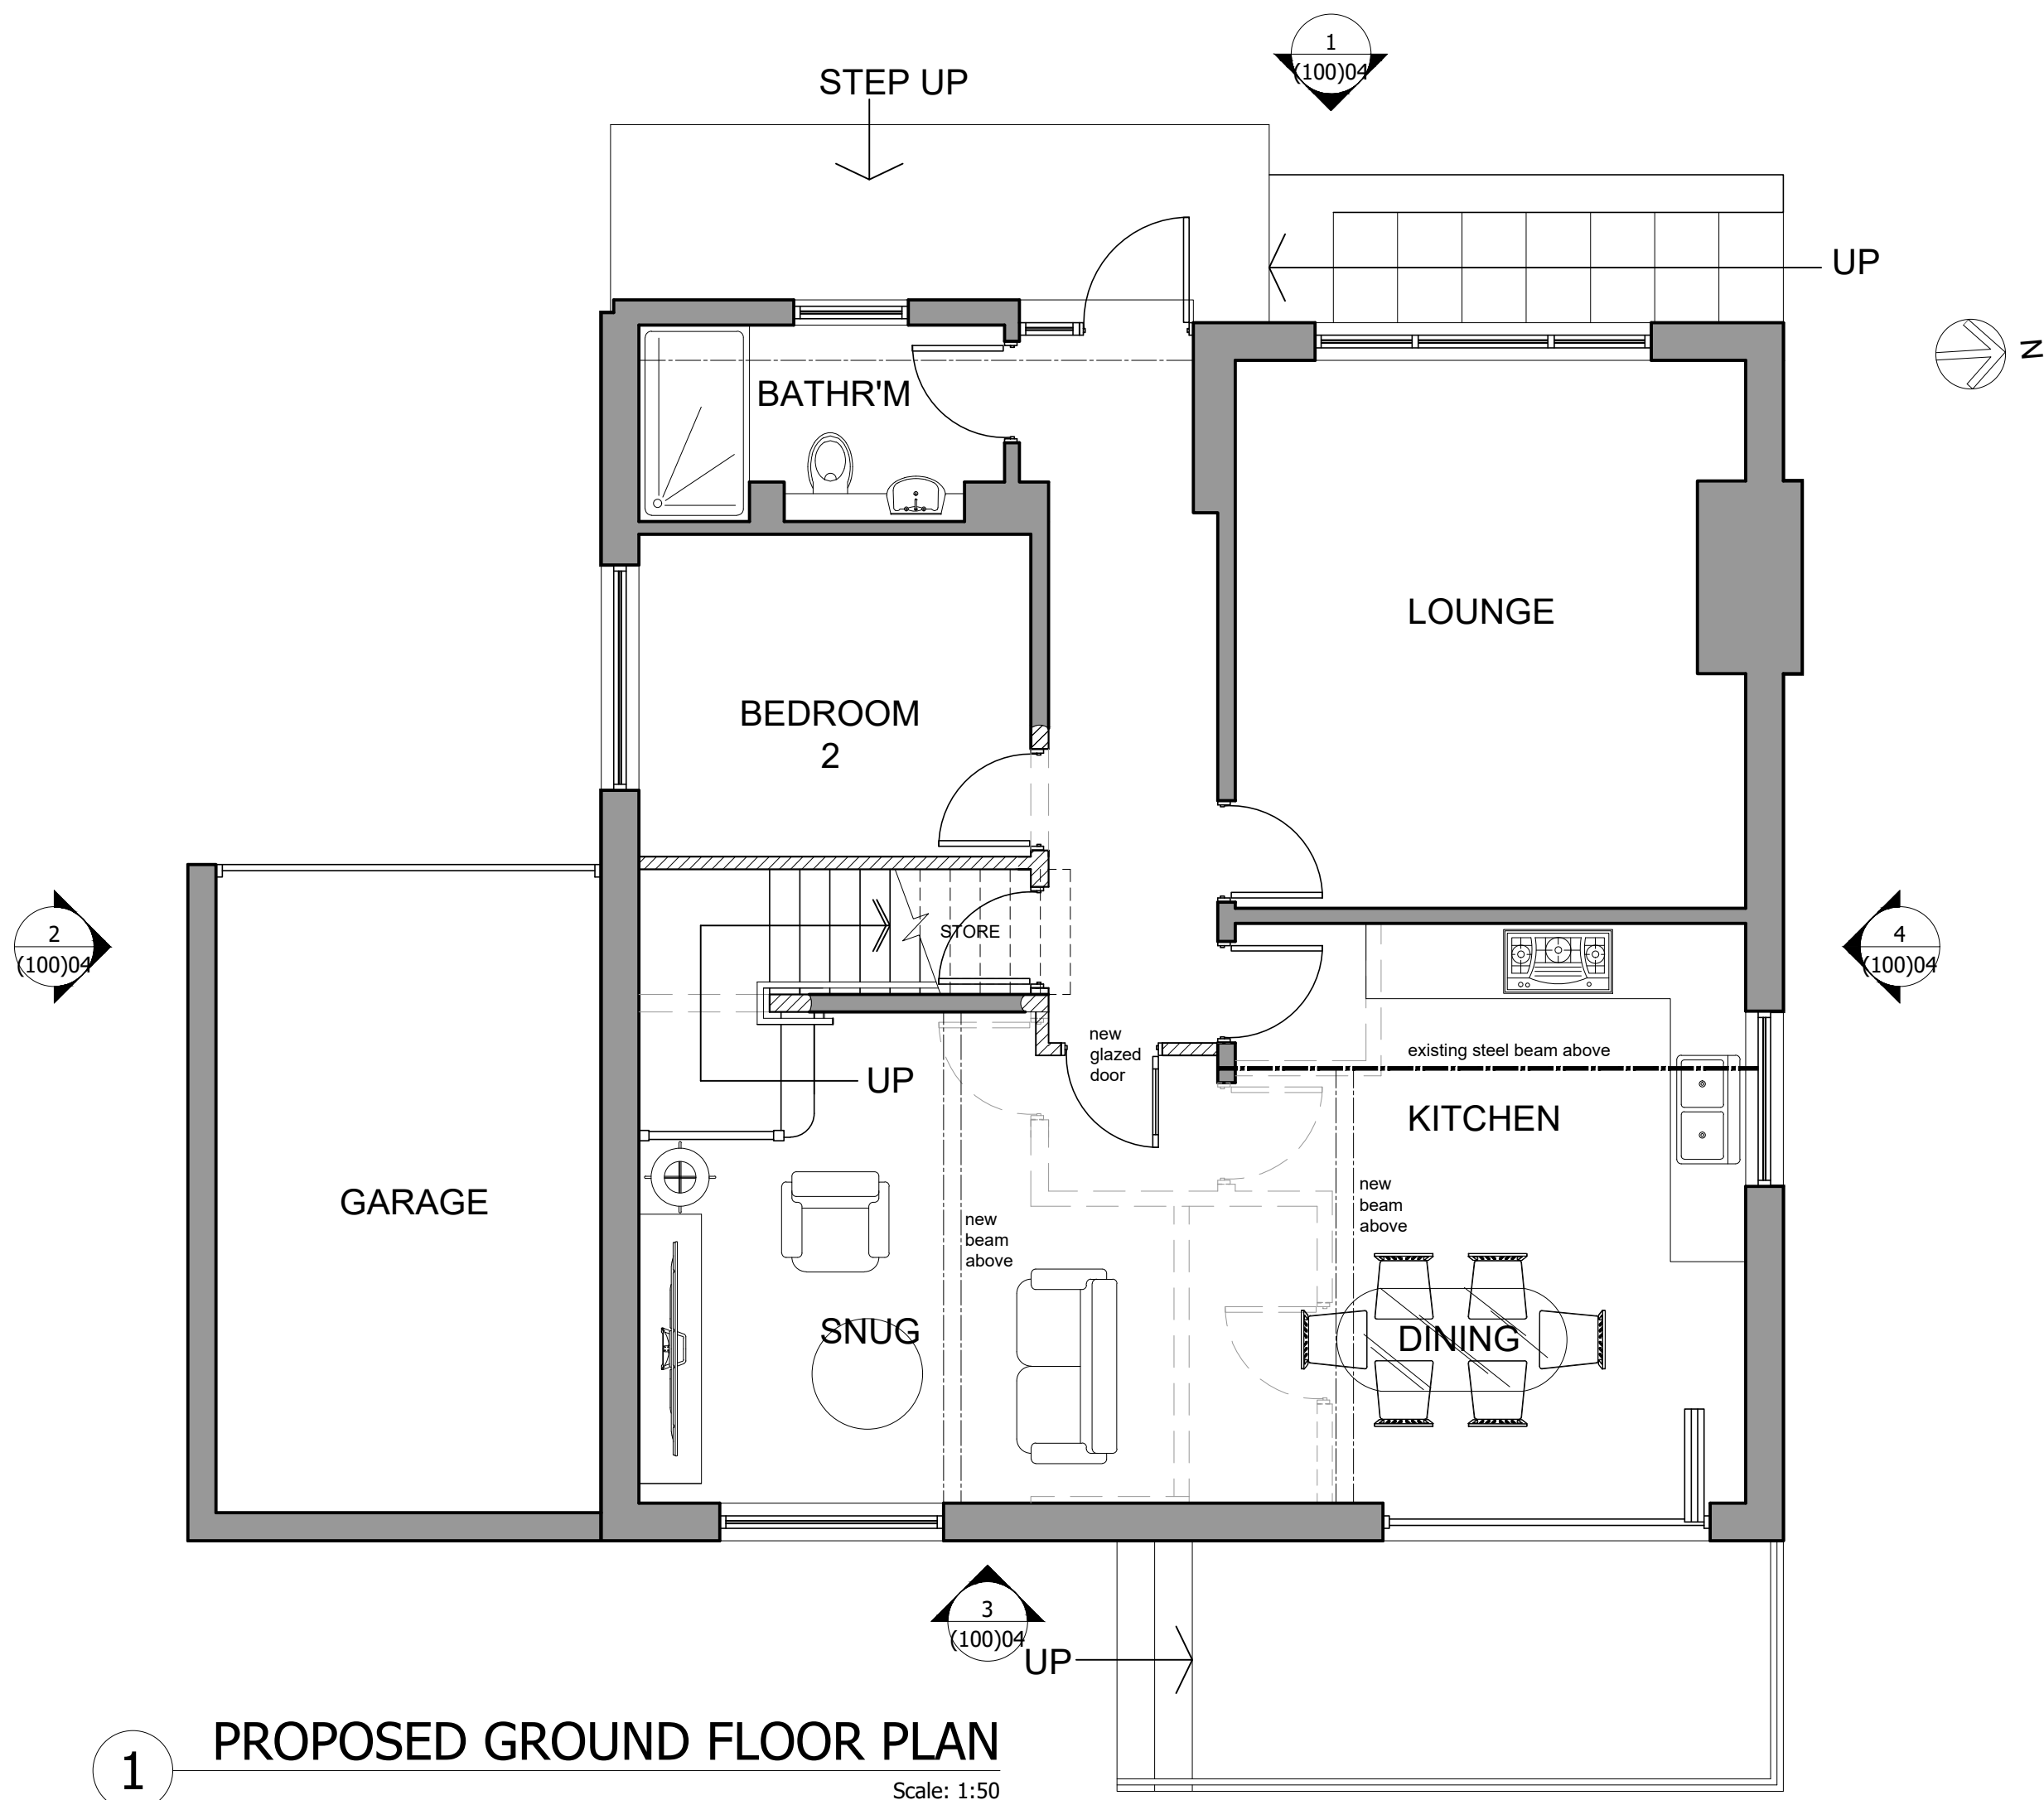

Only figured dimensions should be used.

Scaled dimensions should be checked with the Architect.

This drawing together with the design, is the property and copyright of the Architect and must not be reproduced without written permission

DO NOT SCALE OFF THIS DRAWING					
G	Bedroom wall between bed 2 and 3 moved, new front window arrangement shown.	JF	JC	28.04.2022	
F	Glazed dormer to Snug moved back towards Hall. Staircase foot changed to be opened up and located in Snug not Hall. Original Kitchen dormer off Hall reverted to be retained/kept. Separating partition wall between Bedrooms 2 & 3 straightened and moved. Dormers to Bedrooms 2 & 3 moved across to suit. Bathroom & En Suite reduced to suit. Front windows for Bedrooms 2 & 3 extended across the full gable as requested to client's comments.	NG	JC	02.03.22	
E	Proposed external canopy removed from front. Replacement staircase direction turned around to Client's comments and room layouts altered to suit. Proposed individual dormers on side elevation reverted to form one single dormer with flat roof on First Floor Plan. Proposed front windows to Bedrooms 2 & 3 changed to be emergency egress windows as requested by client.	NG	JC	24.02.22	
D	Drawing updated to suit comments from LPA.	JA	JC	16.11.21	
C	Proposed dormers extended to suit client's comments.	JA	JC	08.11.21	
B	Floor plans updated to suit client's comments.	JA	JC	26.10.21	
A	Front windows at first floor updated to suit client's comments.	JA	JC	27.10.21	
rev	description	drawn	auth	date	

ACUMEN
DESIGNERS & ARCHITECTS

acumenarchitects.co.uk 01484 546 000
Headrow House, Old Leeds Road, Huddersfield, HD1 1SG

Client		
MR & MRS WALMSLEY		
Project		
231 FLEMINGHOUSE LANE HUDDERSFIELD		
Project No	Drawing No	Rev
2747	(100)03	G
Description		
FLOOR PLANS AS PROPOSED		

Scale	Date Drawn	Drawn By	Authorised By
1:50@ A1	20.10.21	JA	JC
Purpose of issue			
Planning ☒ Building Regs ☐ Tender ☐ Construction ☐ Comment ☐ Info ☐			