



Only figured dimensions should be used.

Scaled dimensions should be checked with the Architect.


This drawing together with the design, is the property and copyright of the Architect and must not be reproduced without written permission

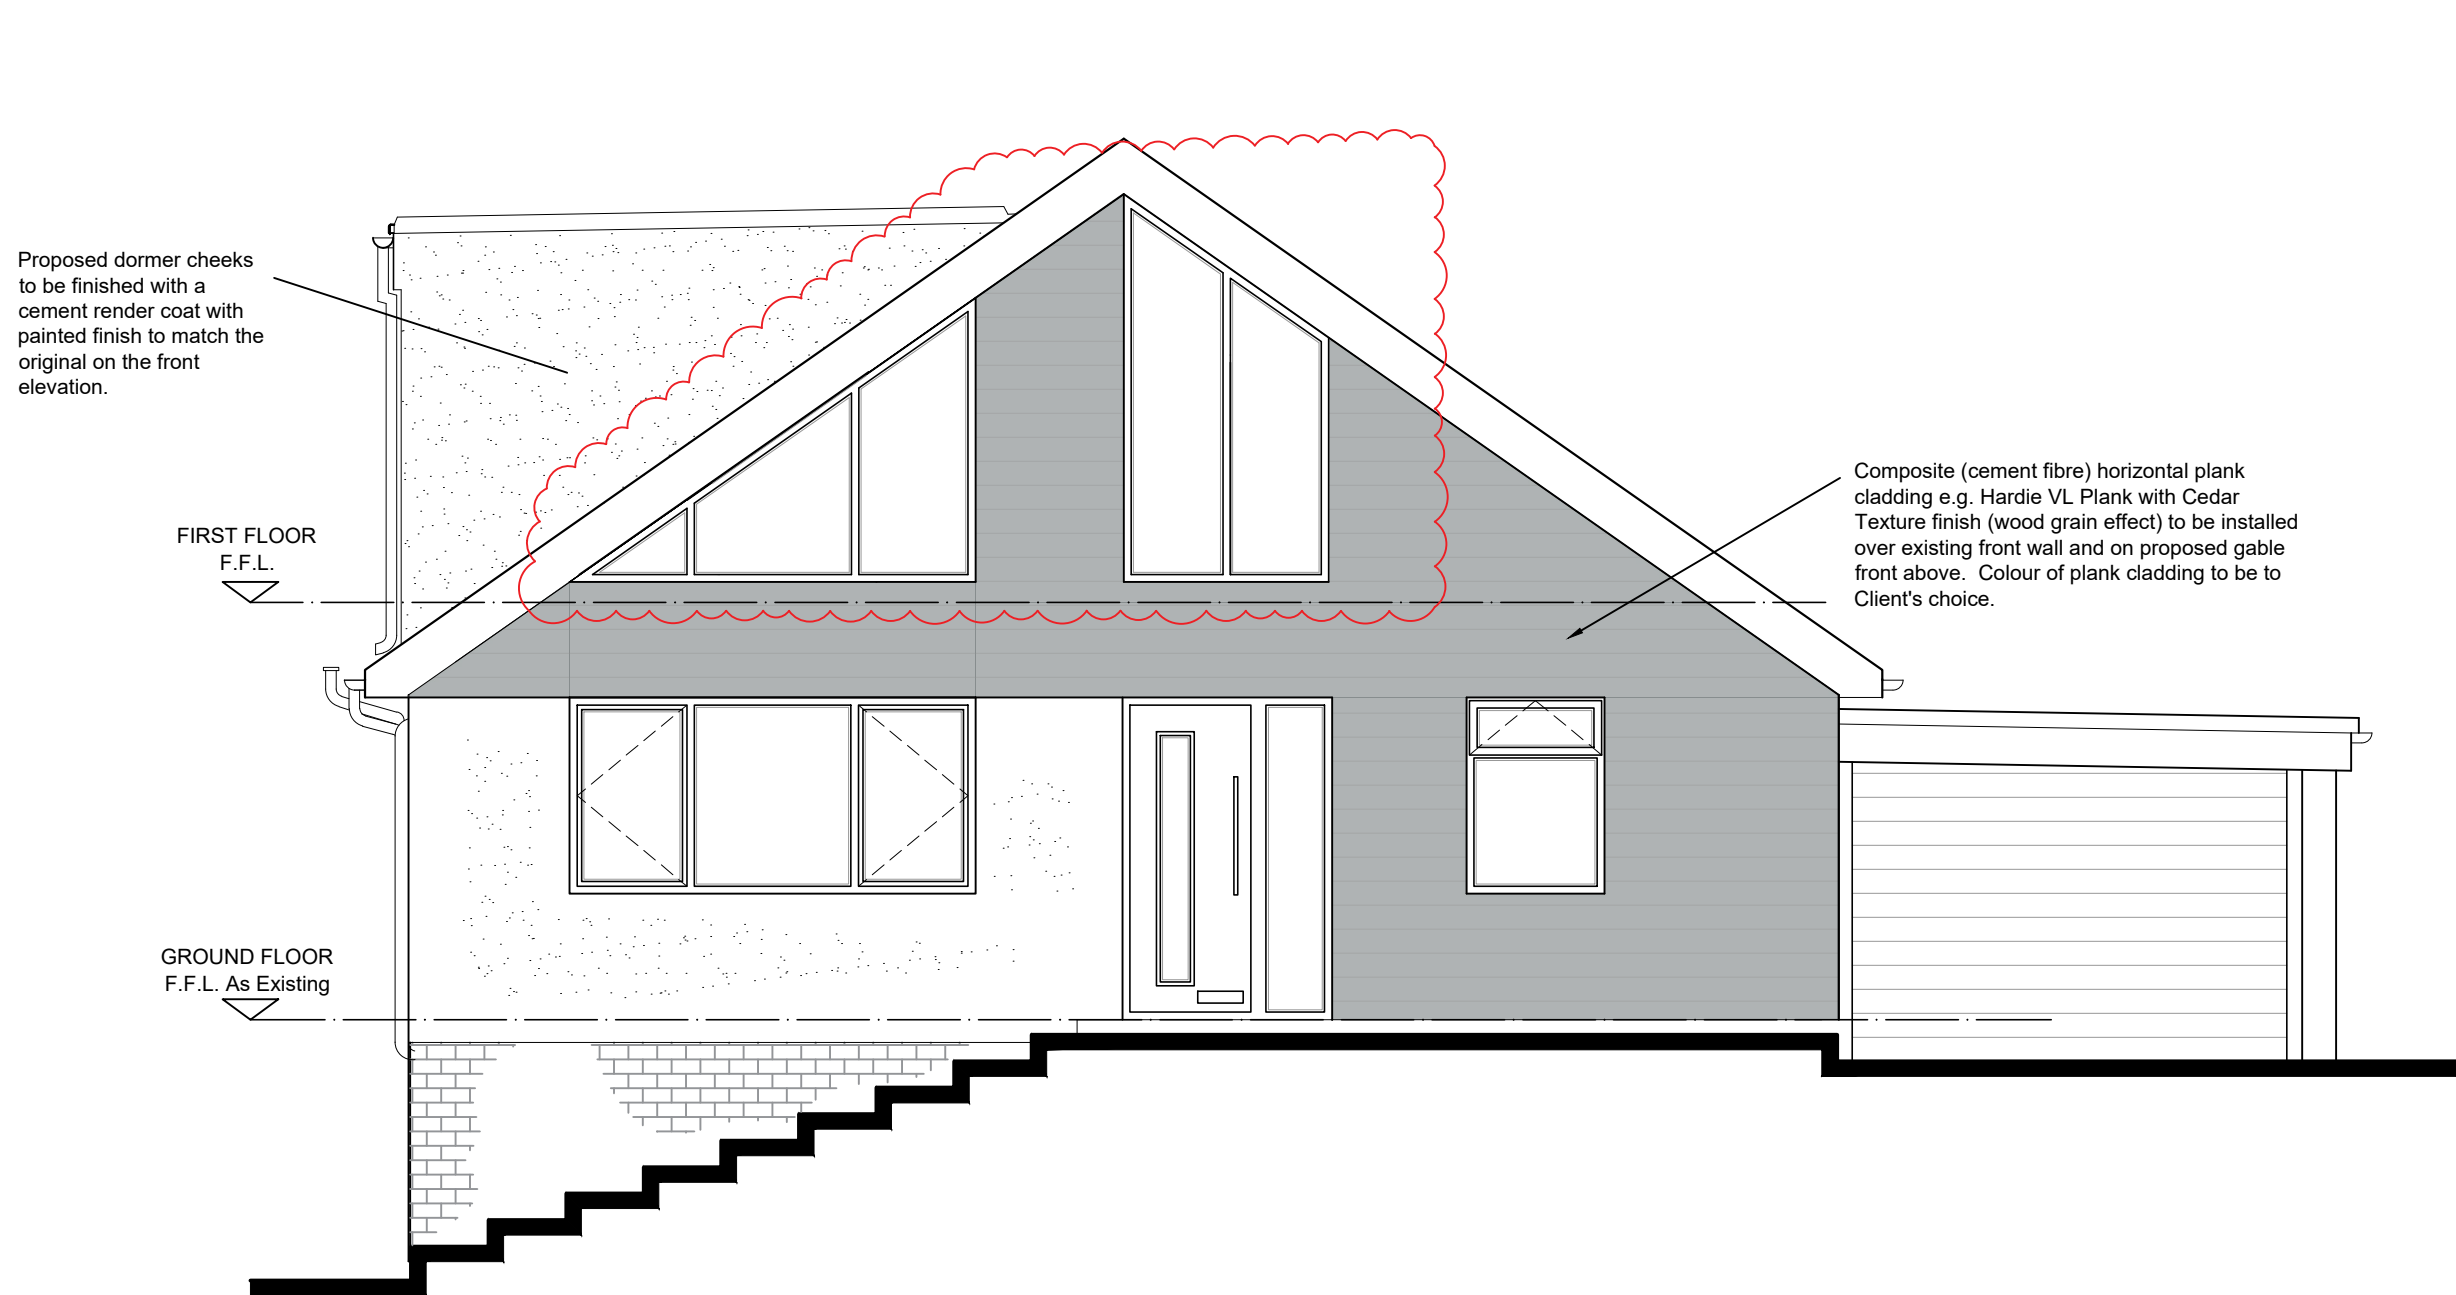

1 PROPOSED FRONT ELEVATION
Scale: 1:50

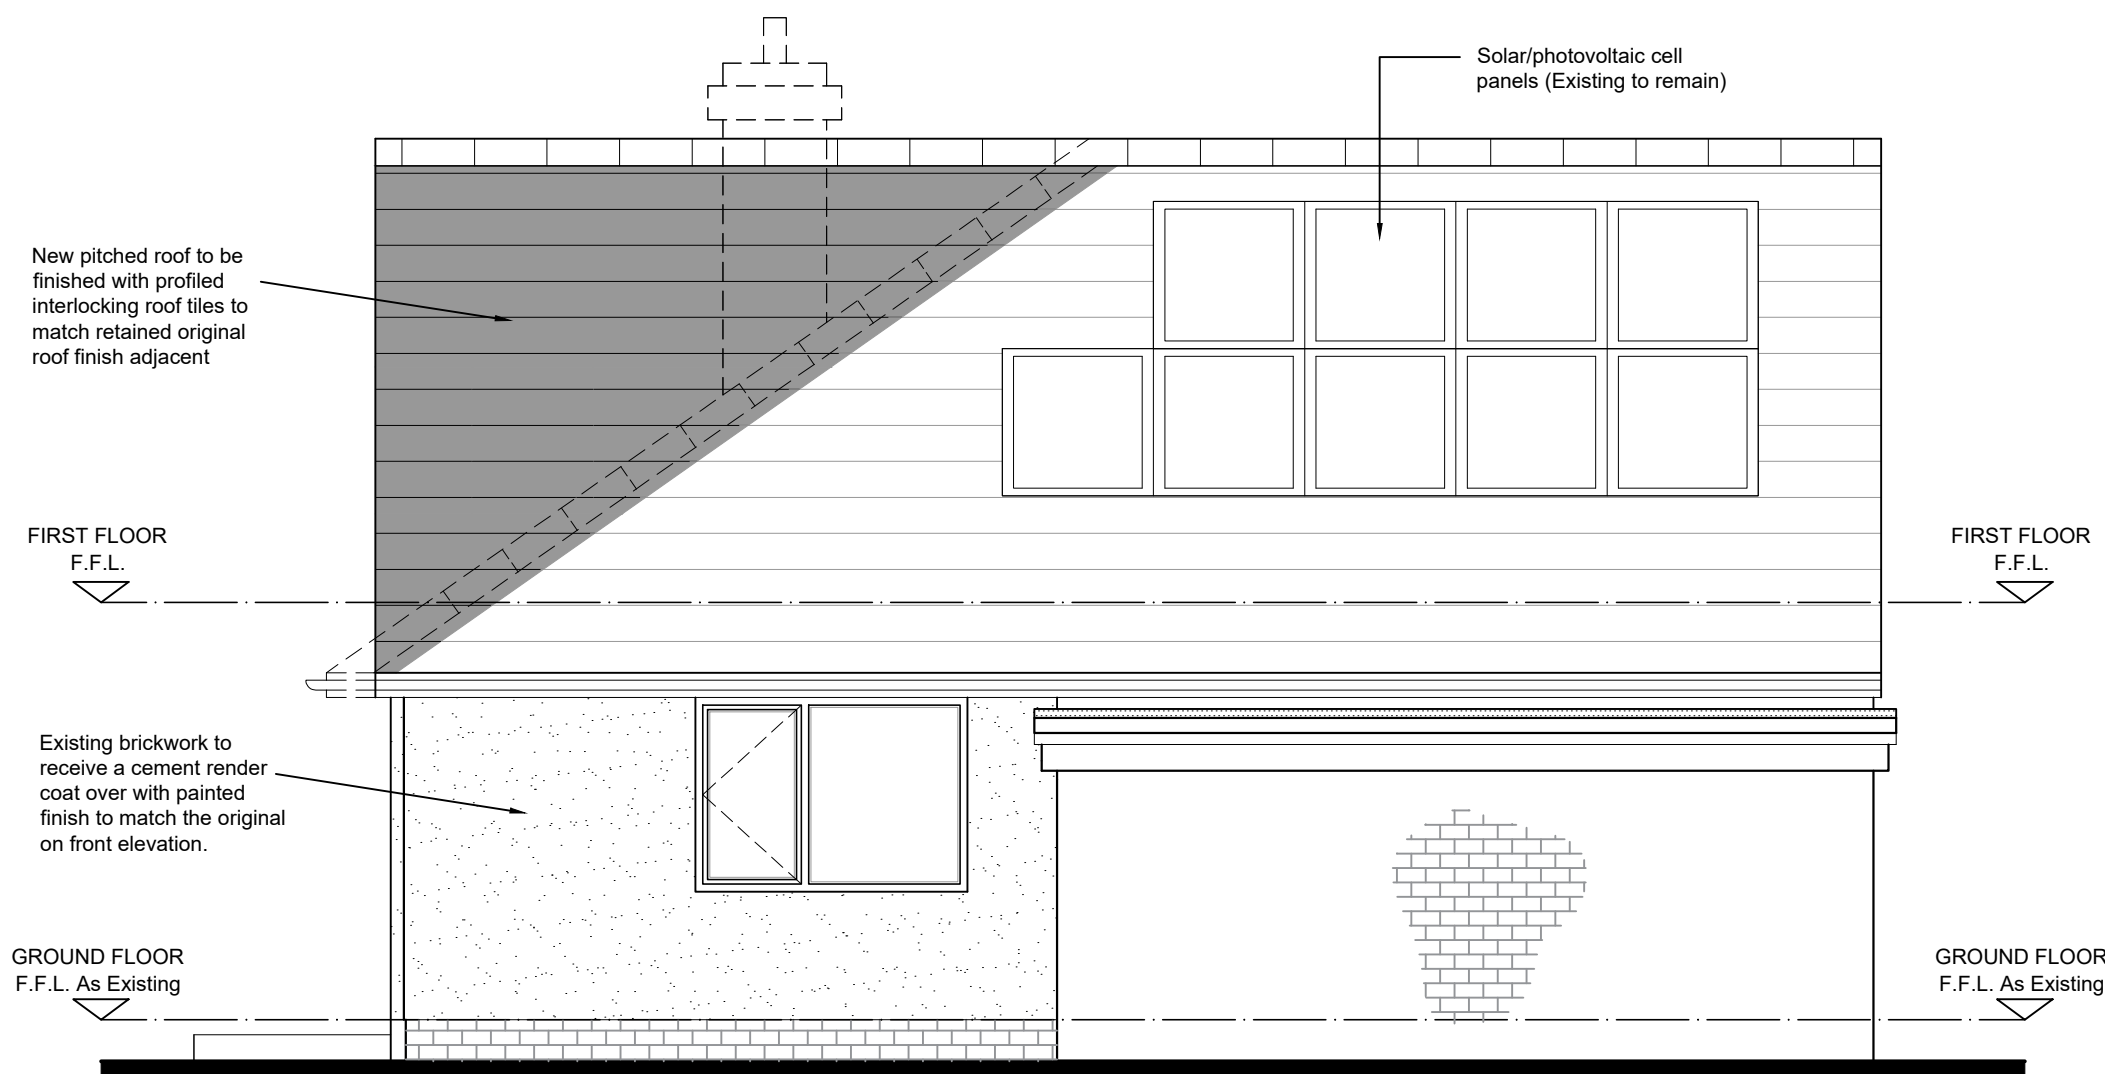

2 PROPOSED SIDE ELEVATION
Scale: 1:50

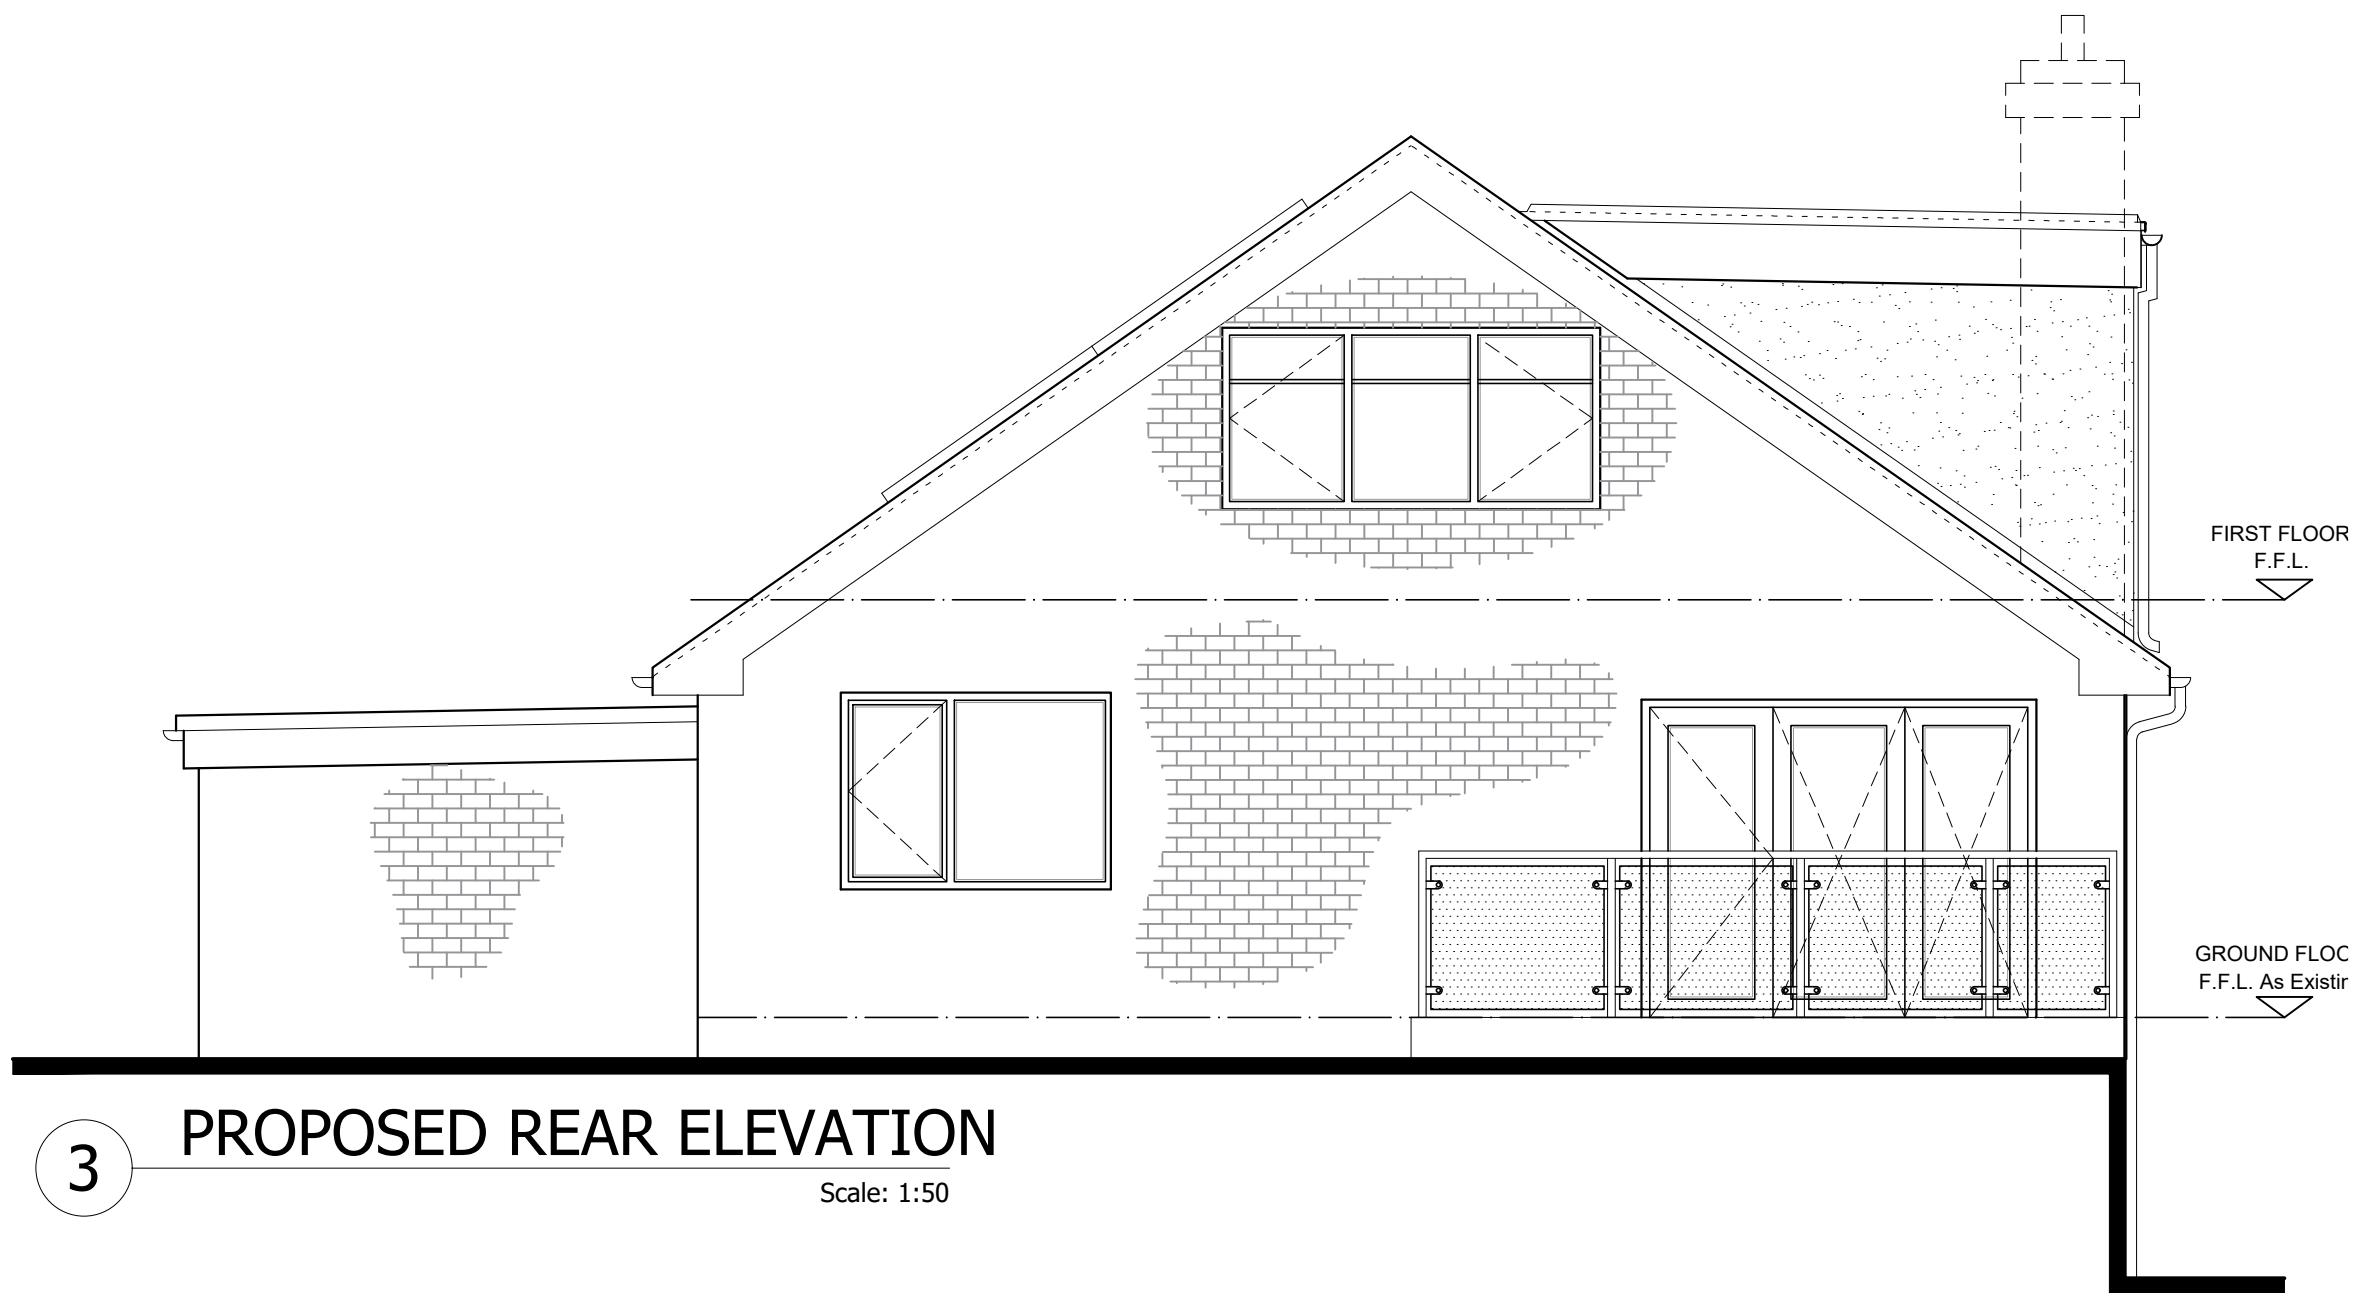

3 PROPOSED REAR ELEVATION
Scale: 1:50



4 PROPOSED SIDE ELEVATION
Scale: 1:50

DO NOT SCALE OFF THIS DRAWING

G	Front windows amended following client feedback.	JF	JC	28.04.2022
F	Front windows for Bedrooms 2 & 3 extended across the full gable as requested to client's comments.	NG	JC	02.03.22
E	Proposed external canopy removed from front. Proposed individual dormers on Side Elevation reverted to form one single dormer with flat roof. Proposed bedroom windows on Front Elevation changed to be emergency egress windows as requested by client. Existing brickwork walls of original house on Side Elevations and the cheeks and front of the proposed dormer to receive a cement render with painted finish to match front elevation as requested by client. Proposed gable wall on Front Elevation to receive horizontal composite plank cladding finish as requested by client.	NG	JC	24.02.22
D	Elevations updated to show Materials Key.	JA	JC	28.11.21
C	Elevations updated to Suit Client's comments.	JA	JC	08.11.21
B	Elevations updated to Suit Client's comments.	JA	JC	28.10.21
A	Front windows at first floor updated to suit client's comments.	JA	JC	27.10.21
rev	description	drawn	auth	date

ACUMEN
DESIGNERS & ARCHITECTS

acumenarchitects.co.uk 01484 546 000
Headrow House, Old Leeds Road, Huddersfield, HD1 1SG

Client MR & MRS WALMSLEY			
Project 231 FLEMINGHOUSE LANE HUDDERSFIELD			
Project No 2747	Drawing No (100)04	Rev G	
Description ELEVATIONS AS PROPOSED			
Scale 1:50@ A1	Date Drawn 20.10.21	Drawn By JA	Authorised By JC
No. of Sheets: 1 of 1 No. of Drawings: 1 of 1 No. of Views: 1 of 1 No. of Details: 1 of 1 No. of Sections: 1 of 1 No. of Elevation: 1 of 1 No. of Plan: 1 of 1 No. of Section: 1 of 1 No. of Detail: 1 of 1 No. of View: 1 of 1 No. of Drawing: 1 of 1 No. of Sheet: 1 of 1			
Purpose of Issue Planning ☒ Building Regs ☐ Tender ☐ Construction ☐ Comment ☐ Info ☐			