



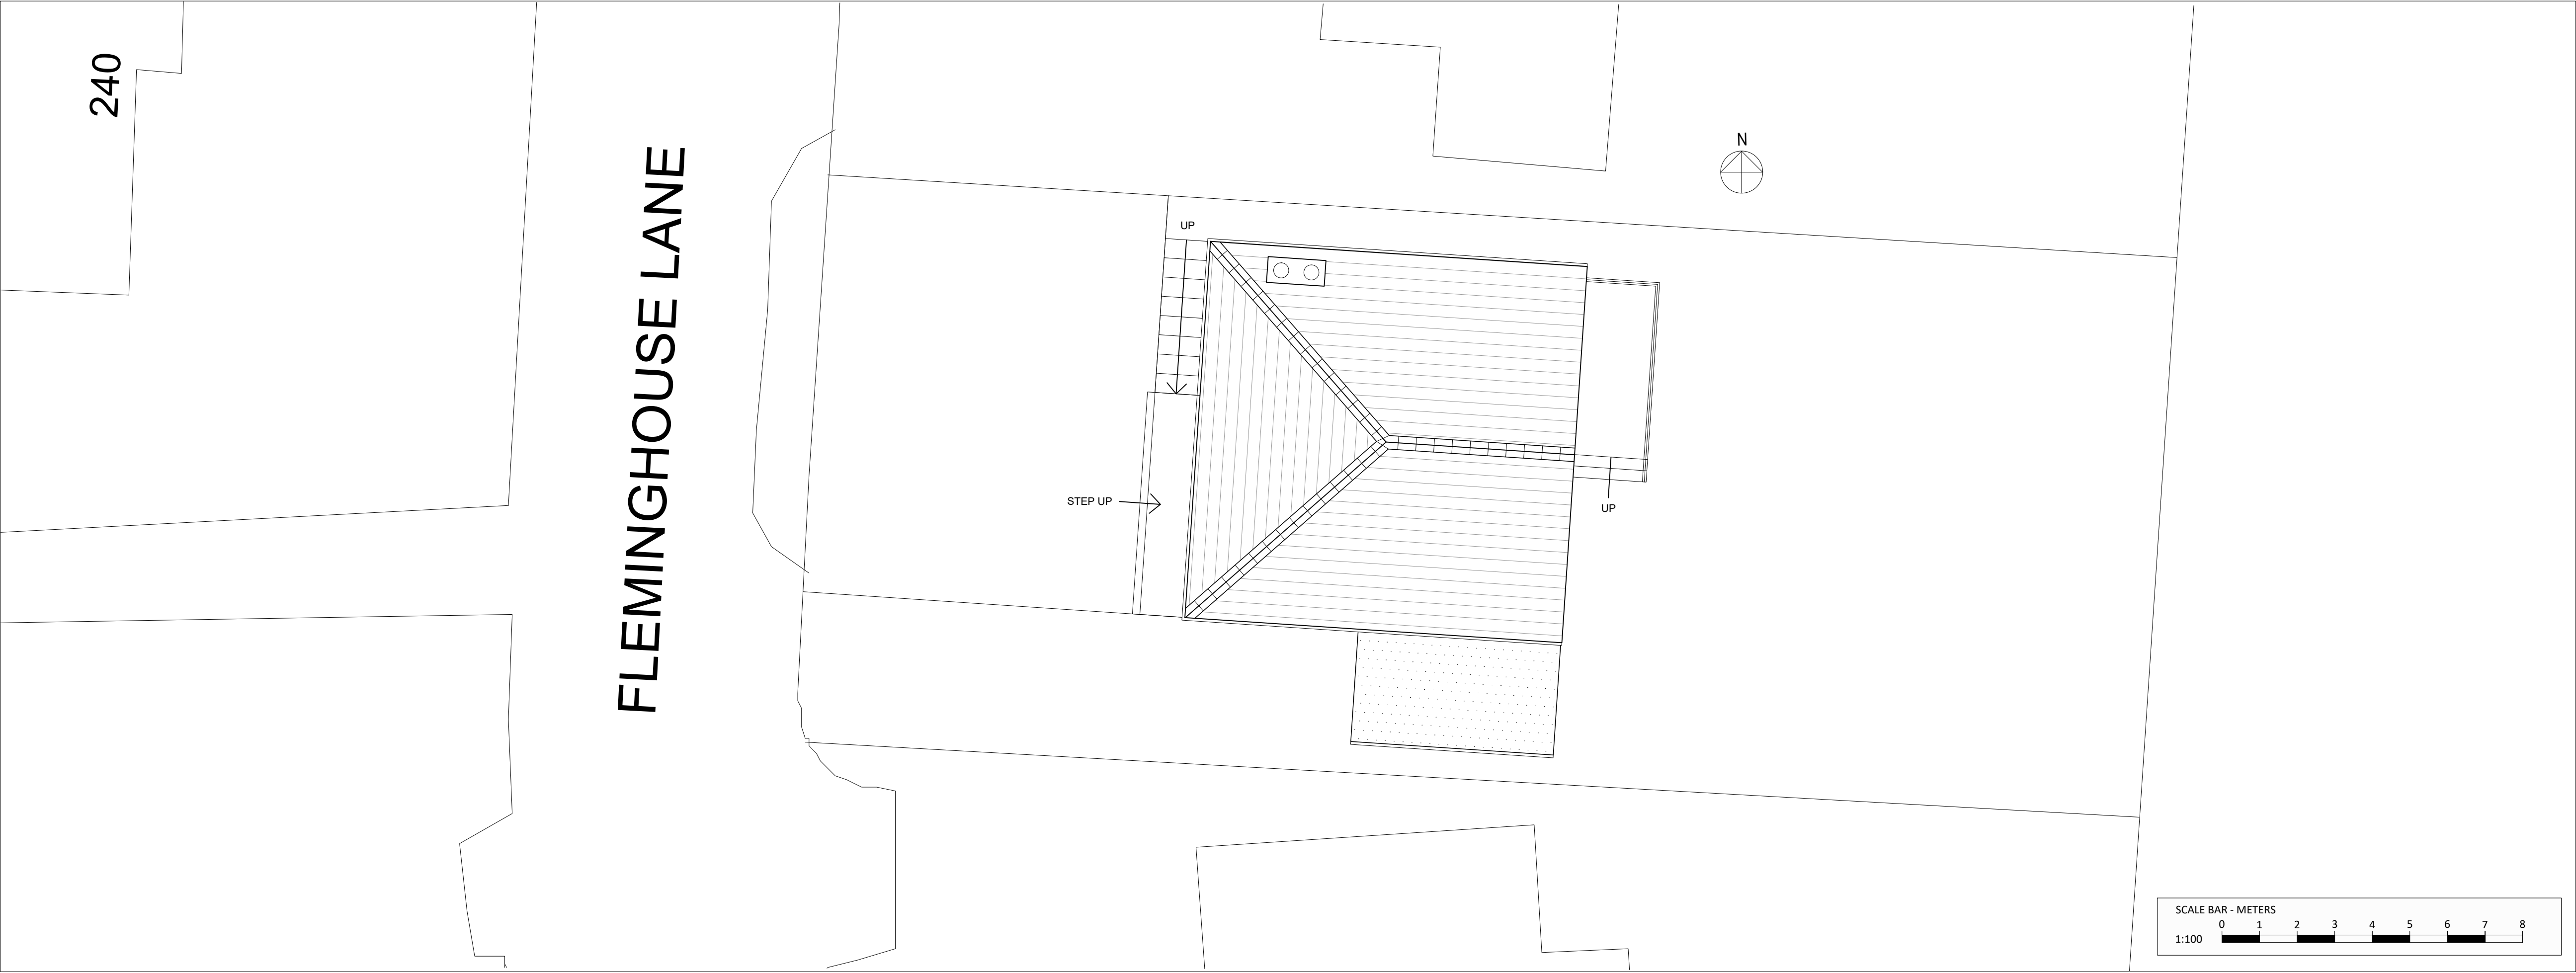


2 SITE PLAN AS EXISTING
Scale: 1:100

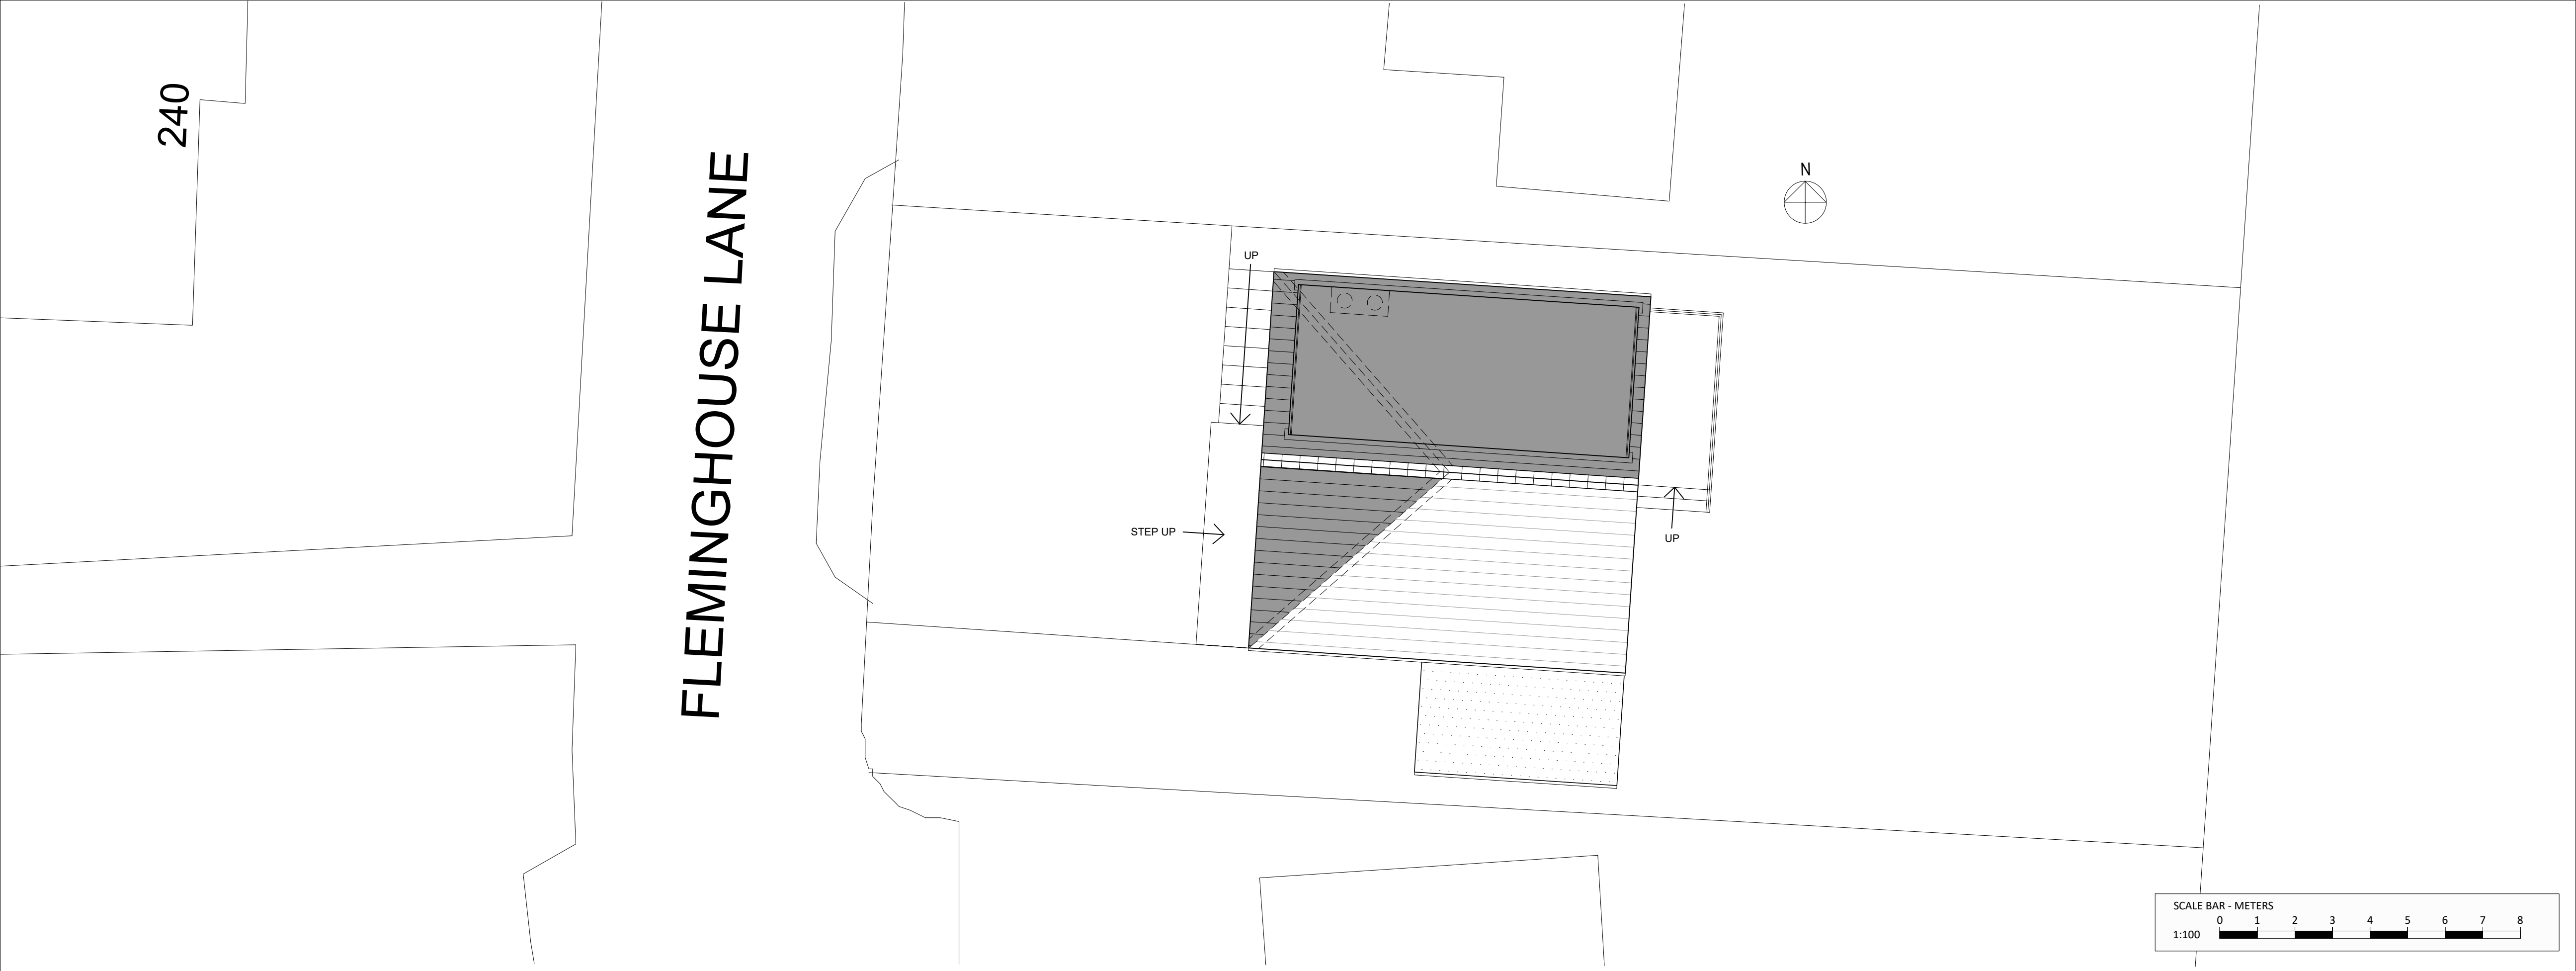

2 SITE PLAN AS PROPOSED
Scale: 1:100

Only figured dimensions should be used.
Scaled dimensions should be checked with the Architect.
This drawing together with the design, is the property and copyright of the Architect and must not be reproduced without written permission

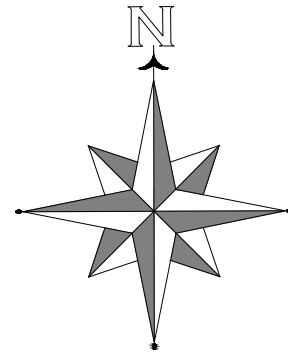

DO NOT SCALE OFF THIS DRAWING

A	Proposed external canopy removed from front. Proposed individual dormers on Side Elevation reverted to form one single dormer with flat roof as requested by client.	NG	JC	01.03.22
---	--	----	----	----------

A	Drawing updated to suit comments from LPA.	JA	JC	16.11.21
rev	description	drawn	auth	date

ACUMEN
DESIGNERS & ARCHITECTS

acumenarchitects.co.uk01484 546 000
Headrow House, Old Leeds Road, Huddersfield, HD1 1SG

Client

MR & MRS WALMSLEY

Project

231 FLEMINGHOUSE LANE
HUDDERSFIELD

Project No

2747

Drawing No

(100)06

Rev

B

Description

SITE PLAN AS EXISTING
& PROPOSED

Scale

1:100@ A1

Date Drawn

08.11.21

Drawn By

JA

Authorised By

JC

Purpose of Issue

Planning ☐ Building Regs ☐ Tender ☐ Construction ☐ Comment ☐ Info ☒