


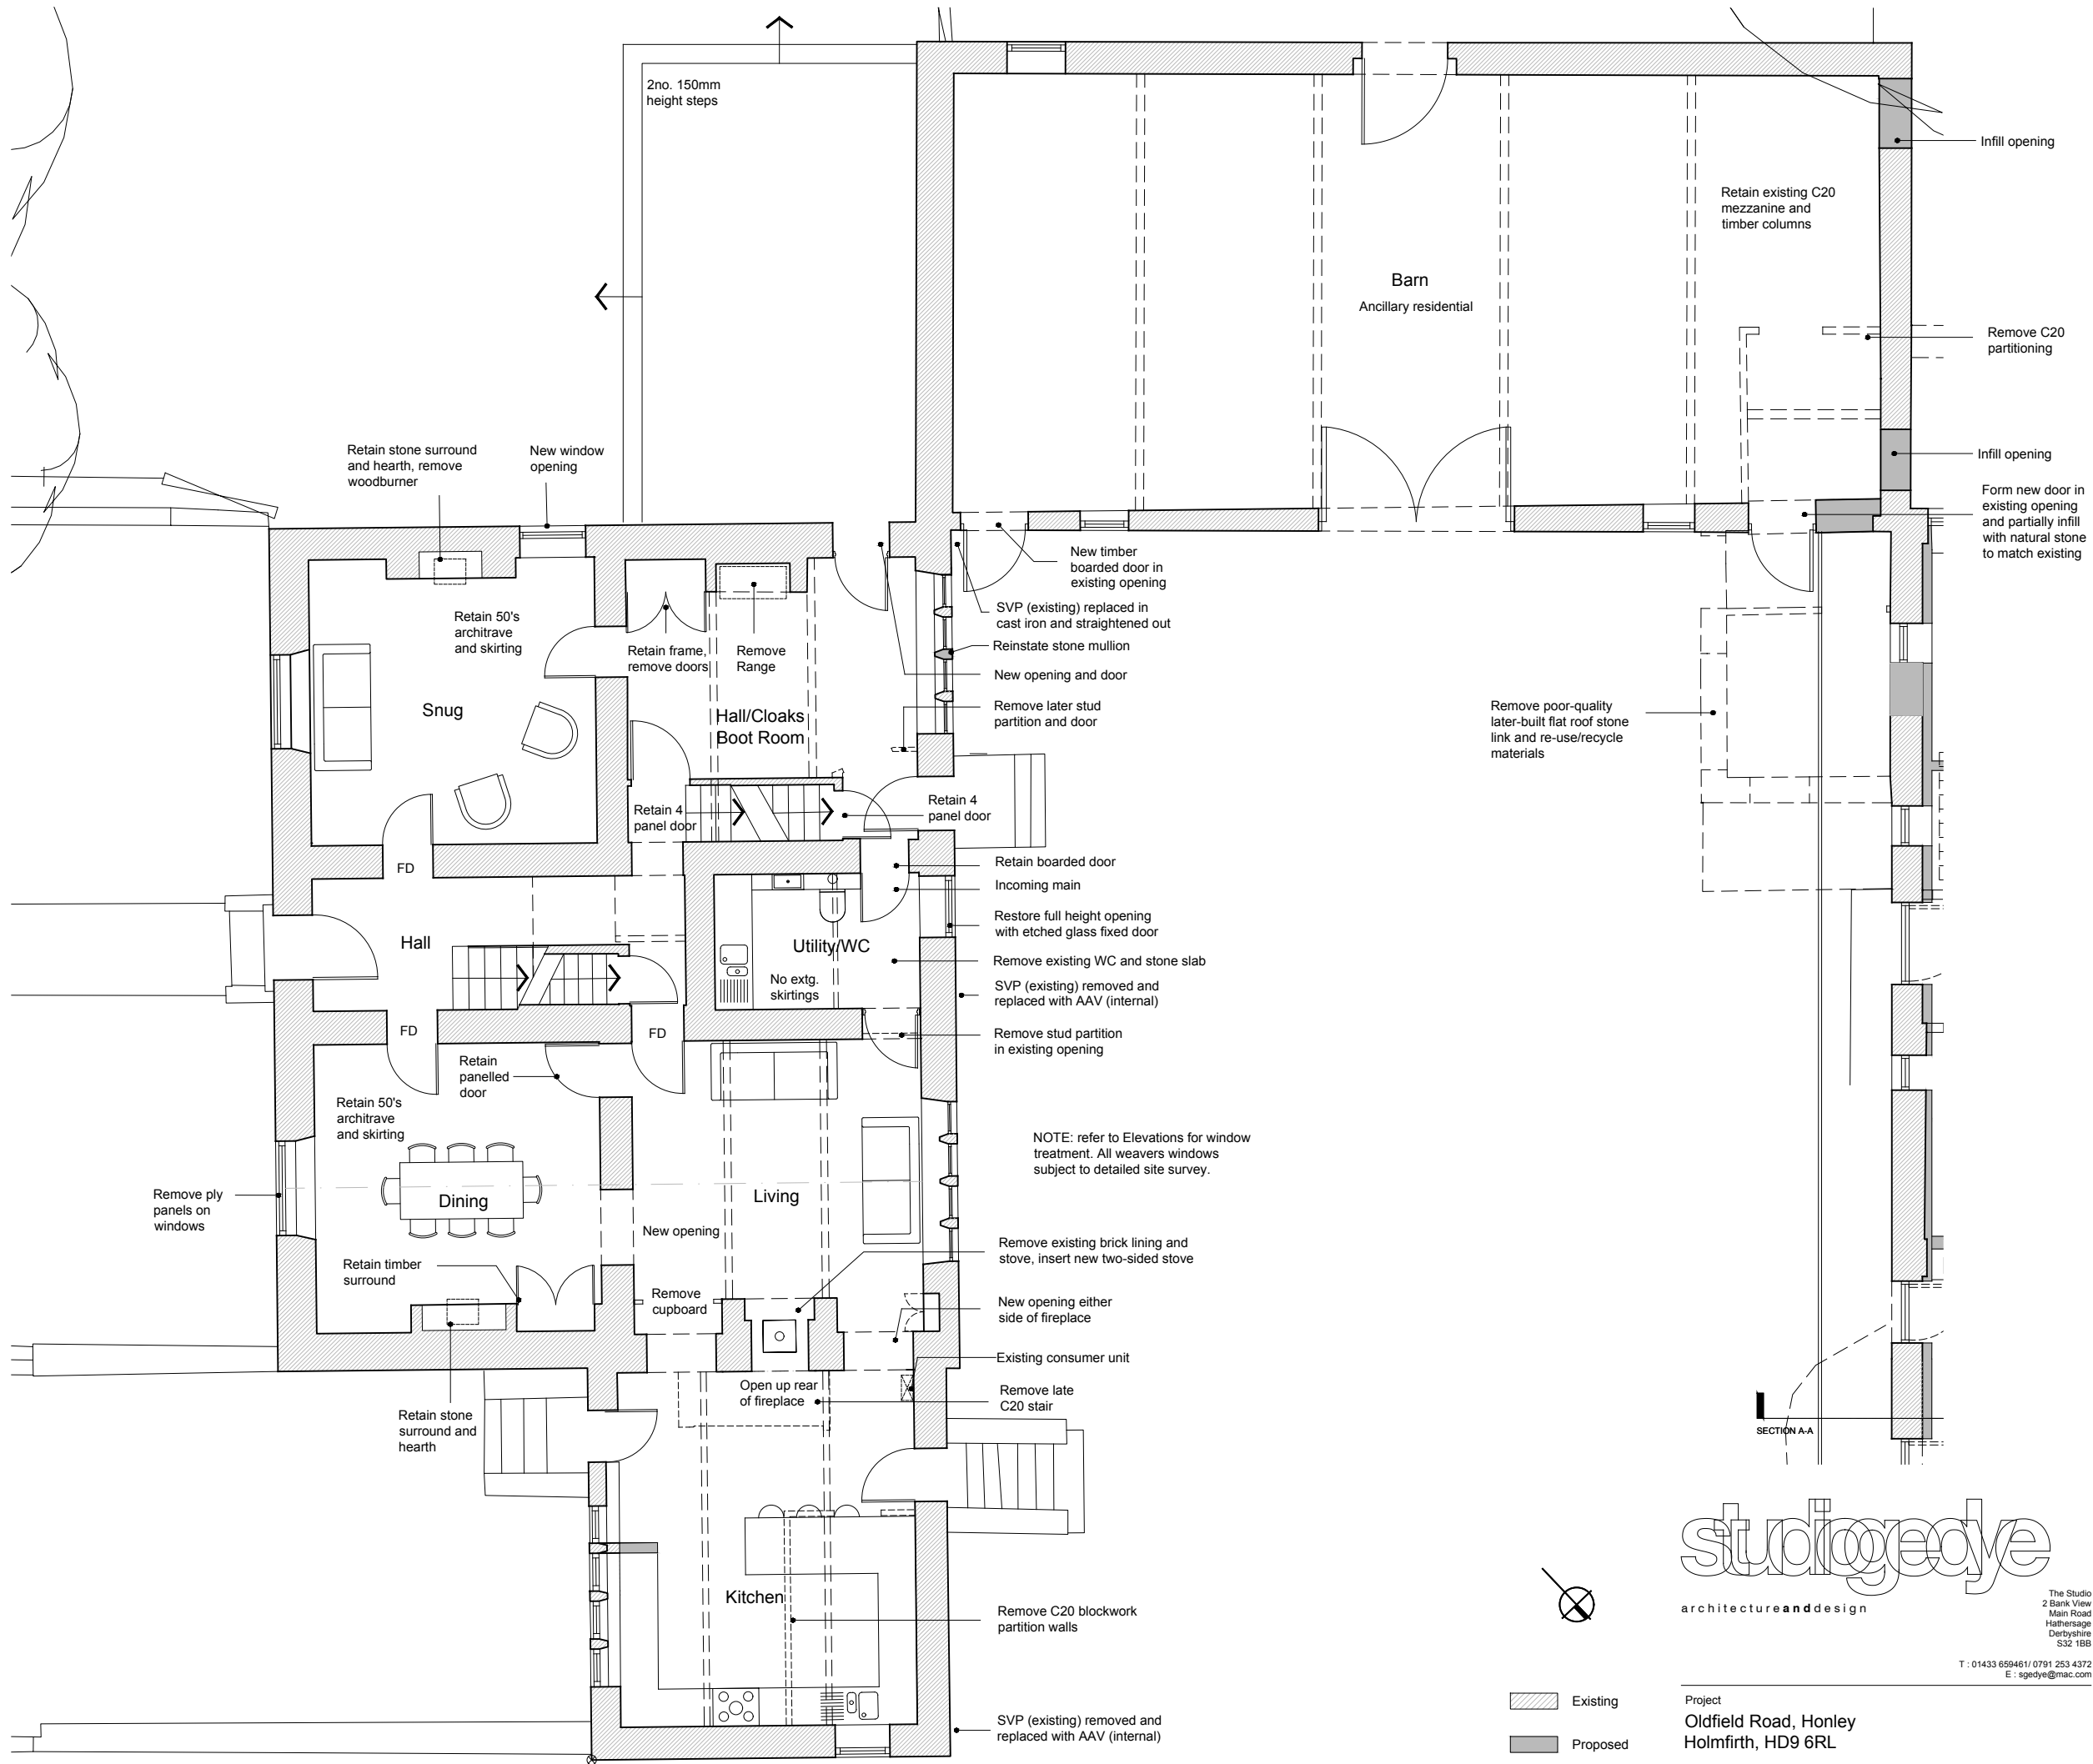

studio gedye
architecture and design

The Studio
2 Bank View
Main Road
Hathersage
Derbyshire
S32 1BB

T : 01433 659461/ 0791 253 4372
E : sgedye@mac.com

Project
Oldfield Road, Honley
Holmfirth, HD9 6RL

Rev B - RW - 26/09/22 - Amendments to barn & omission of glazed link, dining room opening moved
Rev A - SM - 28/03/22 - Updates following site visit, client comments and surveying discrepencies

Conversion Scheme

Drawing title
House 1 - Oldfield House
Ground Floor Plan

Drawn by SM	Date 11/03/22	App'd -
Drawing no 102	Project no 21030	Scale @ A3 1:200
		Rev B