



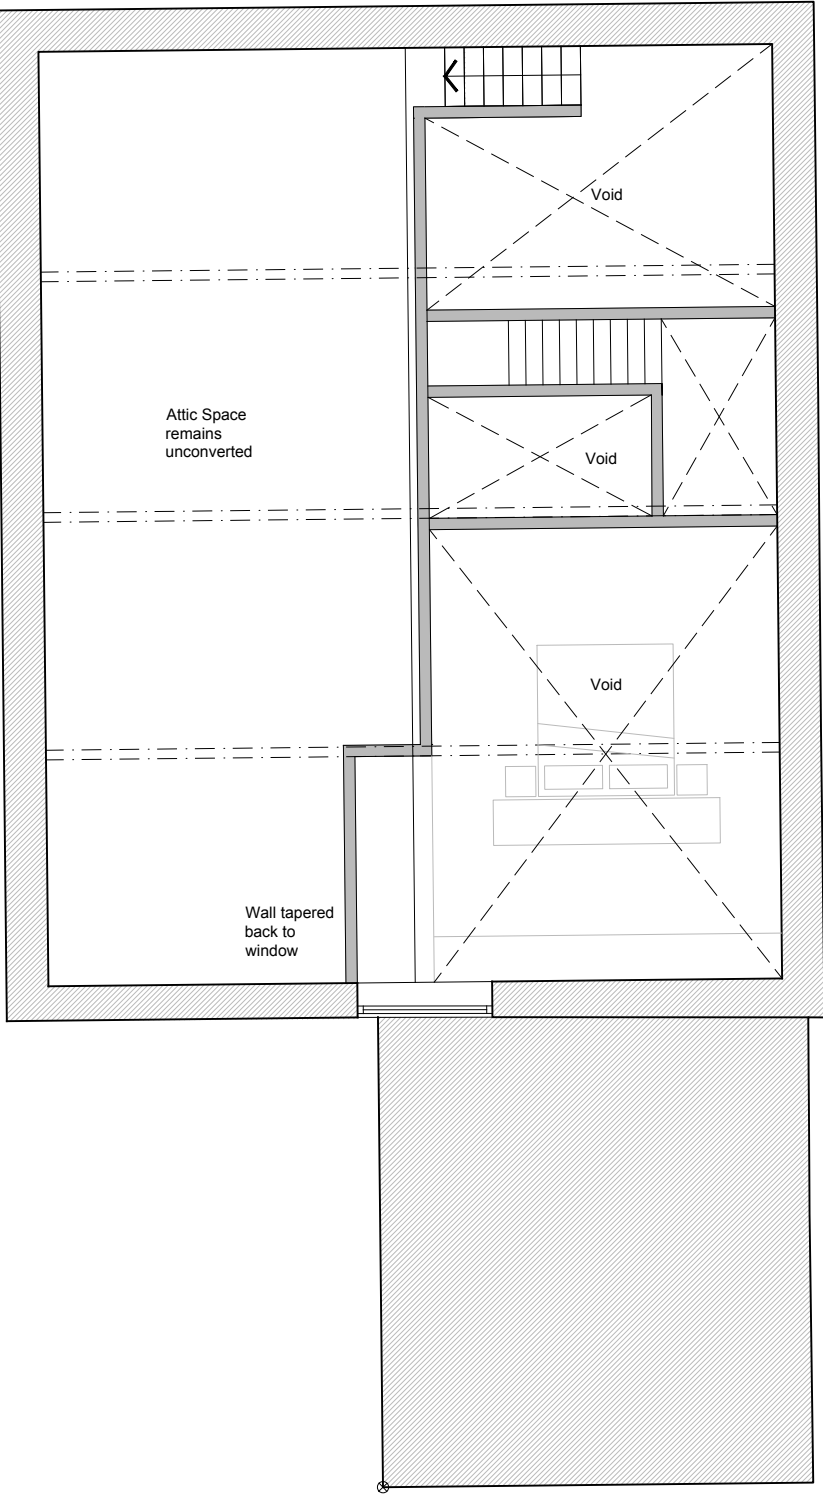

House 1 - Second Floor Plan

House 1 - Attic Floor Plan

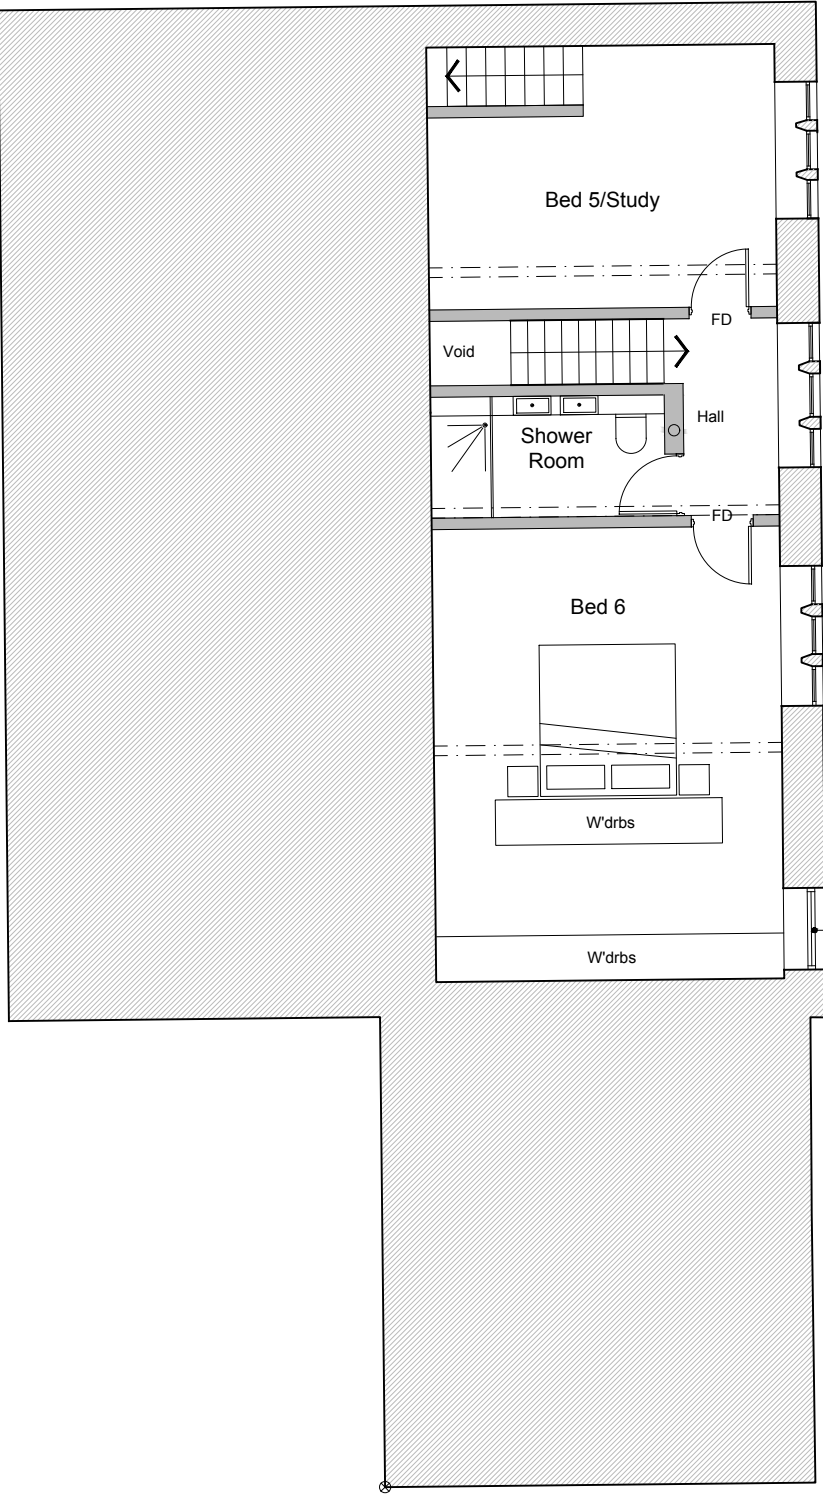

- Existing
- Proposed

studio gedye
architecture and design

The Studio
2 Bank View
Main Road
Hathersage
Derbyshire
S32 1BB

T : 01433 659461 / 0791 253 4372
E : sgedye@mac.com

Project
Oldfield Road, Honley
Holmfirth, HD9 6RL

Rev A - SM - 28/03/22 - Updates following site visit, client comments and surveying discrepancies

Conversion Scheme

Drawing title			
House 1 - Oldfield House			
Second and Attic Floor Plans			
Drawn by		Date	App'd
SM		11/03/22	-
Drawing no	Project no	Scale @ A3	Rev
104	21030	1:100	A