


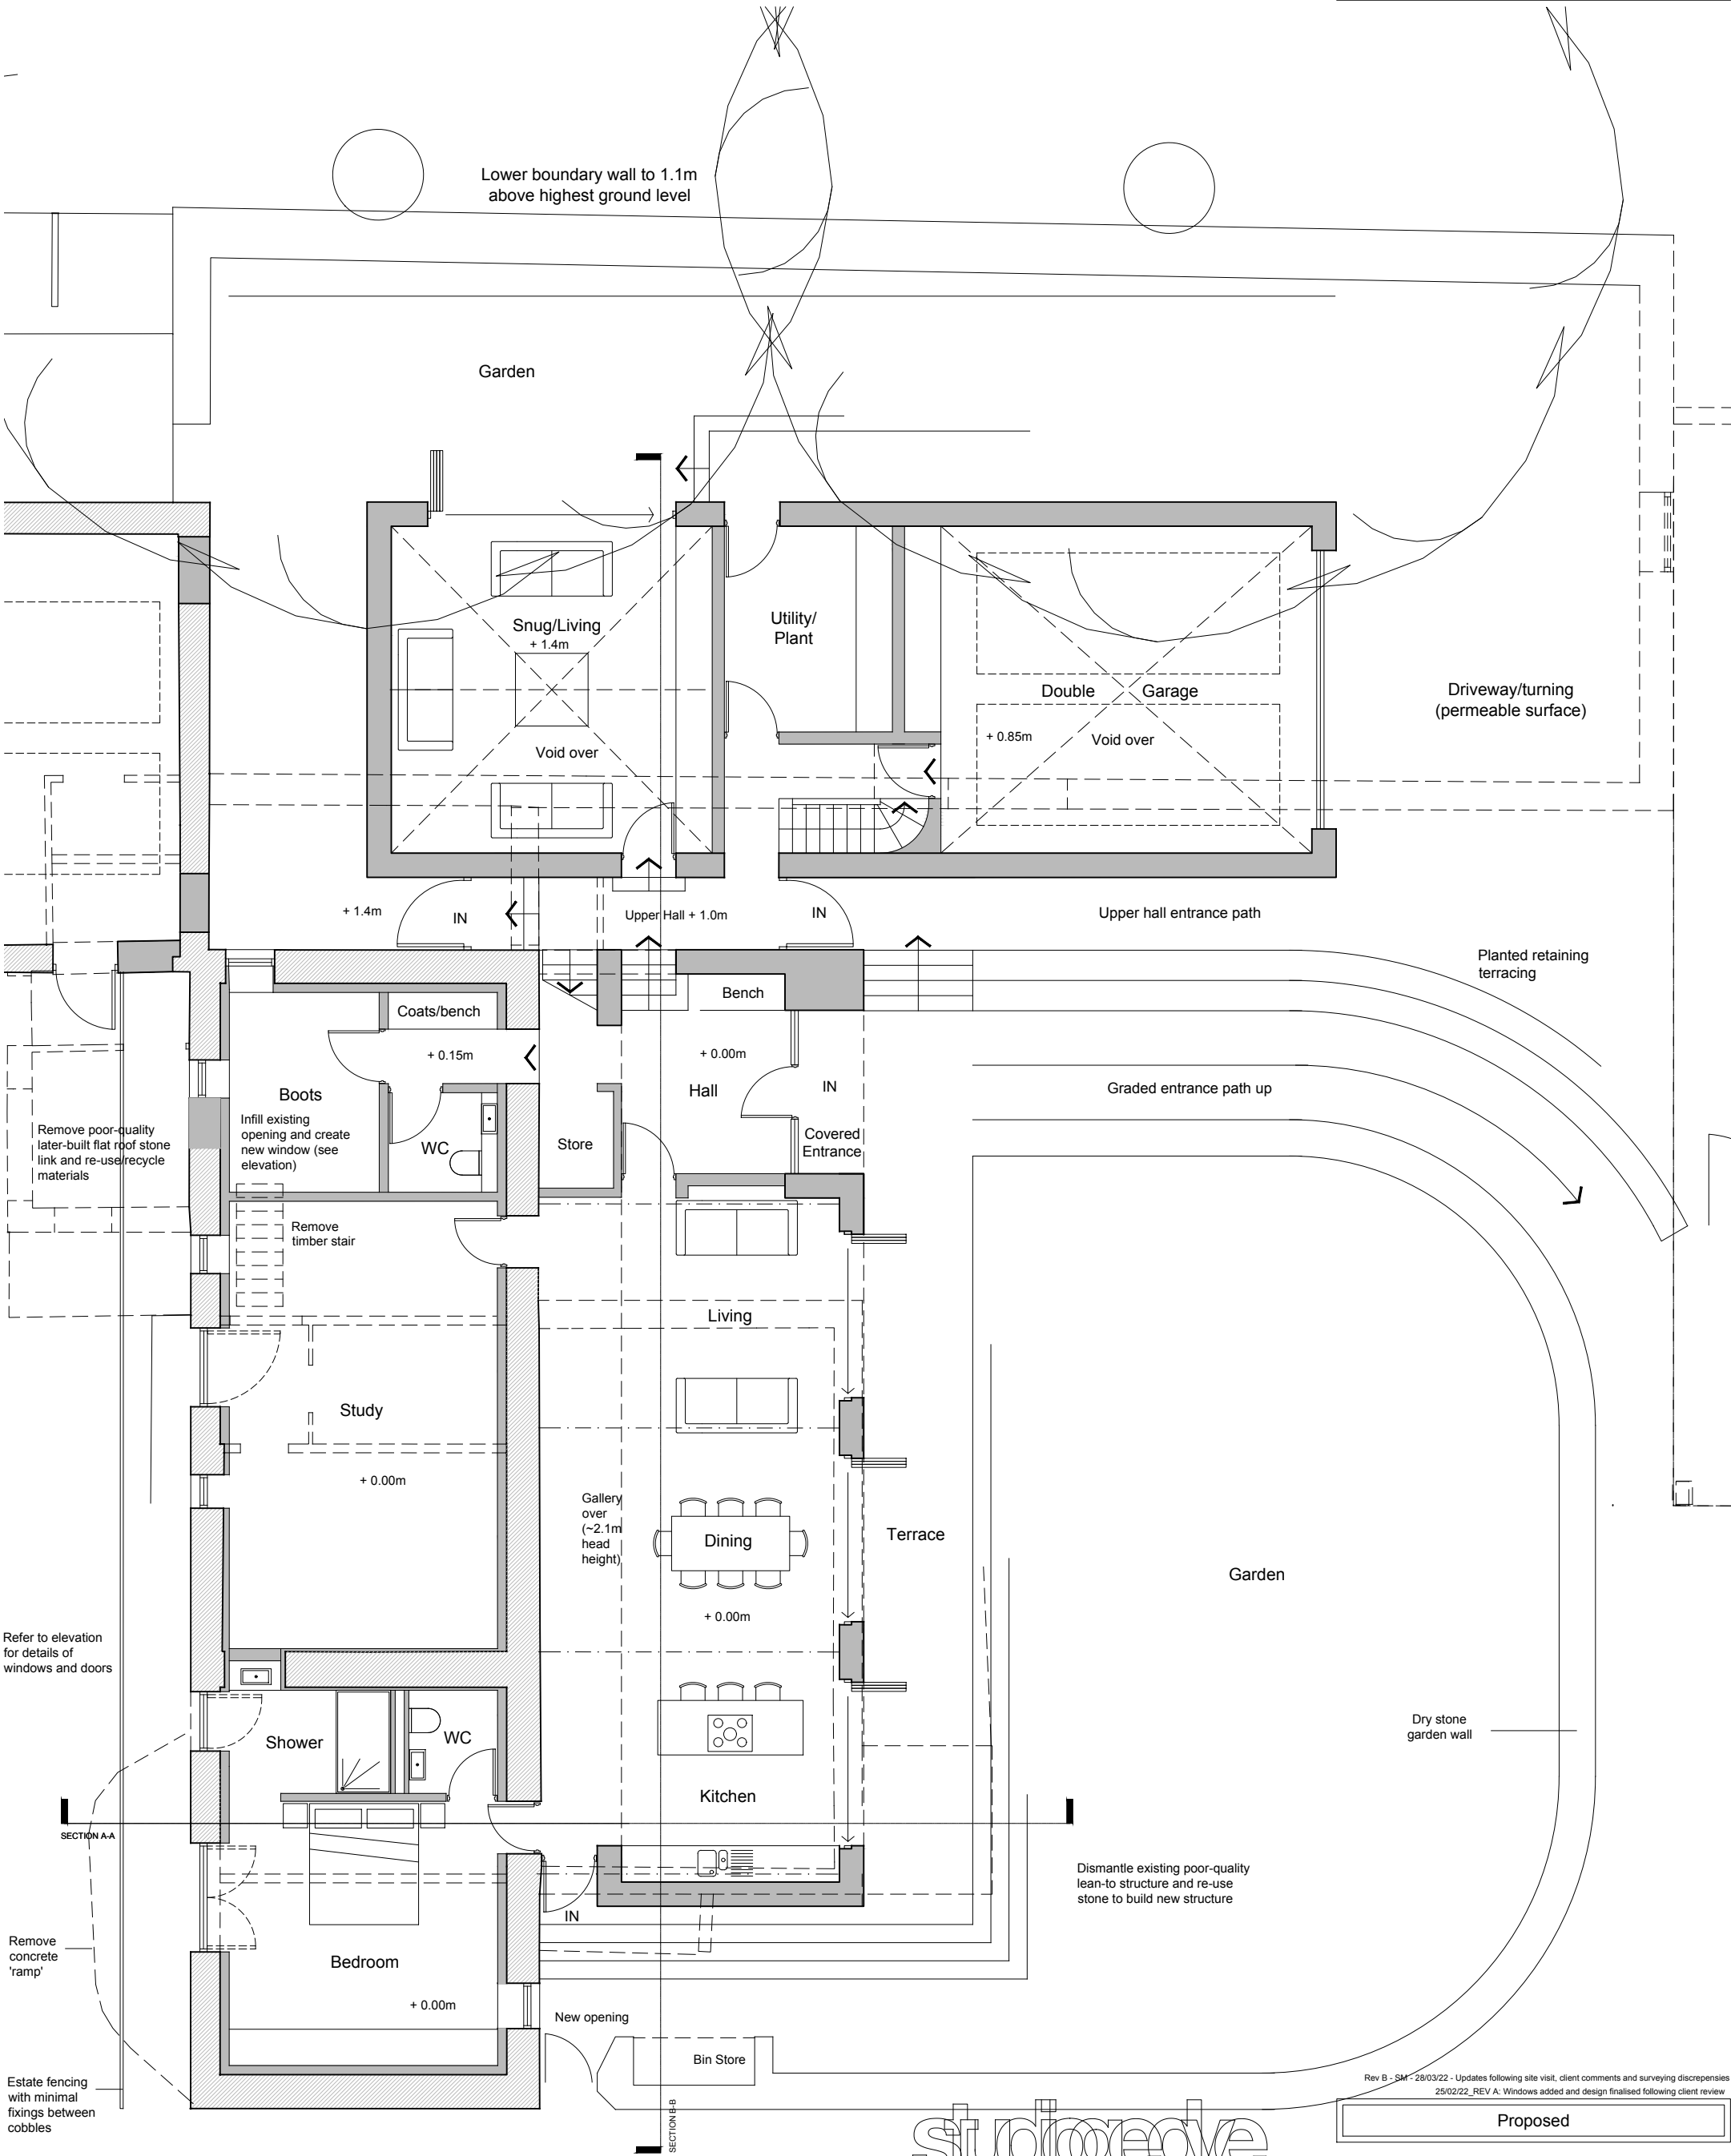

Refer to elevation for details of windows and doors

Remove concrete 'ramp'

Estate fencing with minimal fixings between cobbles

Dry stone garden wall

Dismantle existing poor-quality lean-to structure and re-use stone to build new structure

Rev B - SM - 28/03/22 - Updates following site visit, client comments and surveying discrepancies
25/02/22_REV A: Windows added and design finalised following client review

Proposed

studio gedye
architecture and design

The Studio
2 Bank View
Main Road
Hathersage
Derbyshire
S32 1BB

T : 01433 659461 / 0791 253 4372
E : sgedye@mac.com

Project
Oldfield Road, Honley
Holmfirth, HD9 6RL

Drawing title
House 3
Ground Floor Plan

Drawn by SM	Date 16/02/22	App'd -
Drawing no 110	Project no 21030	Scale @ A3 1:100 Rev B

Existing
Proposed