



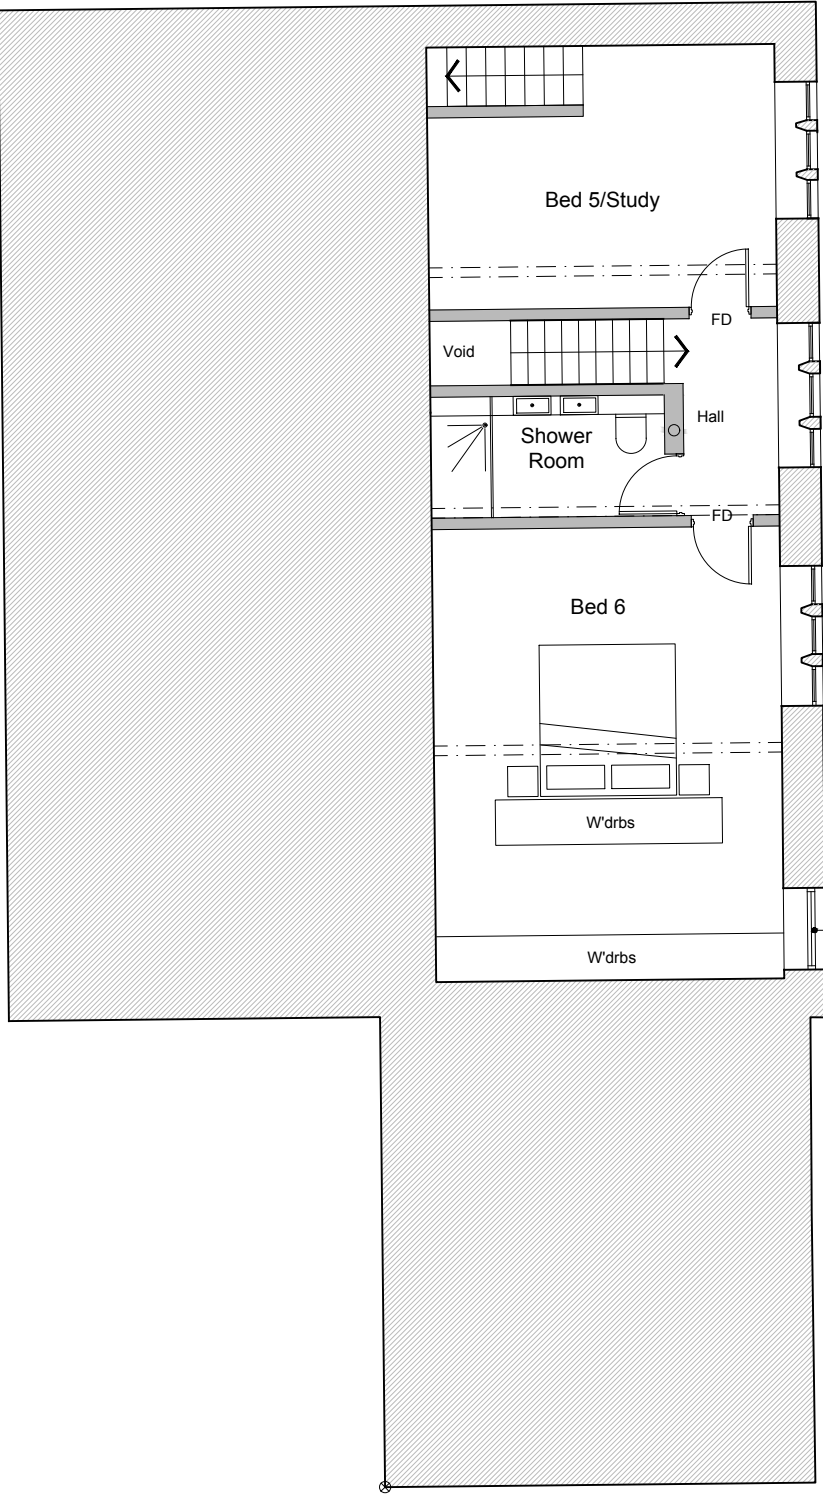

NOTE: refer to Elevations for window treatment. All weavers windows subject to detailed site survey.

Open-up original blocked-up opening and insert new window

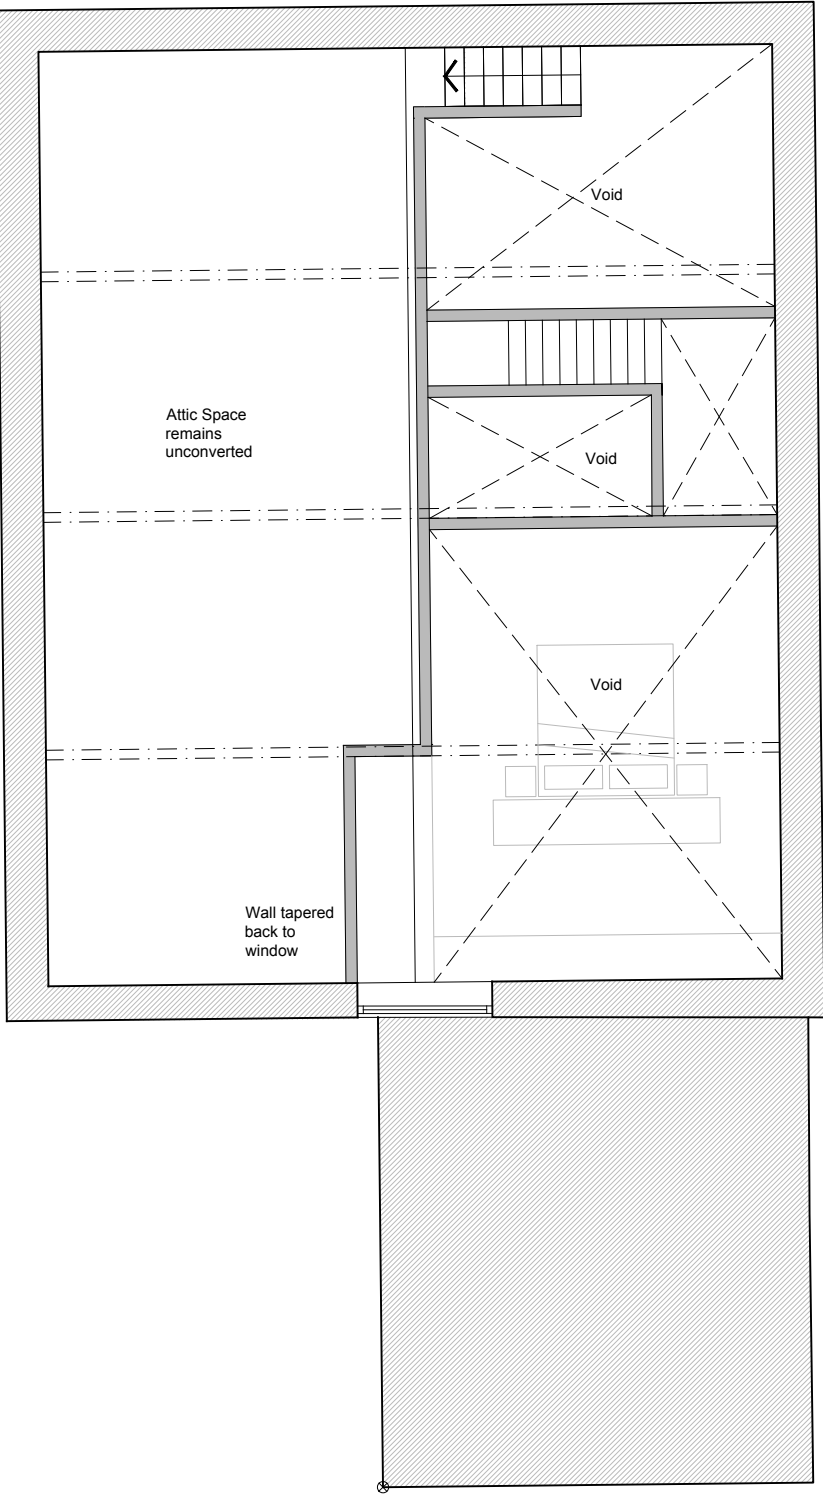

House 1 - Attic Floor Plan

House 1 - Second Floor Plan



Existing
Proposed

studio gedye
architecture and design

The Studio
2 Bank View
Main Road
Hathersage
Derbyshire
S32 1BB

T : 01433 659461 / 0791 253 4372
E : sgedye@mac.com

Project
Oldfield Road, Honley
Holmfirth, HD9 6RL

Rev A - SM - 28/03/22 - Updates following site visit, client comments and surveying discrepancies

Conversion Scheme

Drawing title House 1 - Oldfield House Second and Attic Floor Plans			
Drawn by SM		Date 11/03/22	App'd -
Drawing no 104	Project no 21030	Scale @ A3 1:100	Rev A