




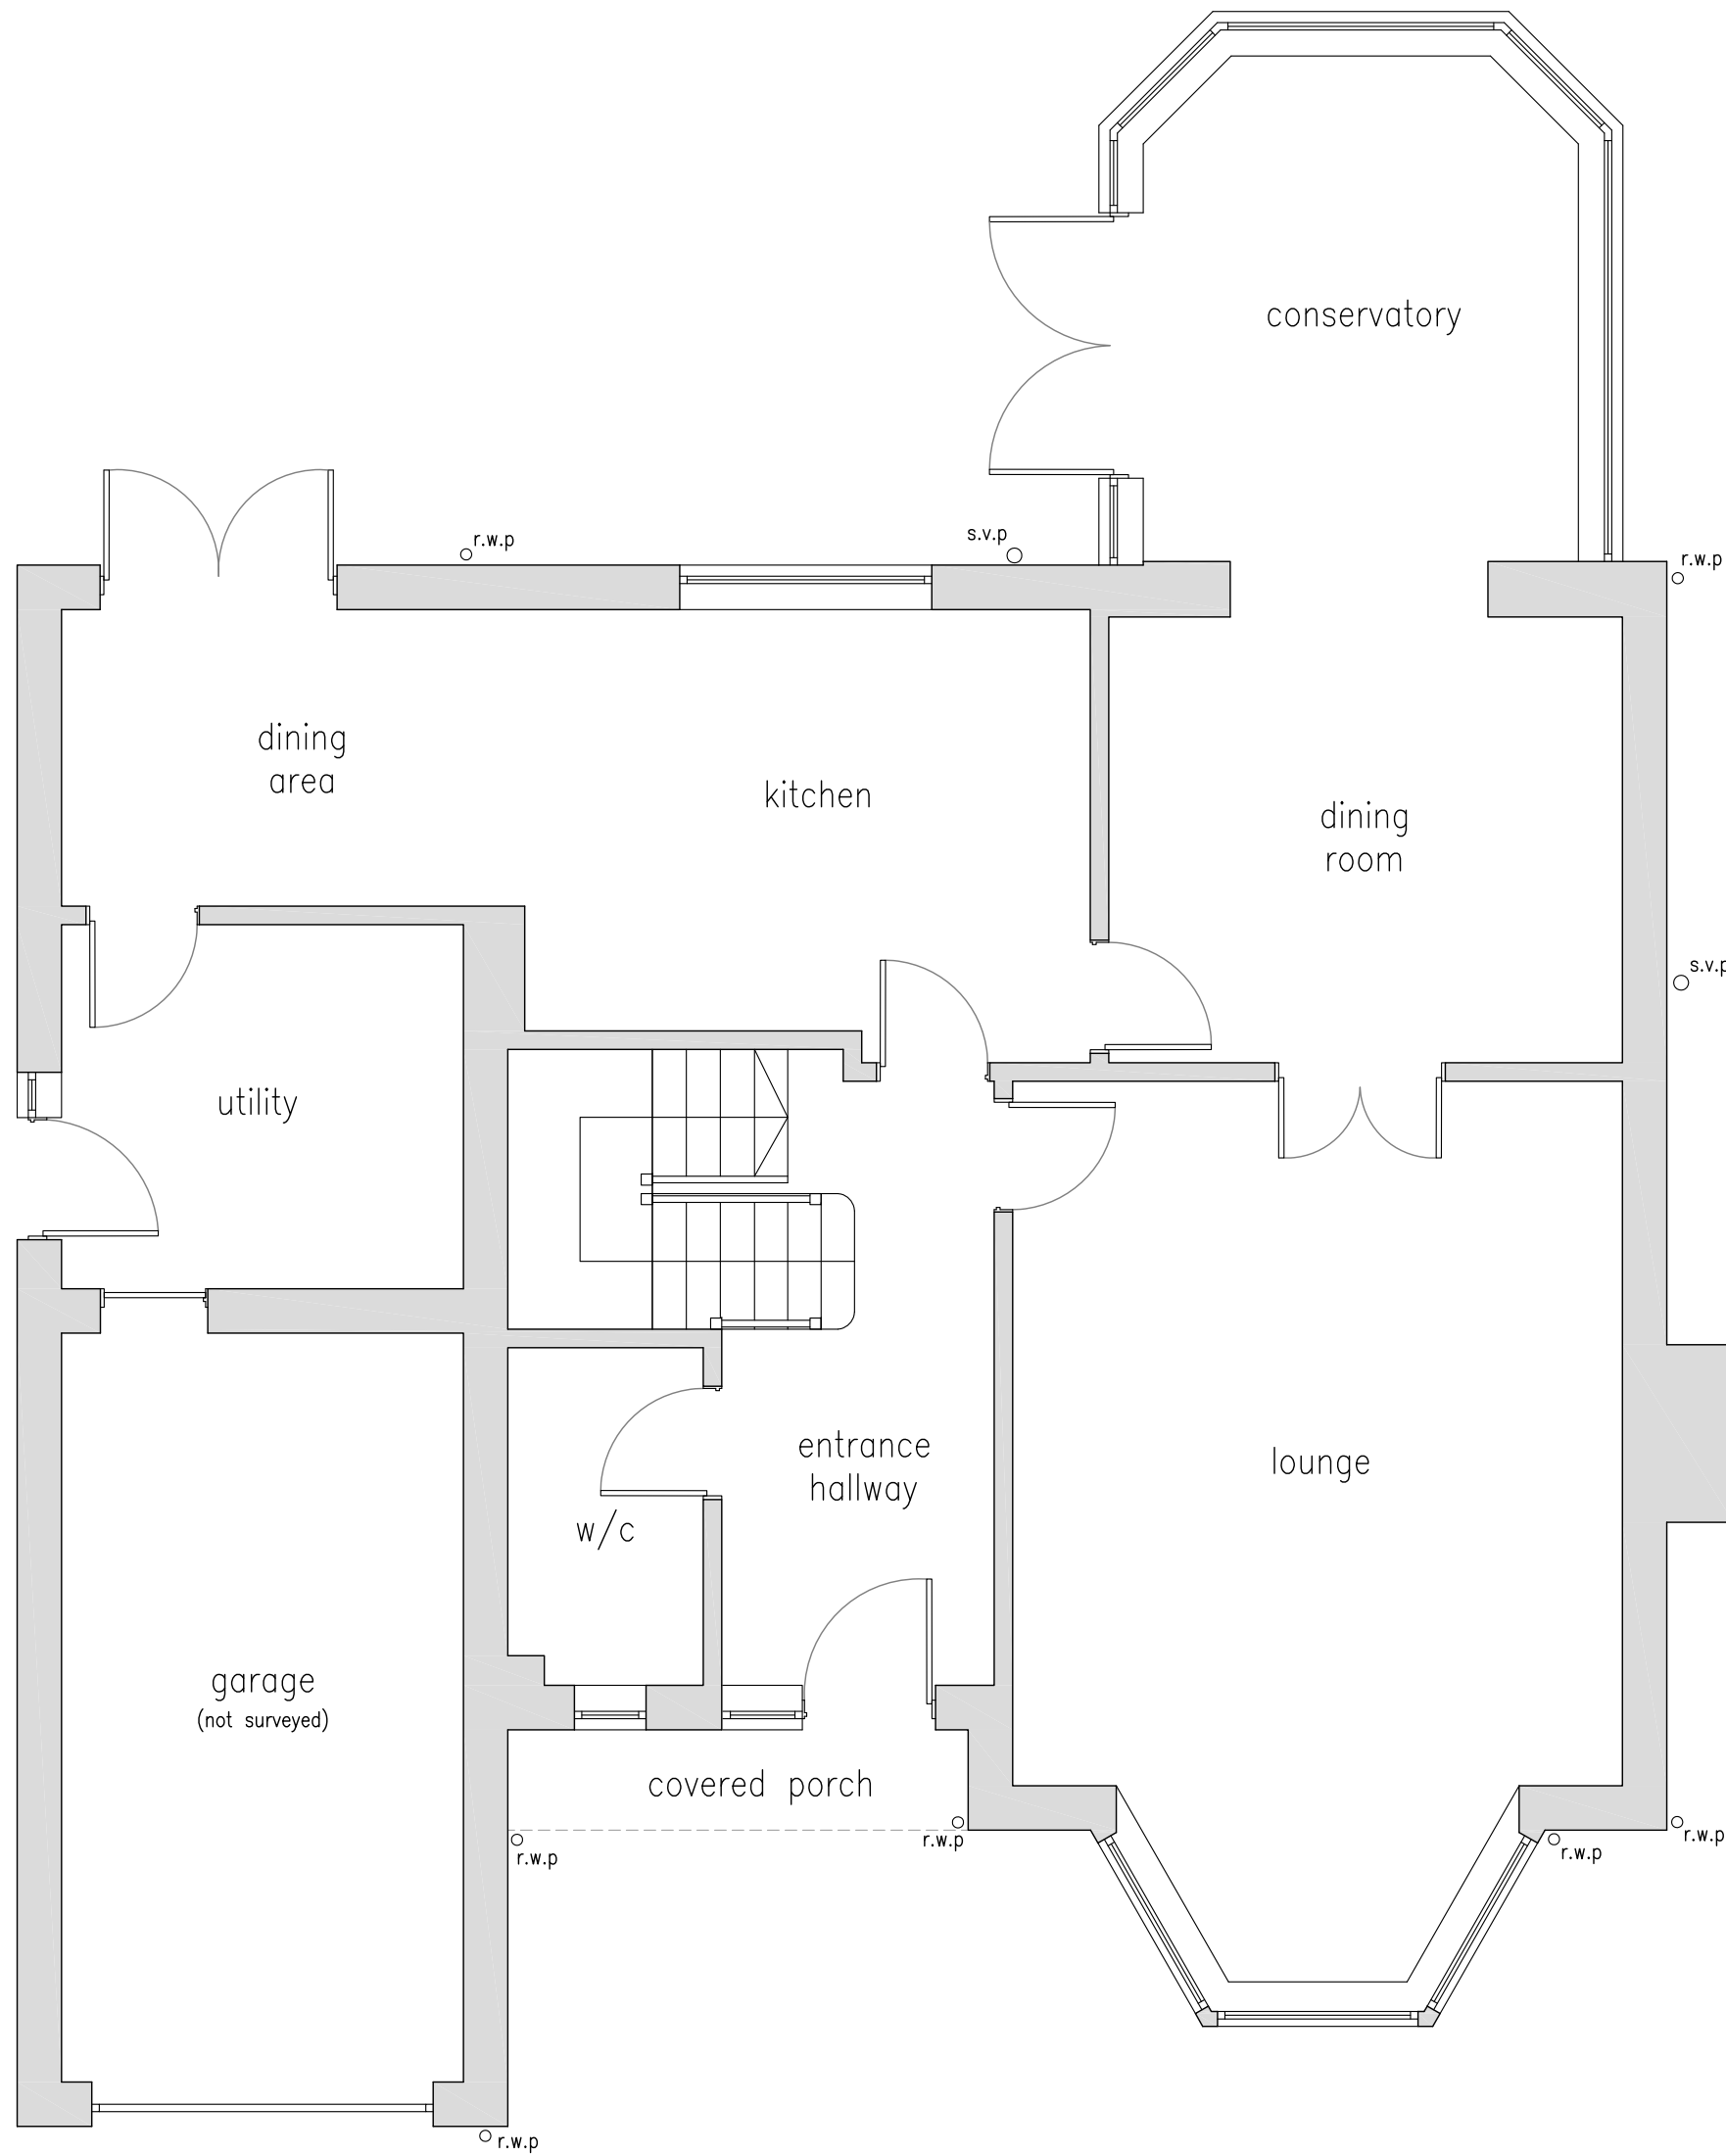

EXISTING GROUND FLOOR PLAN
SCALE 1:50

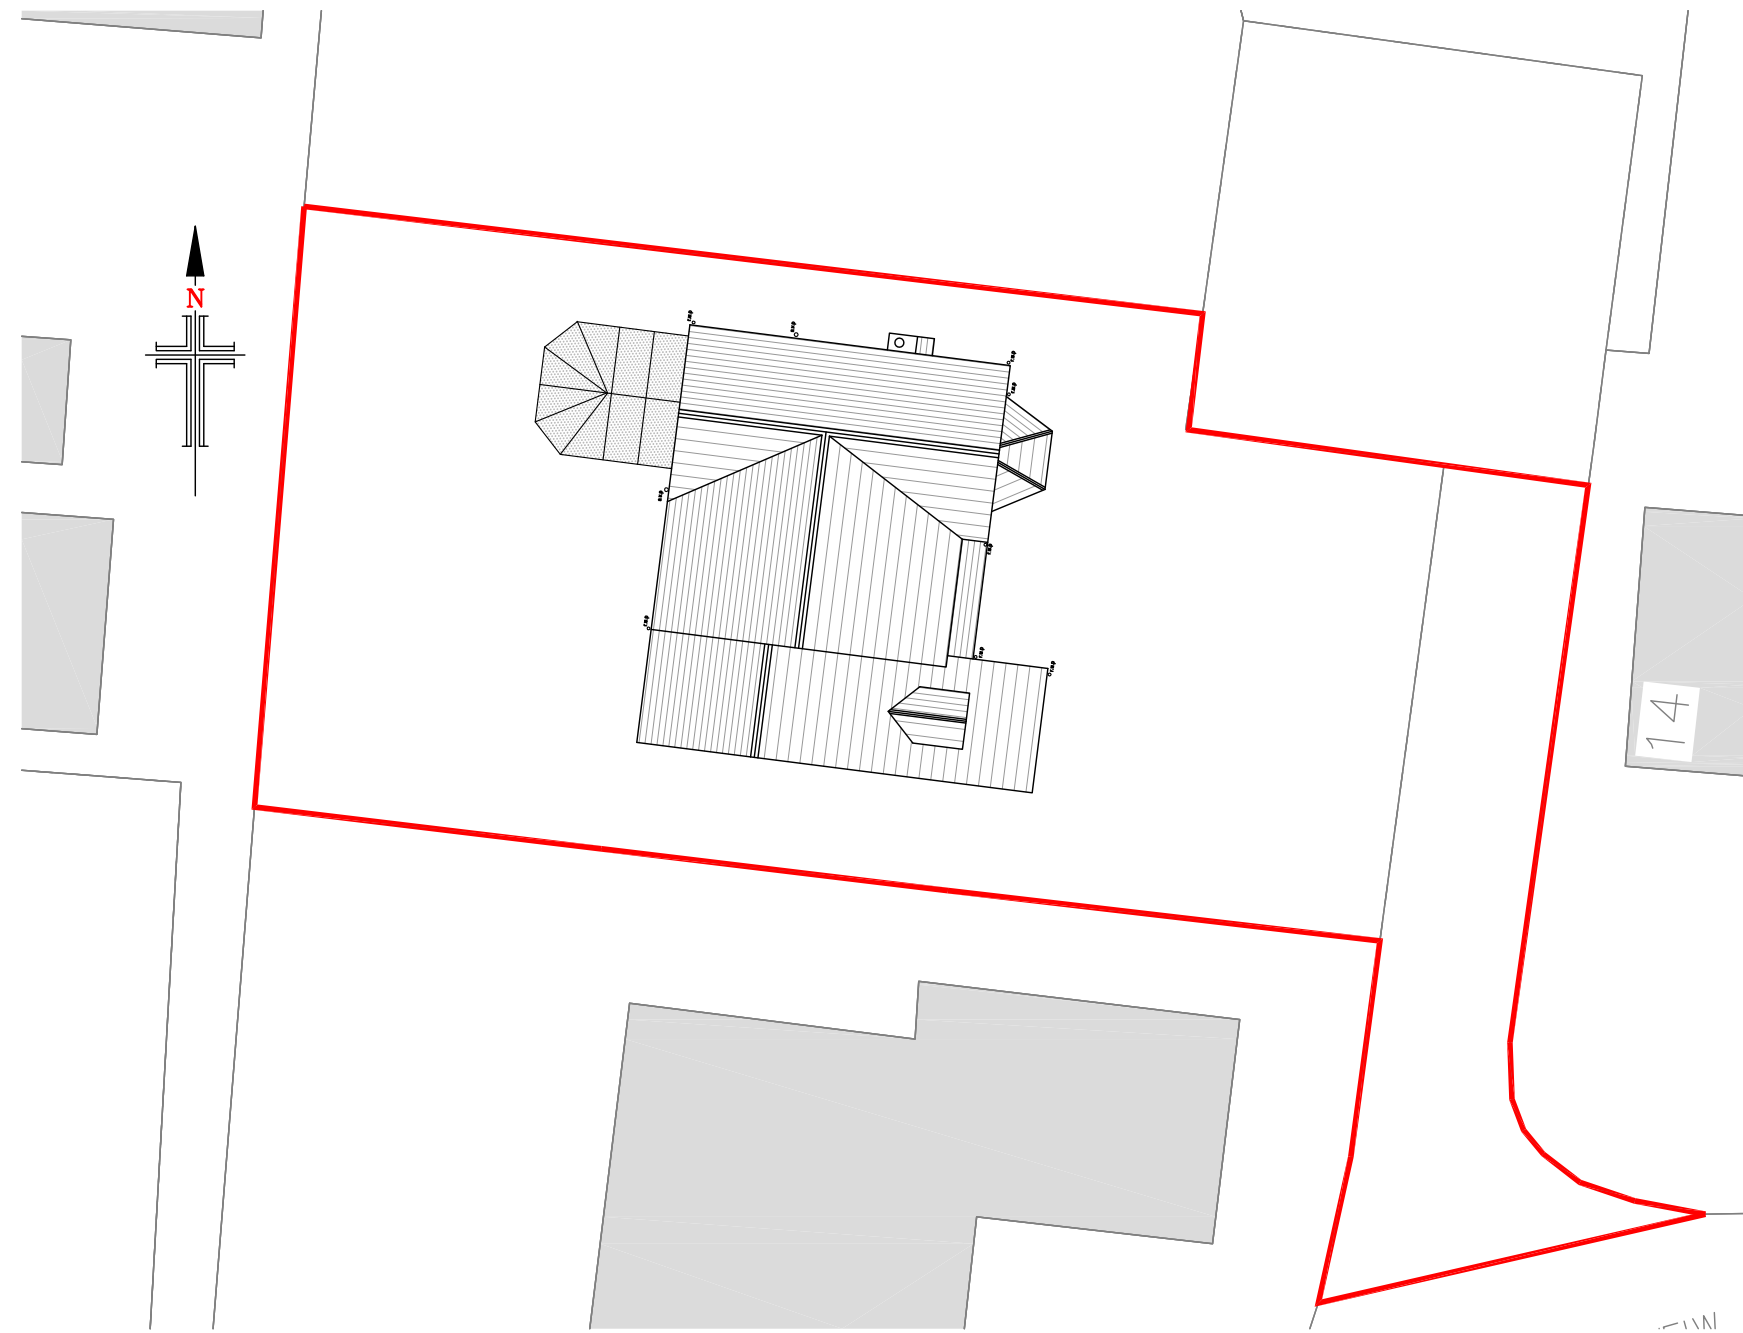


EXISTING SITE PLAN
SCALE 1:200

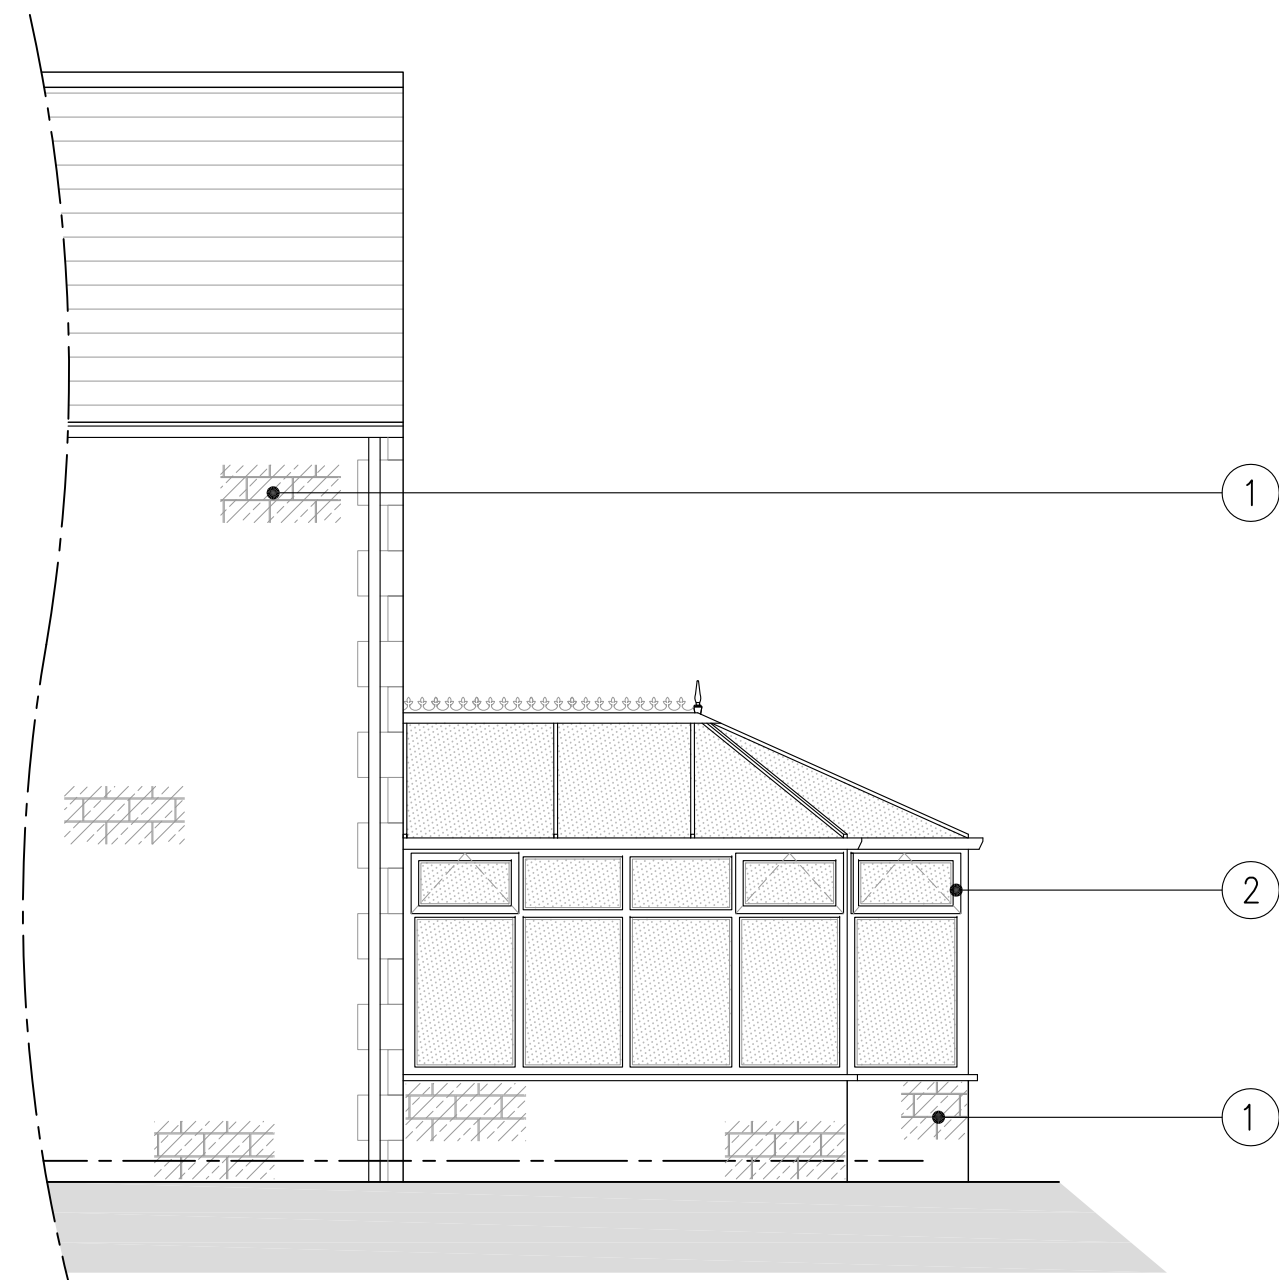

EXISTING NORTH FACING ELEVATION
SCALE 1:50



EXISTING WEST FACING ELEVATION
SCALE 1:50

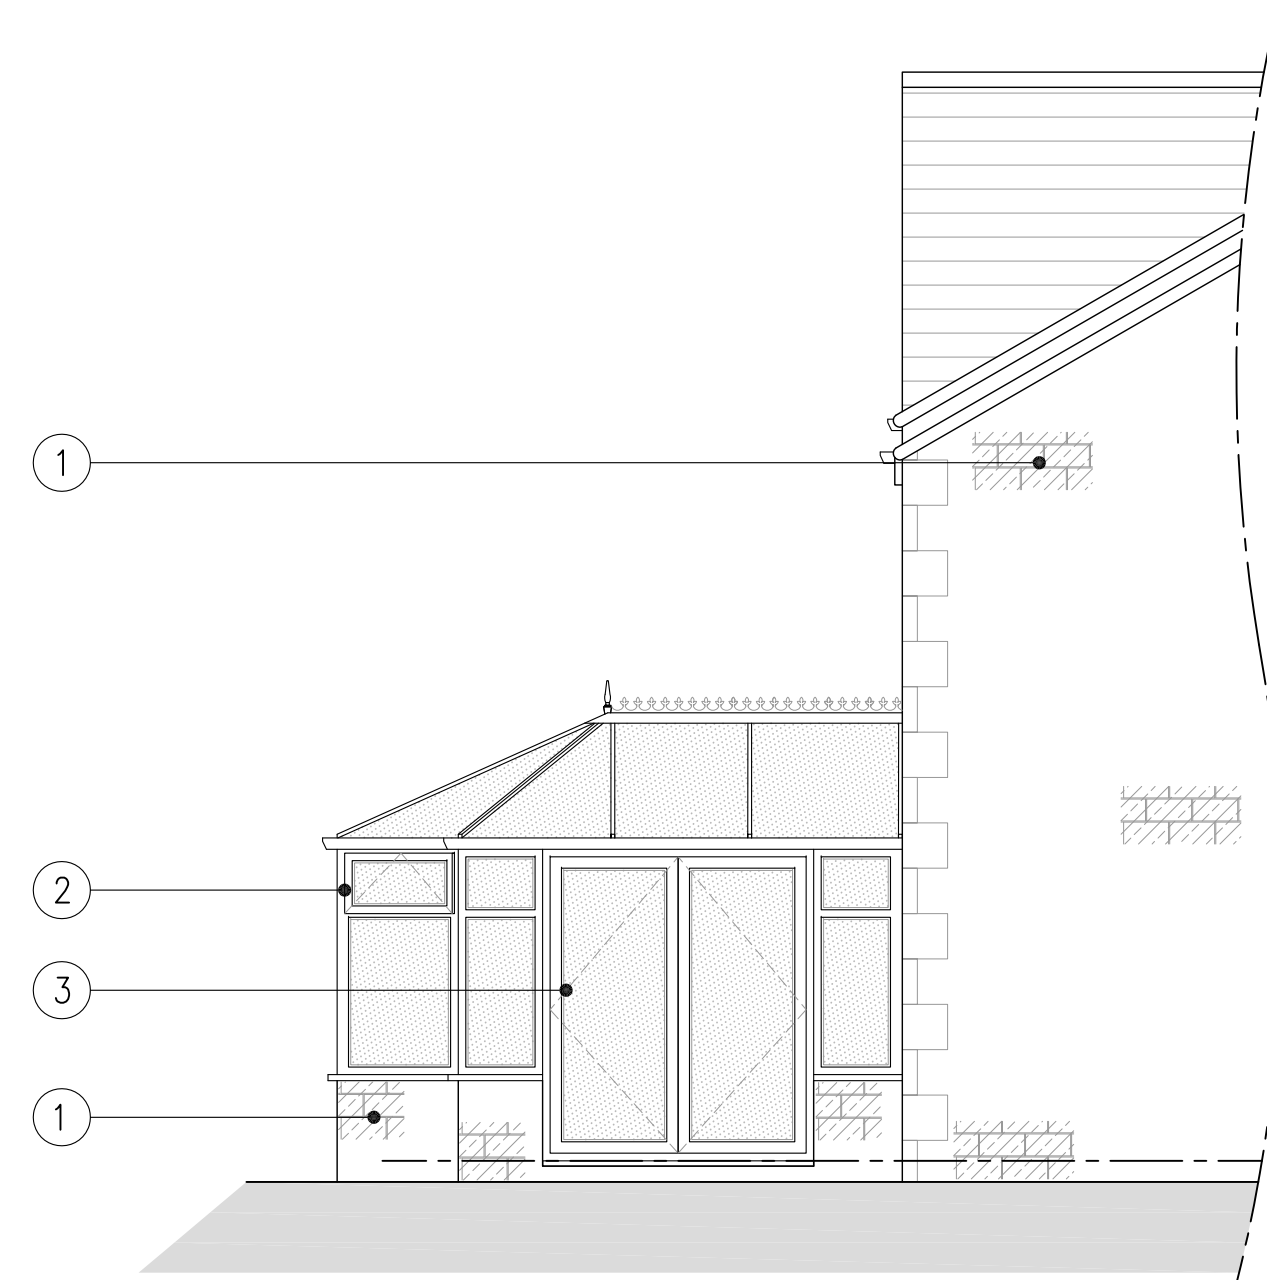

EXISTING SOUTH FACING ELEVATION
SCALE 1:50

- NOTES**
1. No dimensions to be scaled. IF IN DOUBT ASK.
 2. All dimensions must be checked and verified on site by the Contractor prior to the commencement of works and Hinchliffe Architecture & Design Ltd. to be notified of any discrepancies.
 3. The copyright of these drawings remains the property of Hinchliffe Architecture & Design Ltd. They must not be reproduced in any way without prior written consent from the originator (Hinchliffe Architecture & Design Ltd.)
 4. Any works undertaken on site prior to obtaining full written approval from the Planning Department & Building Control is at the Contractor/Clients own risk. Works should not commence until ALL approvals are granted.

EXISTING EXTERNAL MATERIALS

- ① - NATURAL COURSED STONE
- ② - BROWN PVCu WINDOWS
- ③ - BROWN PVCu DOOR
- ④ - CONCRETE TILES
- ⑤ - BROWN PVCu RAINWATER GOODS

11/05/22		FIRST ISSUE	
Rev.	Date	Description	
Status			
PLANNING			
			
hinchliffe			
architecture & design		Hinchliffe A&D 24 Carr View Road Holmfirth West Yorkshire HD9 1HX 07921 907 142 01484 520 764 info@hinch-architecture.co.uk www.hinch-architecture.co.uk	
Client			
MR & MRS G. CROSSLAND			
Project			
24 PARK LODGE VIEW SKELMANTHORPE HUDDERSFIELD HD8 9UN			
Drawing Title			
EXISTING FLOOR PLANS, ELEVATIONS & SITE PLAN			
Scale (at A1)		Date	
AS SHOWN		05.05.2022	
Drg. no.			Rev.
118-21-PL01			A