



IF IN ANY DOUBT PLEASE ASK THE ARCHITECT FOR CLARIFICATION.
DO NOT SCALE FROM DRAWING. ALL DIMENSIONS TO BE CHECKED ON SITE.
THE COPYRIGHT FOR THESE DRAWINGS REMAINS THE PROPERTY OF THE ARCHITECT. THEY MUST NOT BE REPRODUCED IN ANY WAY WITHOUT THE ARCHITECT'S PRIOR WRITTEN CONSENT.

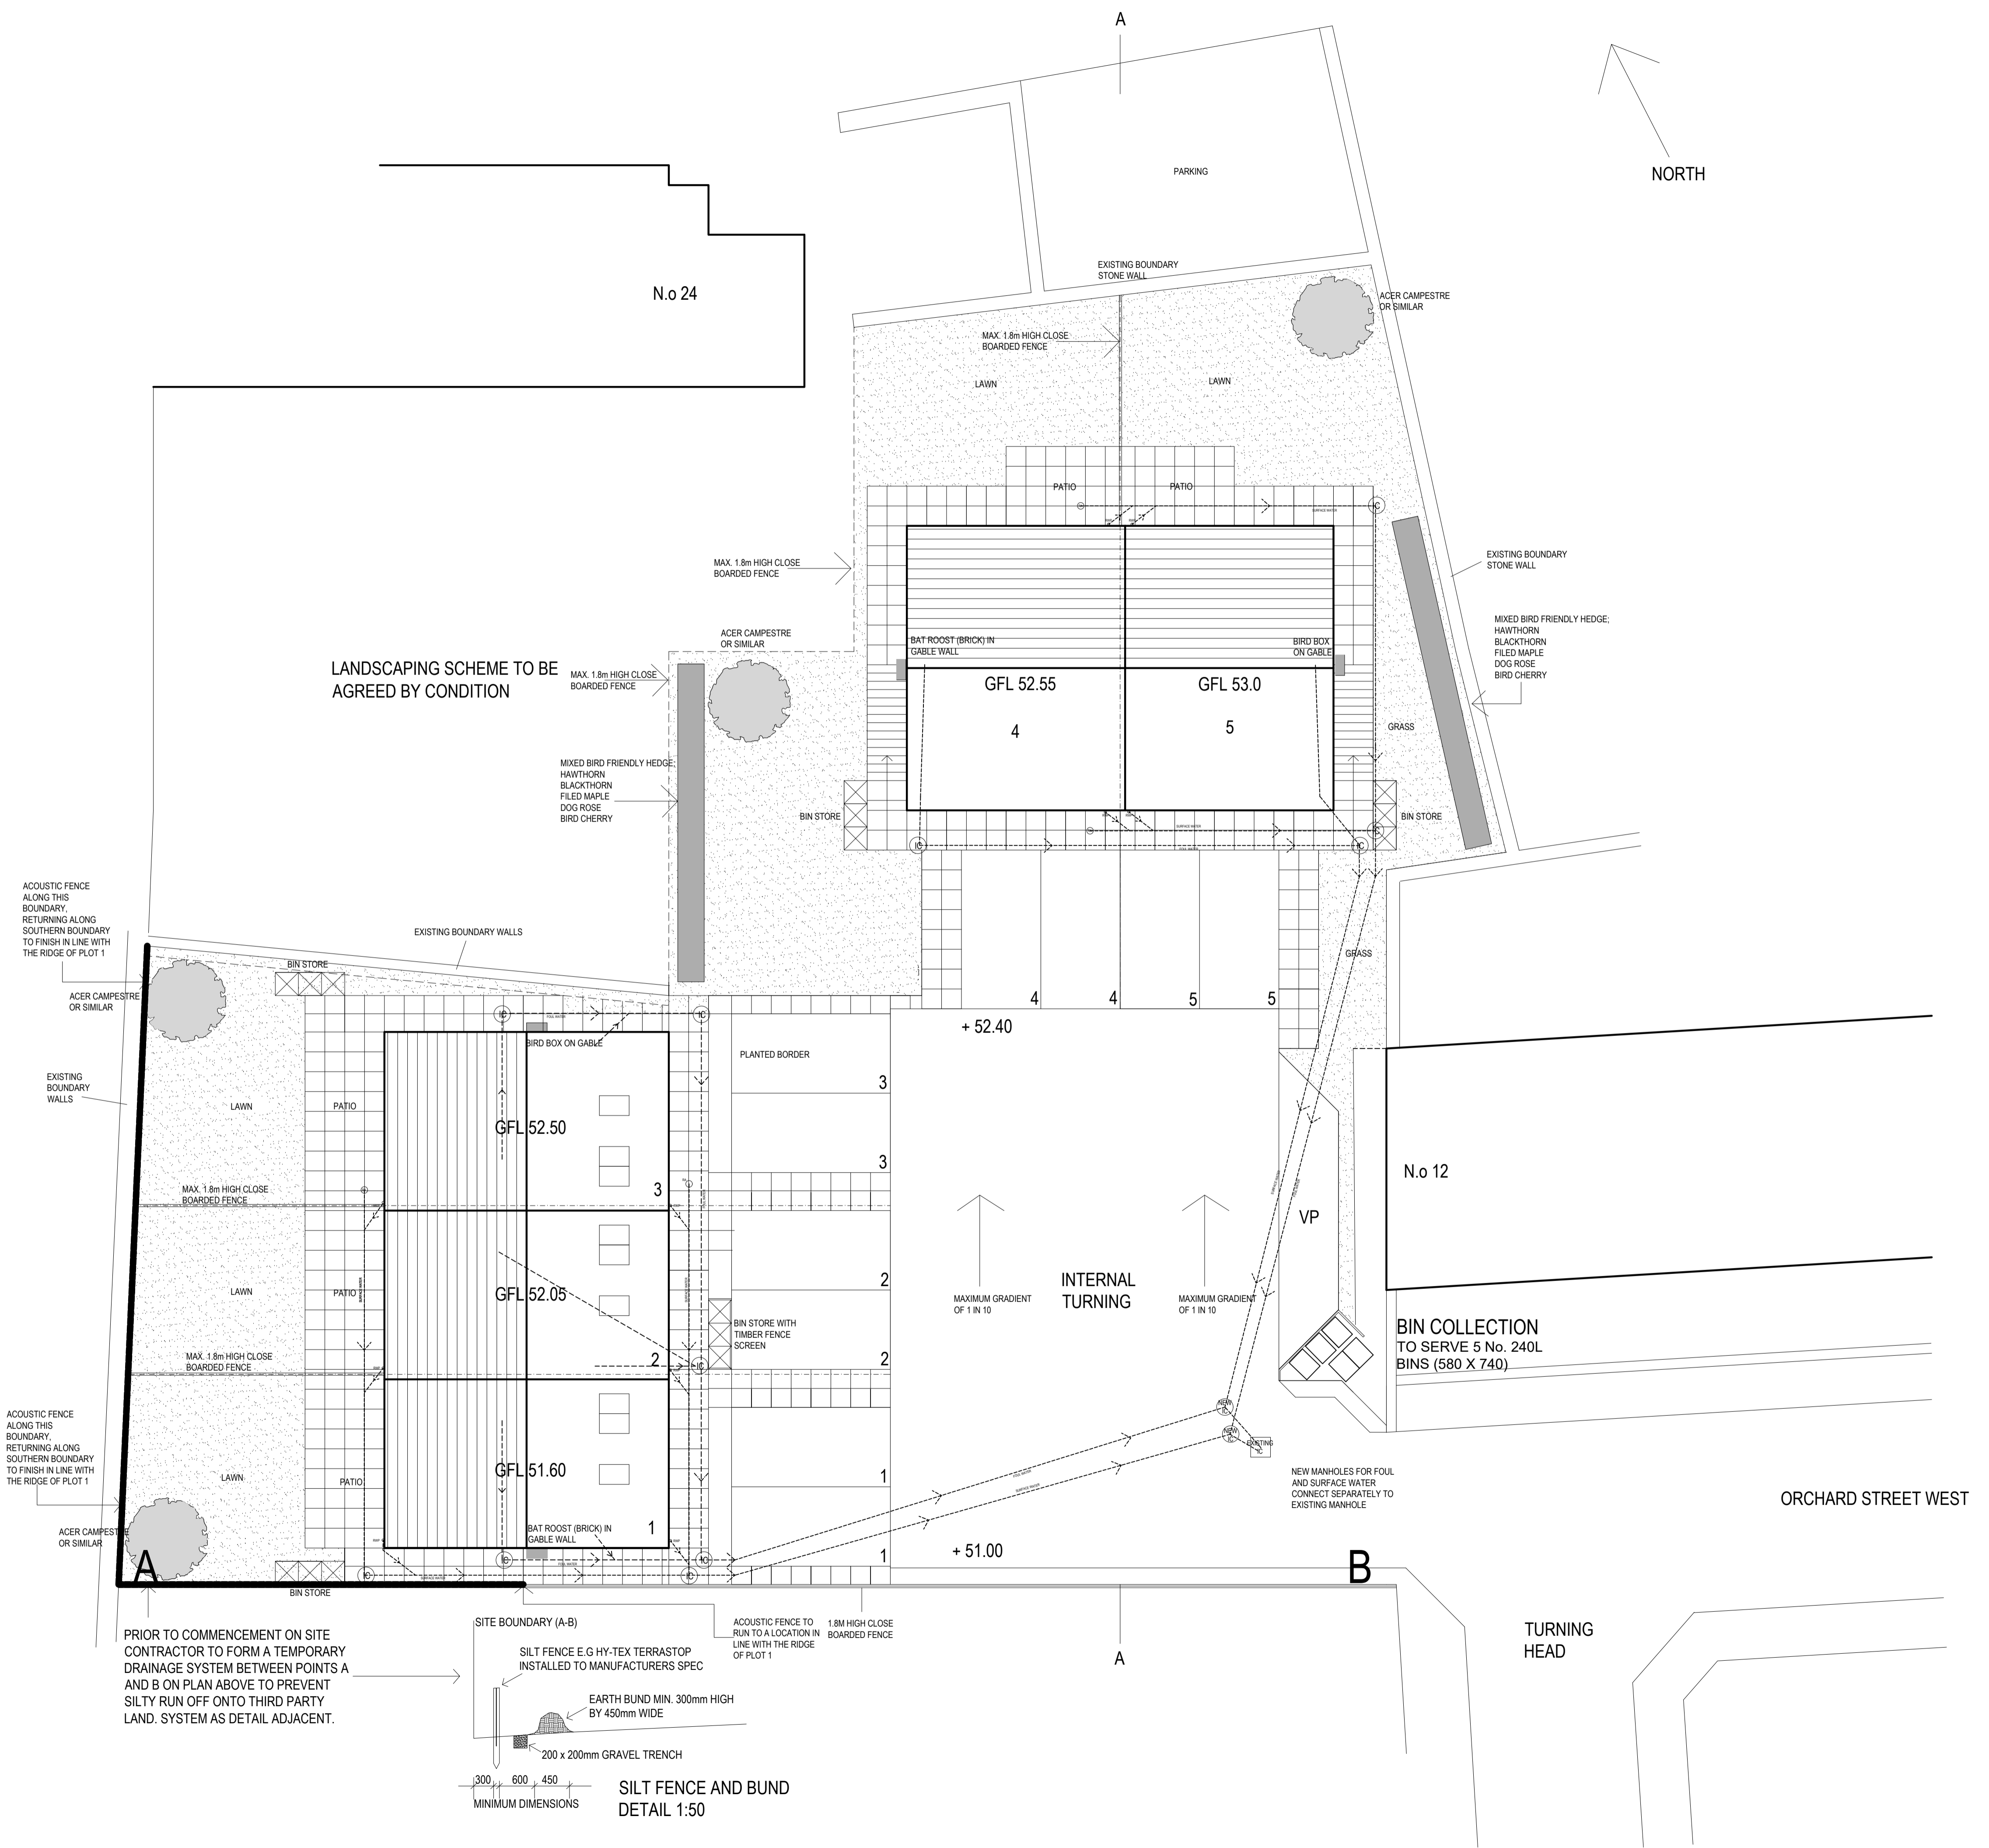

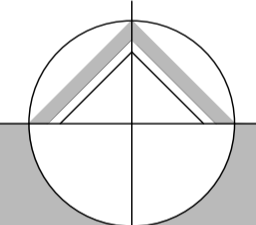

**northern design
partnership**

Chartered Architects
The Chapel, Millmoor Road,
Meltham, Holmfirth, HD9 5JU

www.northerndesignpartnership.co.uk
Instagram: @northerndesignp
Telephone: (01484) 854848

client	BENTLEY LIVING		
project	PROPOSED RESIDENTIAL DEVELOPMENT OFF ORCHARD STREET WEST LONGWOOD, HUDDERSFIELD		
drawing	DETAILED SITE PLAN		
revision	notes	date	drawn
A	BOUNDARY TREATMENTS ADDED	05.22	PB
B	ACOUSTIC BOUNDARY ADDED	06.22	PB
scale:	1:100 AT A1	06.21	MG
project no.	drawing no.	revision	
2139	01	B	