



Only figured dimensions should be used.  
 Scaled dimensions should be checked with the Architect.  
 This drawing together with the design, is the property and copyright of the Architect and must not be reproduced without written permission

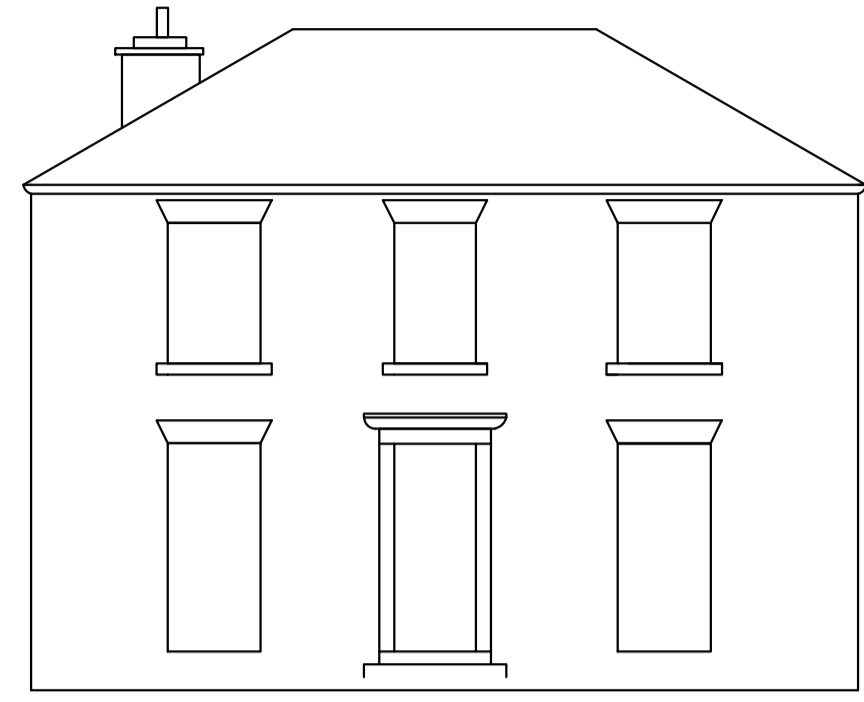


EAST ELEVATION




SOUTH ELEVATION

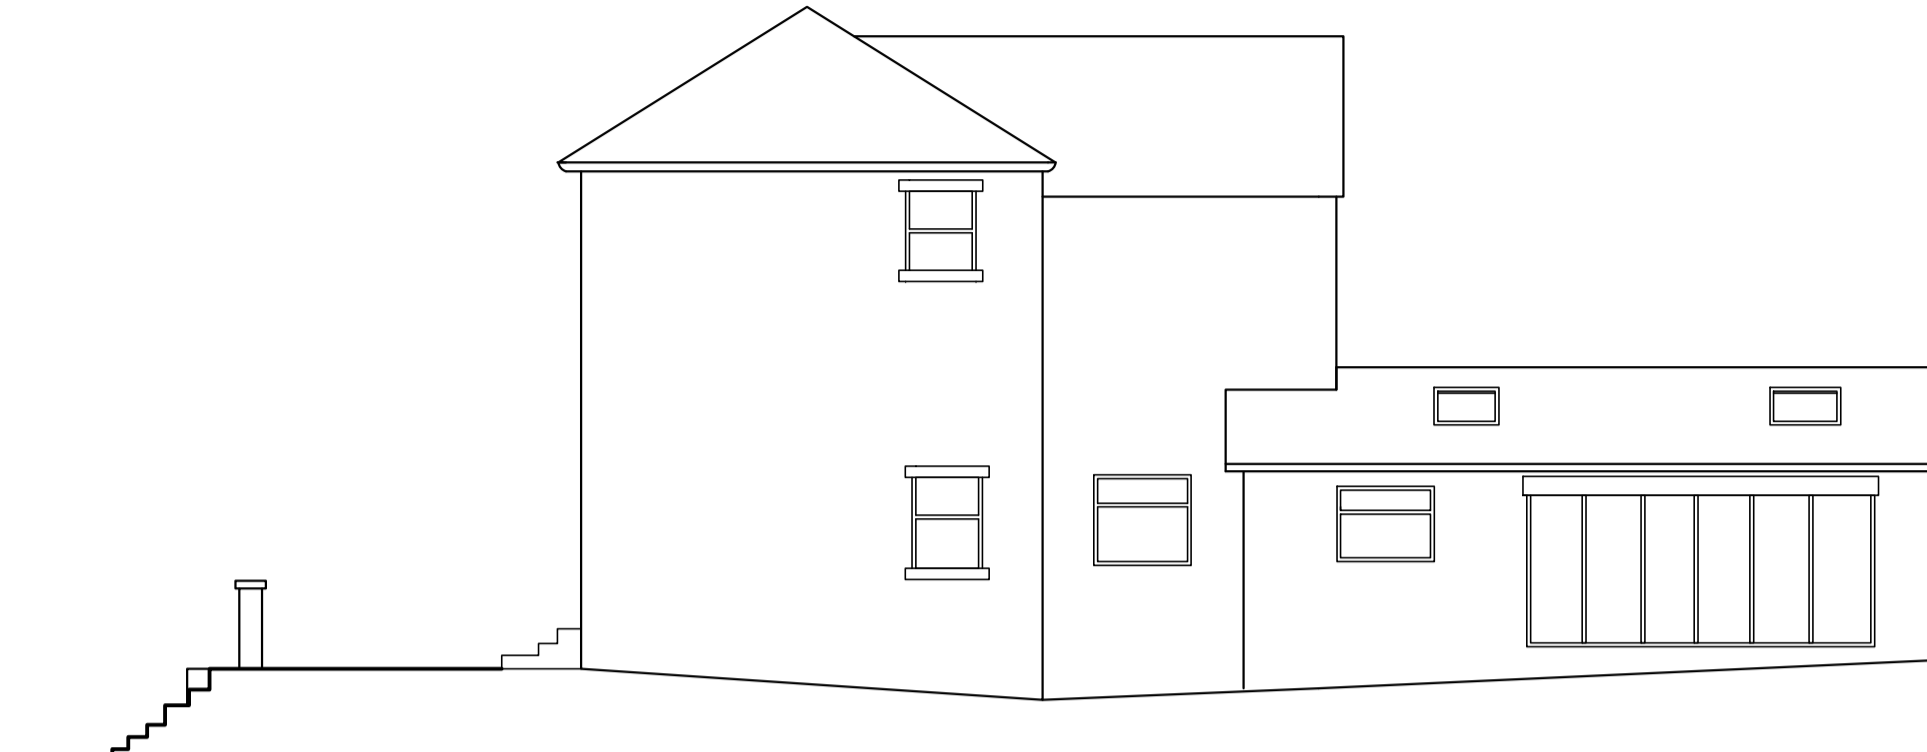

NORTH ELEVATION

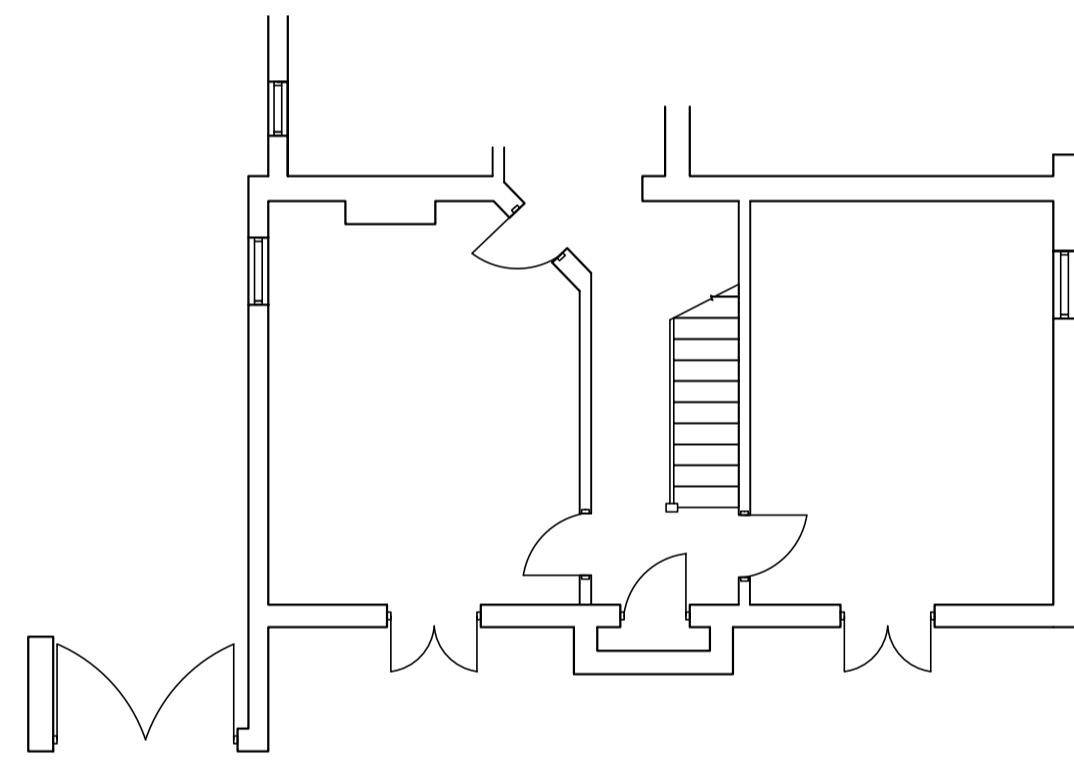

PARTIAL FLOOR PLAN

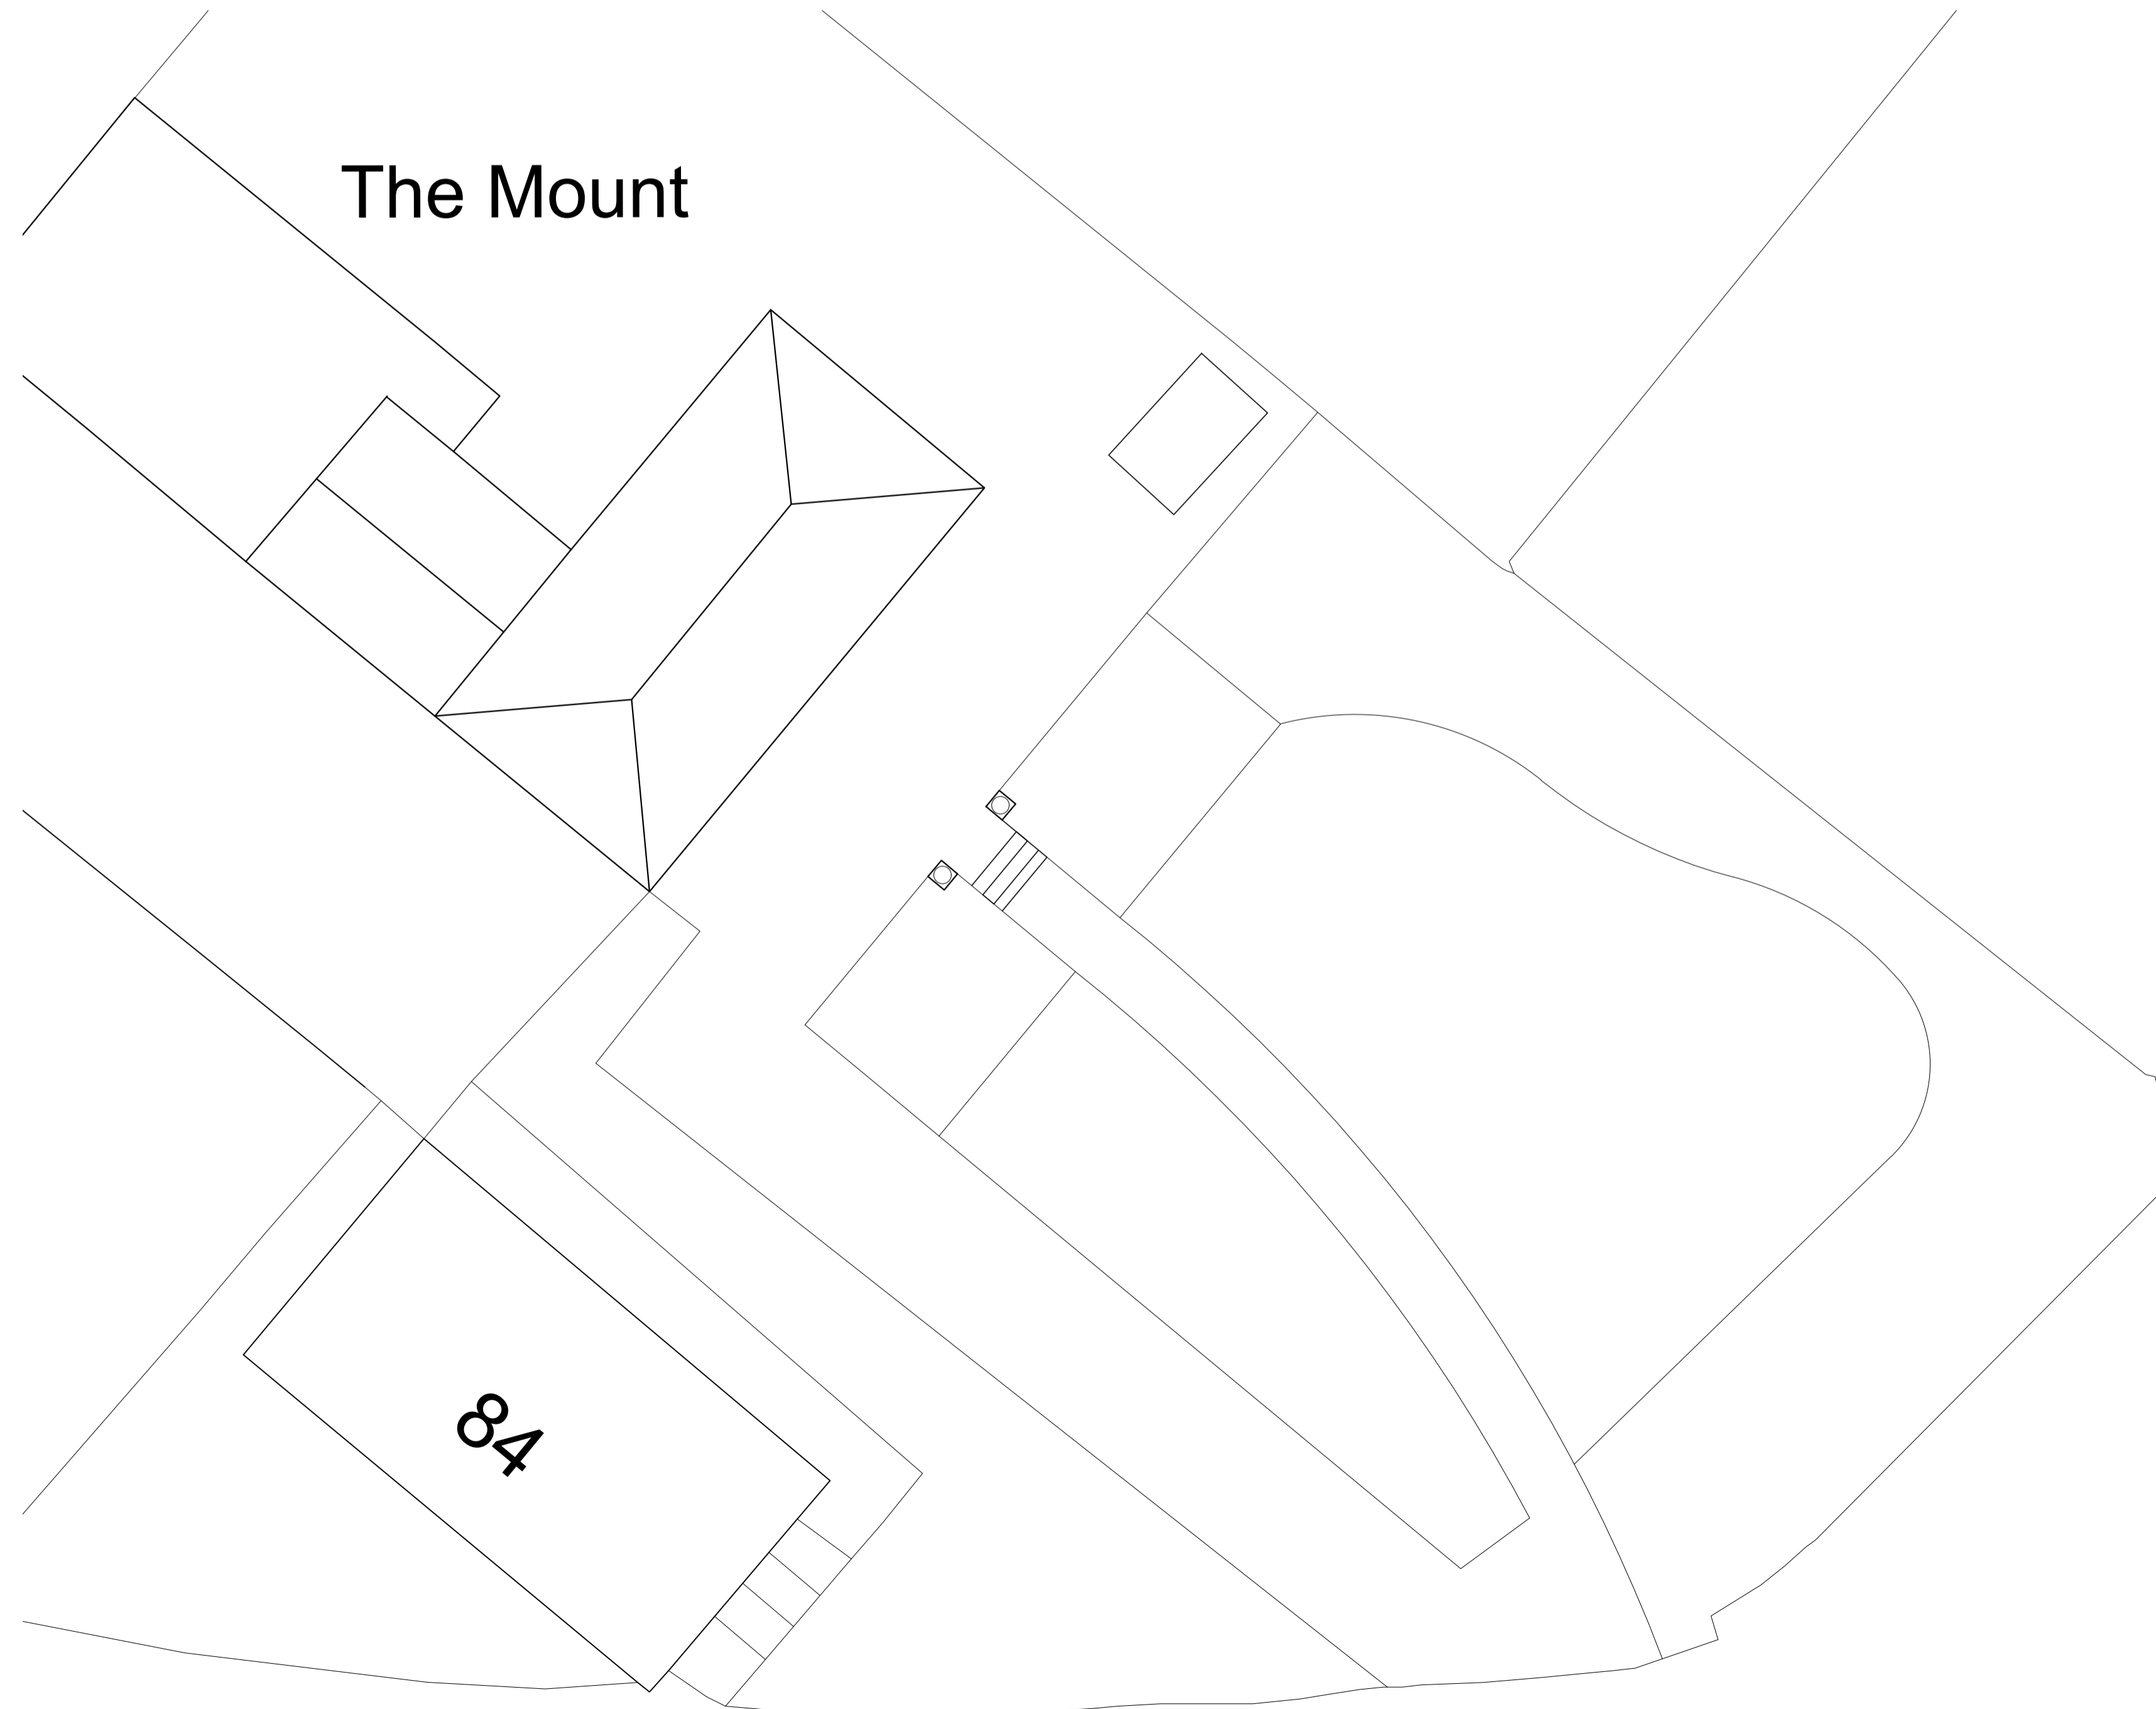

S I T E P L A N

DO NOT SCALE OFF THIS DRAWING

rev	description	drawn	auth	date

**ACUMEN**  
 DESIGNERS & ARCHITECTS

acumenarchitects.co.uk 01484 546 000  
 Headrow House, Old Leeds Road, Huddersfield, HD1 1SG

Client  
**MR J WALKER**

Project  
**THE MOUNT, LIVERSEEDGE**

Project No	Drawing No	Rev
<b>2775</b>	<b>(100)01</b>	<b>/</b>

Description  
**EXISTING PLANS and ELEVATIONS**

Scale	Date Drawn	Drawn By	Authorised By
<b>1:100@ A1</b>	<b>MAY'22</b>	<b>JF</b>	<b>JC</b>

Purpose of Issue:  Planning  Building Regs  Tender  Construction  Comment  Info