






Plot A-C East Elevation

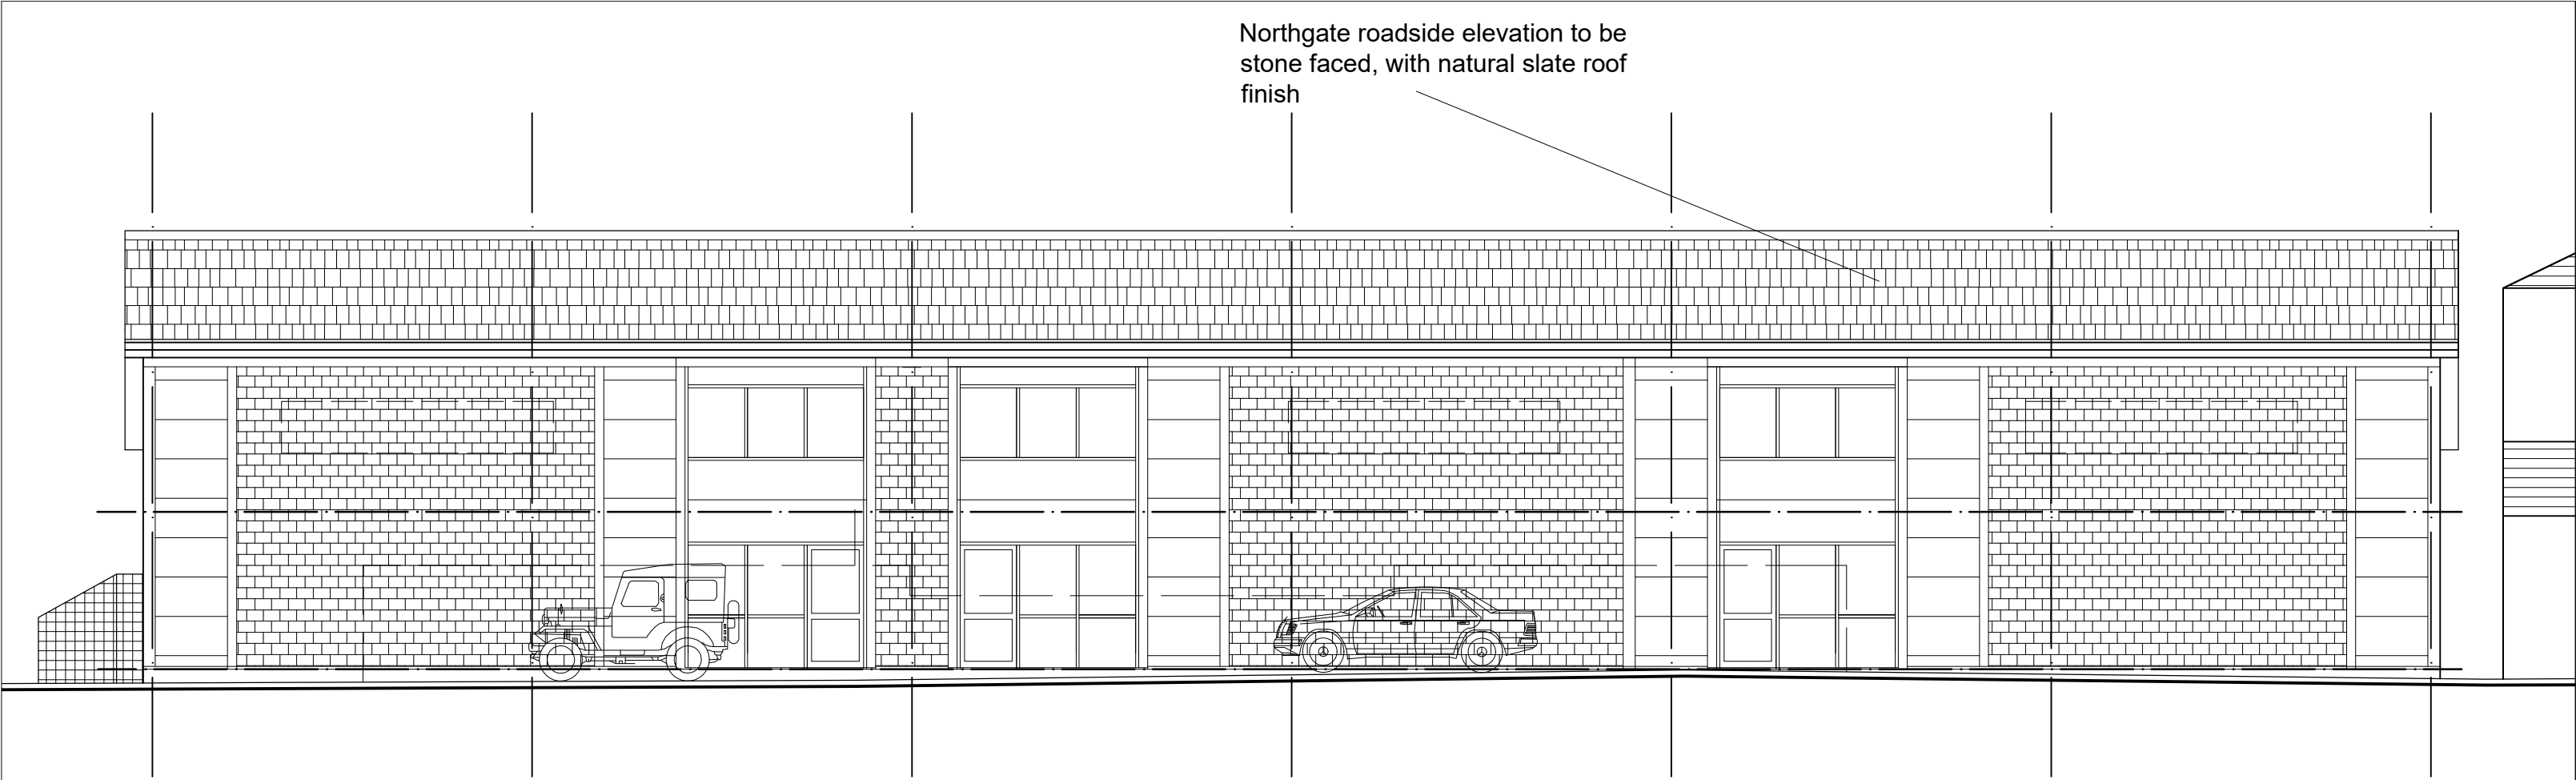


Plot A-C East Elevation

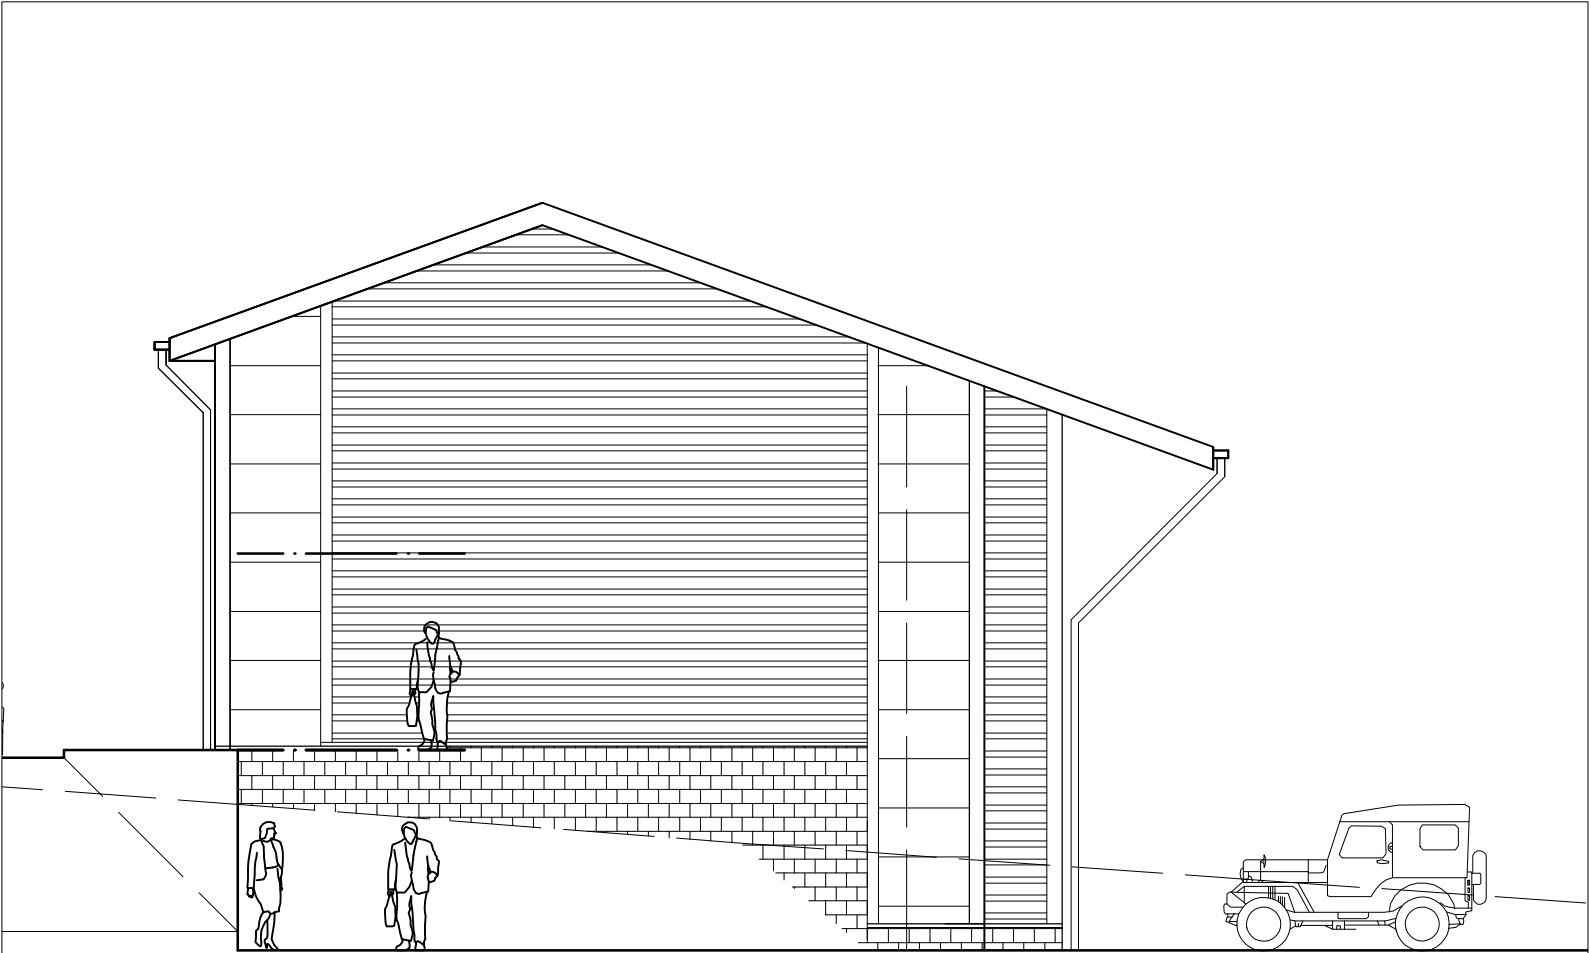

Plot A-C South Elevation

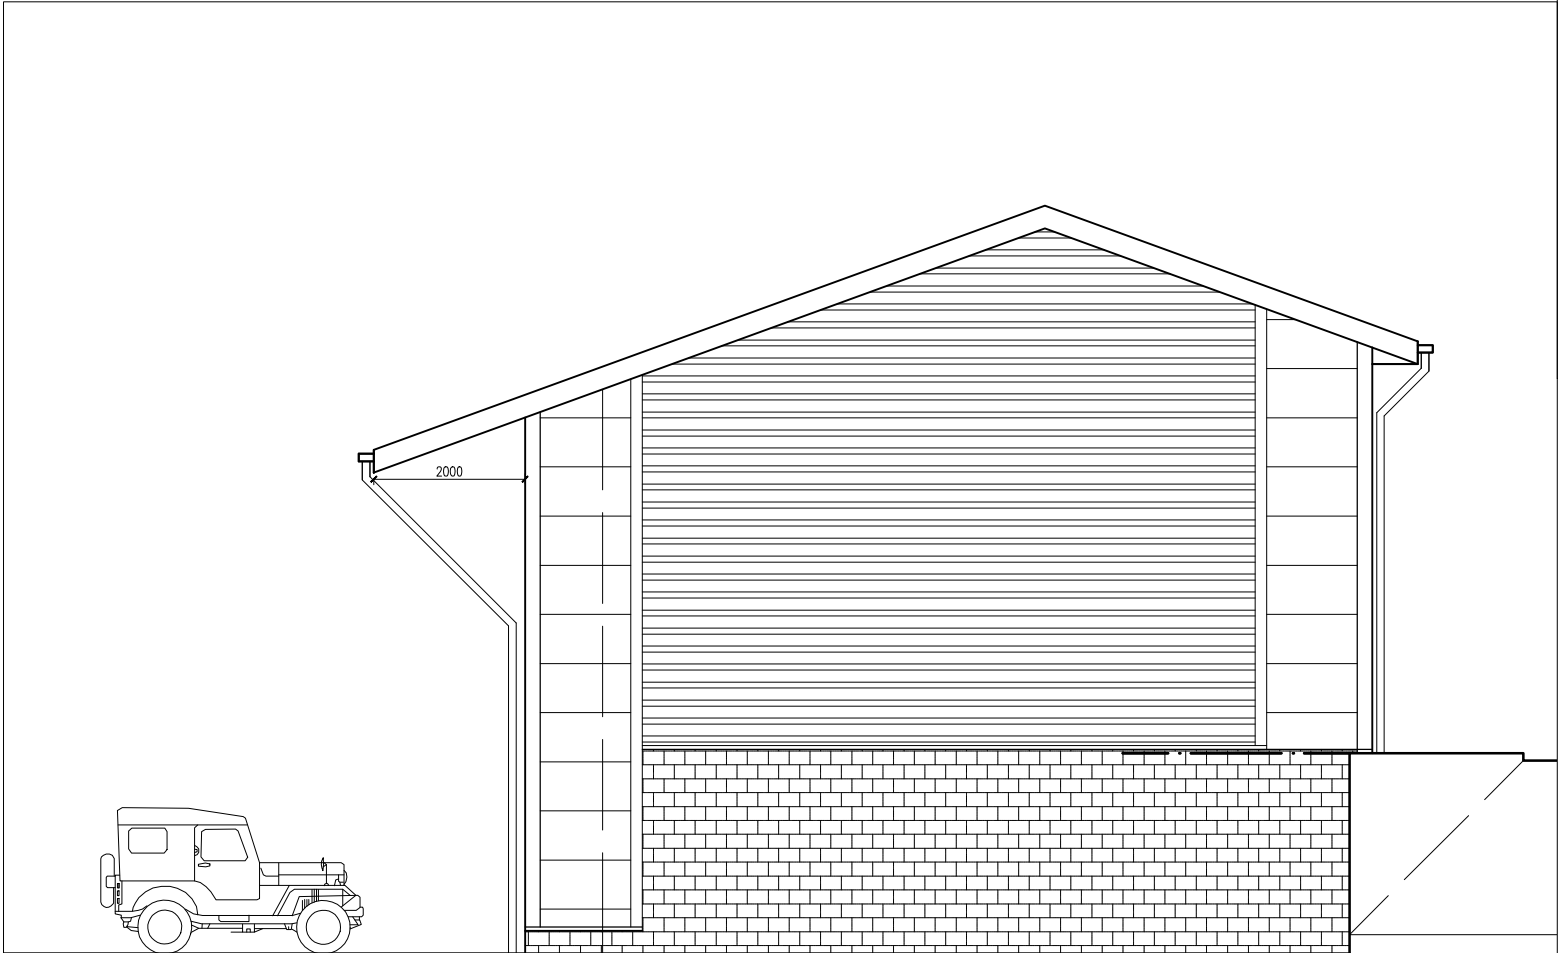


Plot A-C North Elevation

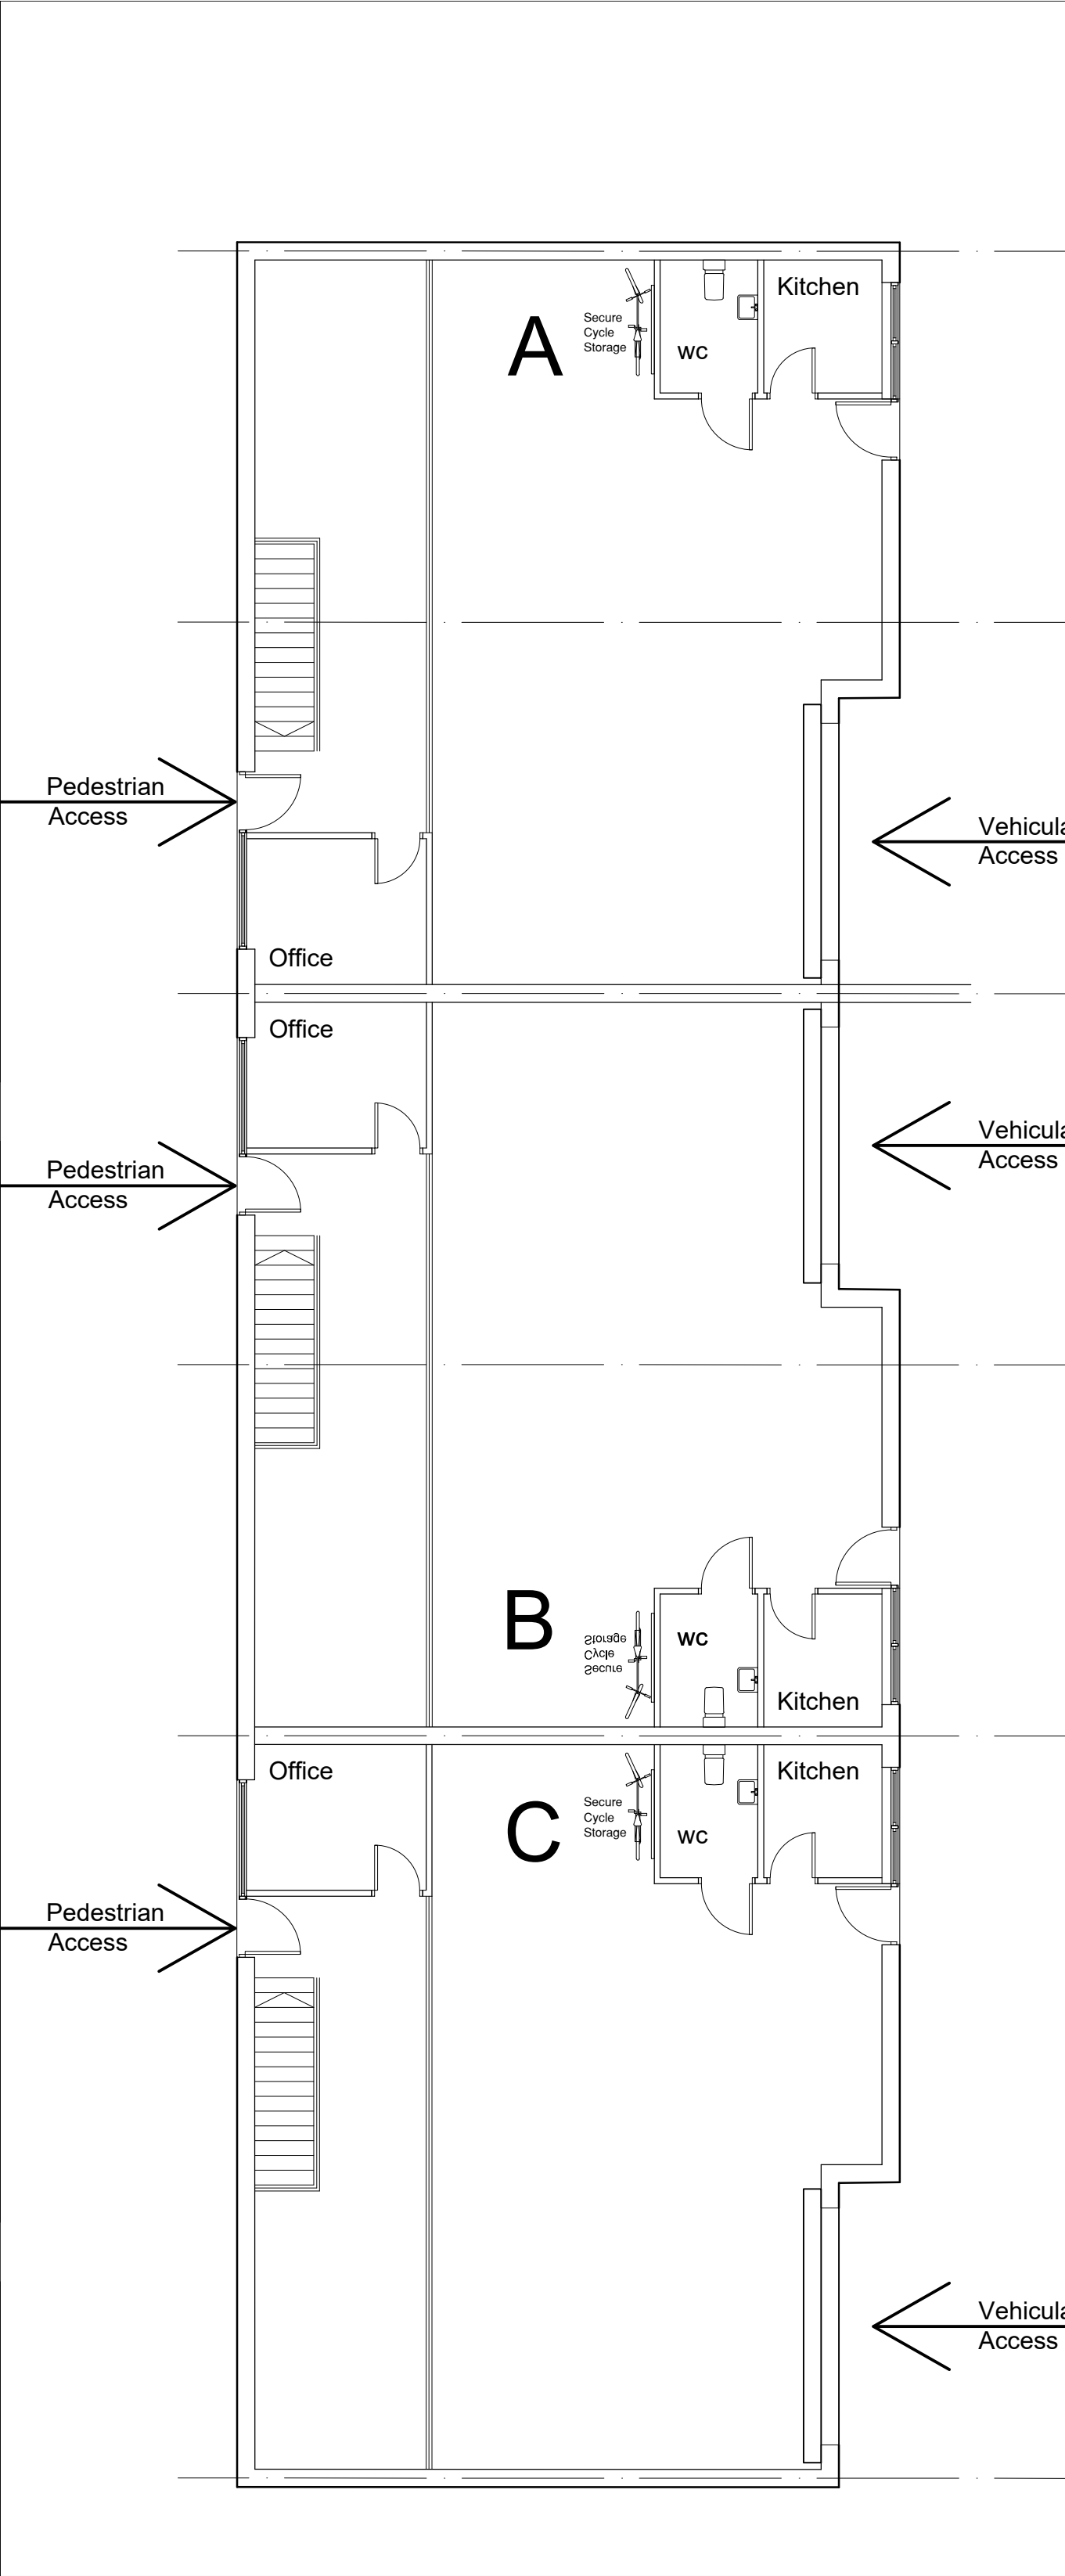

Plots A-C Upper Ground Floor Layout

Construction & Materials
Roofs - Composite colour coated profiled sheet steel
Walls - Composite colour coated profiled sheet steel
Northgate Frontage - Walls formed in regular coursed locally sourced stone with contrasting colour coated flat panel.
Windows and doors - Powder coated aluminium
Drainage - To specialist design

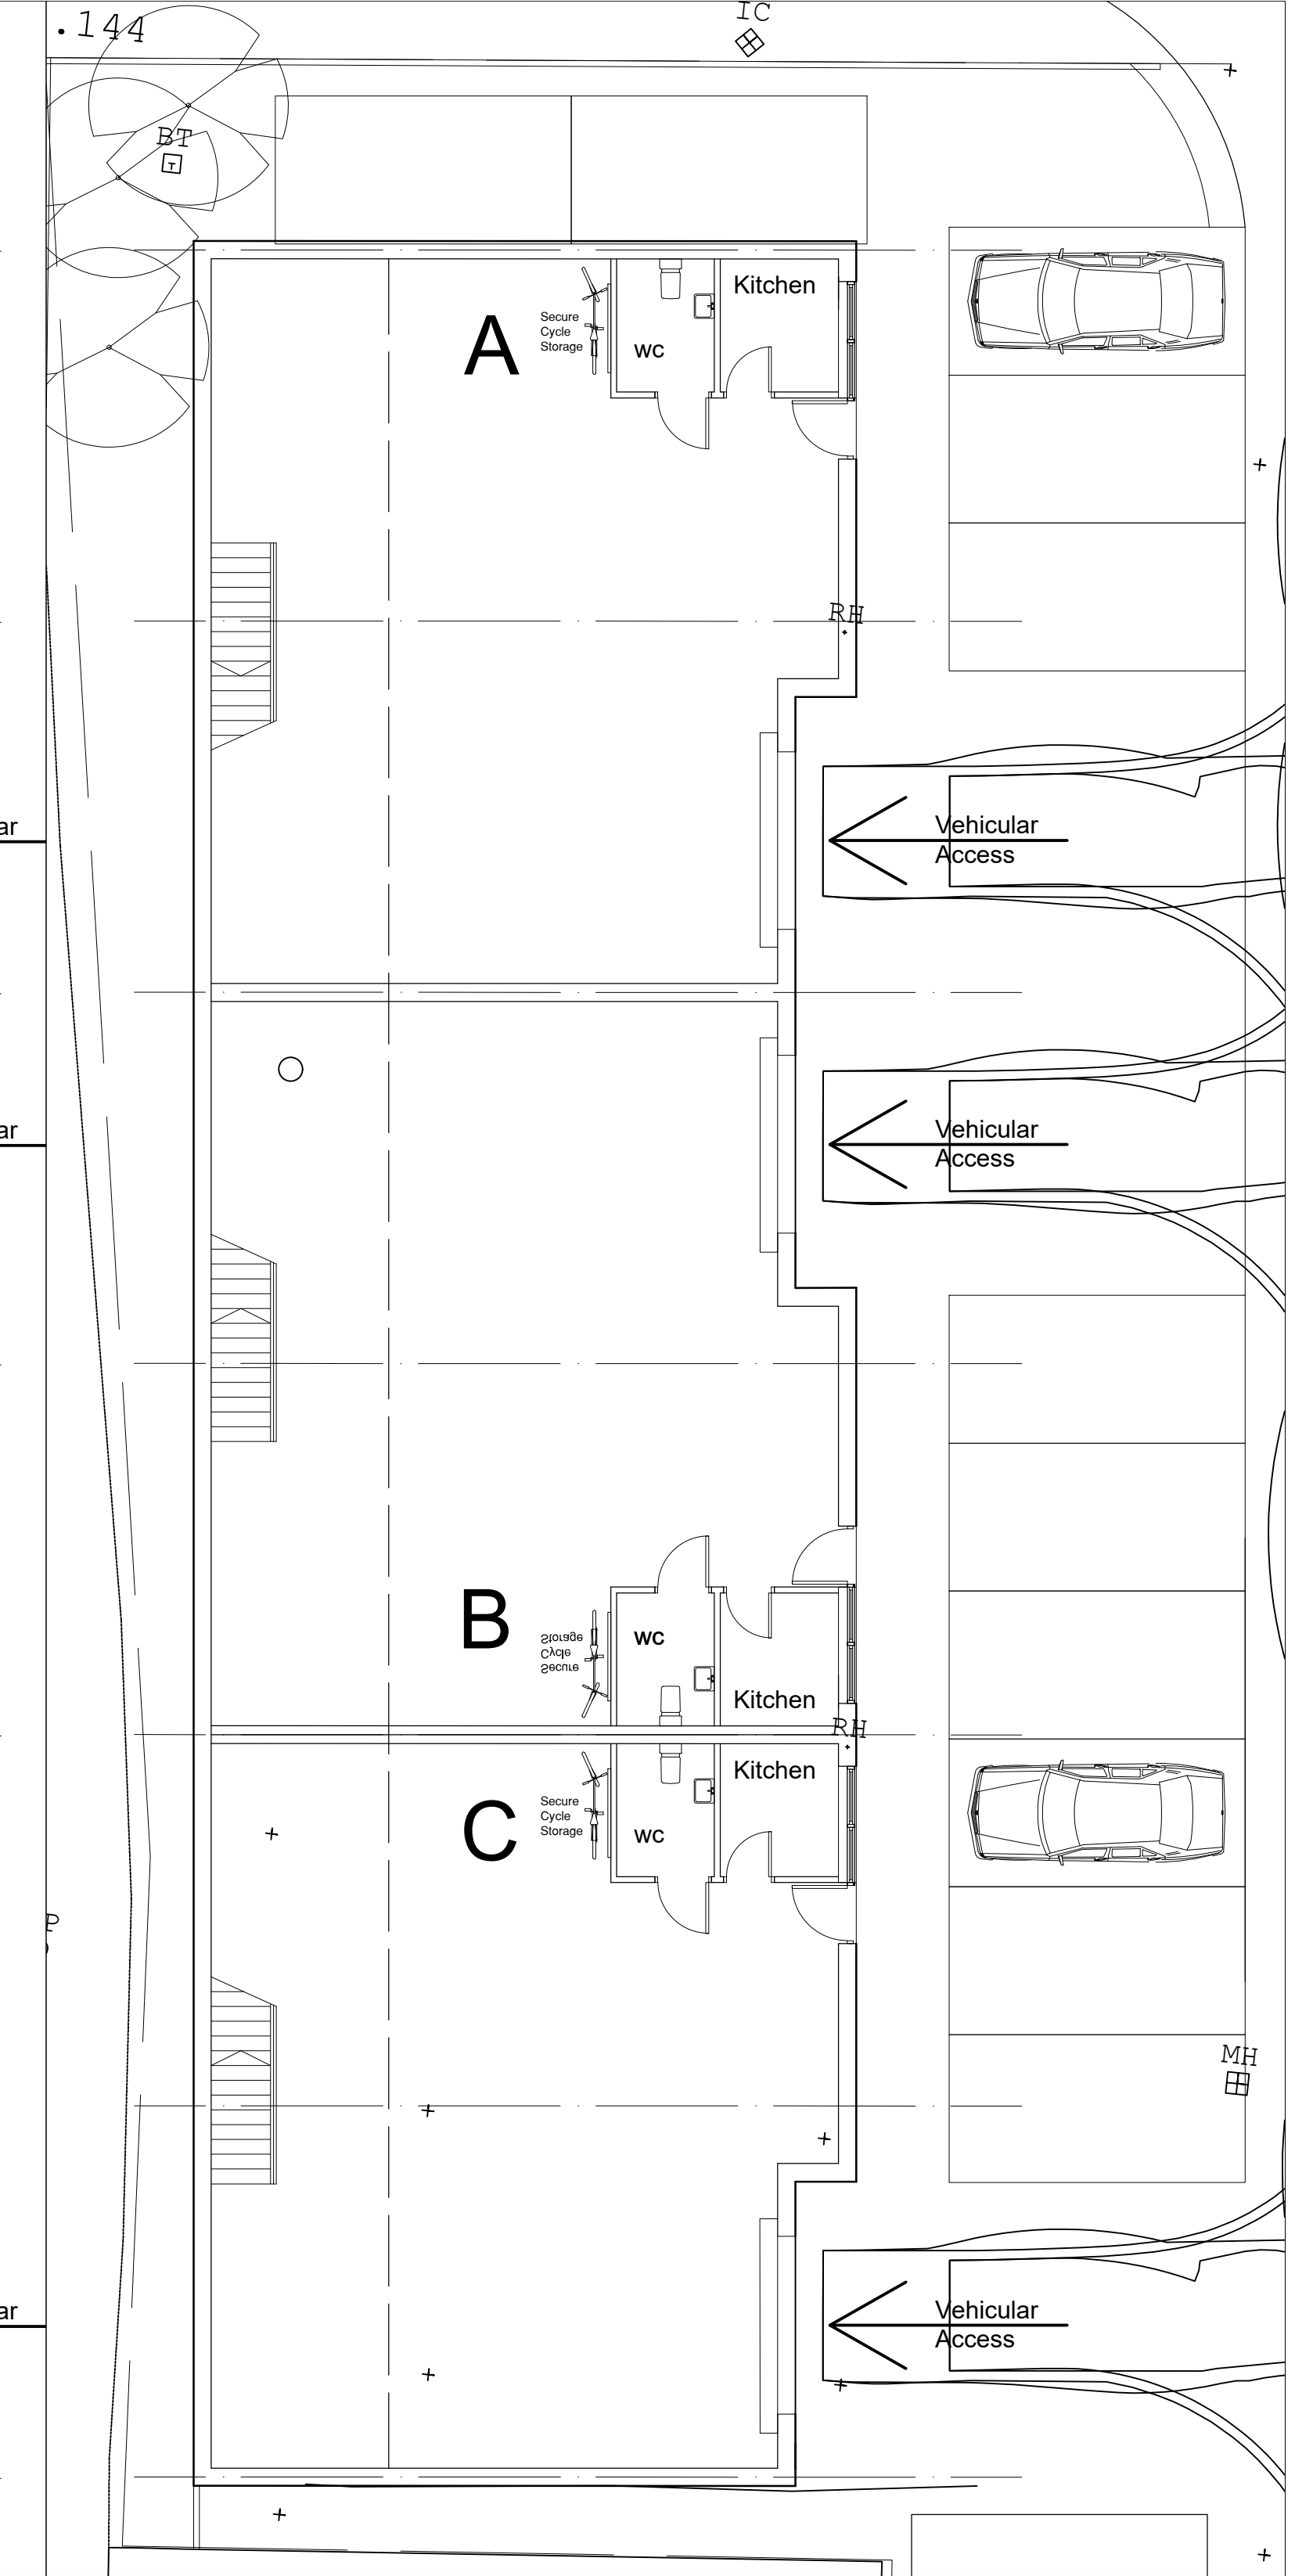

Plots A-C Lower Ground Floor Layout

NOTES
DO NOT SCALE FROM THIS DRAWING.
It is the Contractor's responsibility to check all governing dimensions and verify all dimensions on site before commencing any work or making any shop drawings.
This drawing is to be read in conjunction with schedules of work, specifications, bills of quantities and other relevant information. Any discrepancies are to be reported to the Project Architect.
Work and materials are to be in accordance with the Building Regulations and to comply with the relevant British Standards.
This drawing is copyright of Mark Brotherton Ltd and should not be reproduced in whole or part without their written permission.

B	20 12 22	Design amended to suit parking and turning requirements
A	26 10 20	East elevation update
Rev:	Date:	Notes:

FOX ARCHITECTURE & DESIGN
Fox Cottage, Whitley Road, Whitley
West Yorkshire, WF12 0LU
T 01924 459231
E info@foxarchitecture.co.uk
www.foxarchitecture.co.uk

Client:	D & M Middleton		
Project:	Northgate, Cleckheaton, BD19 3BN		
Drawing:	Plots A-C Plans and Elevations		
Date:	Apr 2020	Scale:	1:100 @ A1 1:200 @ A3
Drawing No:	1816/312	Rev:	B