



Unit 01 & 02

MATERIALS:


- Roof: Blue grey concrete roof tiles.
- Walls: Coursed stone to front elevation with quoins. Polymer render to side and rear elevations with quoins. Dormer walls in grey upvc.
- Windows/Glazed Doors: High performance Upvc in grey.
- Roof Lights: Velux or similar approved.
- RWPs: Black upvc.
- External Doors: High performance composite doors in grey.
- Garage Doors: Insulated sectional garage doors in grey.

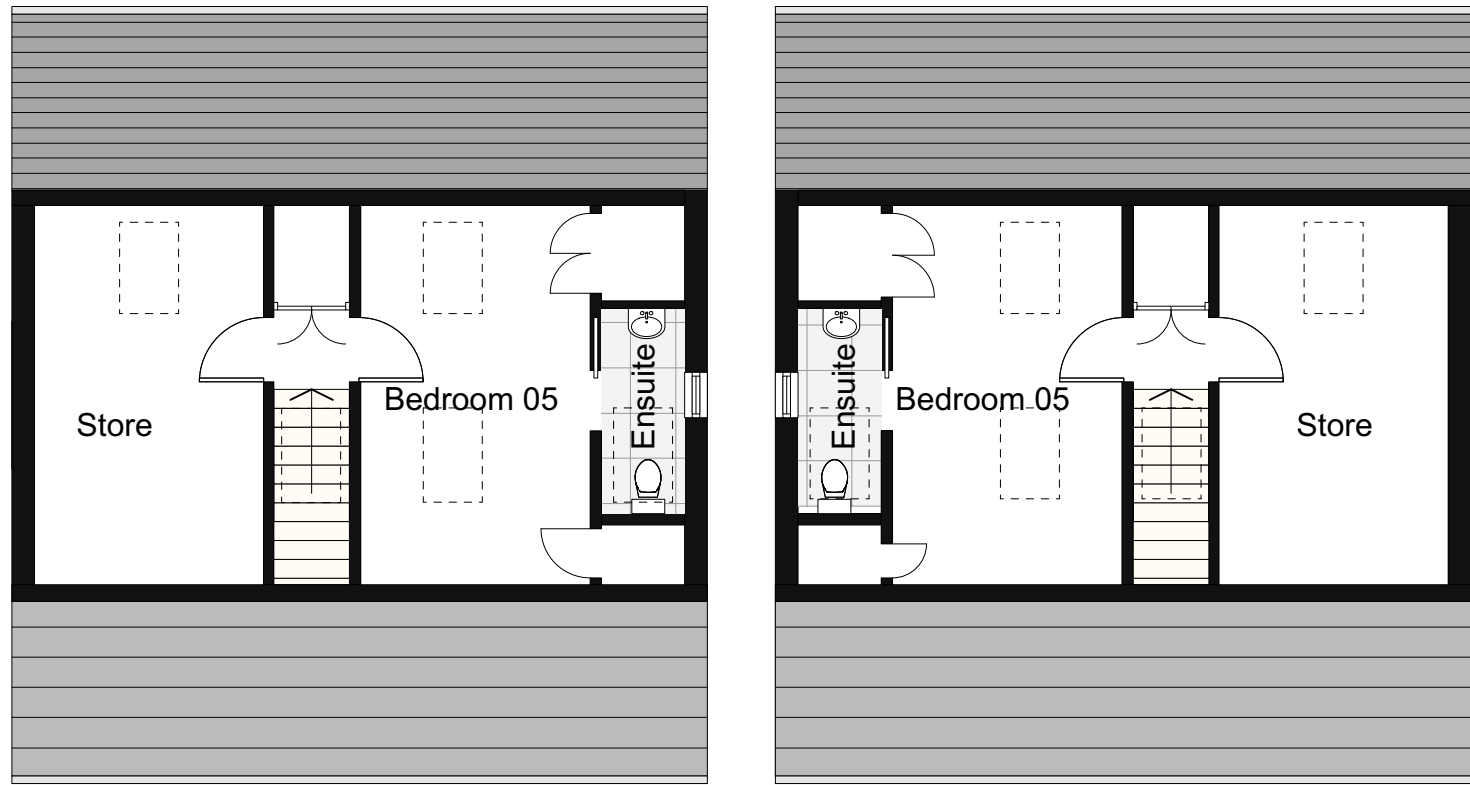


Second Floor Plans As Proposed
Scale 1:100

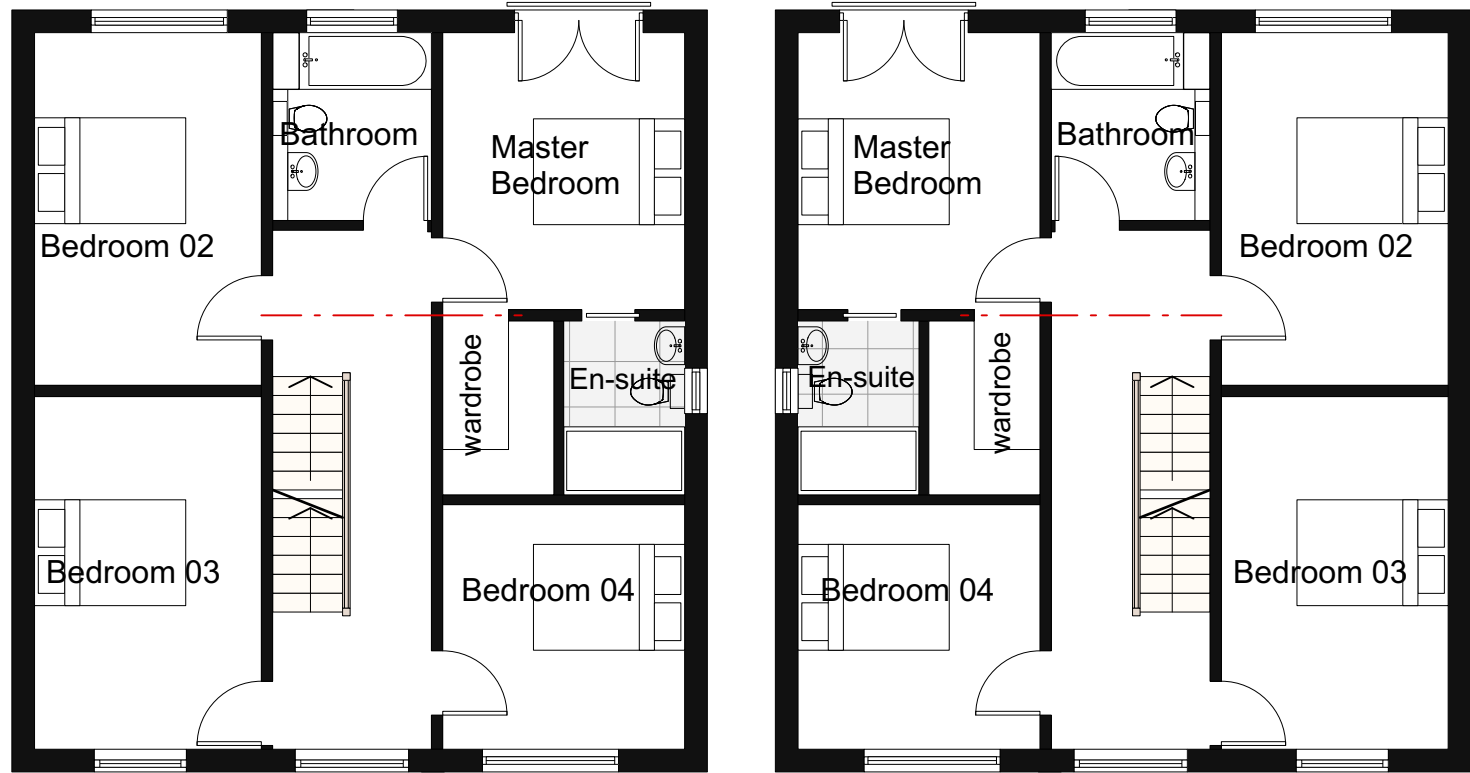


First Floor Plans As Proposed
Scale 1:100

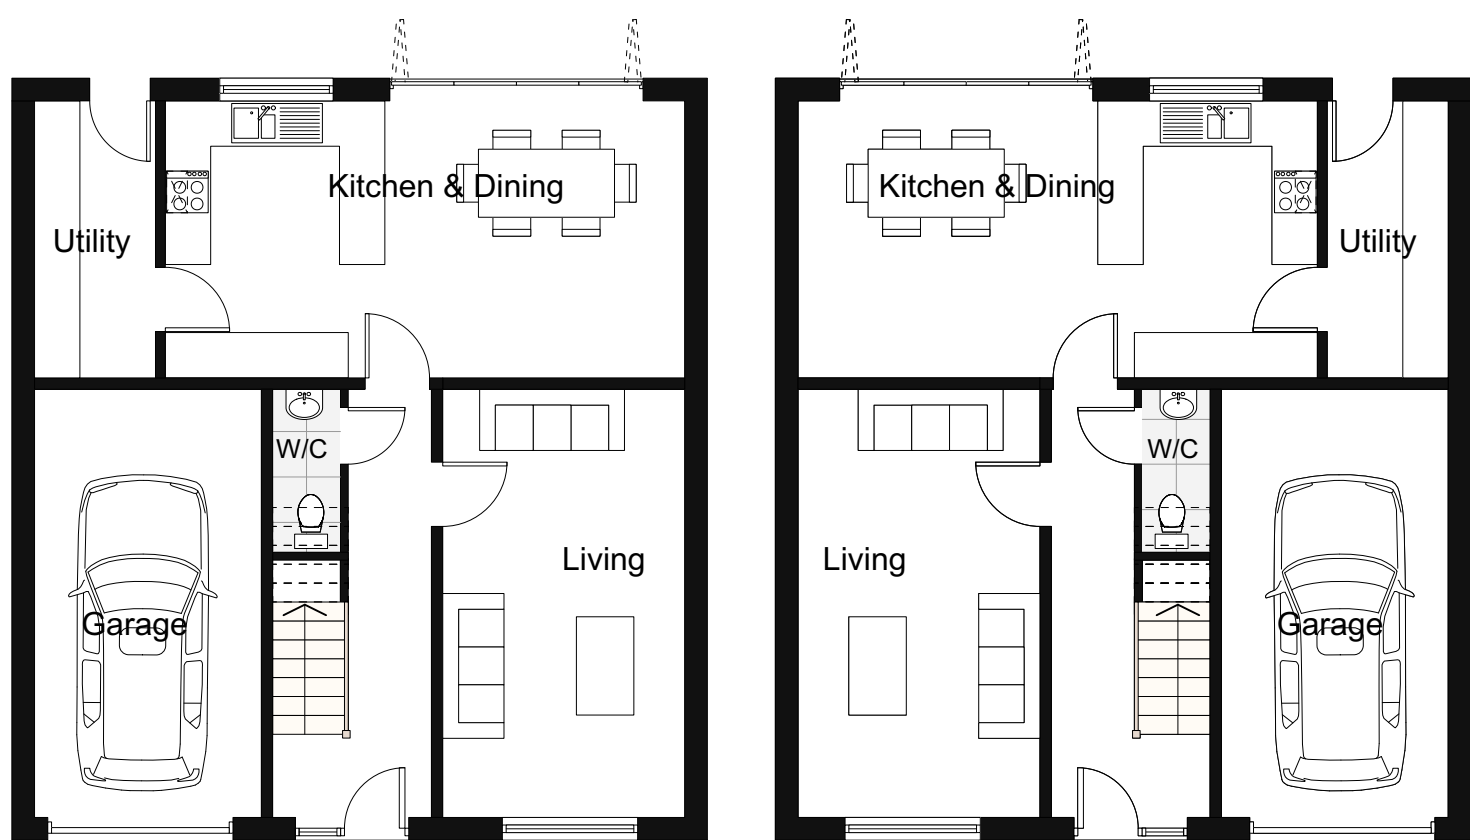

Ground Floor Plans As Proposed
Scale 1:100

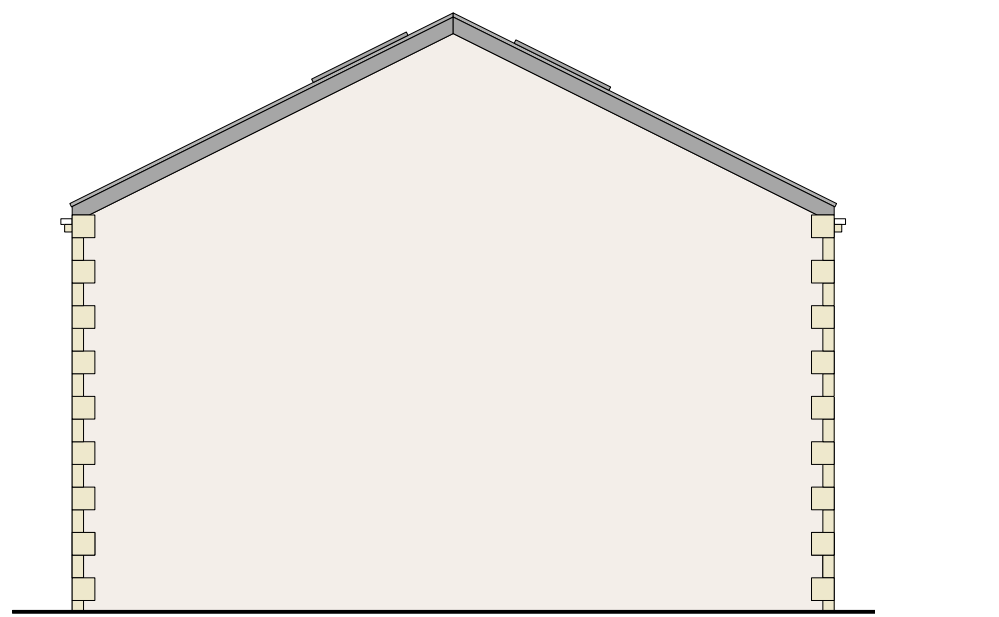

Side Elevation As Proposed
Scale 1:100

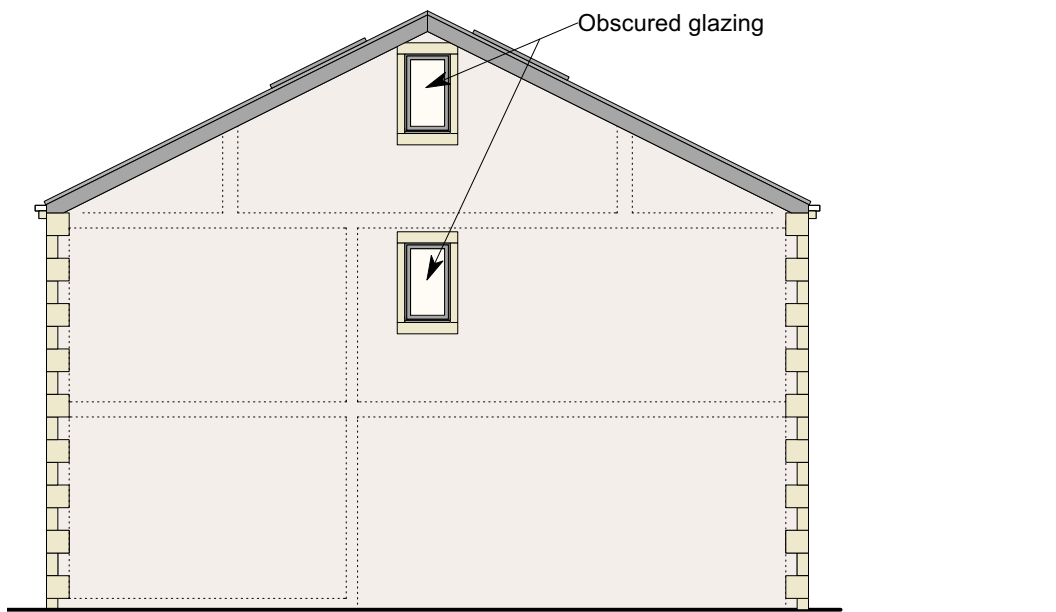

Side Elevation As Proposed
Scale 1:100




Rear Elevation As Proposed
Scale 1:100



Front Elevation As Proposed
Scale 1:100



Side Elevation As Proposed
Scale 1:100

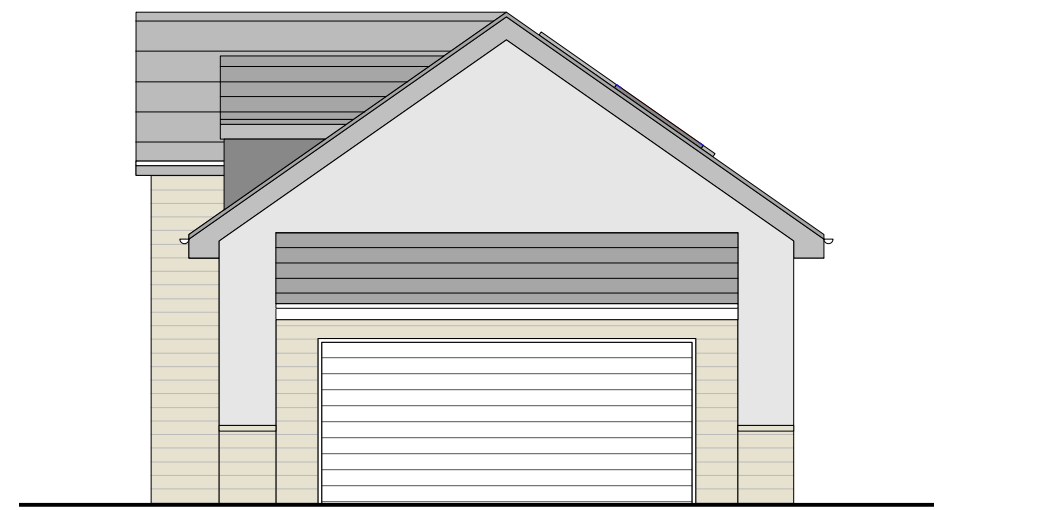


Side Elevation As Proposed
Scale 1:100




Rear Elevation As Proposed
Scale 1:100



Front Elevation As Proposed
Scale 1:100

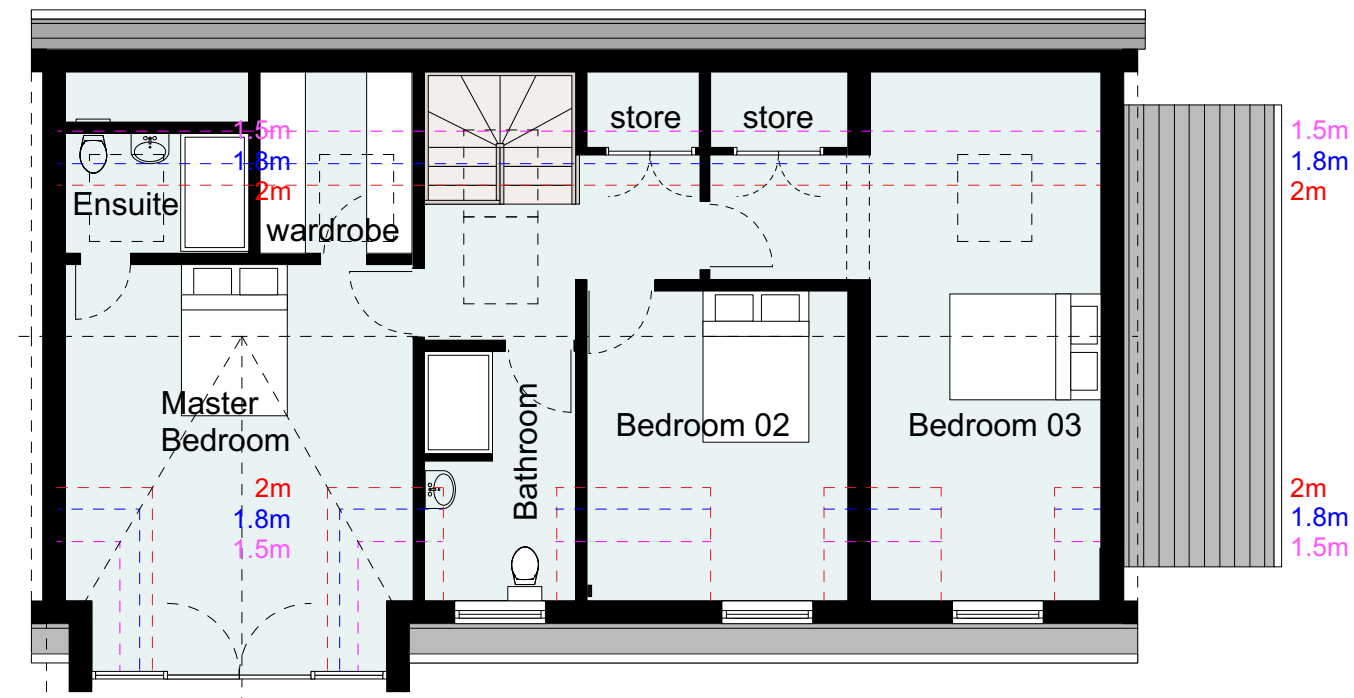

First Floor Plan As Proposed
Scale 1:100

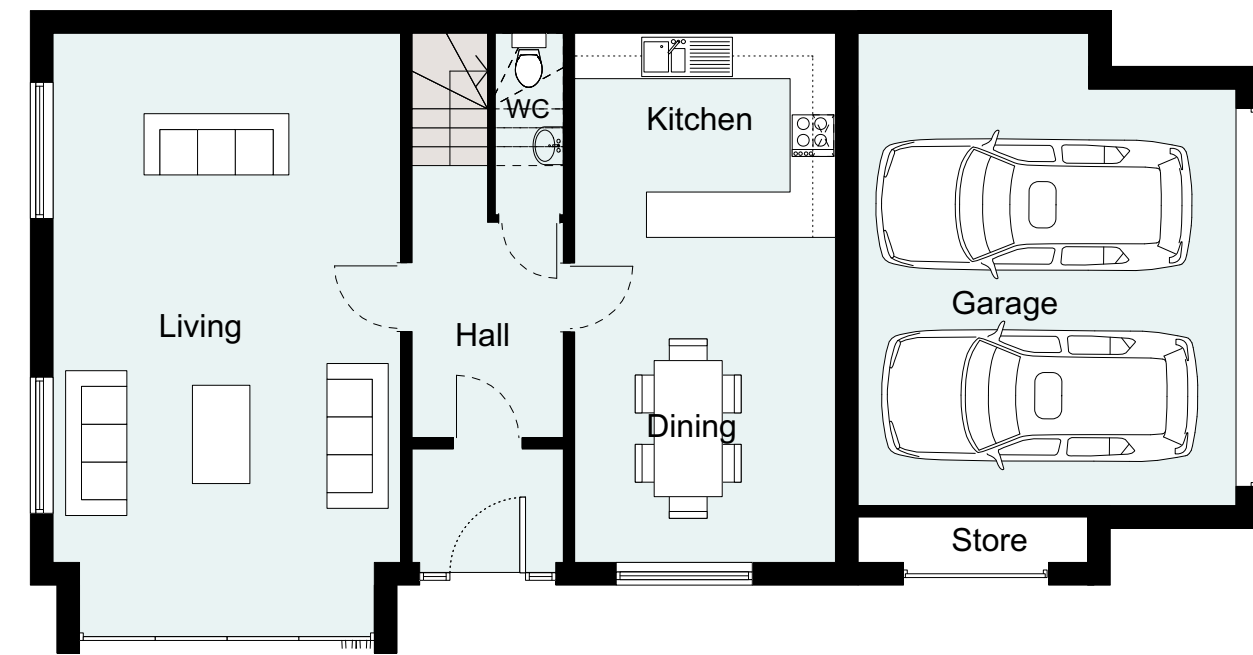

Ground Floor Plans As Proposed
Scale 1:100

Unit 03

MATERIALS:

- Roof: Blue grey concrete roof tiles.
- Walls: Coursed stone and polymer render. Dormer walls in grey upvc.
- Windows/Glazed Doors: High performance Upvc in grey.
- Roof Lights: Velux or similar approved.
- RWPs: Black upvc.
- External Doors: High performance composite doors in gresy.
- Garage Doors: Insulated sectional garage door in grey.

NOTES:

Any errors or omissions to be reported to Code L6 immediately.

This drawing and design is the copyright of Code L6 and is not to be used for any purpose without their consent.

A Units 1&2 - Dormer windows 14/06/22
Unit 3 garage altered and site location amended.

rev details date

Code L6
Architecture Ltd

31 Halifax Road Brighouse
West Yorkshire HD6 2AA
T: 01484 714 870
E: codeL6@btinternet.com
W: www.CODEL6.com

Project:
64 Westfield Lane
BD19 6DR

Client:
Mr G Strickland

Drawing:
Plans As Proposed

Date:
10/05/22

Scale:
1:100

Size:
A1

Drawing Number:
22-034-06A

AS PROPOSED