


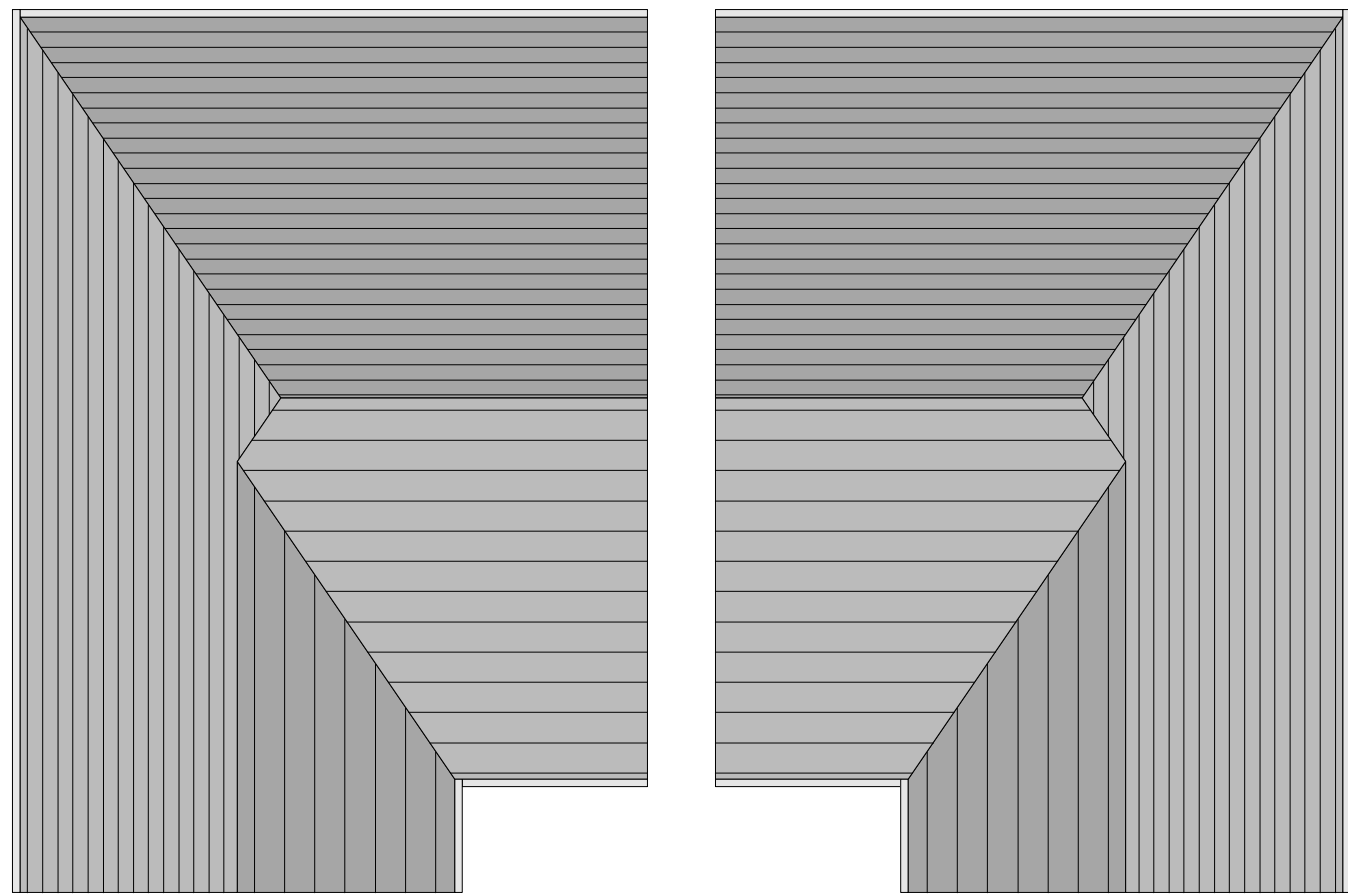


Roof Plan As Proposed
Scale 1:100

0m 1m 2m 3m 4m 5m




First Floor Plans As Proposed
Scale 1:100

0m 1m 2m 3m 4m 5m

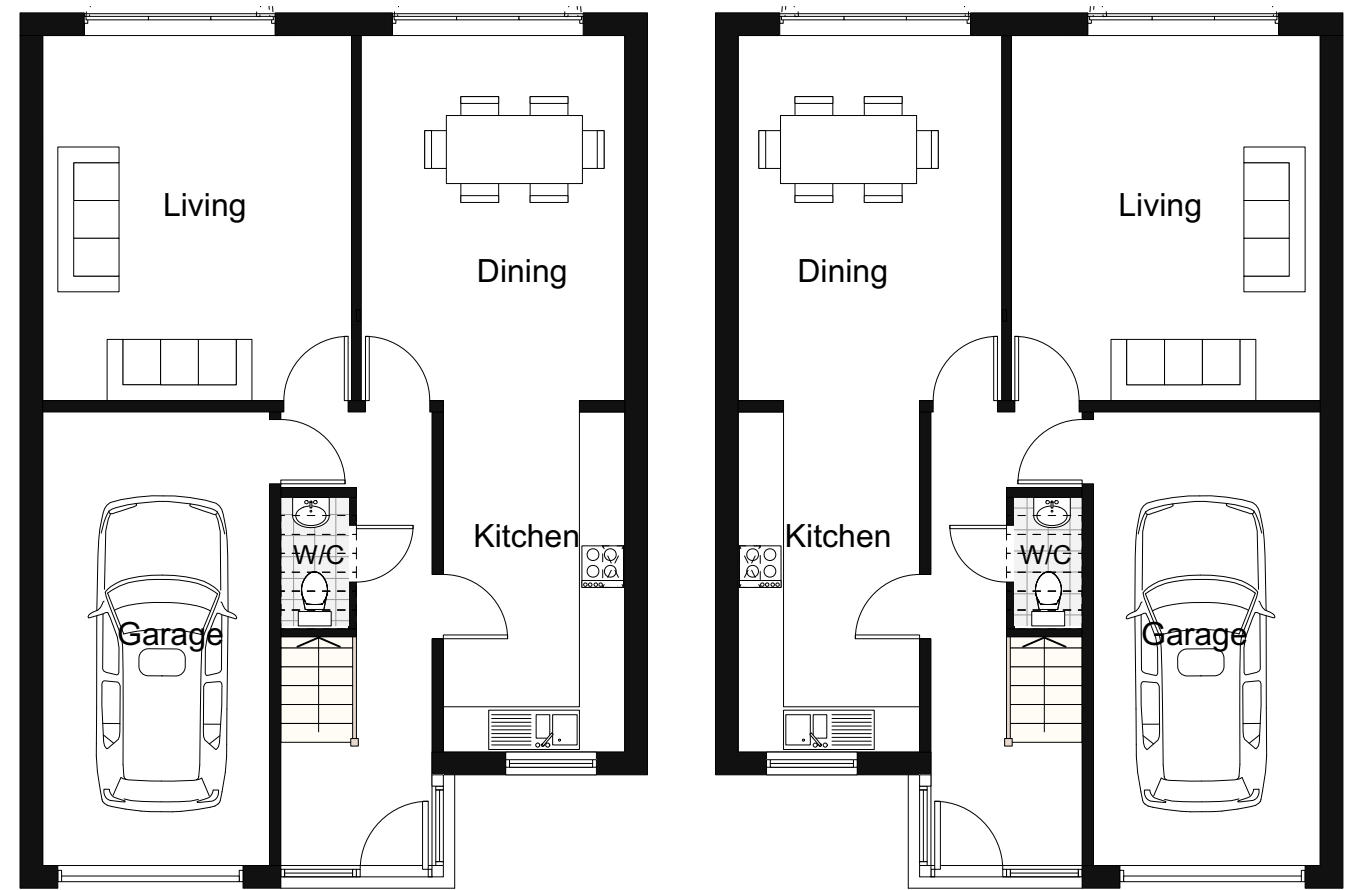


Ground Floor Plans As Proposed
Scale 1:100

0m 1m 2m 3m 4m 5m

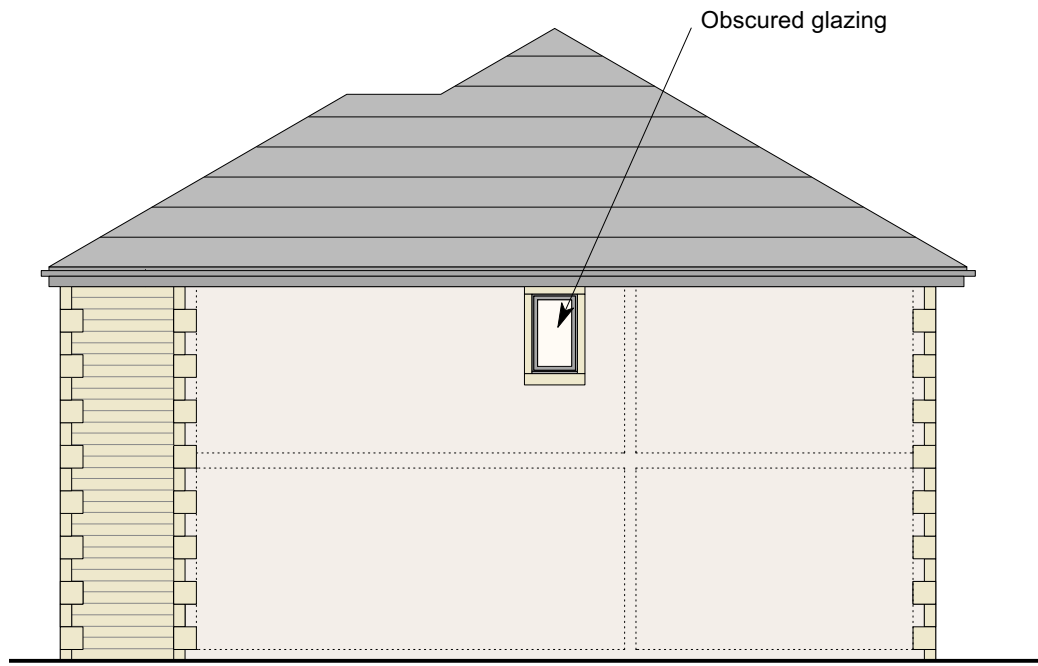

Side Elevation As Proposed
Scale 1:100

0m 1m 2m 3m 4m 5m

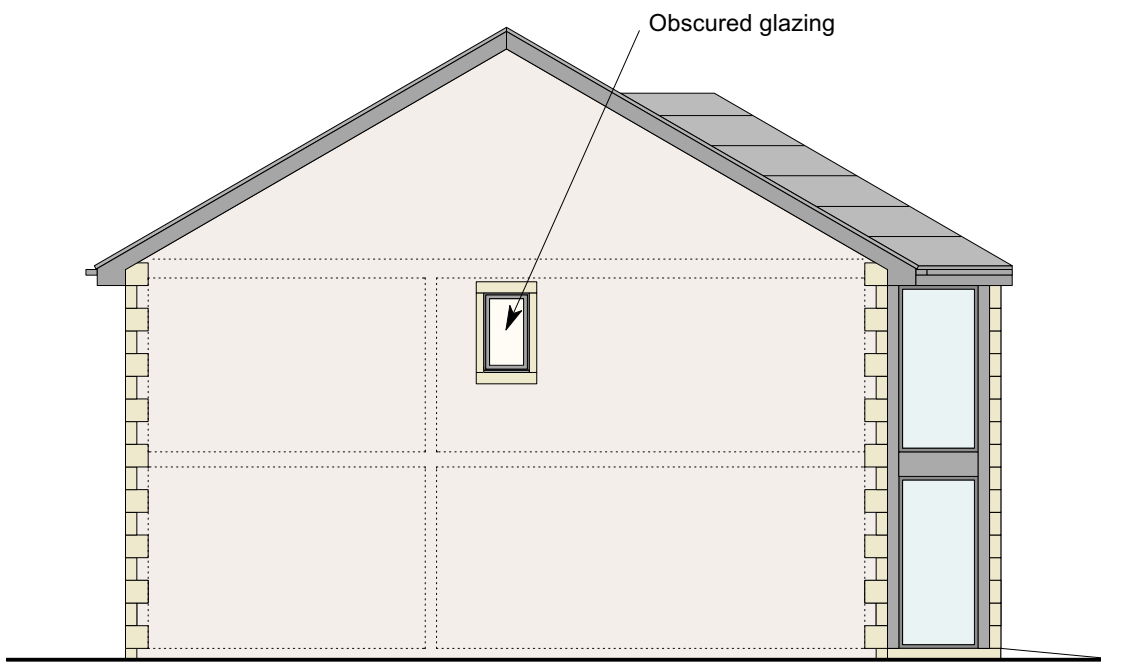

Side Elevation As Proposed
Scale 1:100

0m 1m 2m 3m 4m 5m



Rear Elevation As Proposed
Scale 1:100

0m 1m 2m 3m 4m 5m



Front Elevation As Proposed
Scale 1:100

0m 1m 2m 3m 4m 5m

Context Photos of Recently Built/ Extending
Dwellings within 150m of the Site.



- MATERIALS:**
- Roof: Blue grey concrete roof tiles.
- Walls: Coursed stone to front elevation with quoins.
Polymer render to side and rear elevations with quoins.
- Windows/Glazed Doors: High performance Upvc in grey.
- Roof Lights: Velux or similar approved.
- RWPs: Black upvc.
- External Doors: High performance composite doors in grey.
- Garage Doors: Insulated sectional garage doors in grey.

NOTES:

Any errors or omissions to be reported to Code L6 immediately.

This drawing and design is the copyright of Code L6 and is not to be used for any purpose without their consent.

B Unit 03 omitted and Unit 01 & 2 and reduced in size

A Units 1&2 - Dormer windows Unit 3 garage altered and site location amended.

rev details date

**Code L6
Architecture Ltd**
31 Halifax Road Brighouse
West Yorkshire HD6 2AA
T: 01484 714 870
E: codeL6@btinternet.com
W: www.CODEL6.com

Project:
64 Westfield Lane
BD19 6DR

Client:
Mr G Strickland

Drawing:
Plans As Proposed

Date:
10/05/22

Scale:
1:100

Size:
A1

Drawing Number:

22-034-06B

Unit 01 & 02 AS PROPOSED