




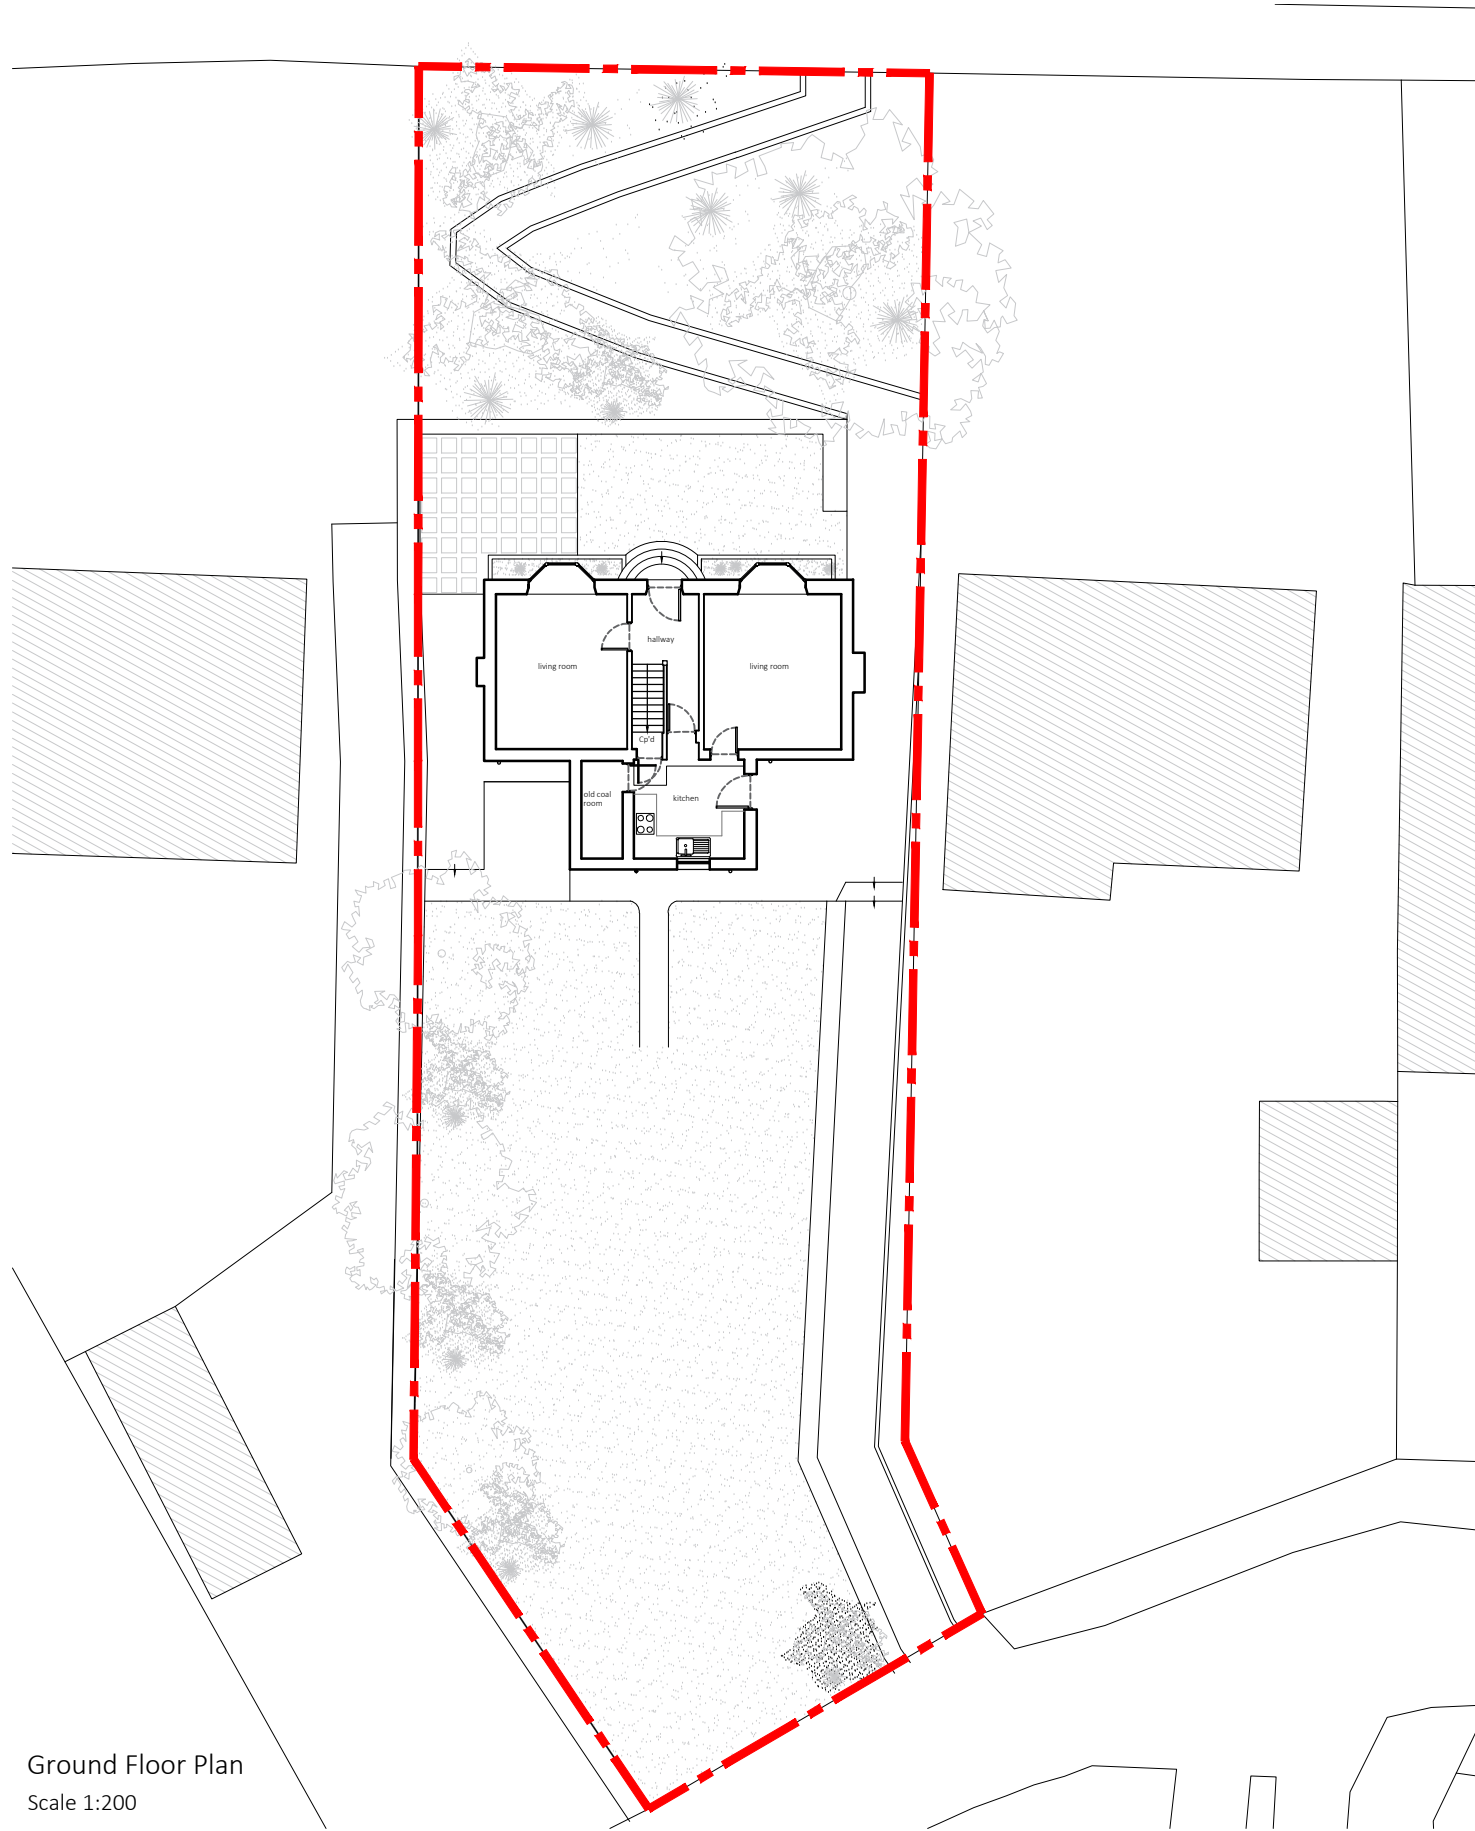

Ground Floor Plan
Scale 1:200

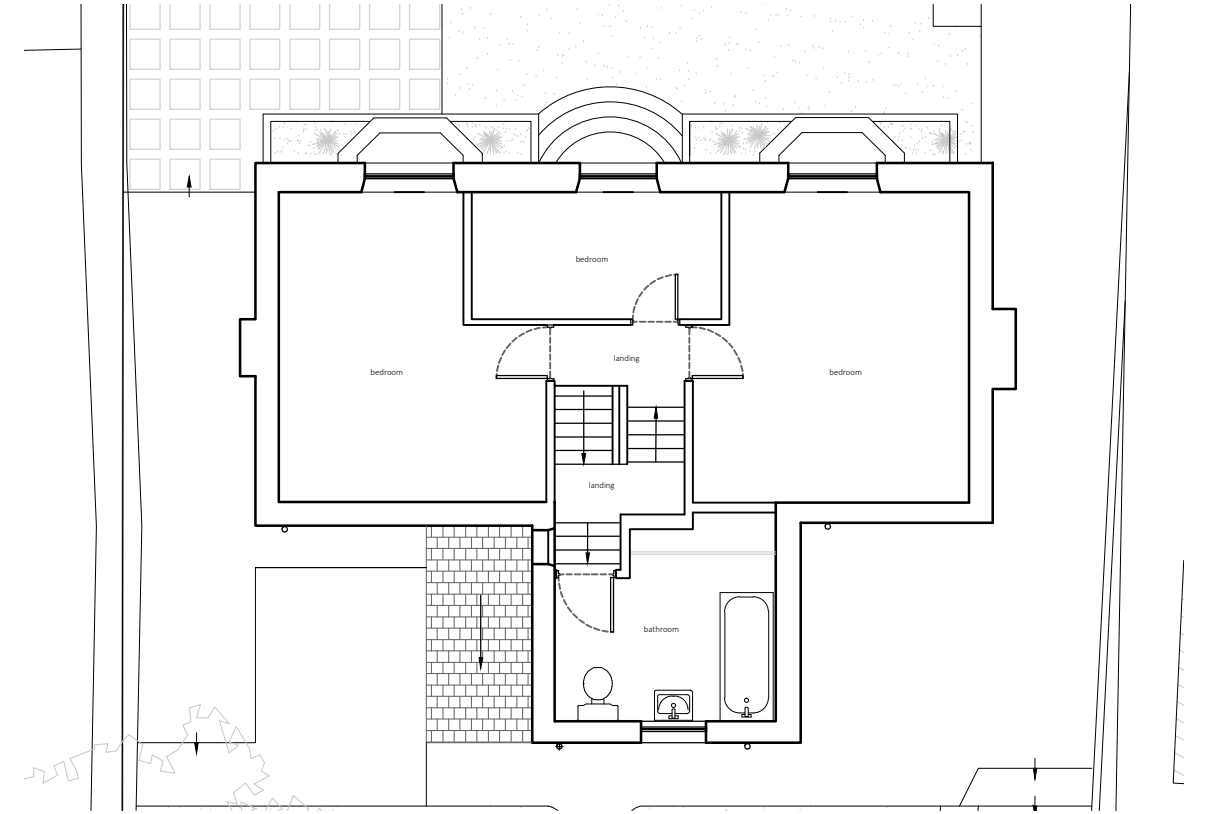

First Floor Plan
Scale 1:100

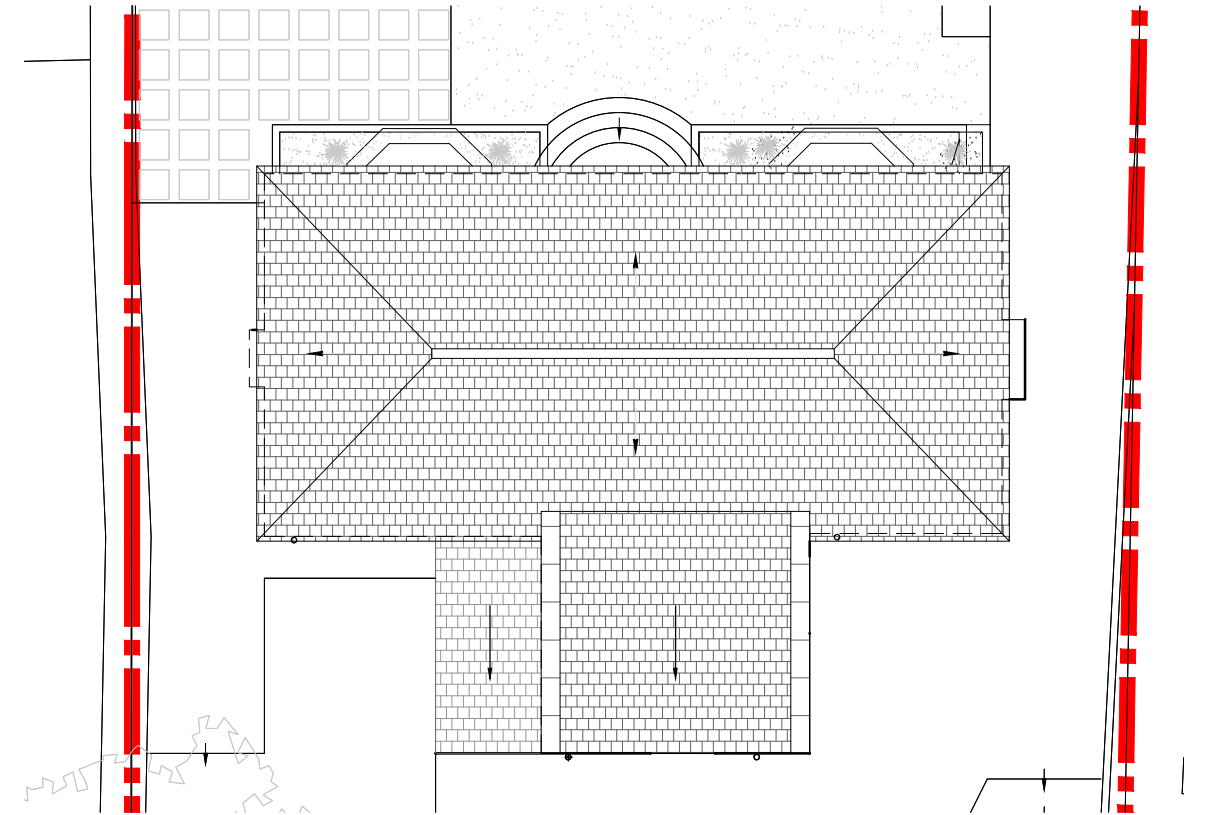

Roof Plan
Scale 1:100

Key:
 Site Boundary

1. Do not scale this drawing
2. Drawing to be used for the status indicated only
3. All dimensions and setting out shall be checked and confirmed and any discrepancies to be reported to the Architect prior to commencement of any work
4. All work and materials to be in accordance with current statutory legislation, relevant codes of practice and British Standards
5. Drawing to be read in accordance with relevant consultants and sub-contractors drawings and specifications
6. This drawing is the property of dag Architects Ltd and is not to be used in whole or in part without written consent



no. revision
A Planning Application

date
22.05.22

project:
31 Crimble Bank
Slaithwaite,
Huddersfield
HD7 5EU
client:

Private Client

scale: sheet: date:
Varies A3 May 2022

title:
Existing Plans

drawing status:
Planning

drawing no.:
2208 - EX - 02

rev:

Dempsey-
Gannon