


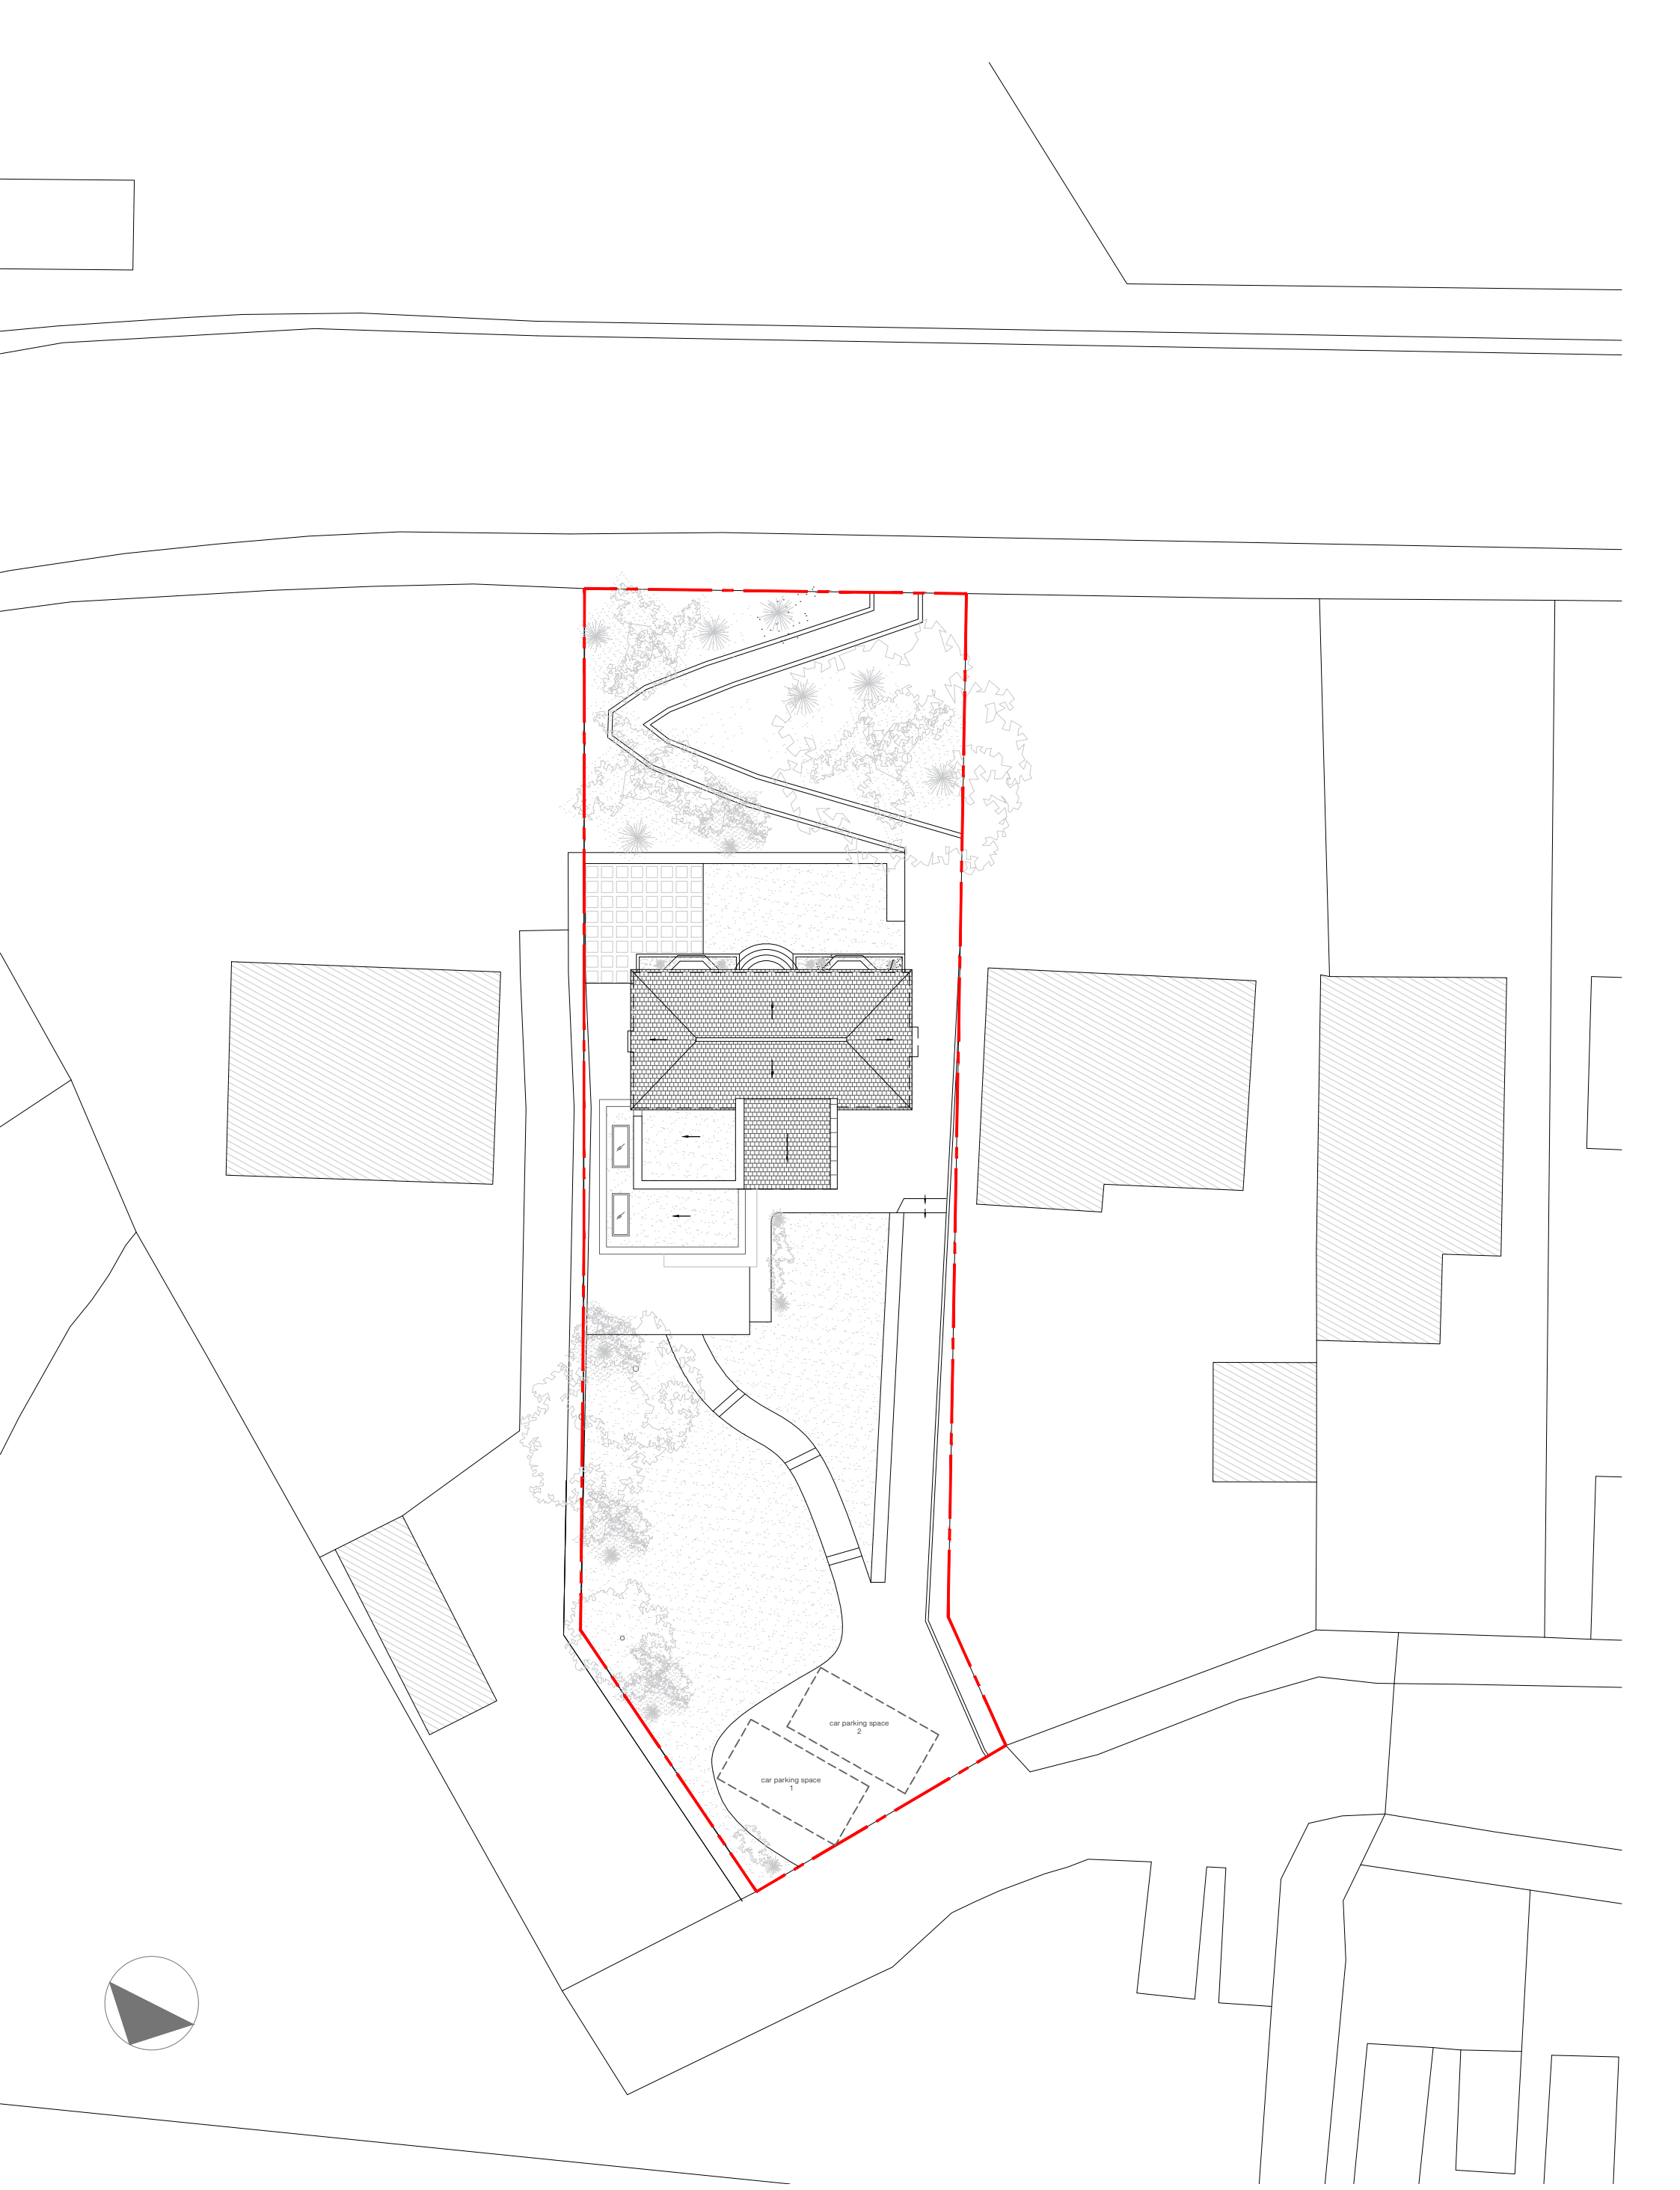

1. Do not scale this drawing
2. Drawing to be used for the status indicated only
3. All dimensions and setting out shall be checked and confirmed and any discrepancies to be reported to the Architect prior to commencement of any work
4. All work and materials to be in accordance with current statutory legislation, relevant codes of practice and British Standards
5. Drawing to be read in accordance with relevant consultants and sub-contractors drawings and specifications
6. This drawing is the property of dag Architects Ltd and is not to be used in whole or in part without written consent

key plan:

no. revision
no. A 2 car parking spaces added

date
06.07.22

project:
Crimble Bank

title:
Existing Roof Plan

client:
Private Client

scale: sheet: date:
Varies A3 April 2022

drawing status:
Existing

drawing no.: rev:
2208 - XPP - 01 A

Dempsey-
Gannon