





site plan - 1:200



site block plan - 1:500

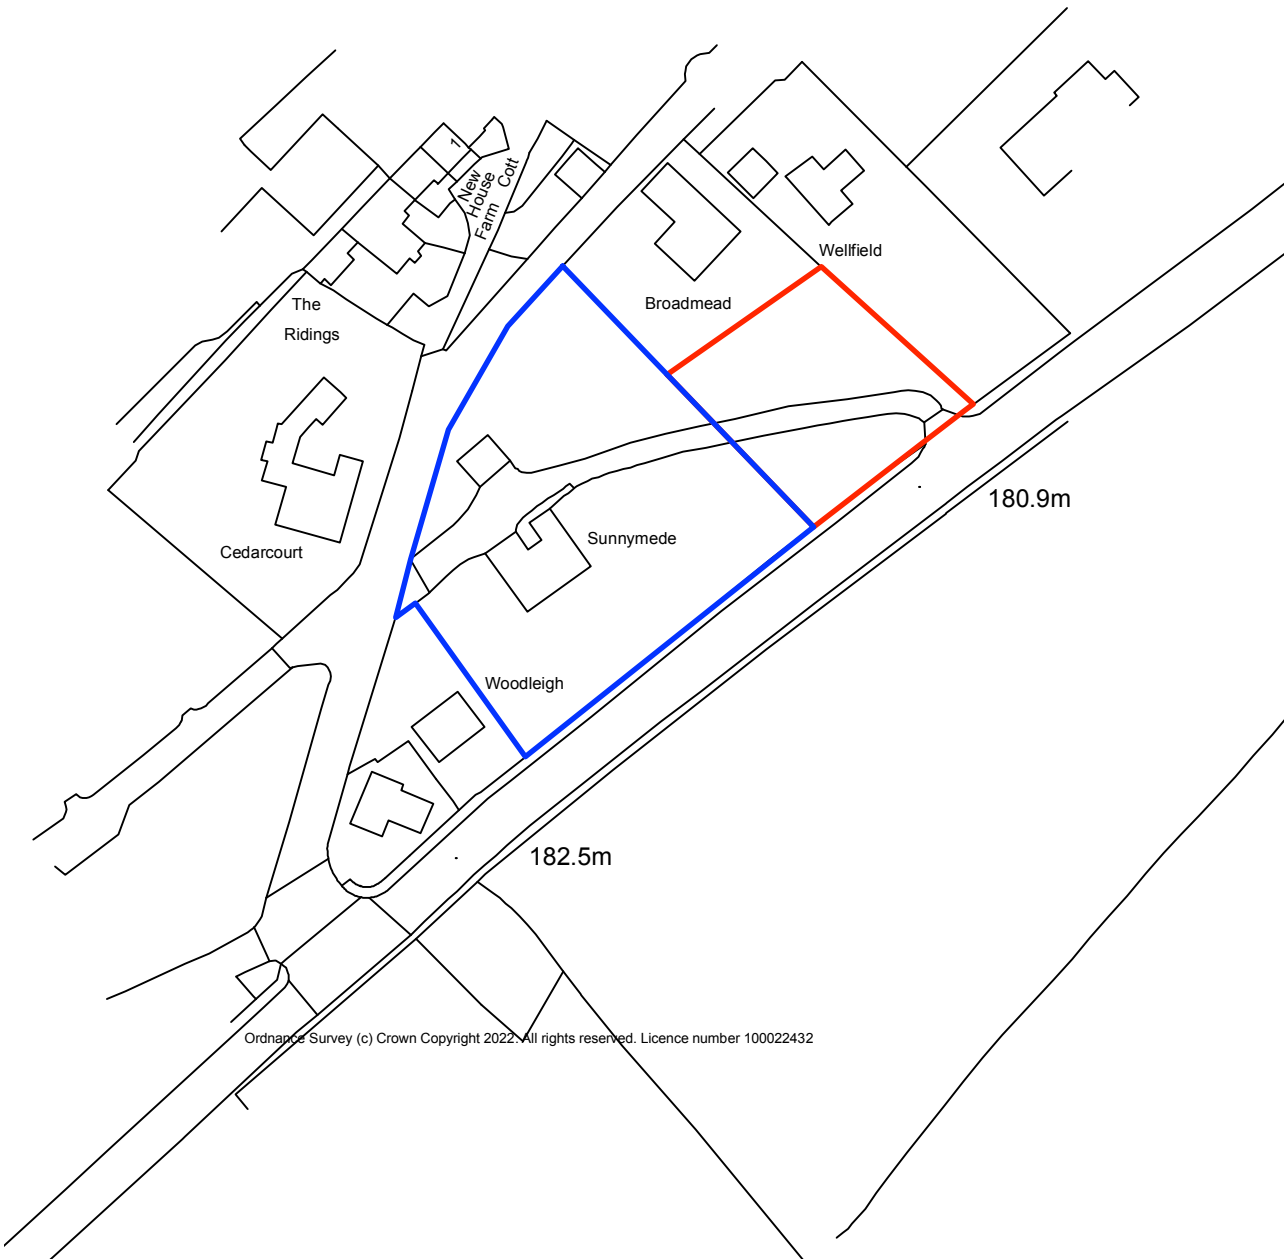

site location plan - 1:1250

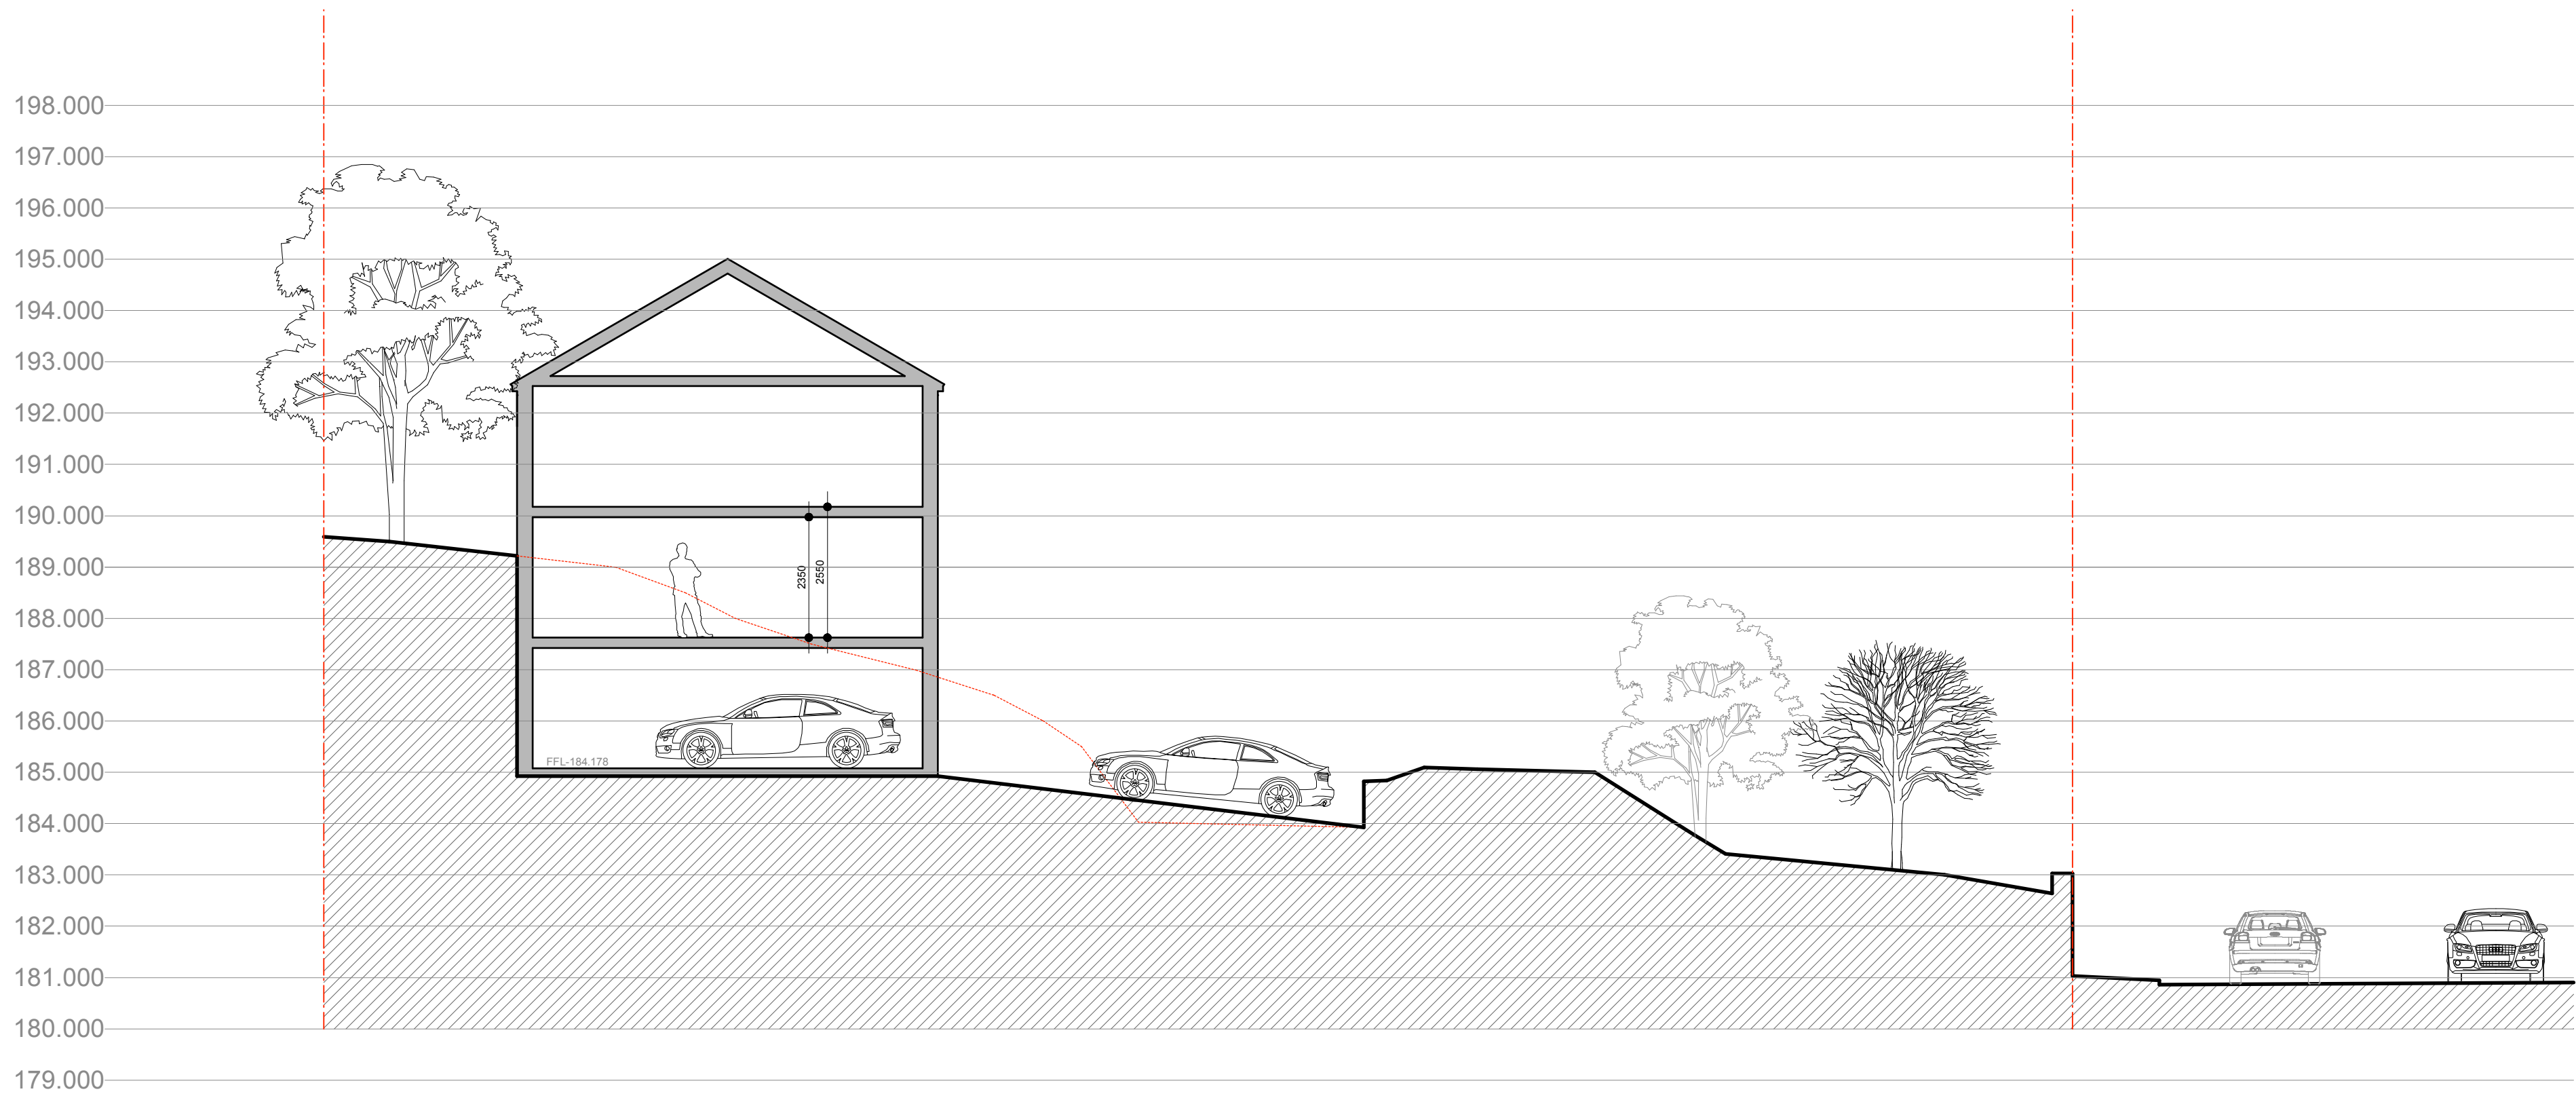

site section a-a - 1:100

This drawing has been prepared specifically for the purpose of obtaining Planning Permission and/or Building Regulation Approval. Its suitability for other purposes, without supplementary details and specifications cannot be guaranteed. The Permissions and/or Approvals are beyond the Architects control and no guarantee that such will be granted is given or to be inferred by reason of the preparation of this drawing. Only figured dimensions are to be used. All dimensions to be checked on site. This drawing together with the design is the property and copyright of the Architect and must not be reproduced without prior written permission.

|      |                    |          |       |          |
|------|--------------------|----------|-------|----------|
| P01  | Drawing originated | 28.04.22 | LH    | NG       |
| rev. | description        | date     | drawn | approved |



project Outline planning for new dwelling at Sunnymede, Woodhead Road, Holmfirth, HD9 2PX for Mr D Plumstead

title Site Plan as Proposed  
number 22010D-04-P01  
scale 1:100/1:200/1:500/1:1250  
size A1