

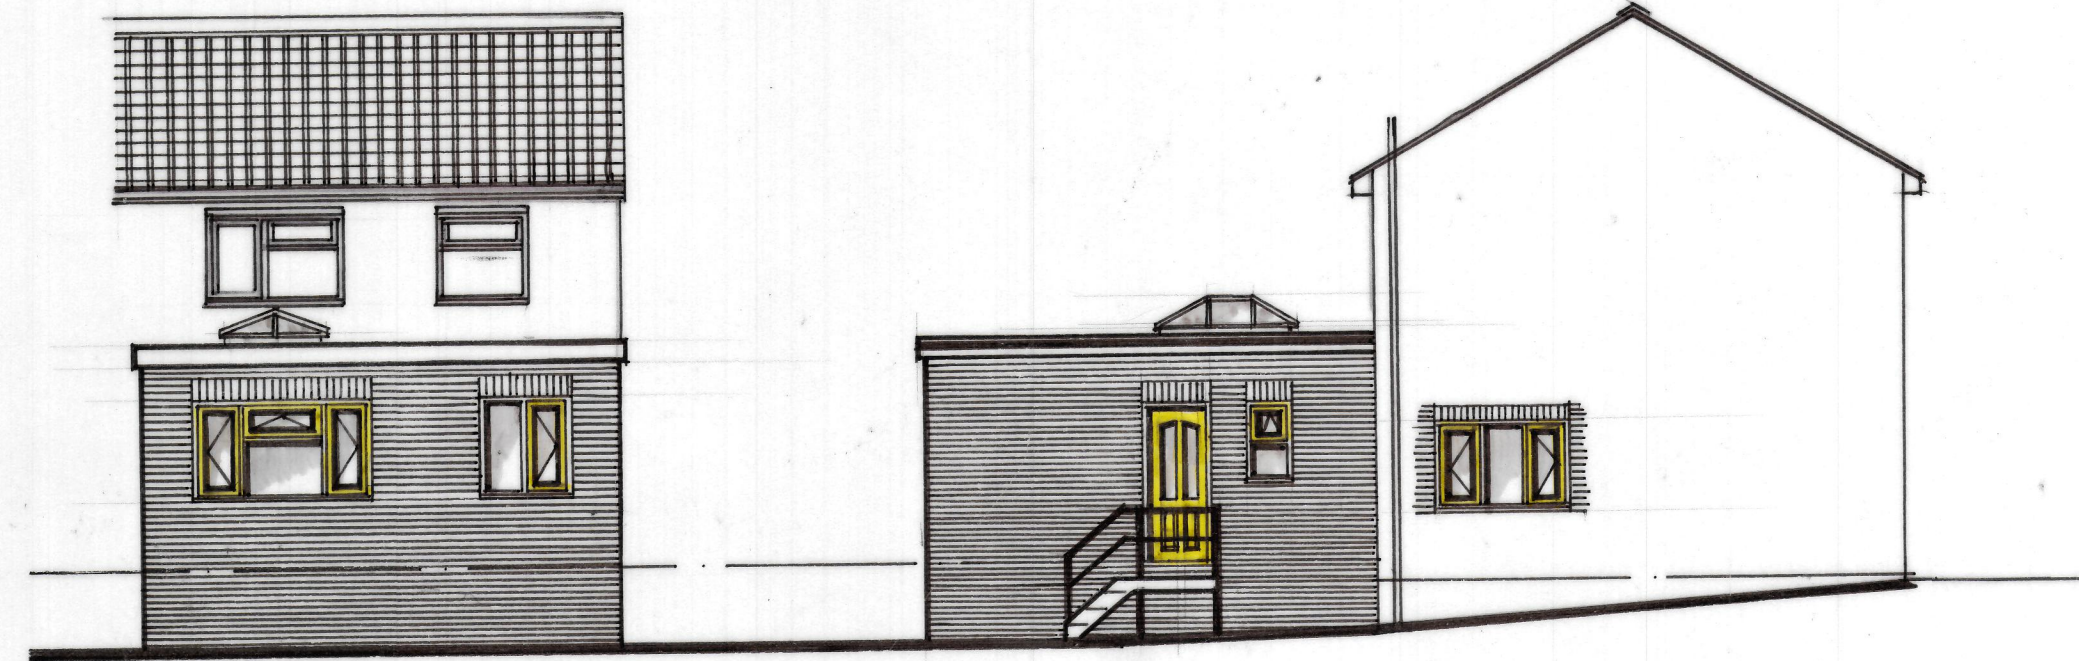


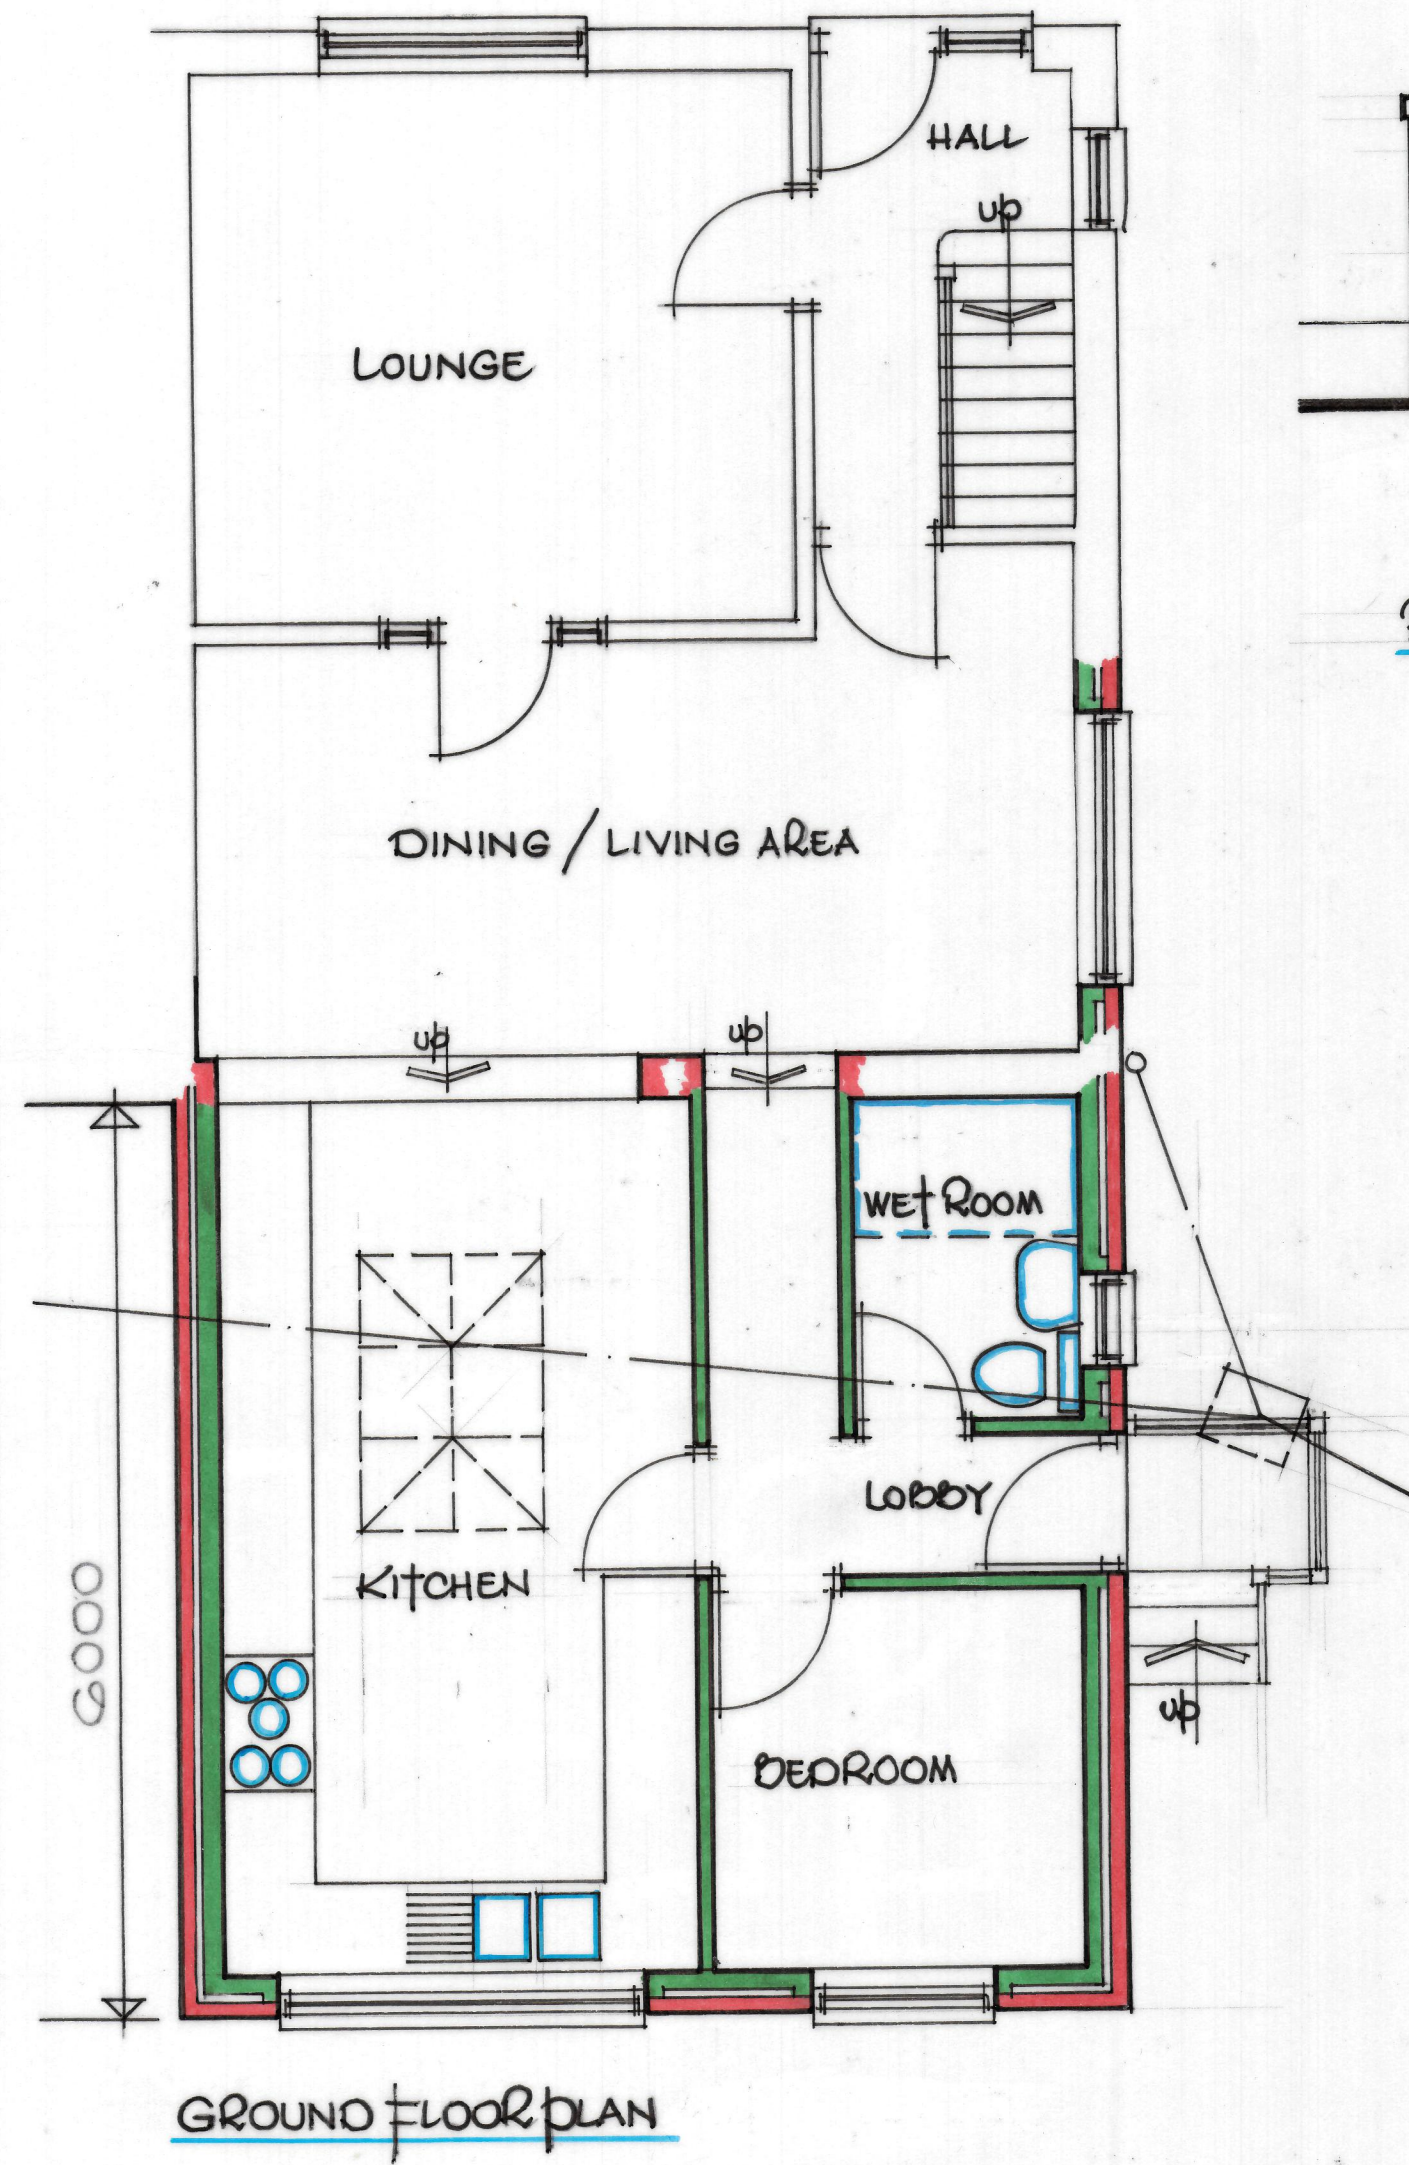

REAR ELEVATION

SIDE ELEVATION

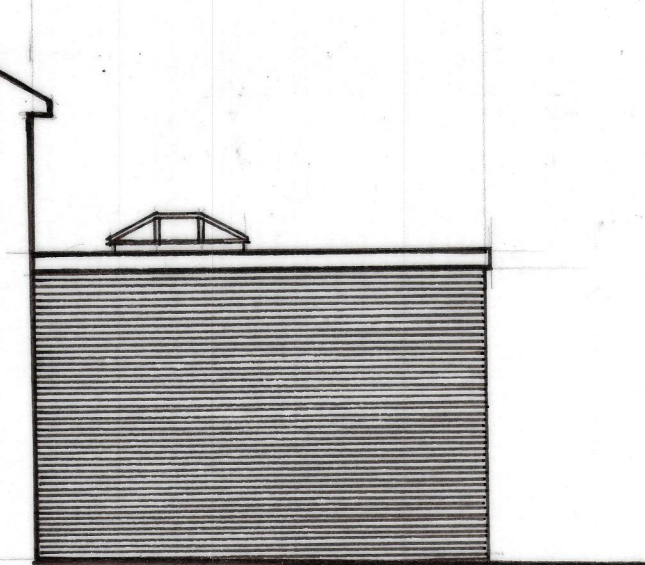

SIDE ELEVATION

Ilyas Nana

19, HOWARD STREET,
BATLEY,
WF17 6AA.

SCALE 1:50, 1:100
MAY, 2021