





Front Elevation
As Proposed



Side Elevation
As Proposed

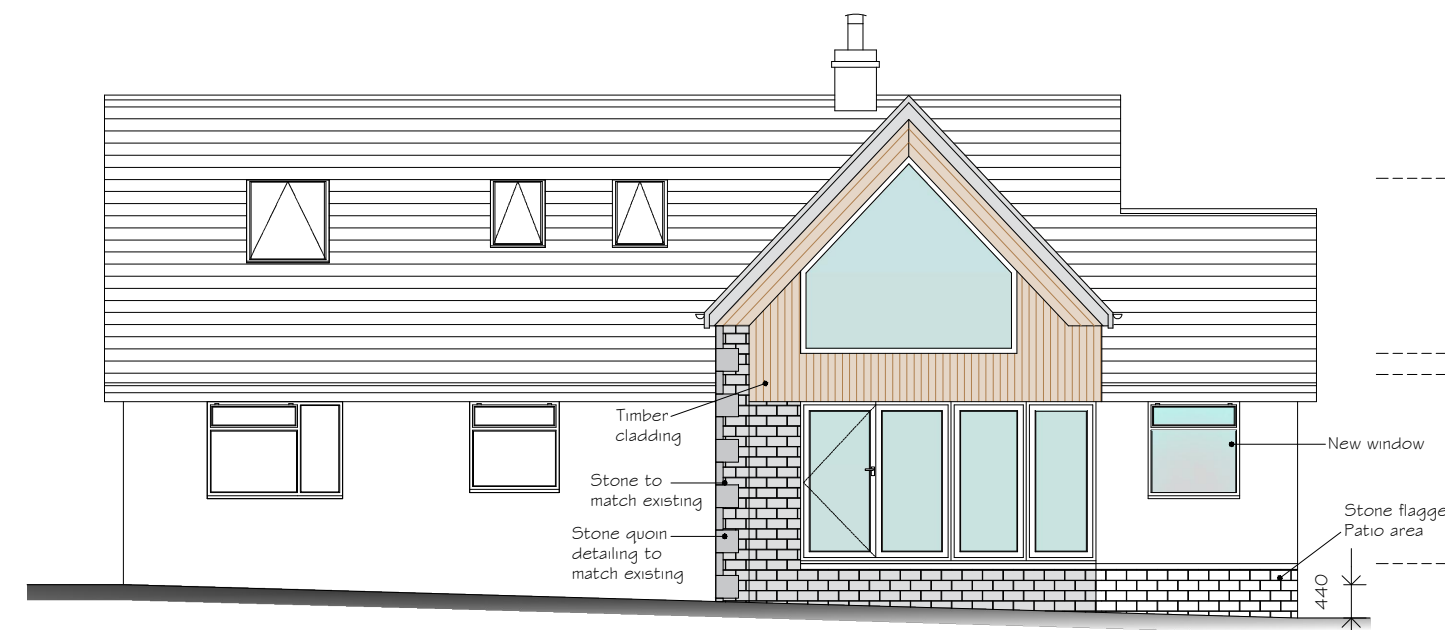

Rear Elevation
As Proposed

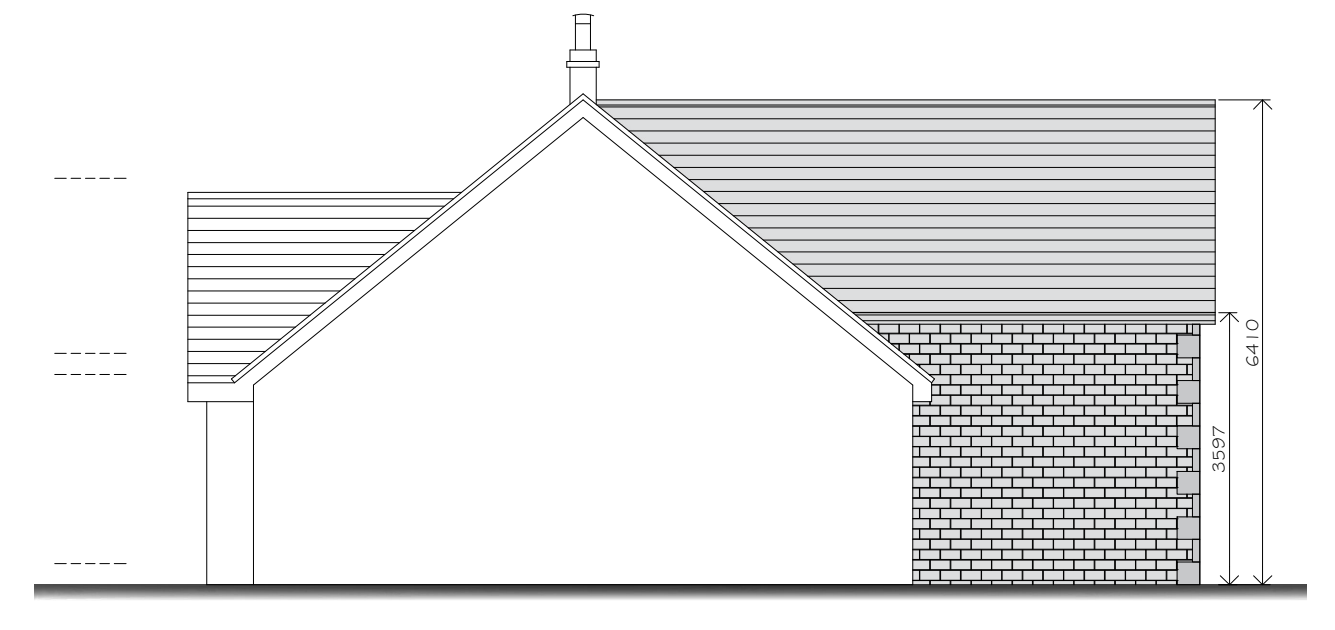

Side Elevation
As Proposed


0 0.51m 2m 5m
1:100



3D Visual as Proposed



3D Visual as Proposed

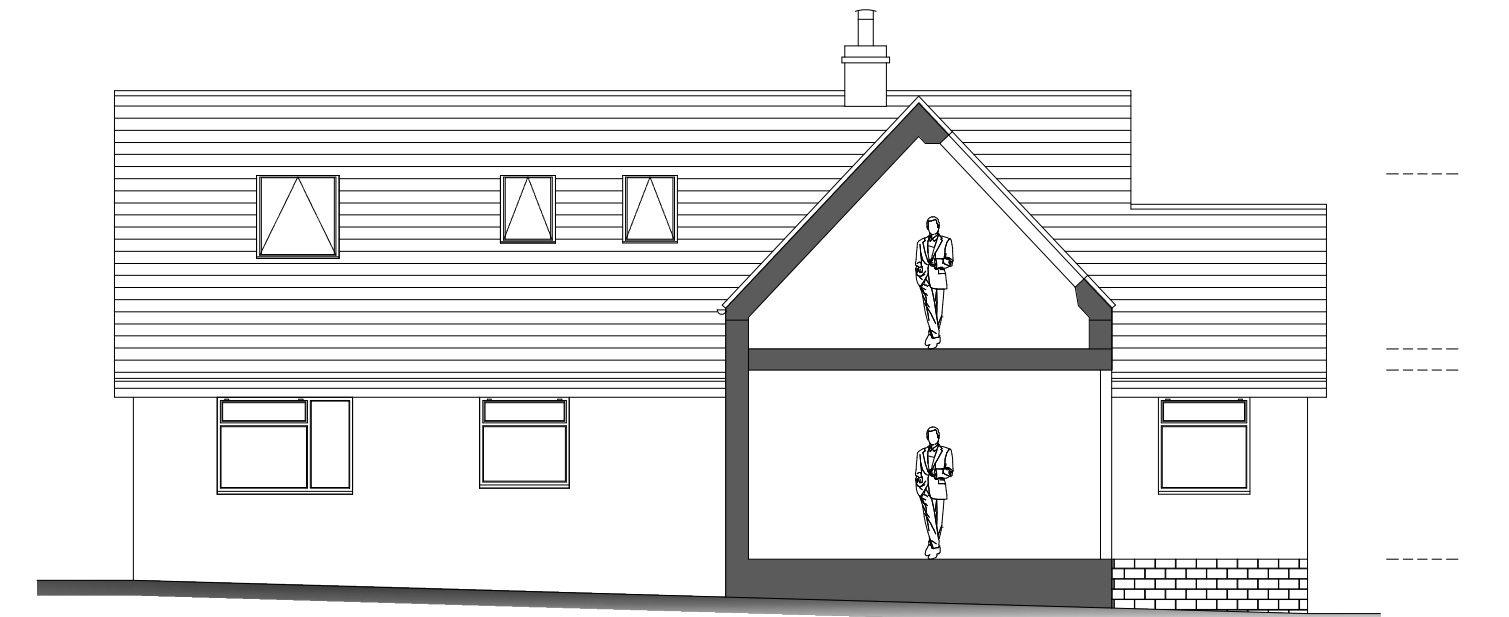

Section A-A
As Proposed




Ground Floor Plan
As Proposed

0 0.5m 1m 2m 5m
1:50



3D Visual as Proposed

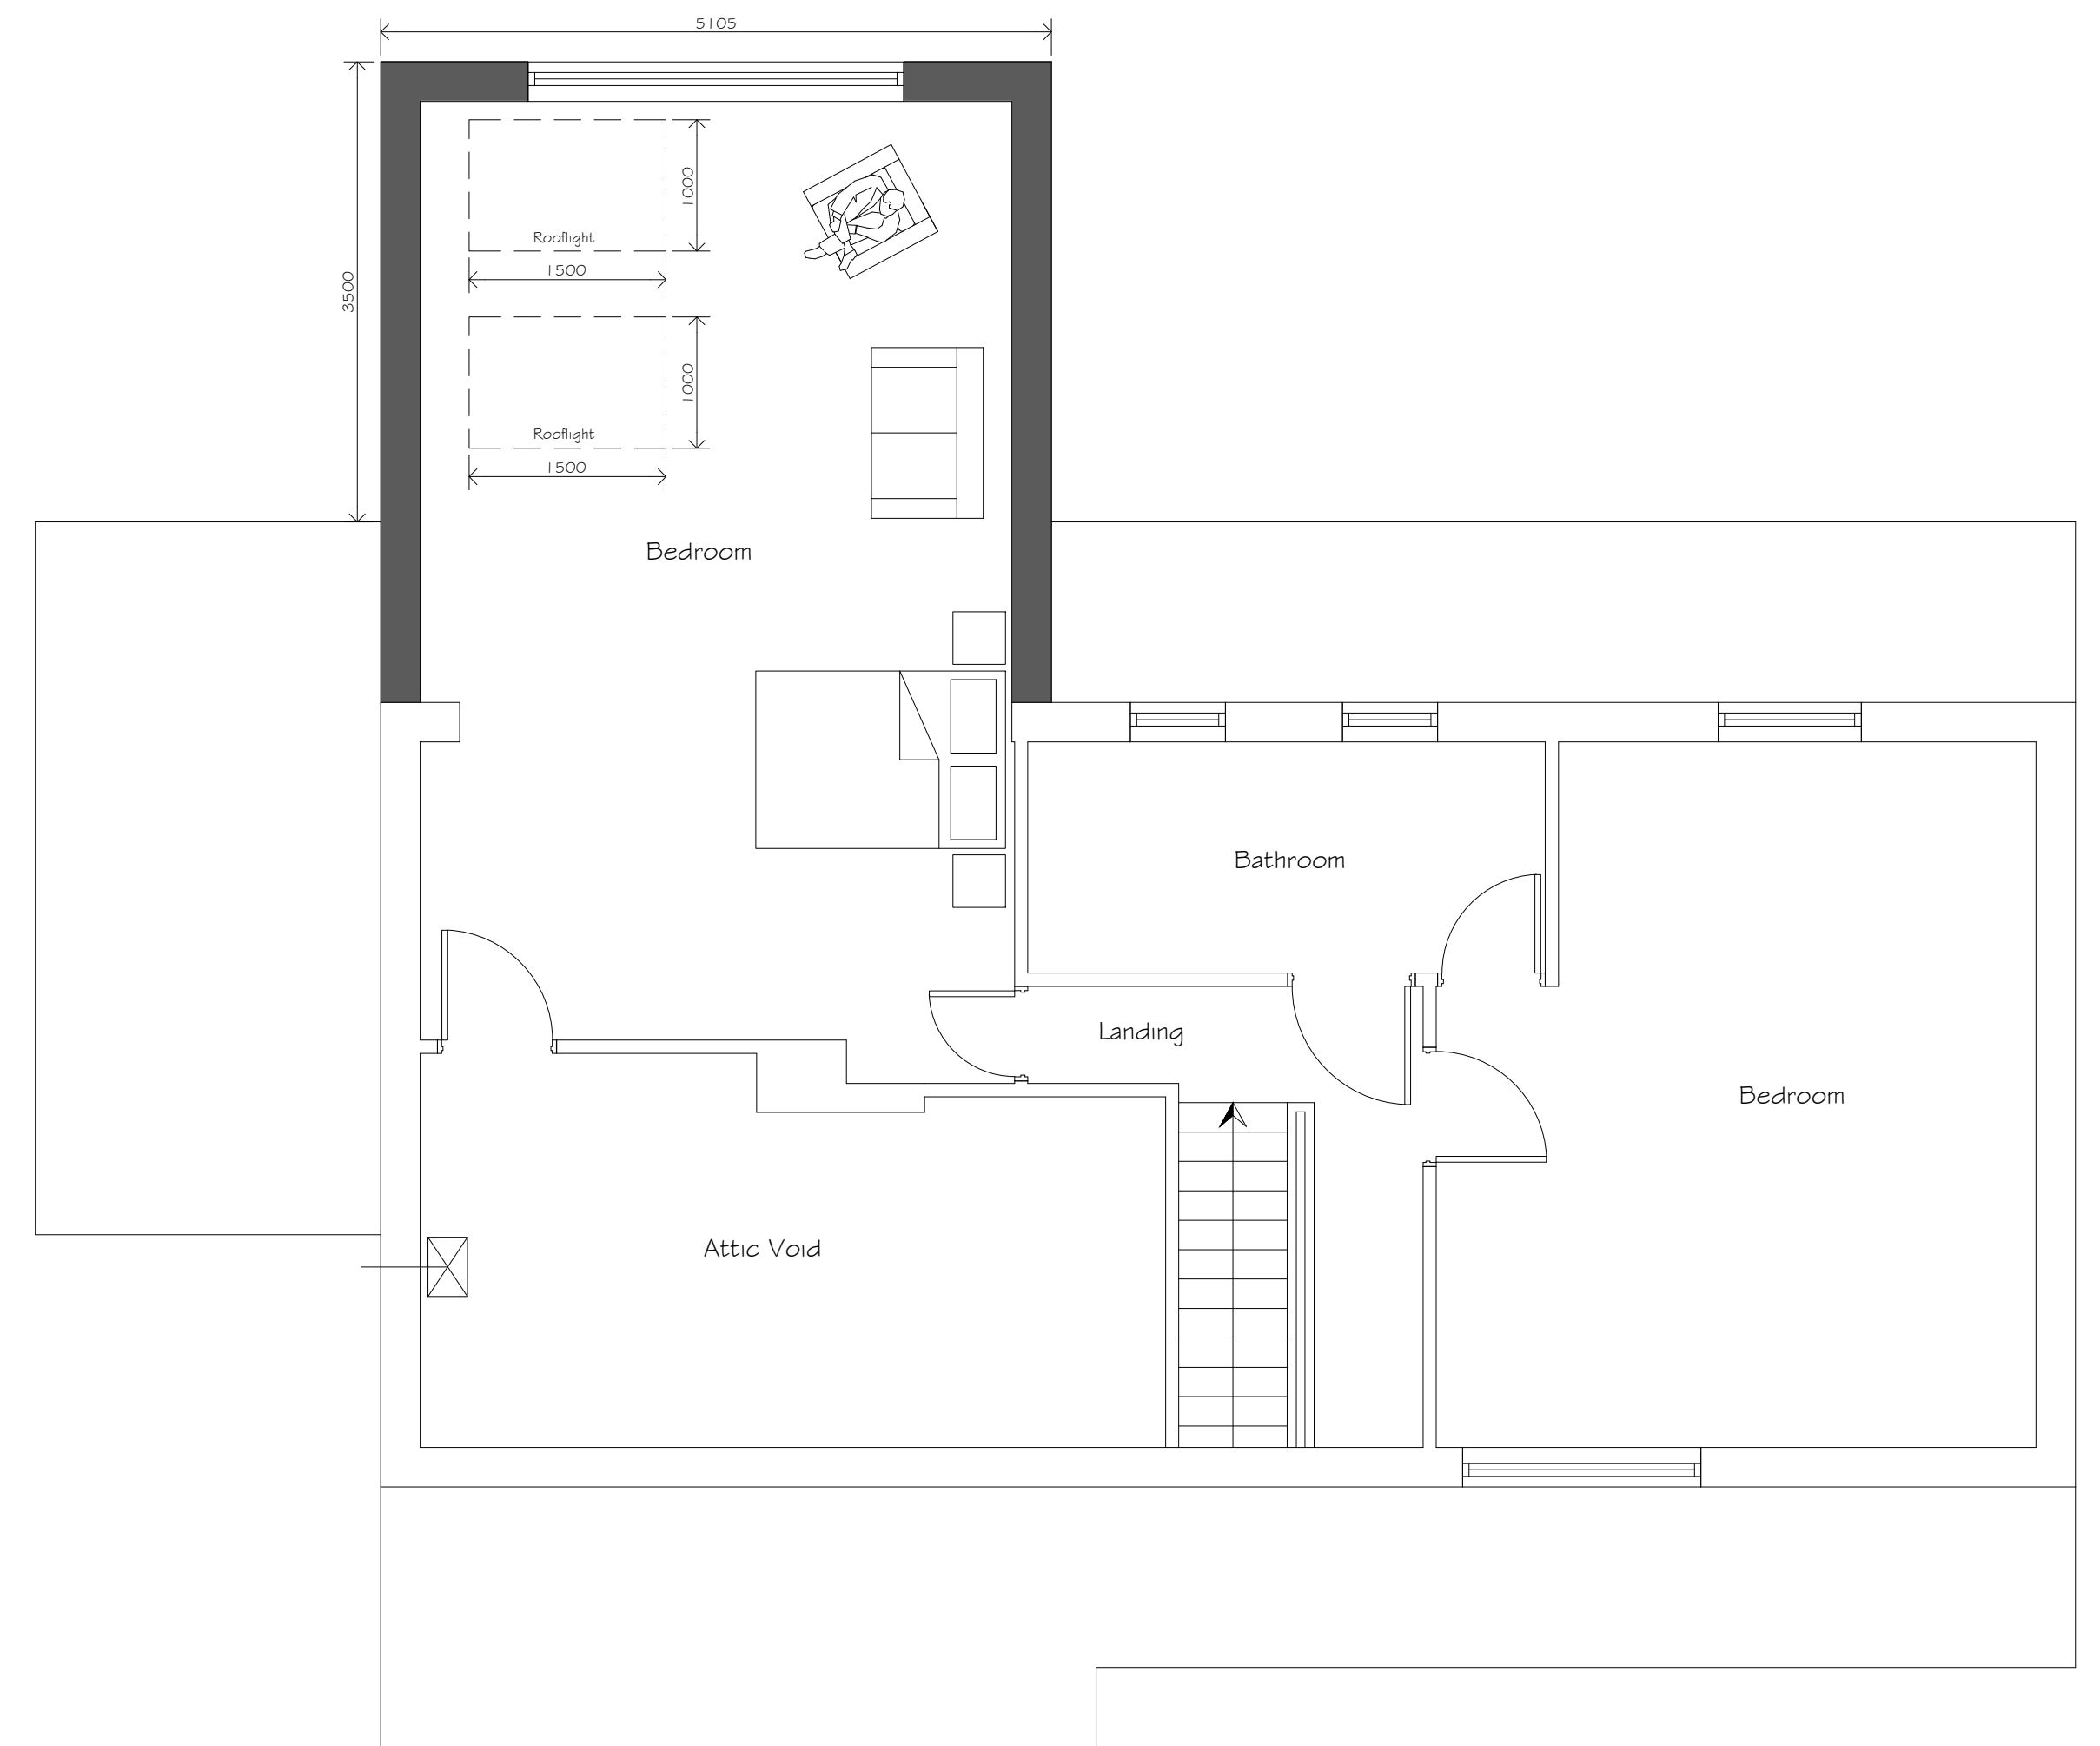

First Floor Plan
As Proposed

DATE	NOTES	BY	REV
13/06/22	Householder Planning Submission	JDA	A



PROJECT TITLE Proposed 2 Storey Rear Extension	CLIENT Martin & Sandra Brown 26 Prospect Road, Hartshead, WF15 8BA	CHK SGA	DRAWN BY CS
DRAWING STAGE Planning	SCALE 1:50, 1:100 @ A1	STAGE PLN	REV A
SHEET TITLE Plans & Elevations as Proposed	PROJECT NUMBER WF15-2929	SH1 002	