





Front Elevation
As Existing





Side Elevation
As Existing

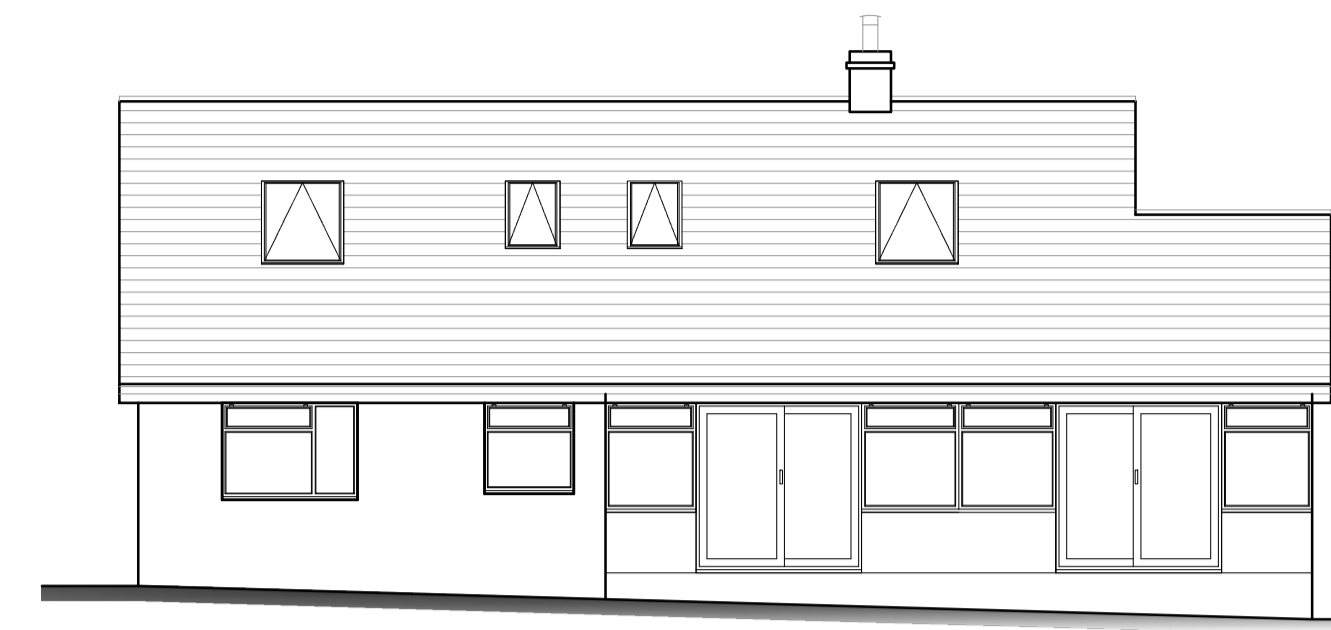


Rear Elevation
As Existing

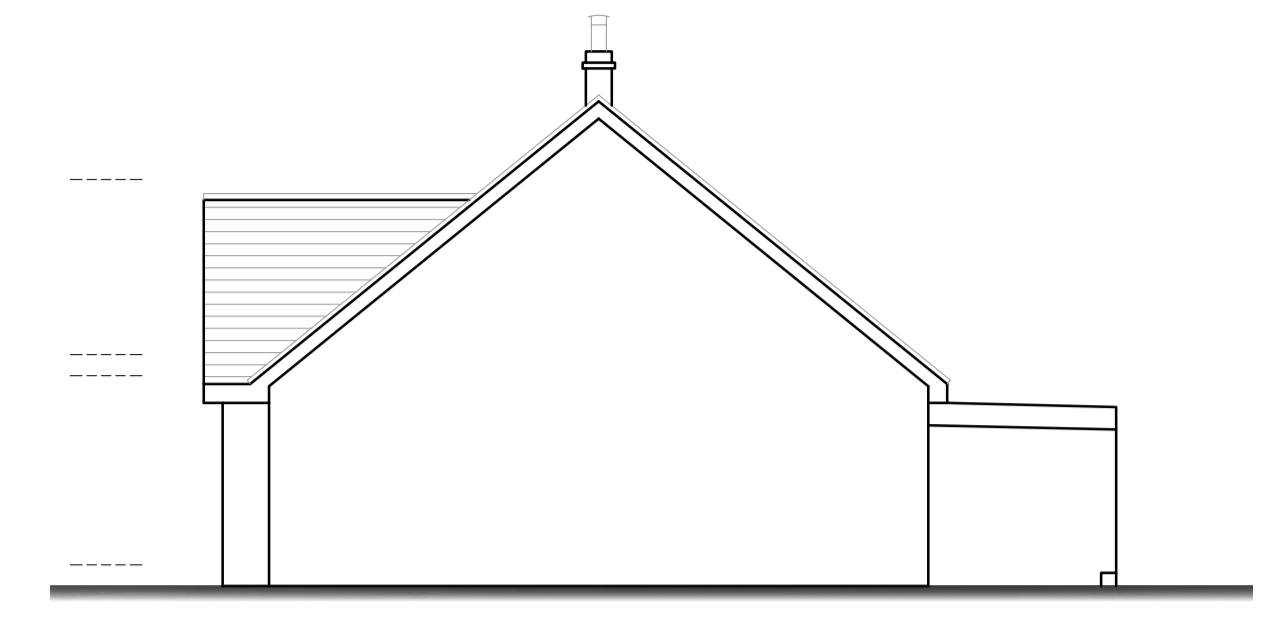


Side Elevation
As Existing

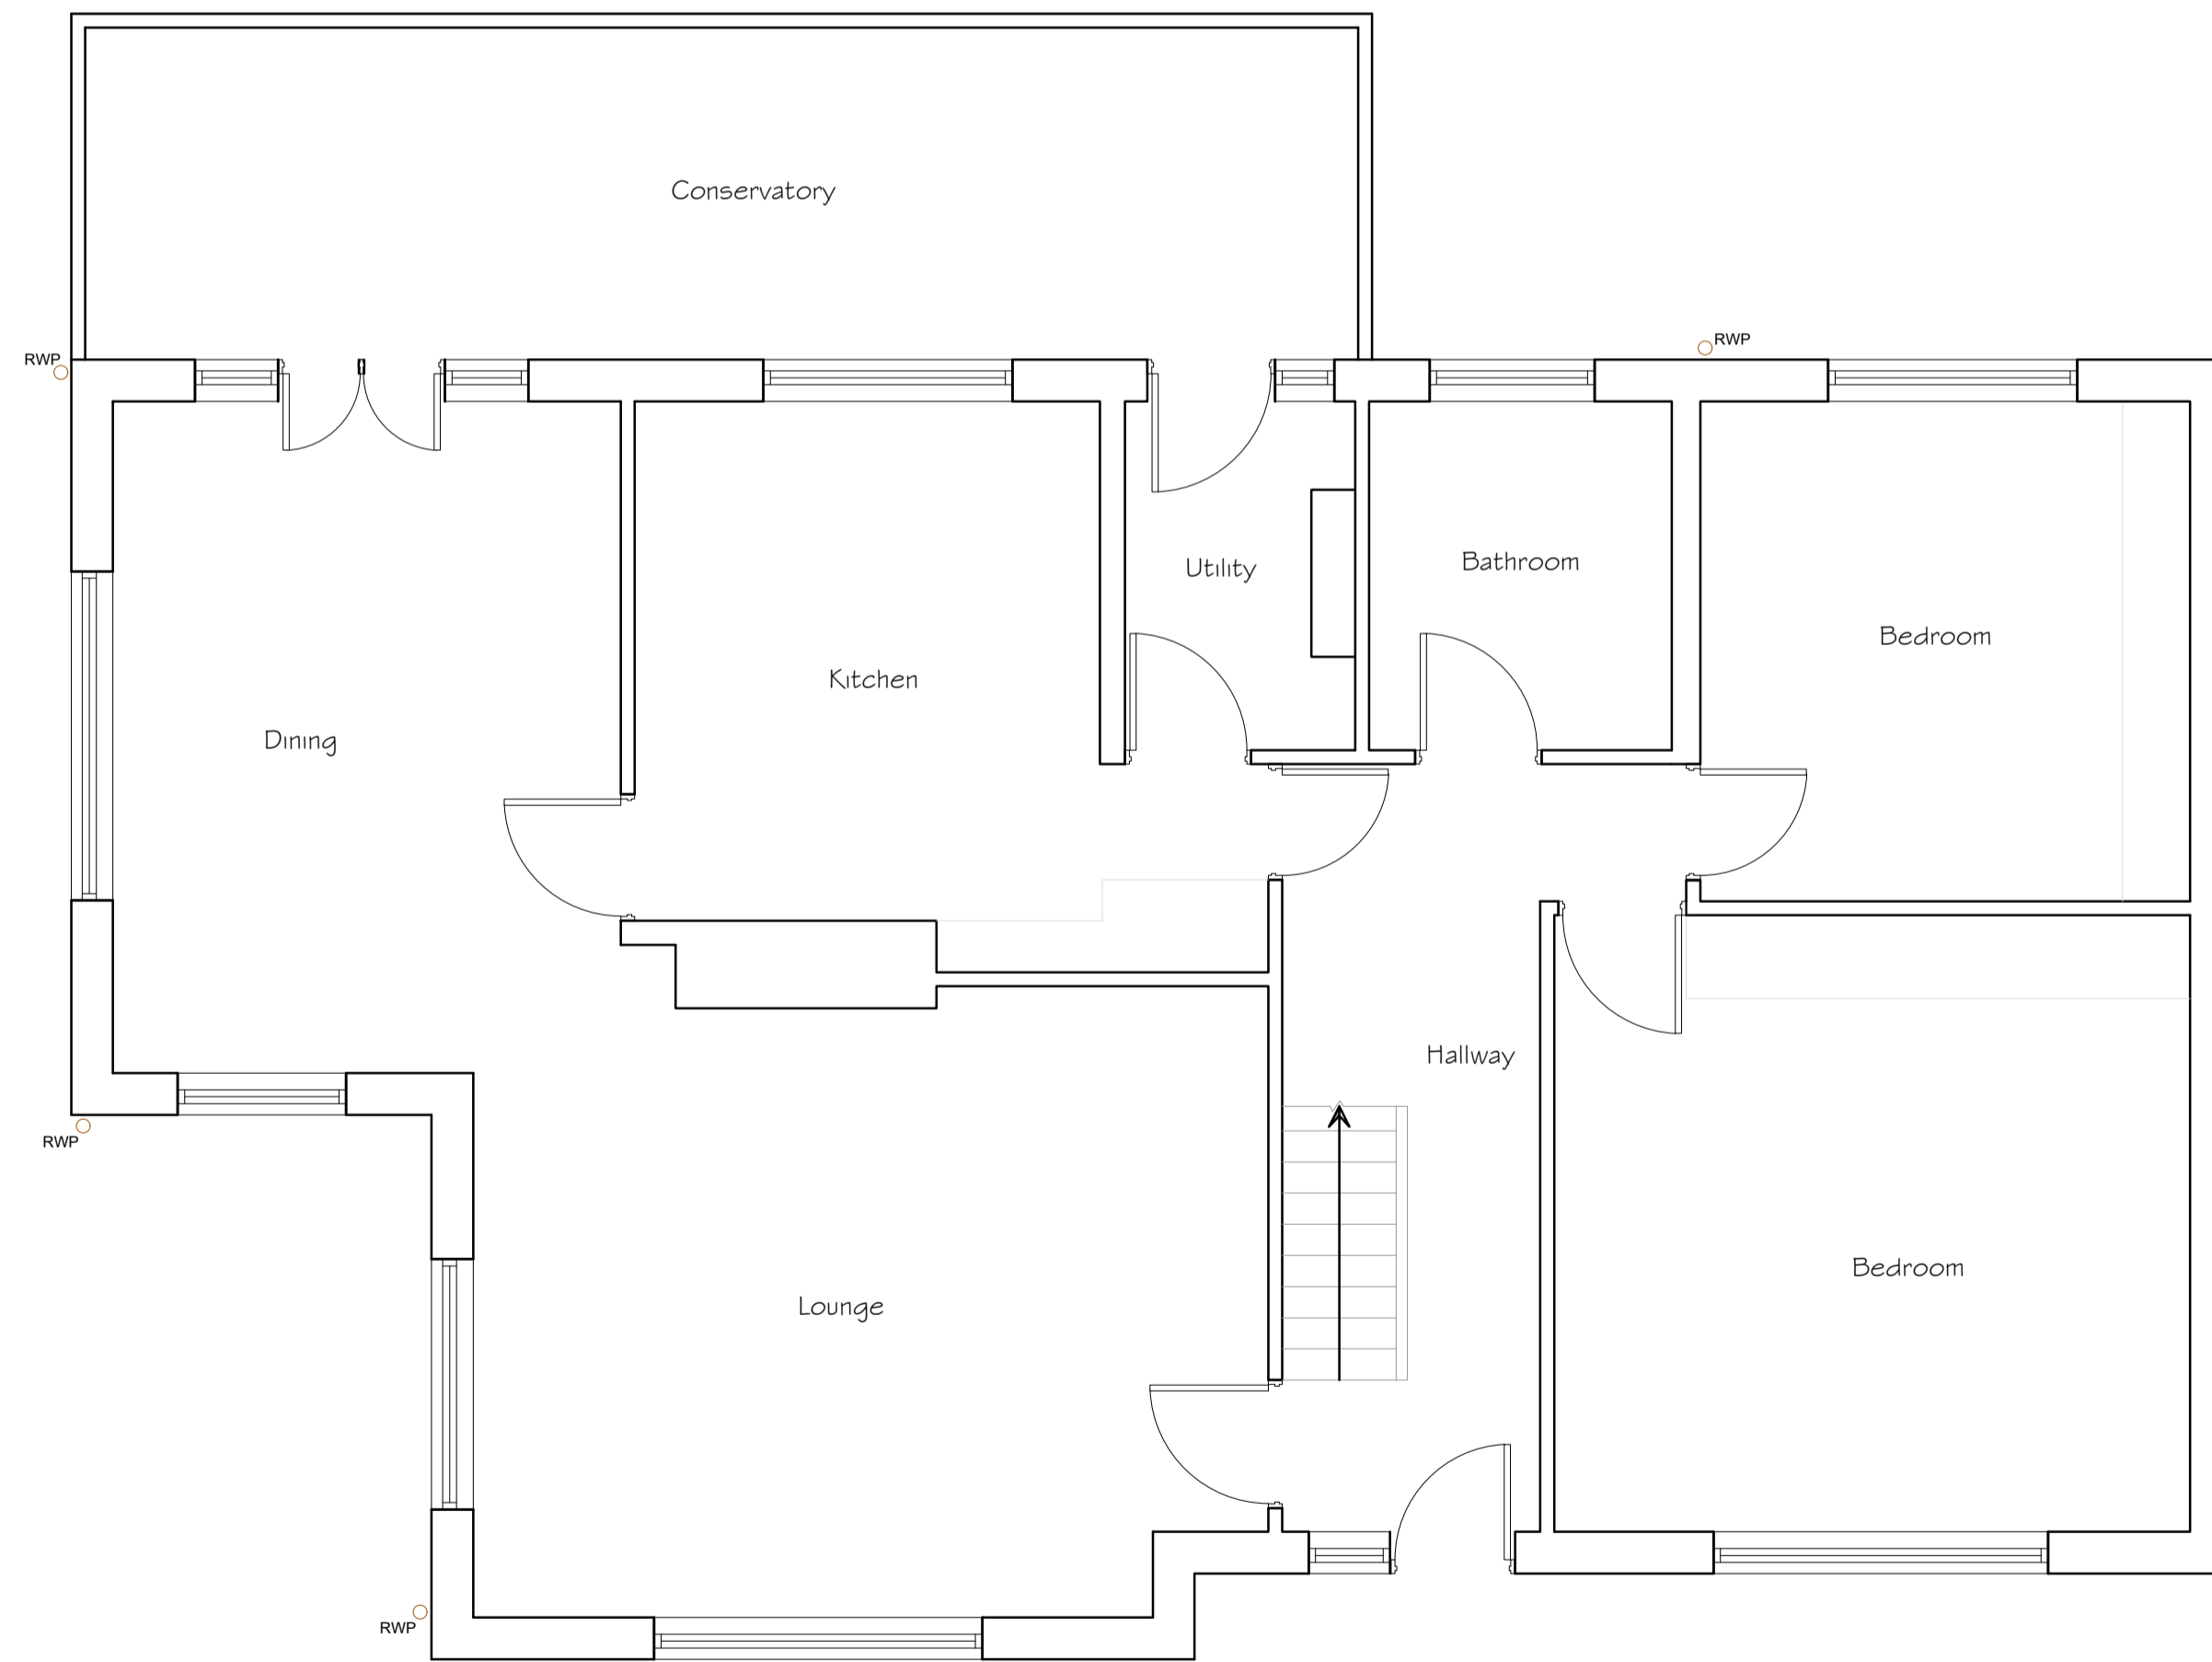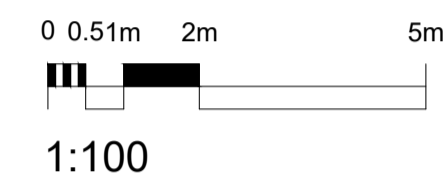

Ground Floor Plan
As Existing

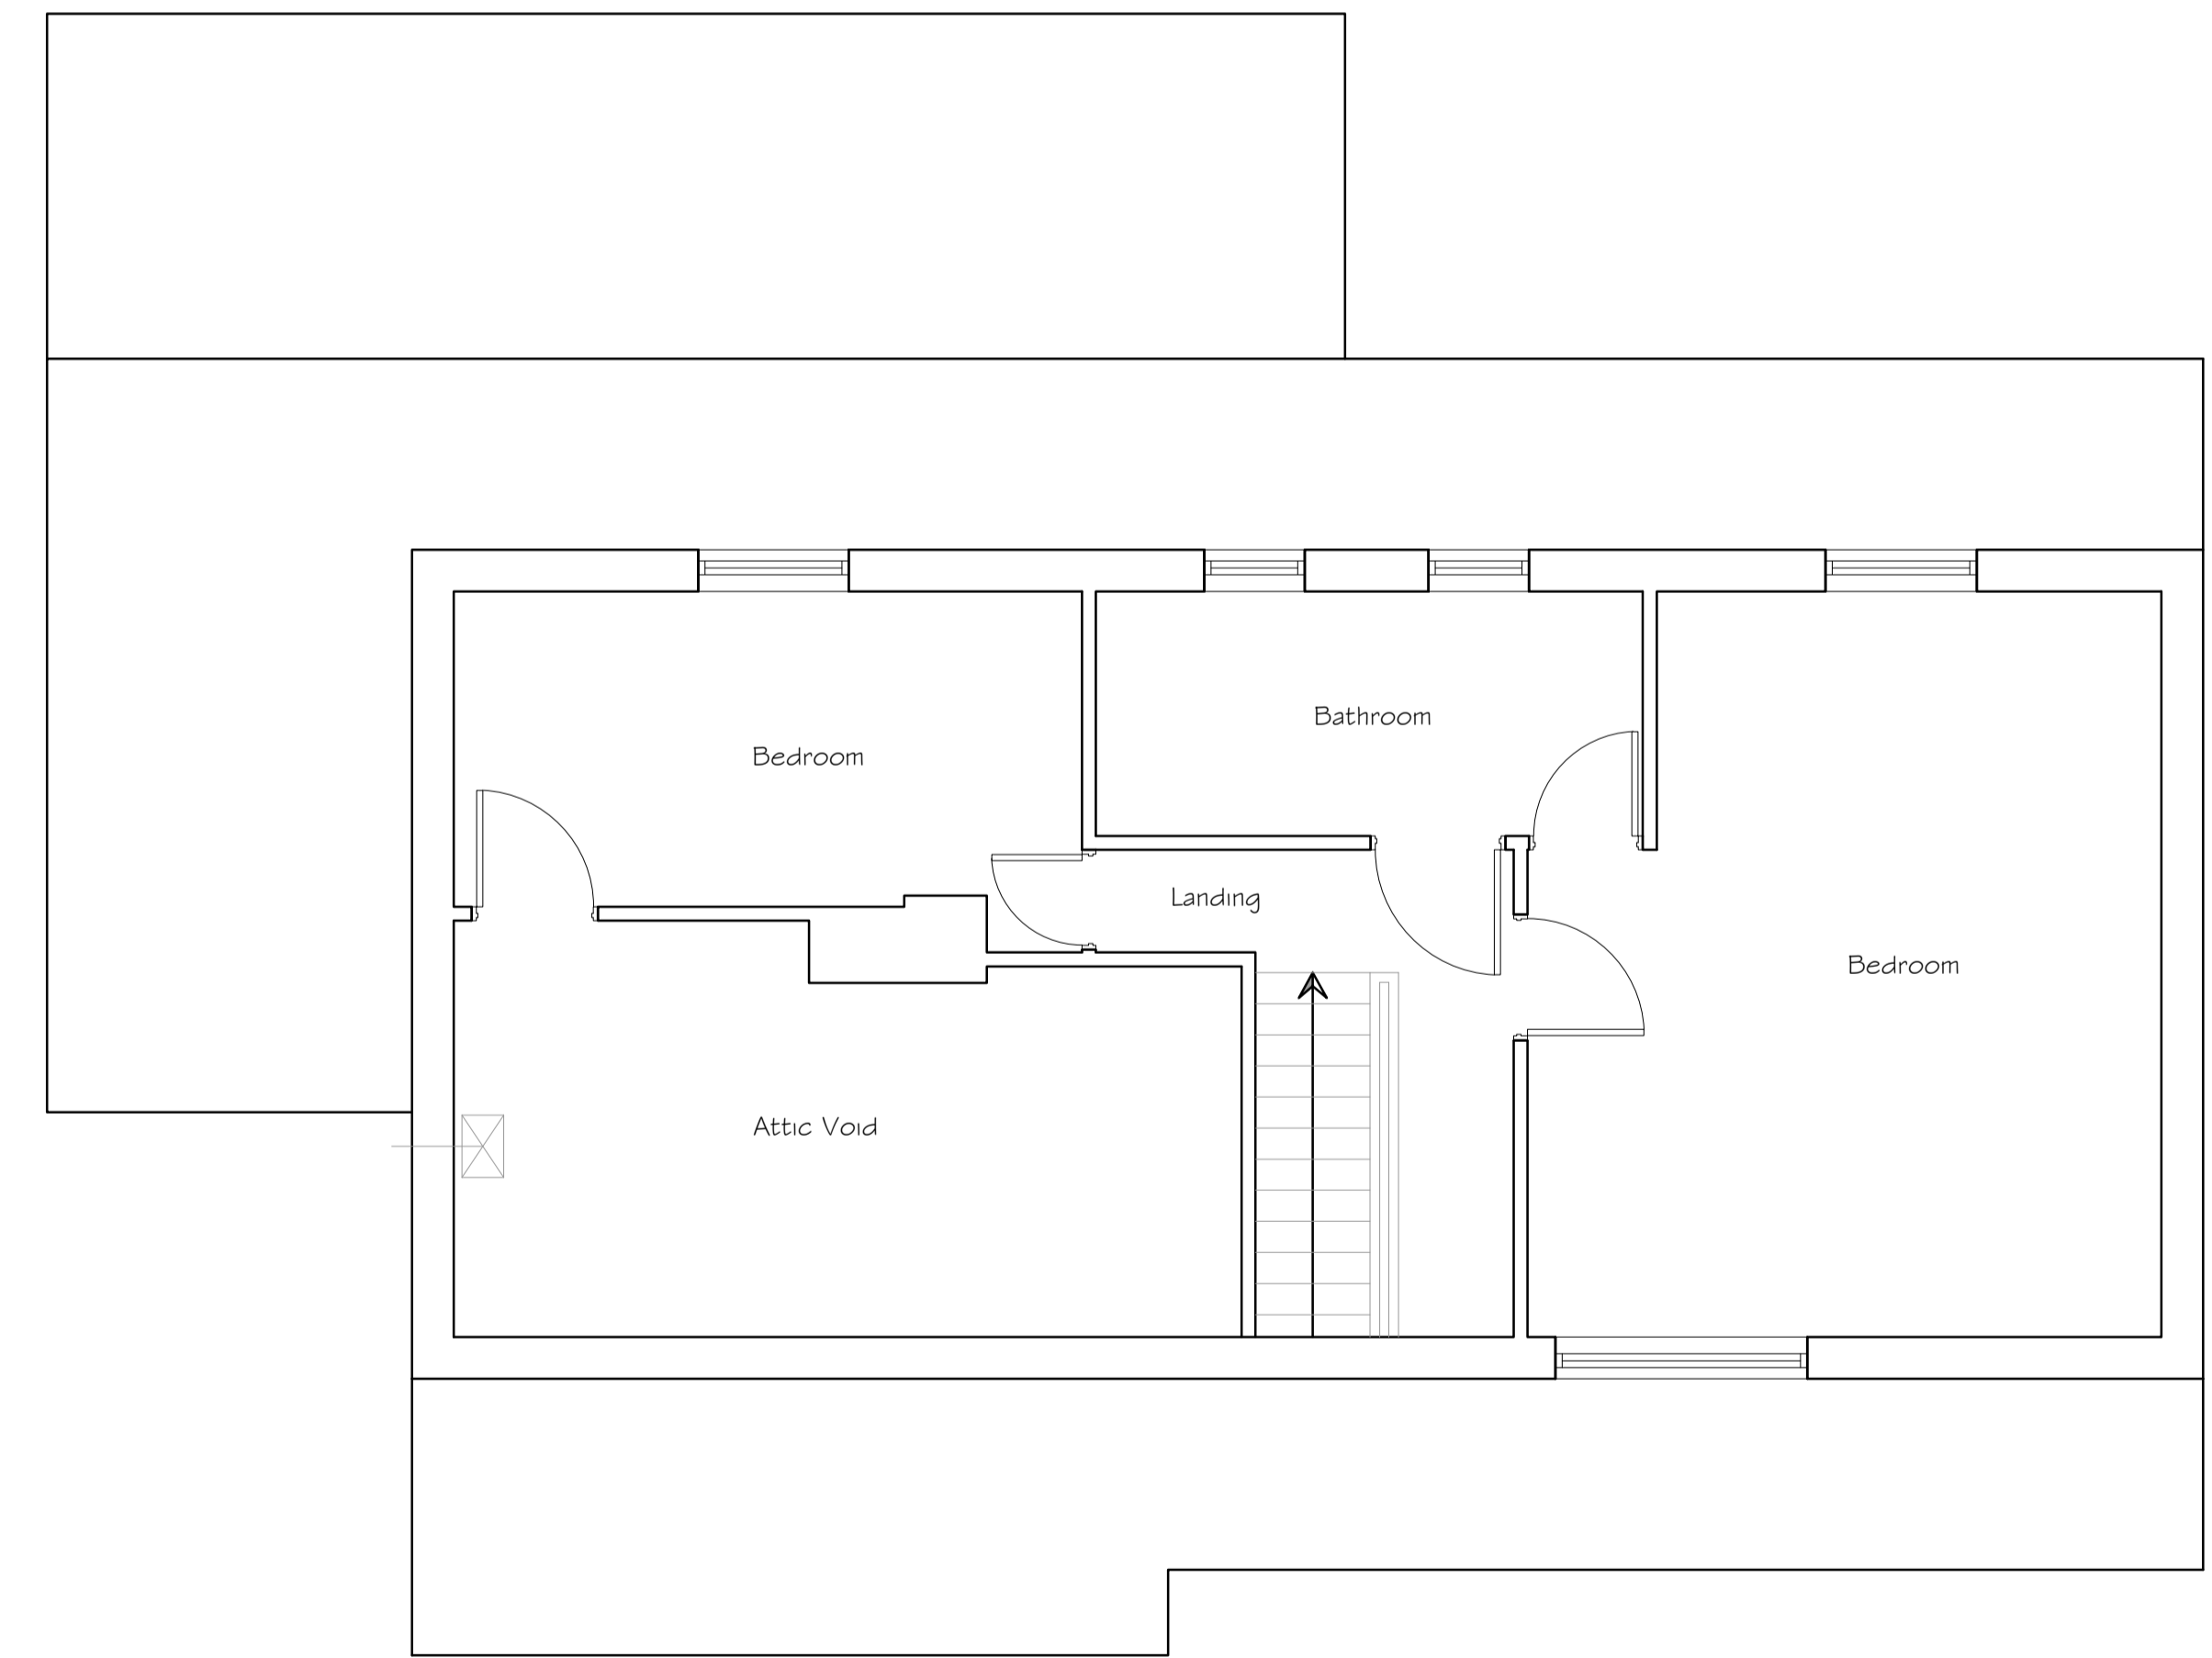

First Floor Plan
As Existing

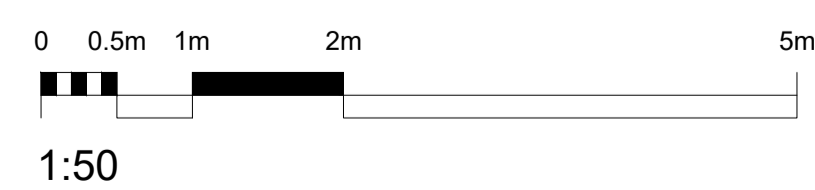

DATE	NOTES	BY	REV
13/06/22	Householder Planning Submission	JDA	A
06/07/22	Planning Amendments	CS	A



Phone: 0113 8314 079 Email: info@cka.design www.ckarchitecturalleeds.co.uk

PROJECT TITLE Proposed 2 Storey Rear Extension	CLIENT Martin & Sandra Brown 26 Prospect Road, Hartshead, WF15 8BA	CHK SGA	DRAWN BY CS
DRAWING STAGE Planning	SCALE 1:50, 1:100 @ A1	STAGE PLN	REV B
SHEET TITLE Plans & Elevations as Existing	PROJECT NUMBER WF15-2929	SHT 001	