


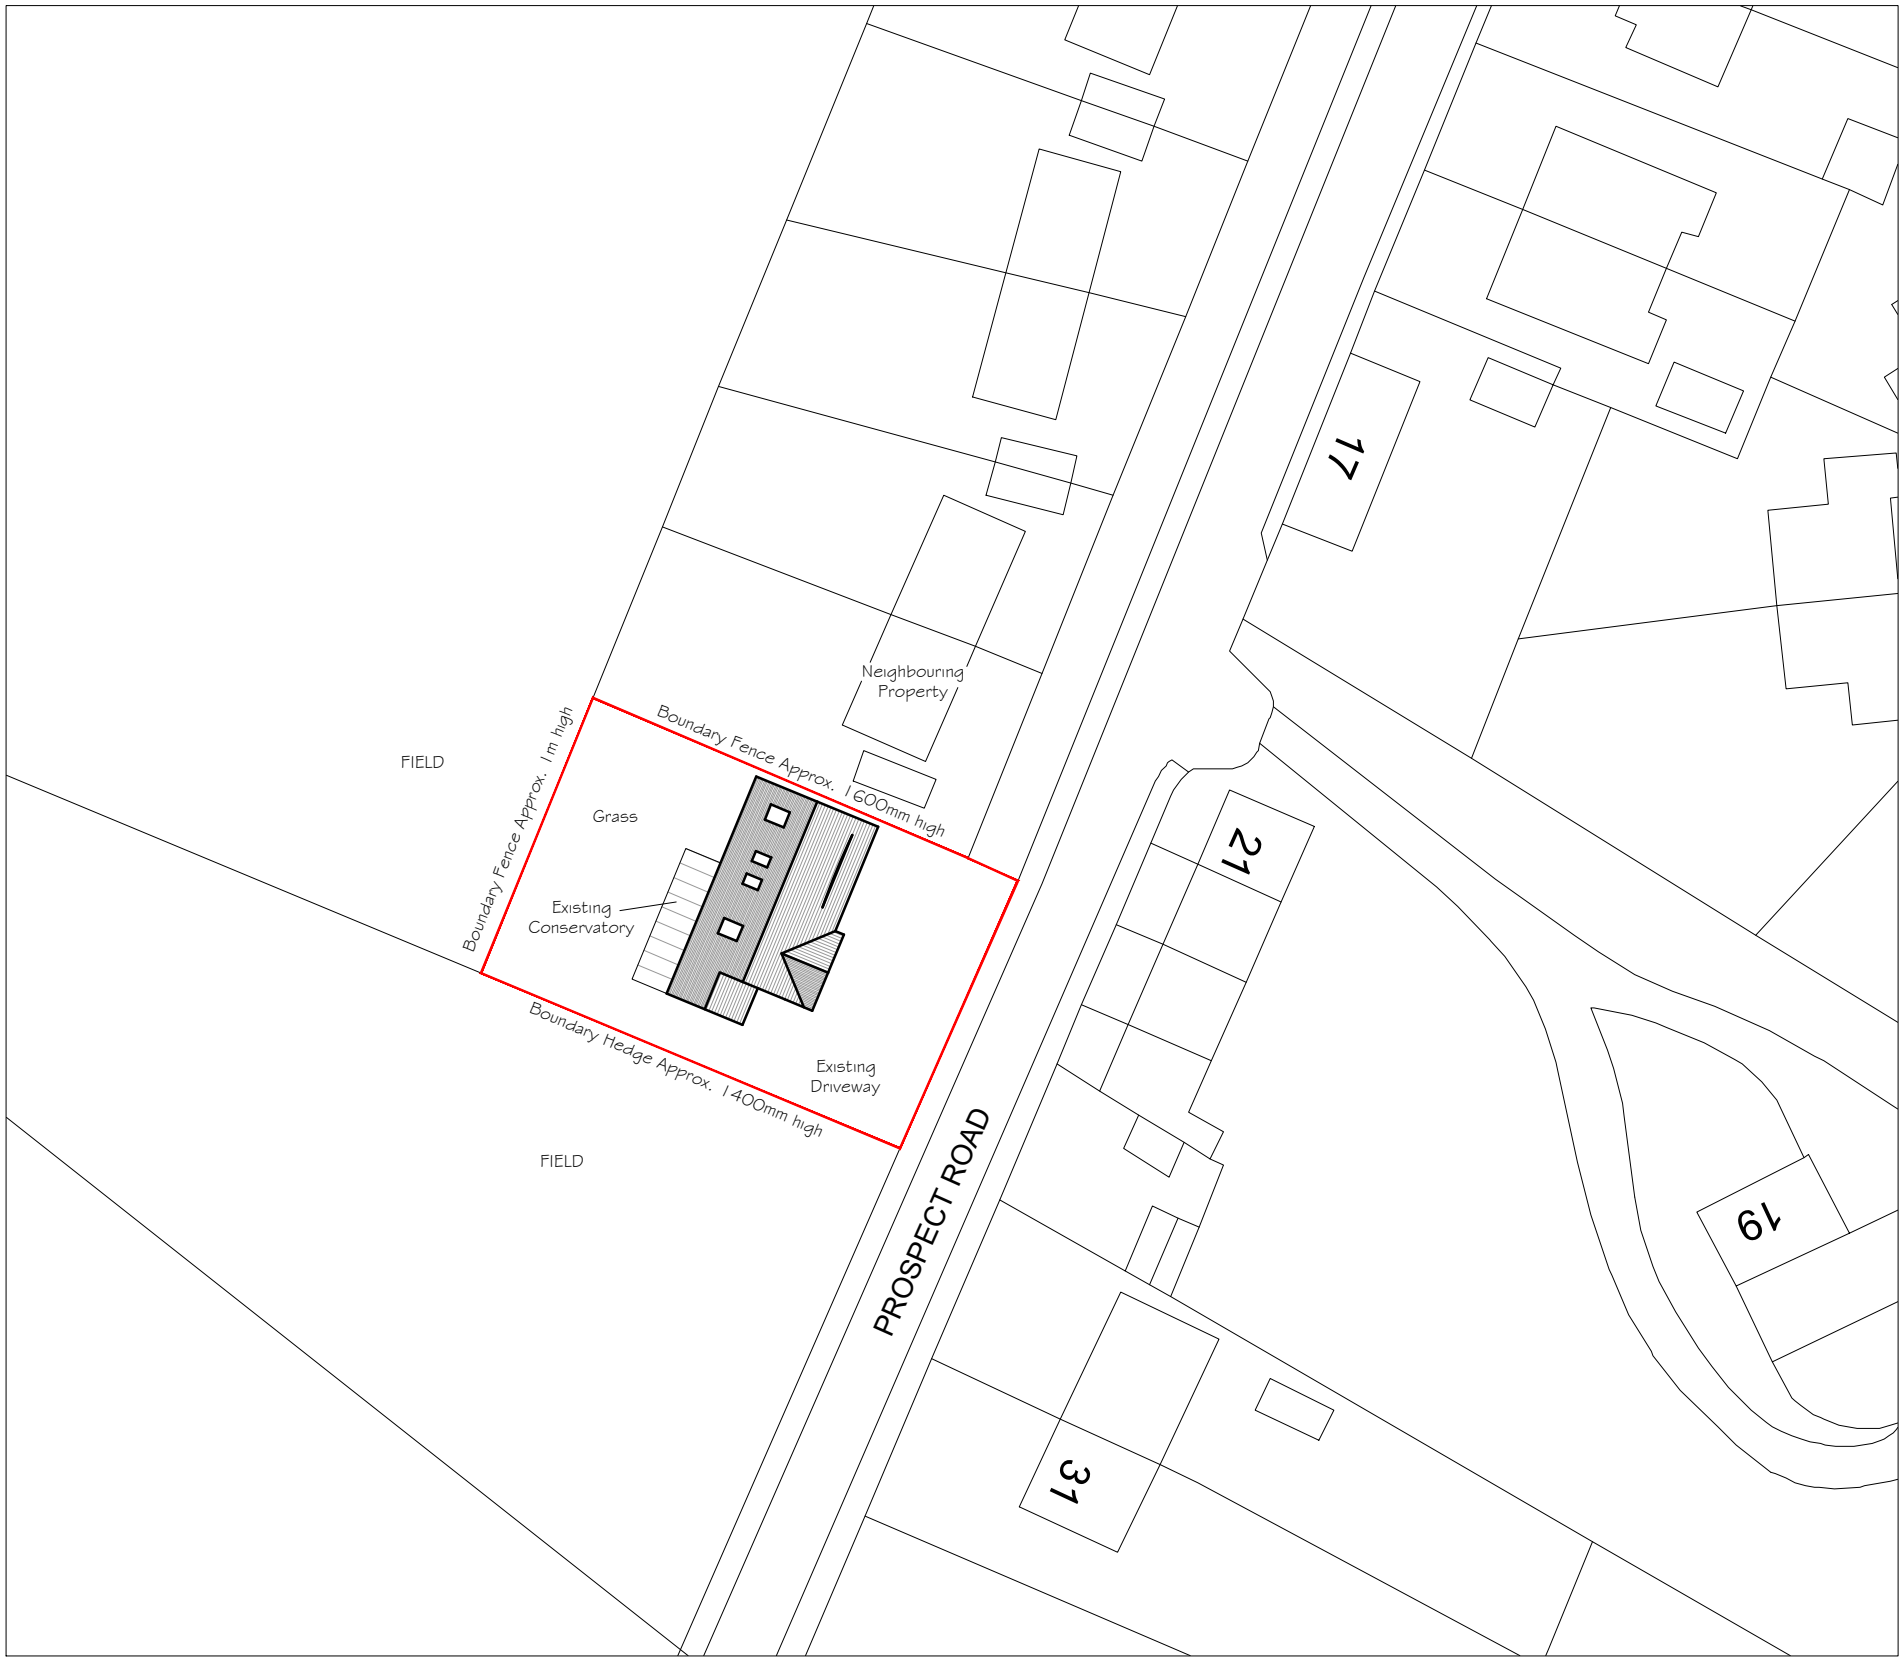


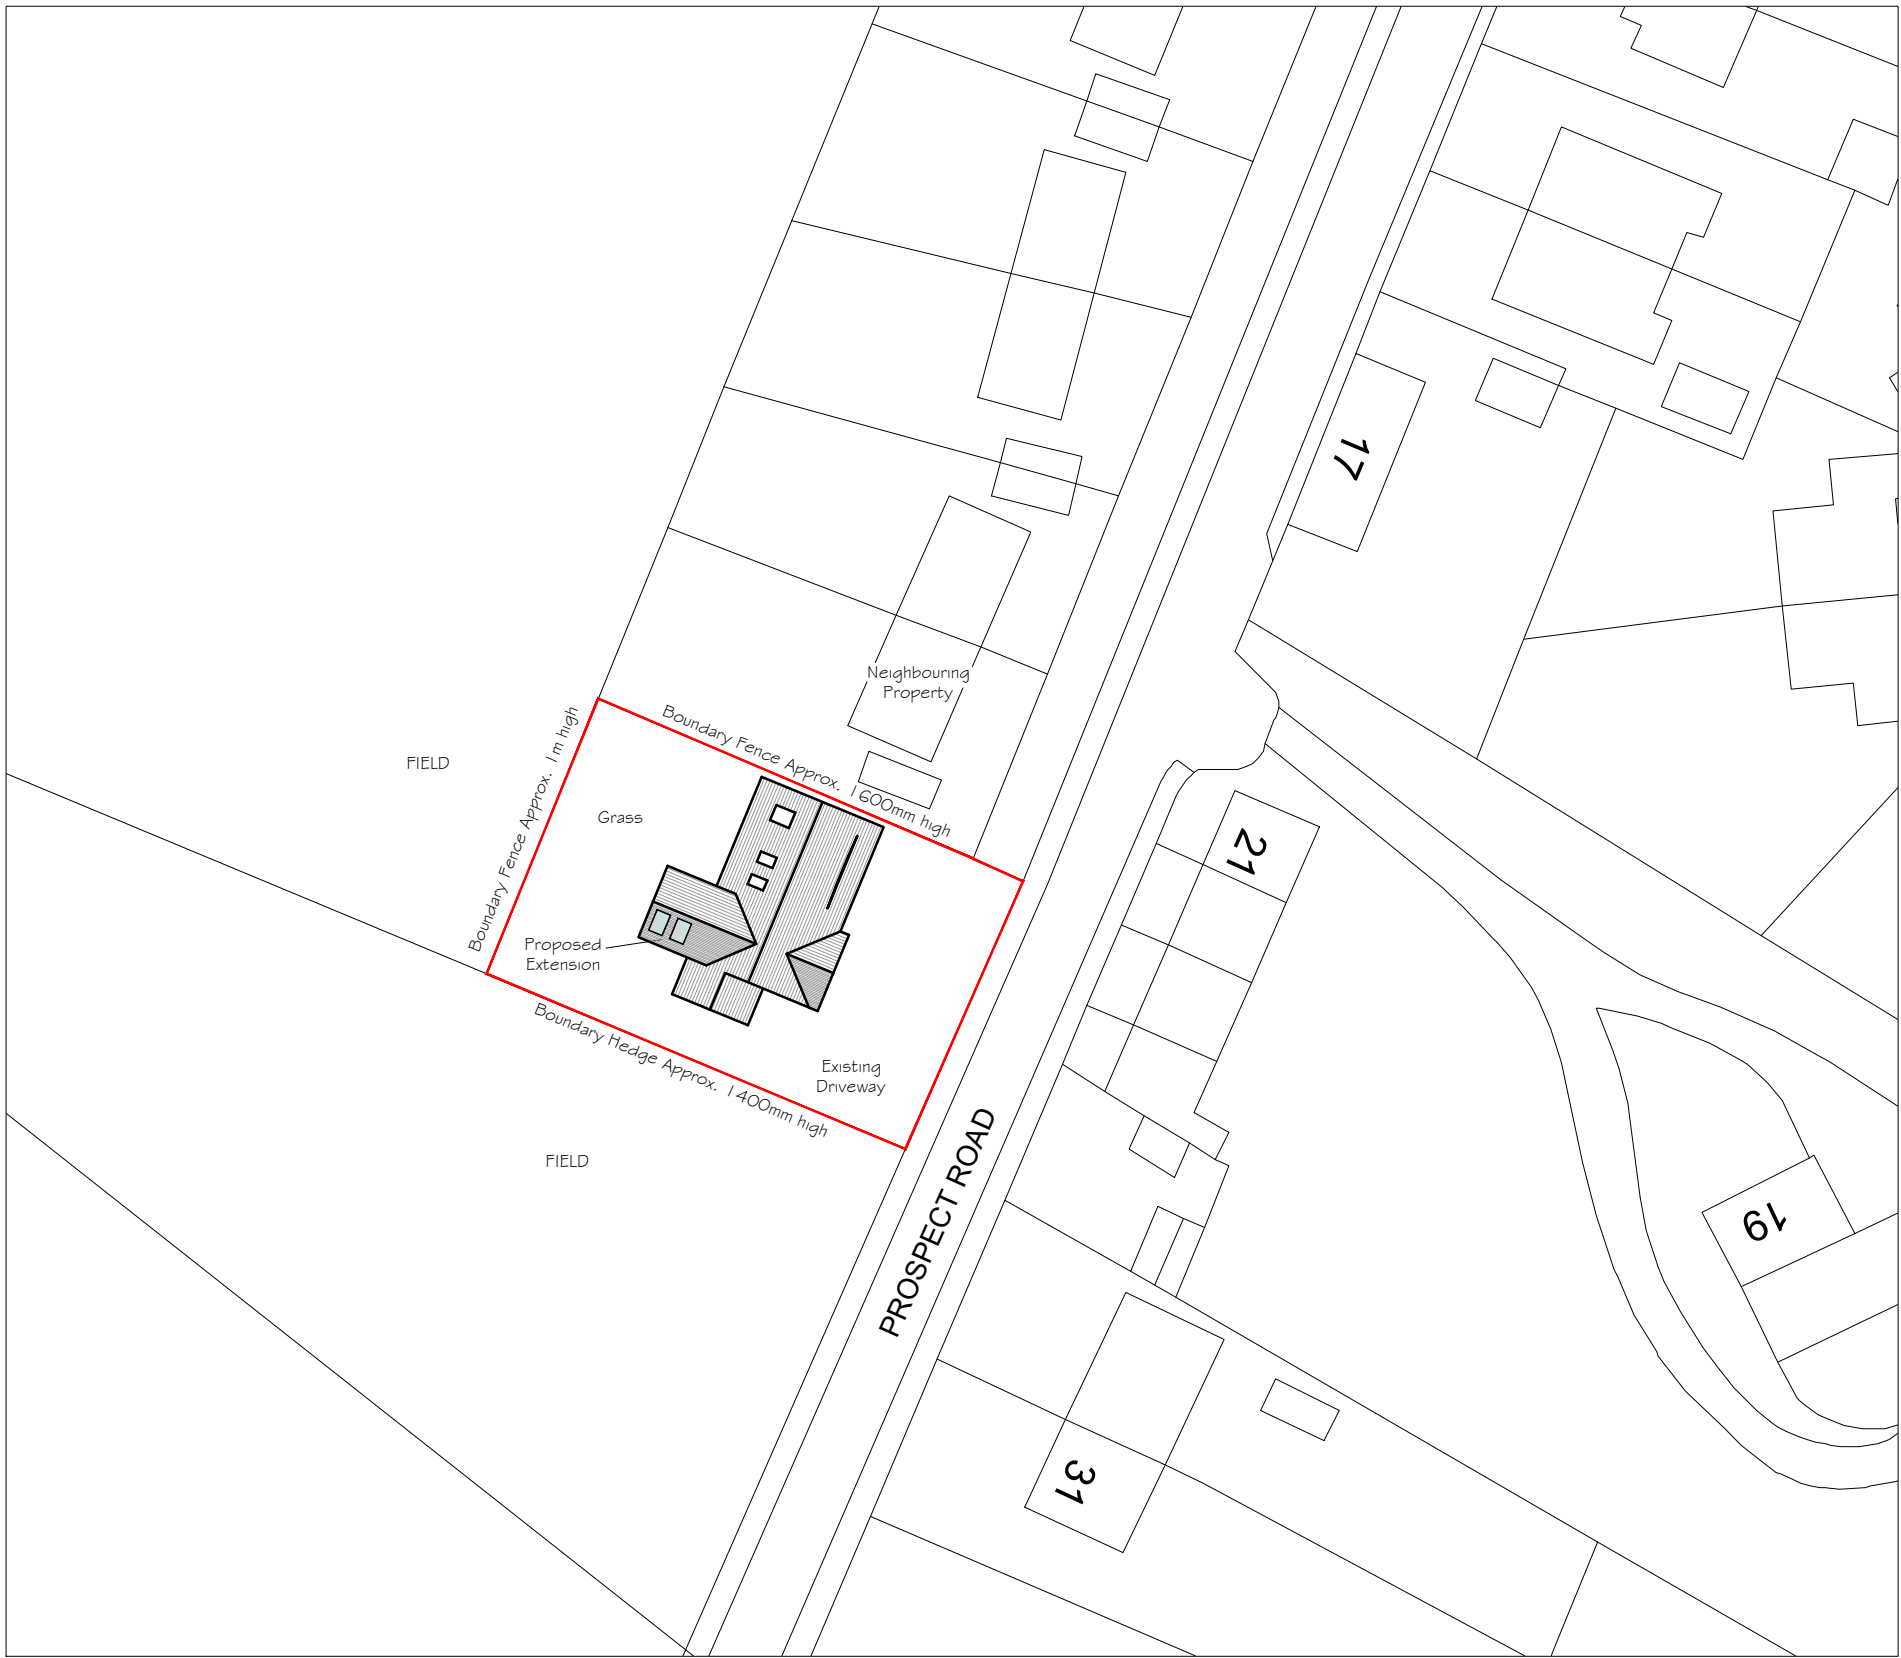


Site Plan as Existing

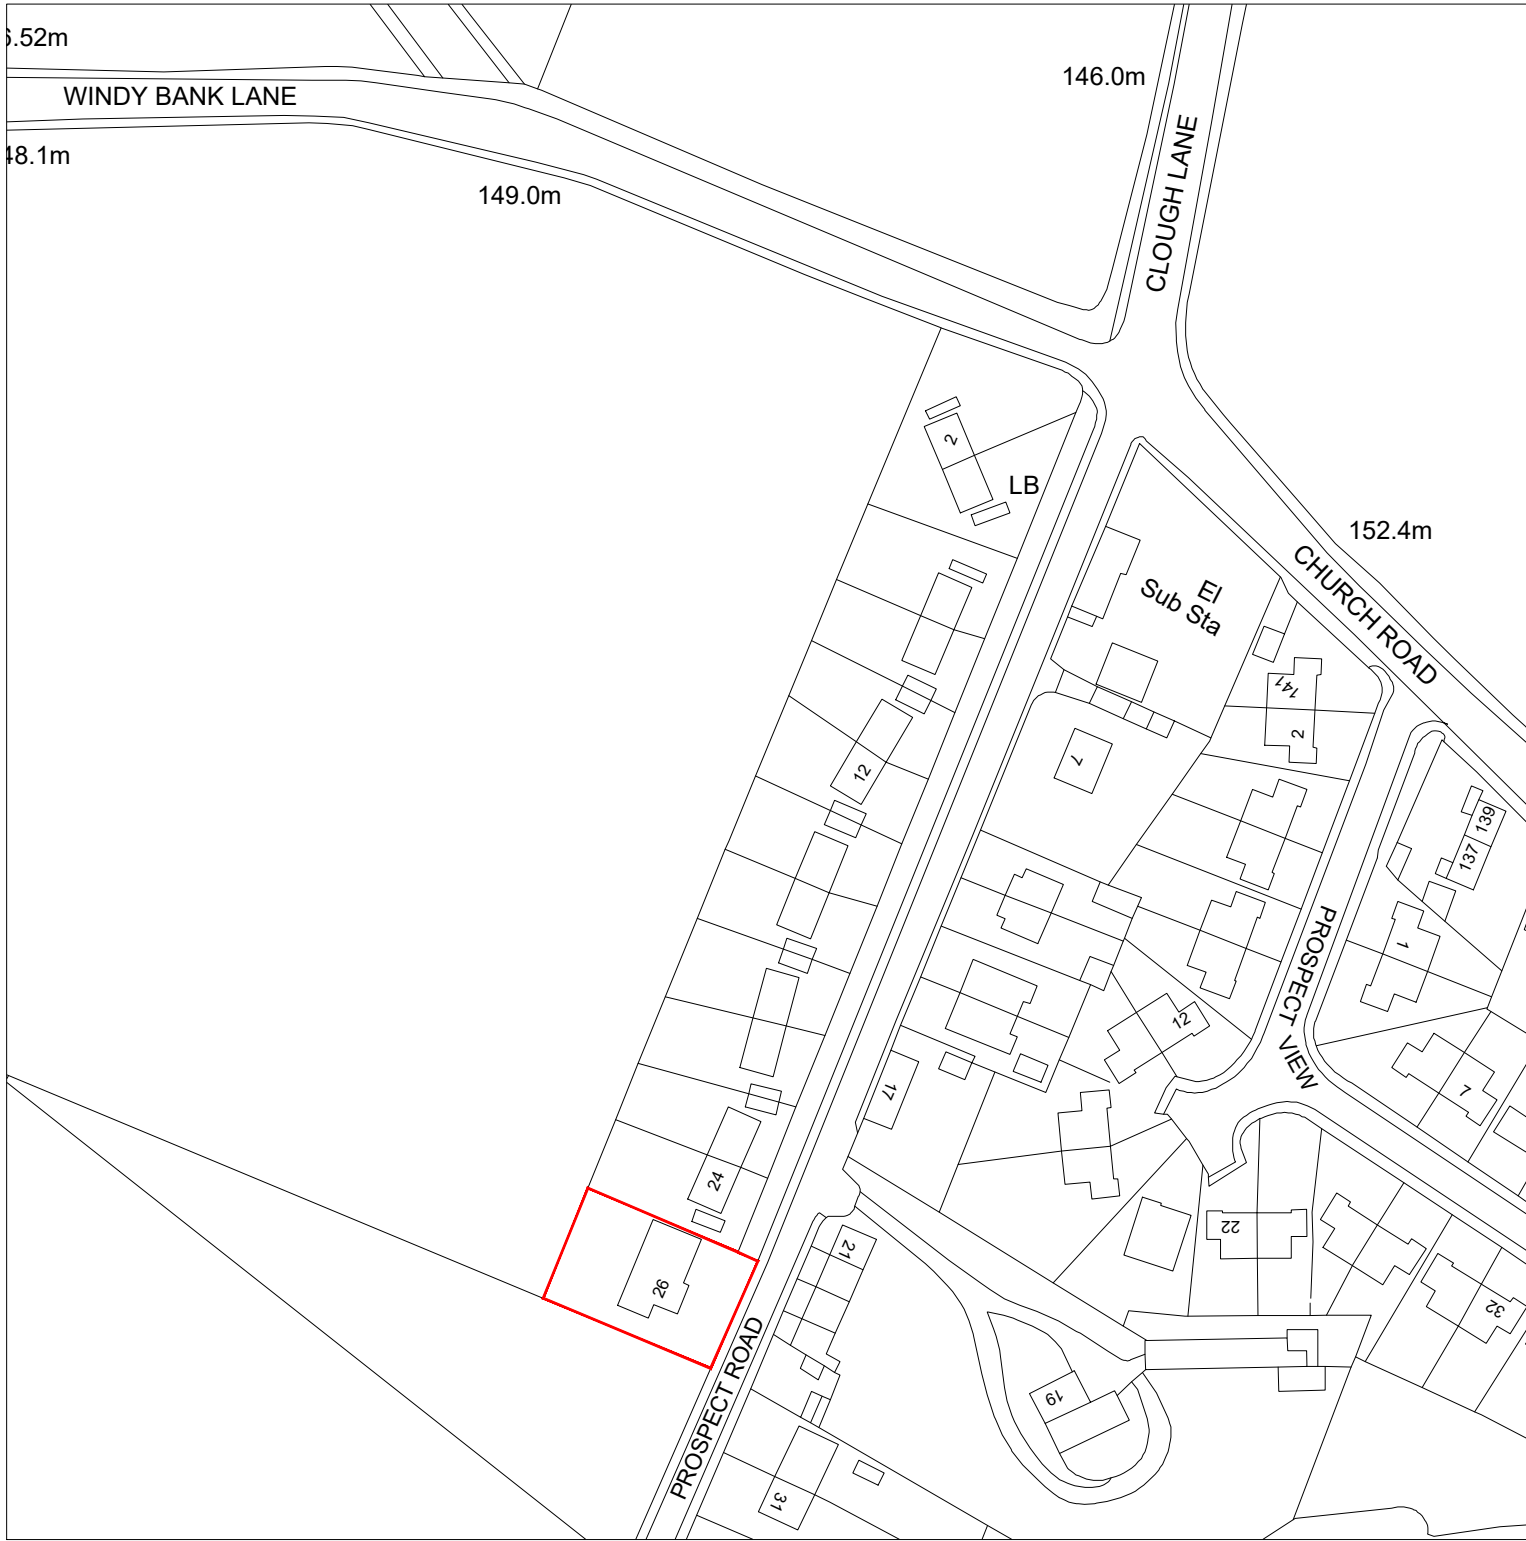

Site Plan as Proposed

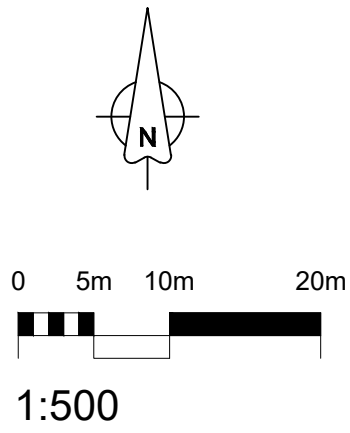

Site Location Plan

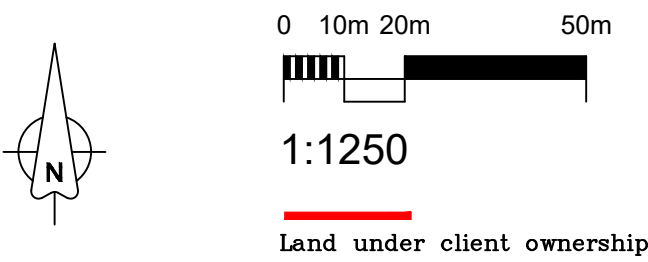

Phone: 0113 8314 079 Email: info@cka.design www.ckarchitecturalleeds.co.uk

DATE	NOTES	BY	REV
13/06/22	Householder Planning Submission	JOA	A
08/07/22	Planning Amendments	CS	A

PROJECT TITLE Proposed 2 Storey Rear Extension	CLIENT Martin & Sandra Brown 26 Prospect Road, Hartshead, WF15 8BA				
DRAWING STAGE Planning	SCALE 1:1250 & 1:500 @ A1	CHK SGA	DRAWN BY CS		
SHEET TITLE Site Plans & Site Location Plan	PROJECT NUMBER WF15-2929	STAGE PLN	REV B	SHT 003	