




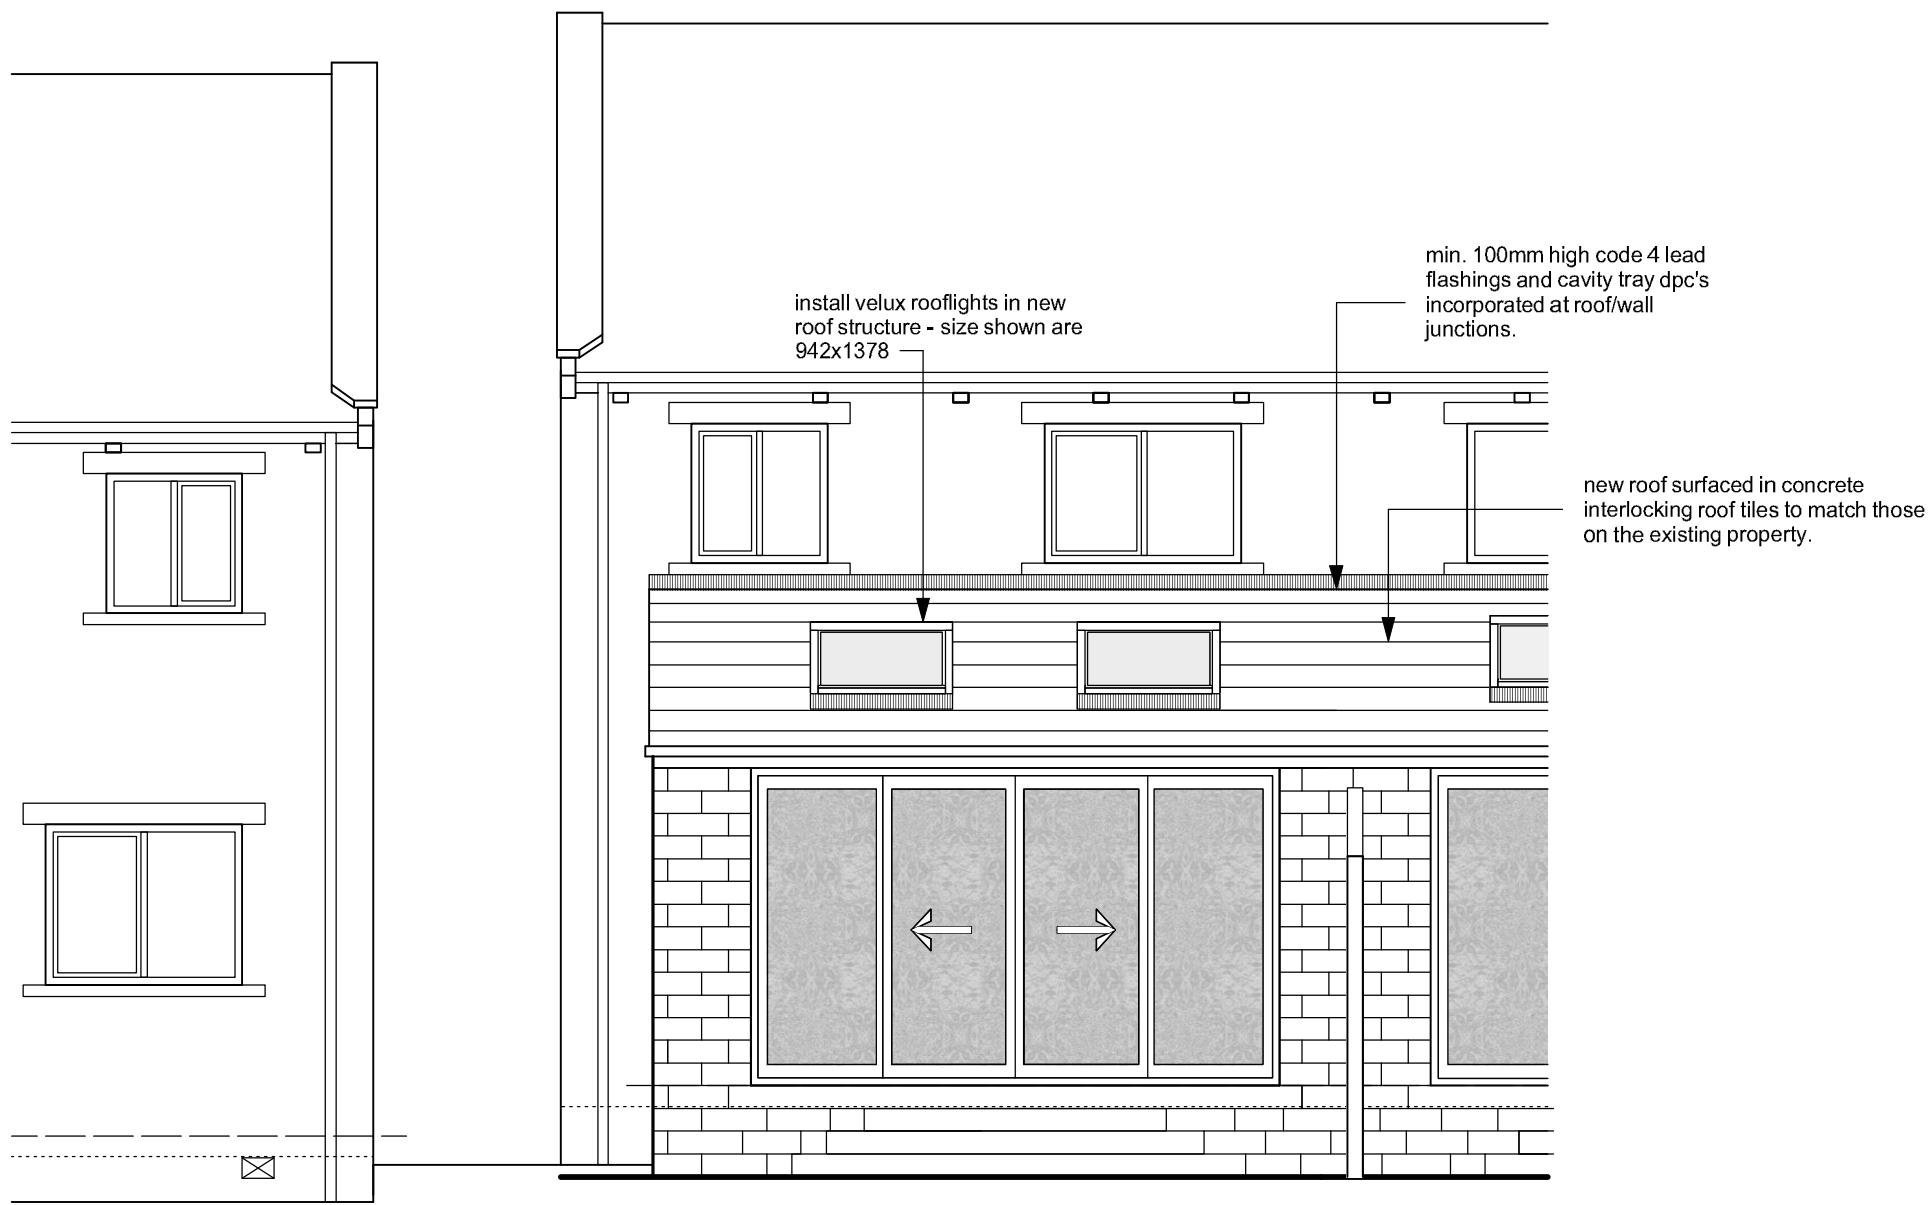


west elevation

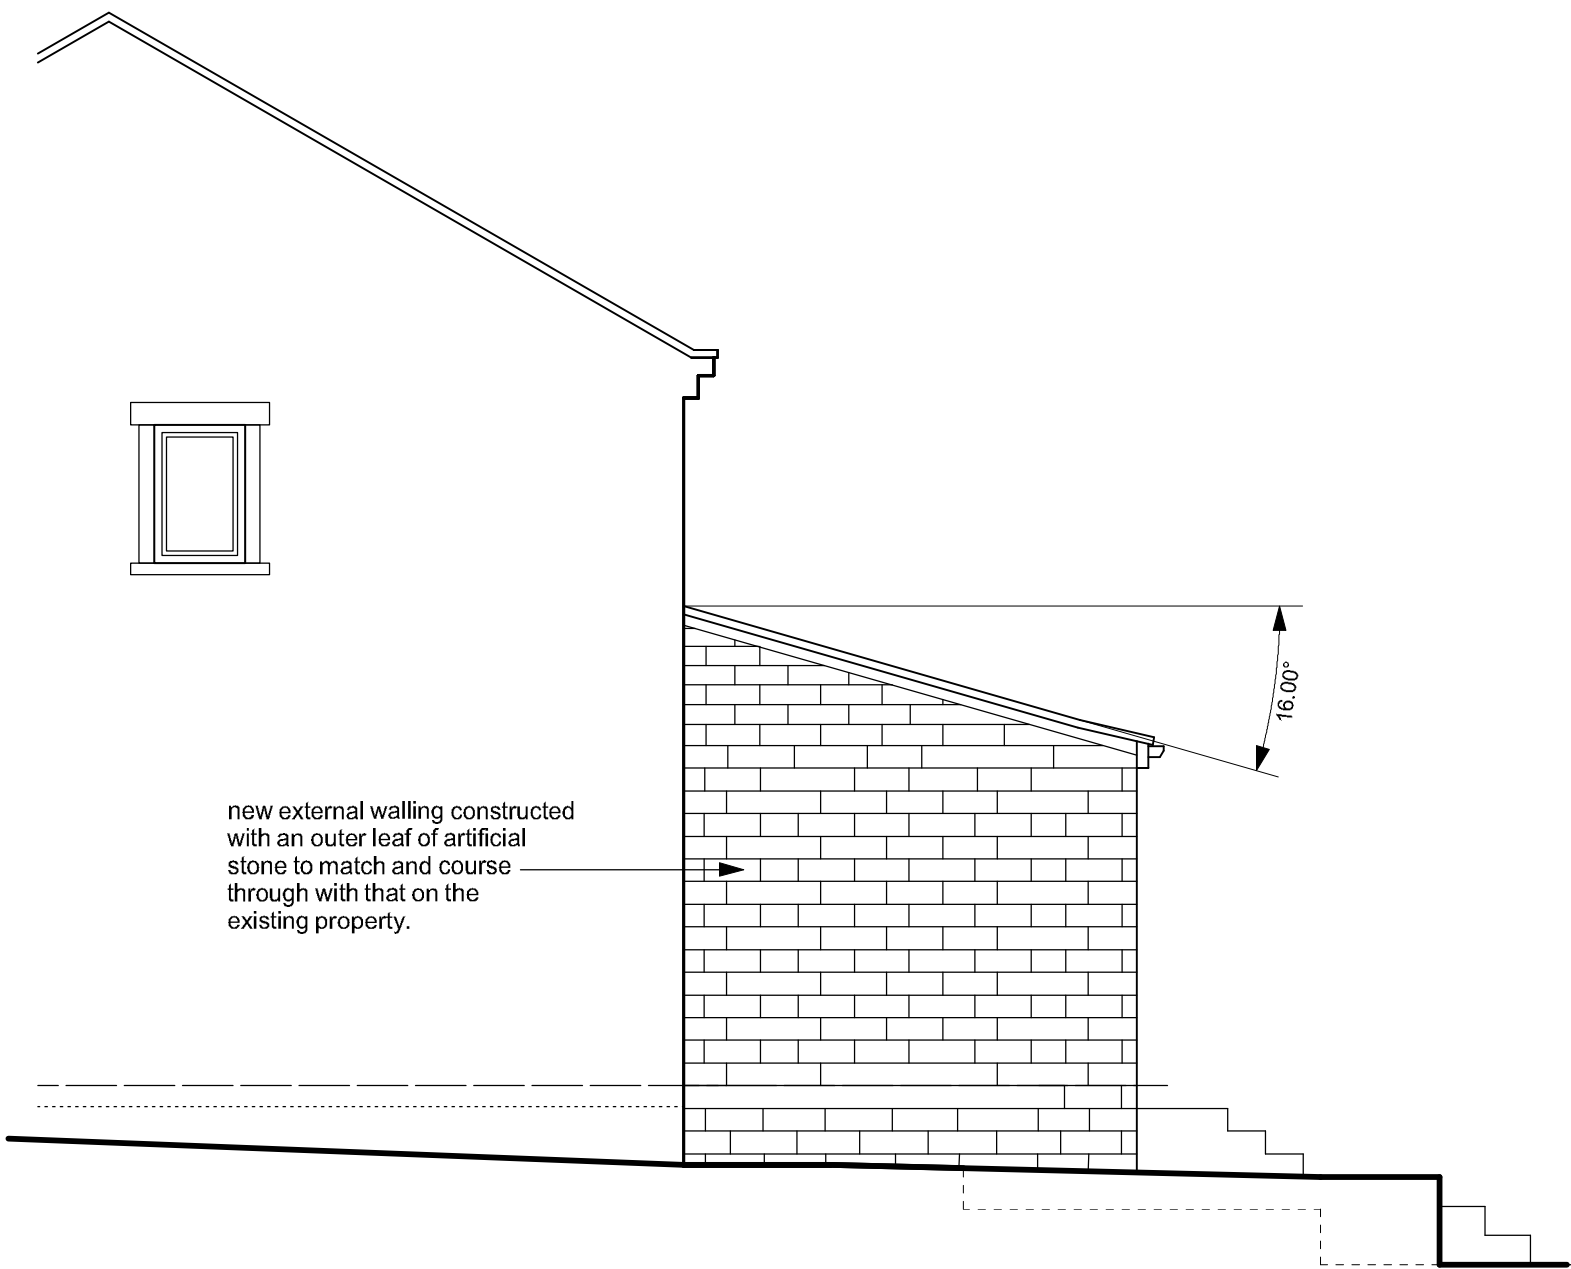

north elevation

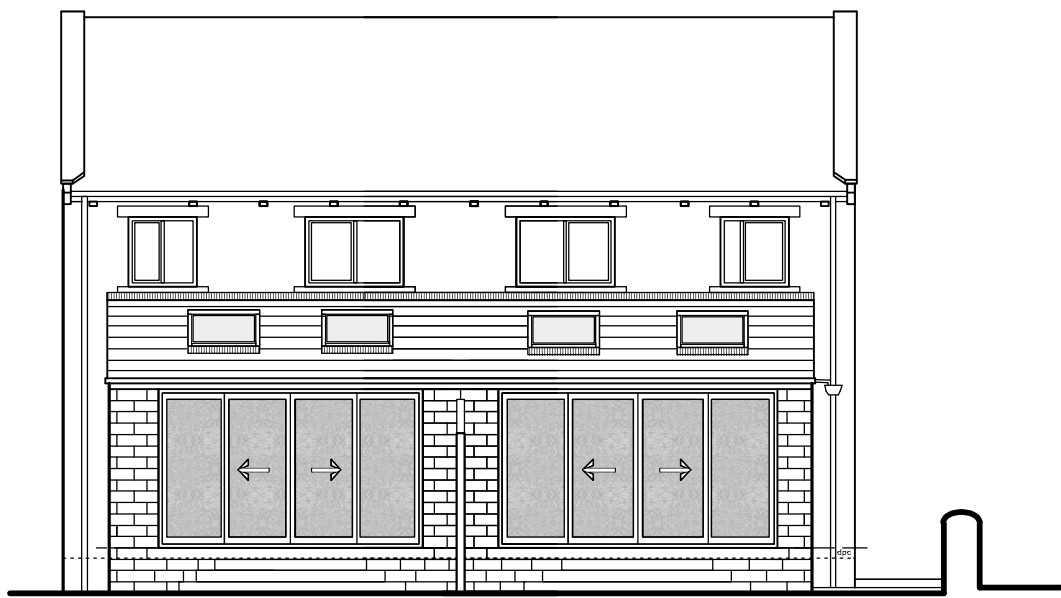


west elevation (3-4 Arrunden Court)

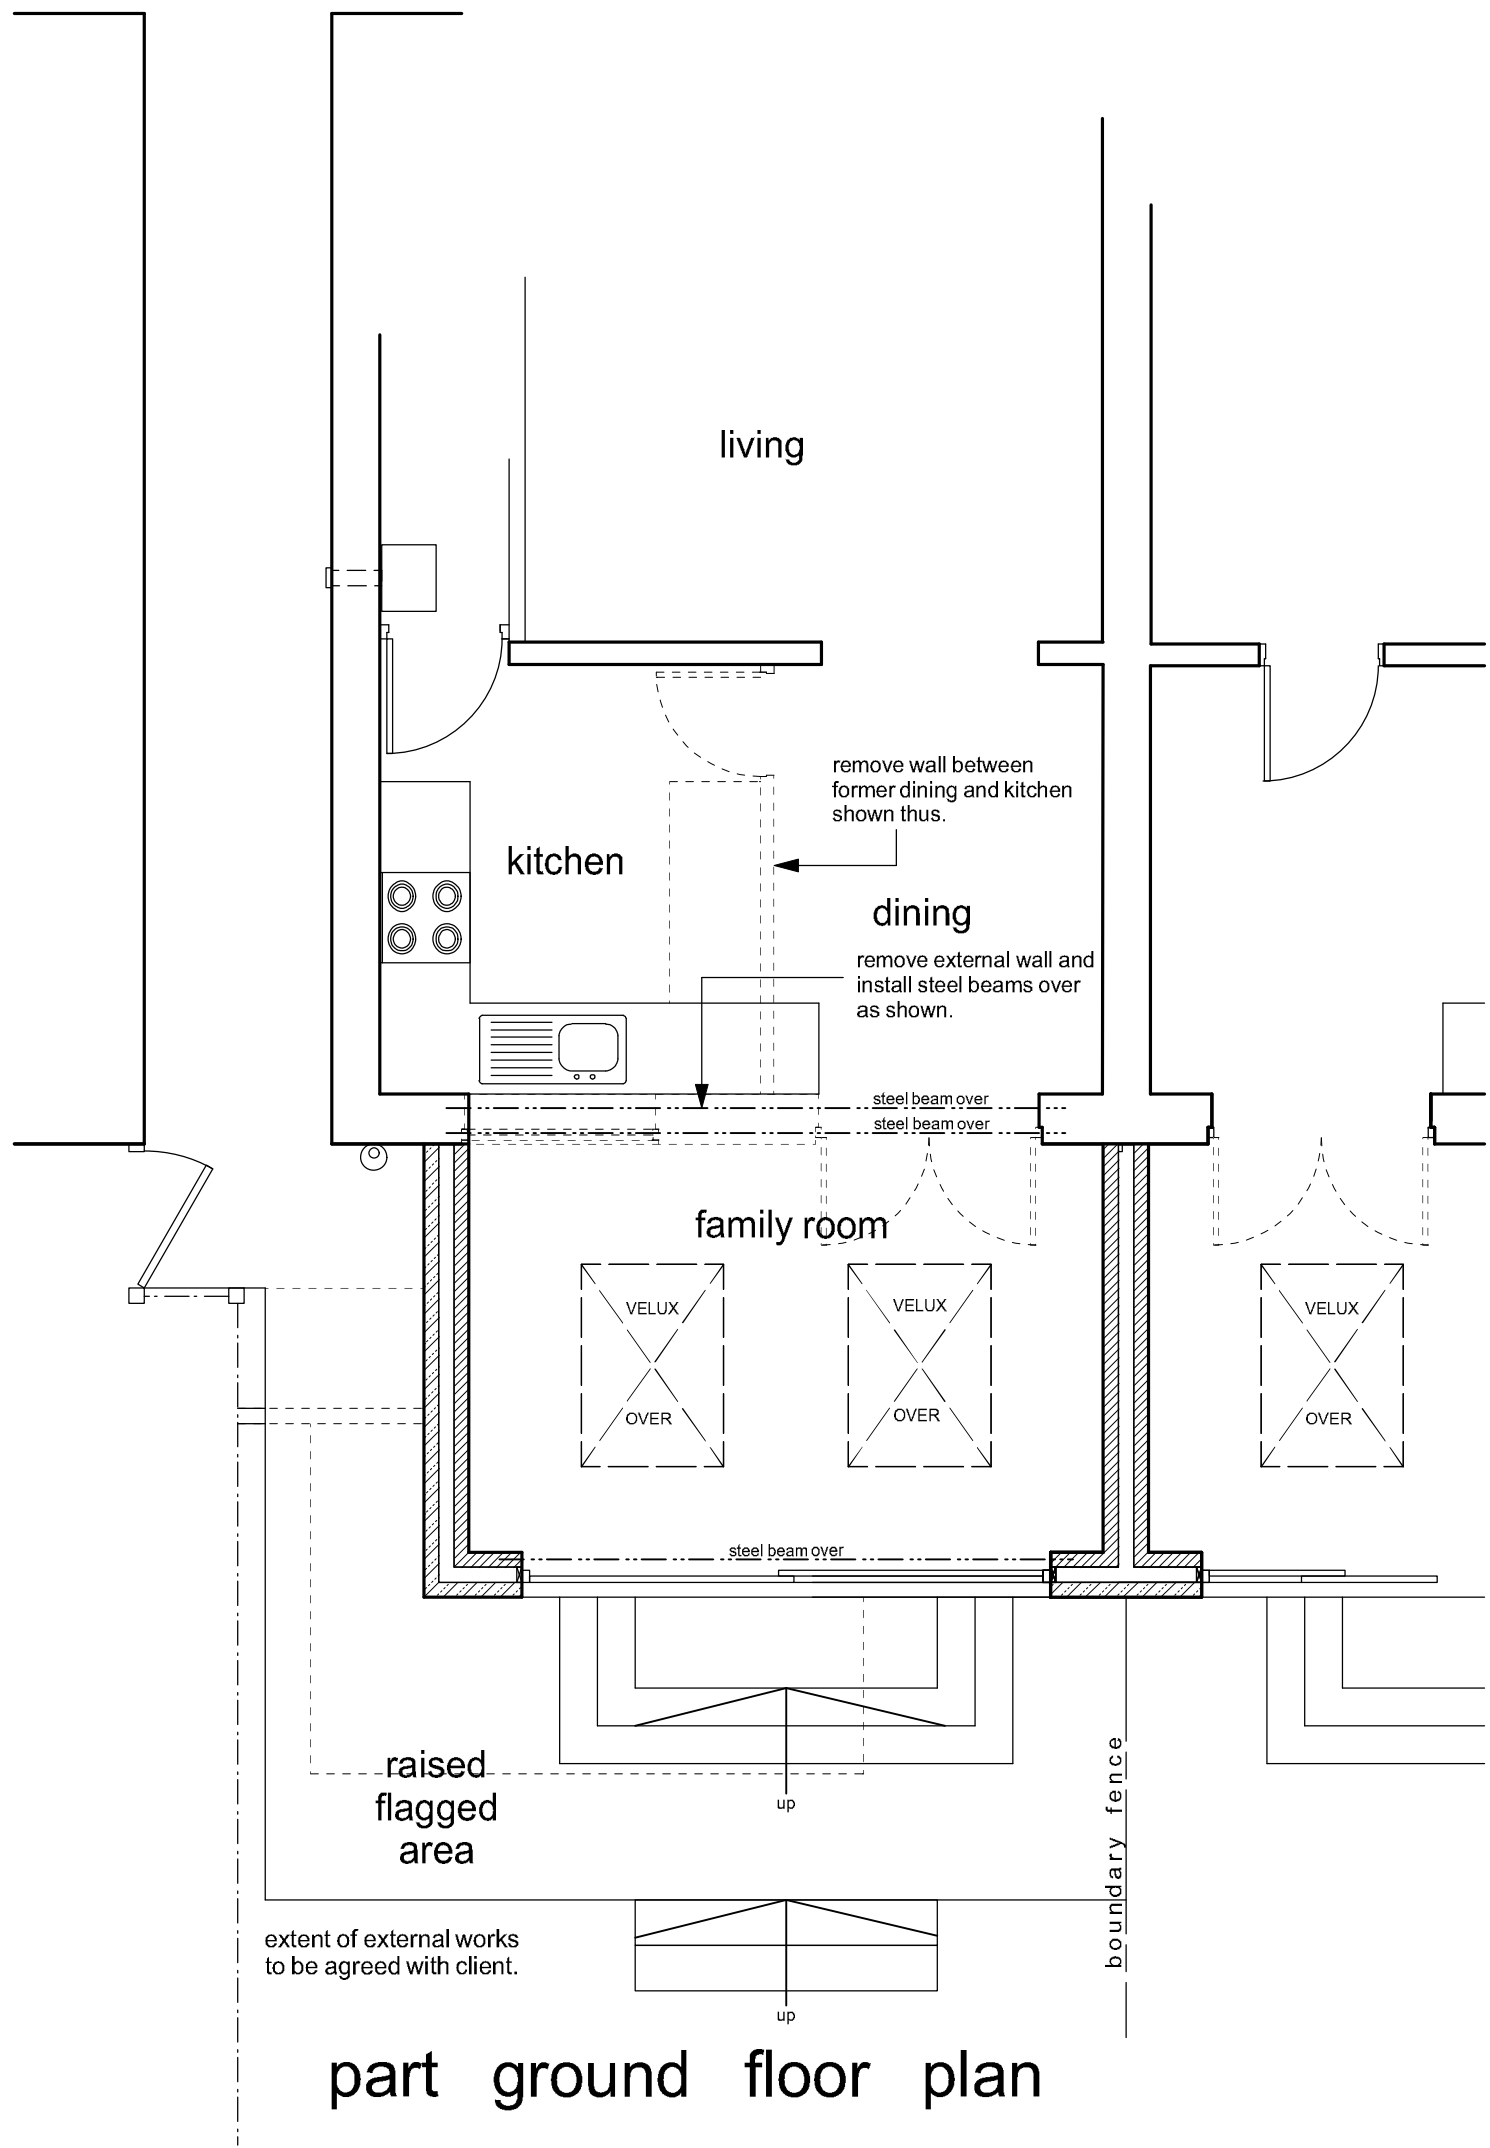


part ground floor plan




west elevation

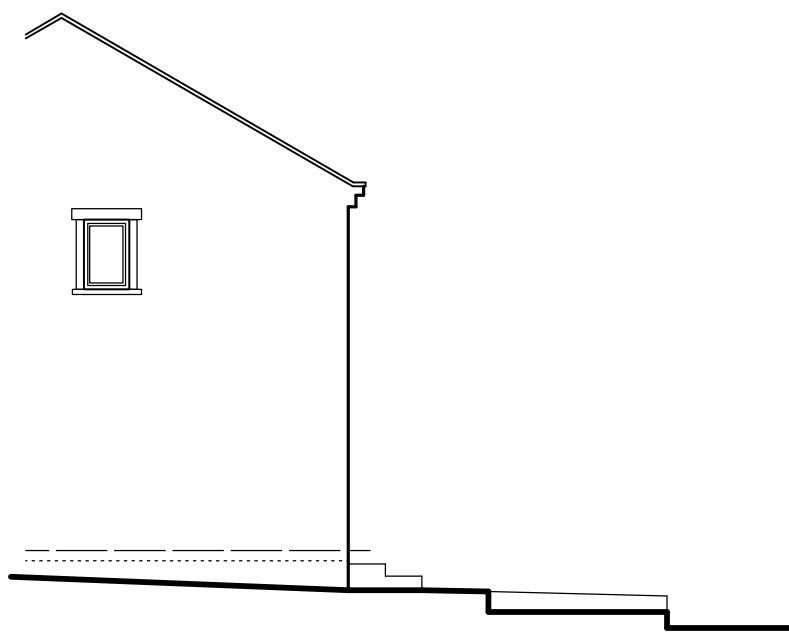

north elevation

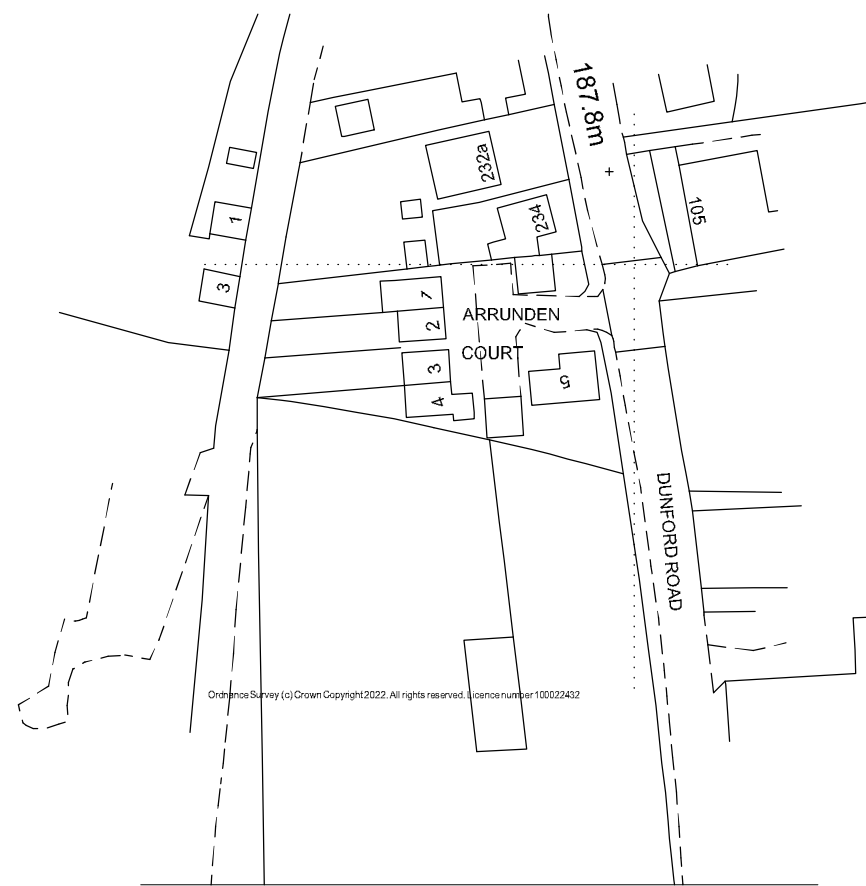

Location Plan 1/1250

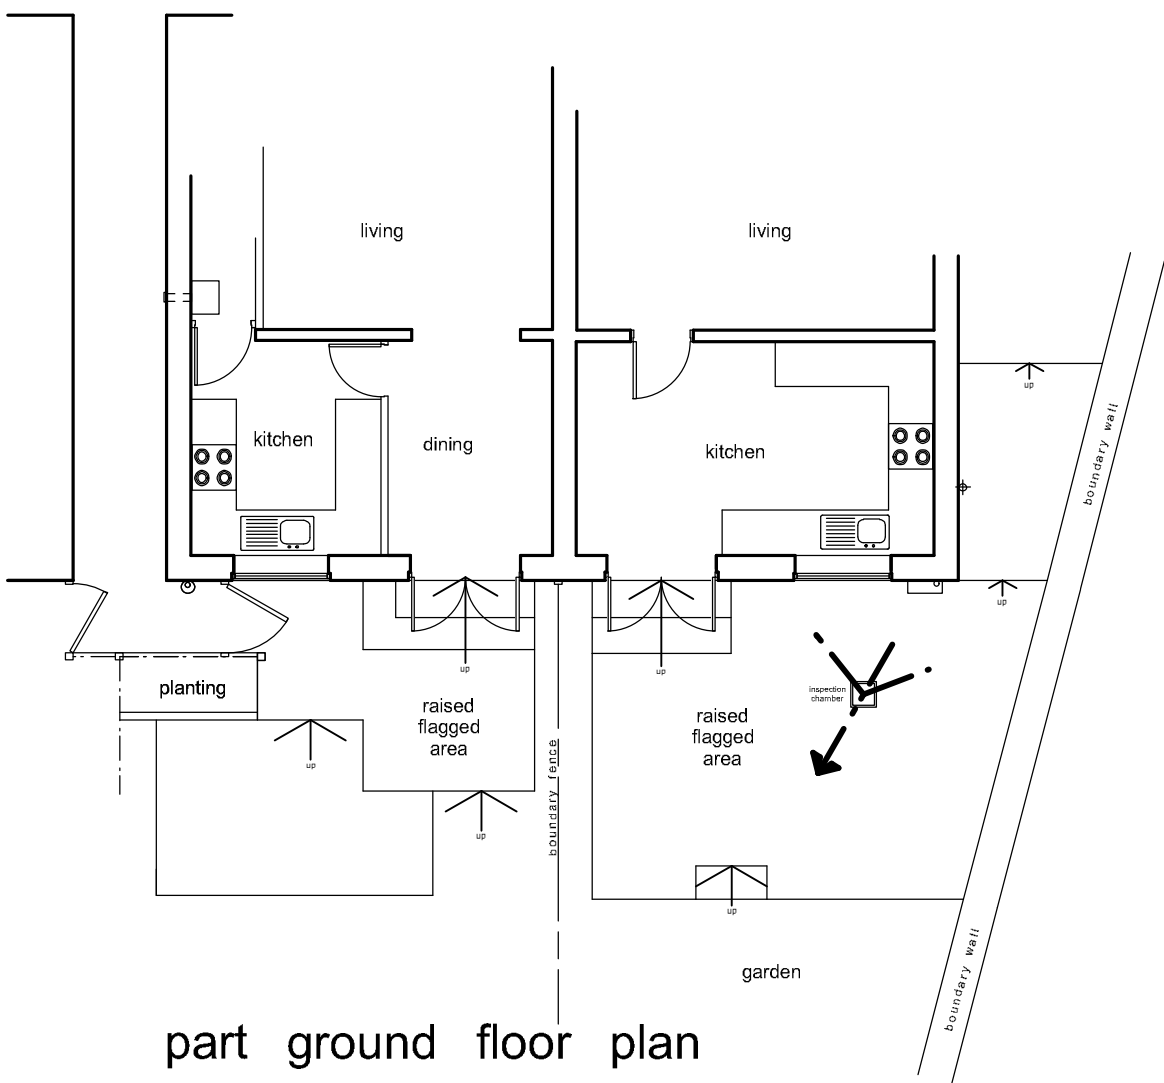

part ground floor plan

Notes:
This drawing has been prepared specifically for the purpose of Planning Permission (where appropriate) & Building Regulation Approval. Valley Properties accept no liability for errors or omissions. The drawing may be used for estimating purposes, but the Principal Contractor must cost fully from a site investigation. The Contractor is responsible for checking site dimensions, materials etc. and all building work, such work being checked by Building Control on site, as may be appropriate. Valley Properties disclaim any liability for works carried out.

Revisions:
Rev. A
Rev. B
Rev. C
Rev. D
Rev. E

VALLEY PROPERTIES
ARCHITECTURAL DESIGN SERVICES
7 Holmfirth Road
Meltham
Holmfirth HD9 4AA
Tel: 01484 854100 Mob: 07769736142
Email: vproperties@supanet.com

Client Details
Mr & Mrs Barker

Project Title
Proposed single storey rear extension & alterations at 3 Arrunden Court, Holmfirth

Drawing Title
Planning Drawing

Scale: 1/50 & 1/100	Drawing Number 2022/011/03	Rev. May 2022	Date Drawn May 2022	Drawn By Andrew Smith
------------------------	-------------------------------	------------------	------------------------	--------------------------