



North Elevation (Front)



West Elevation (Side)

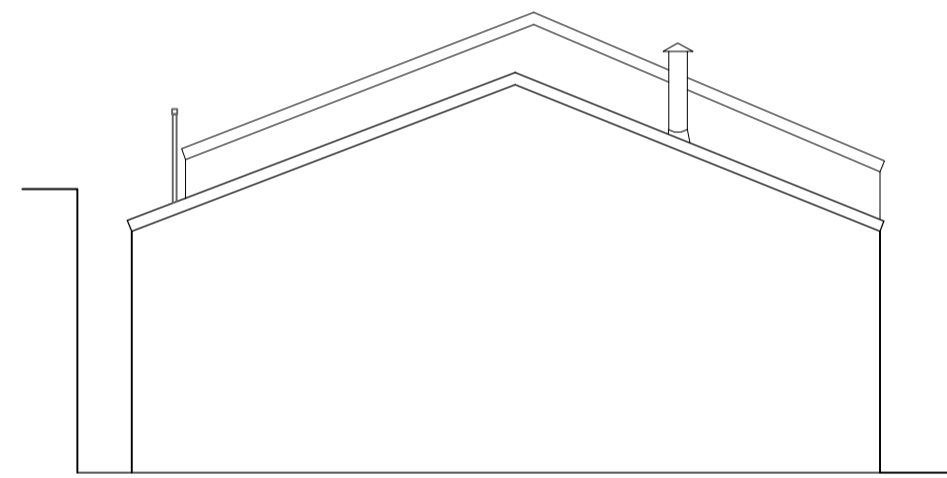

East Elevation (Side)

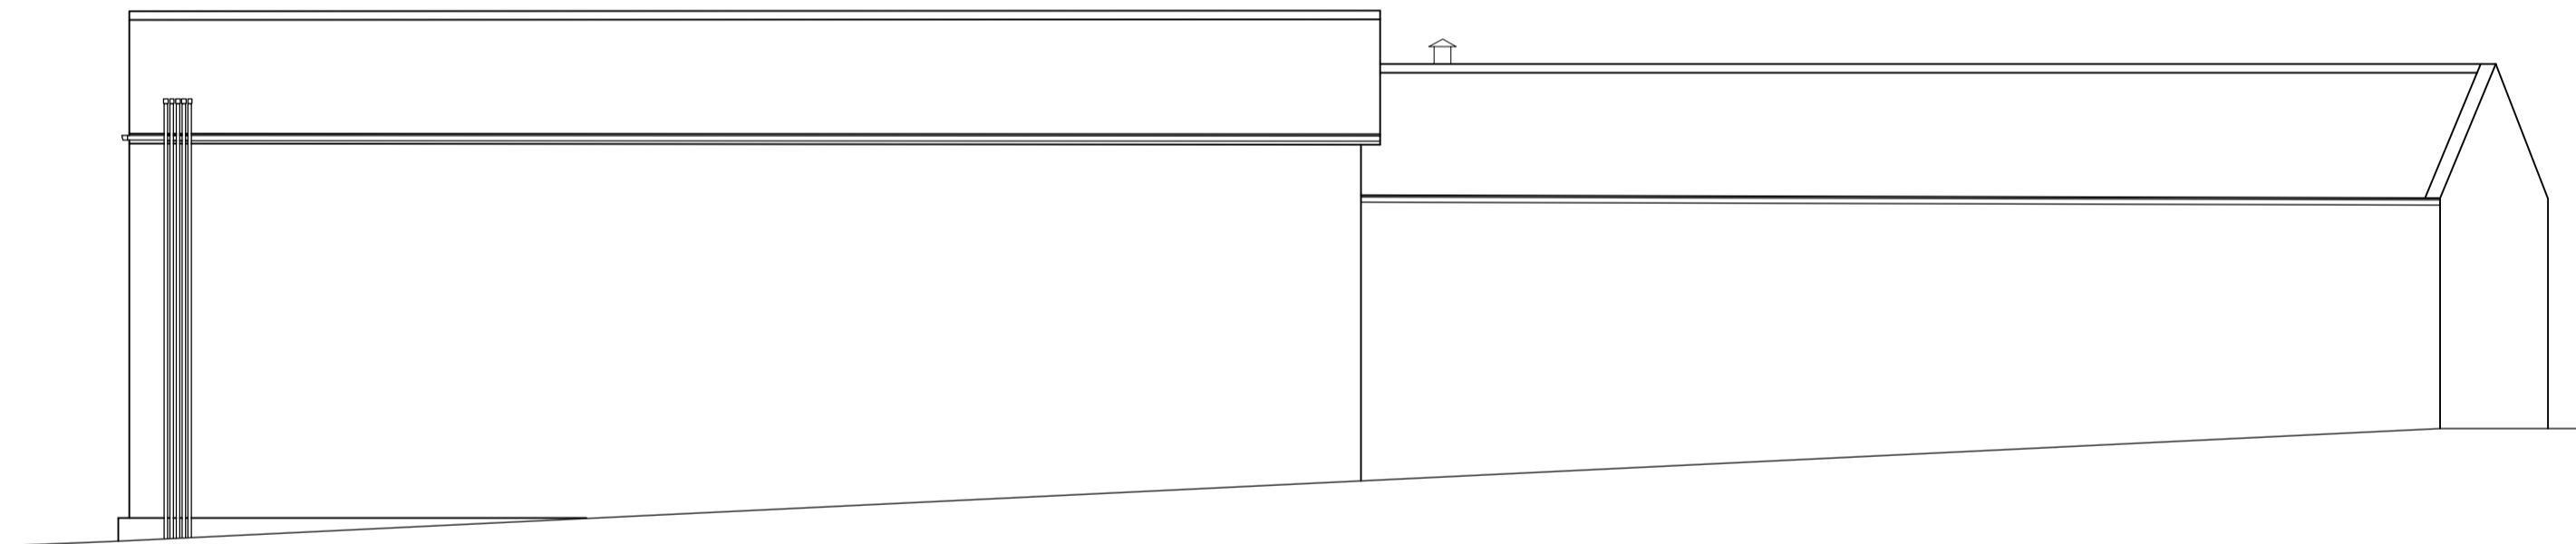

South Elevation (Rear)

| Rev | Description | Drawn | Checked | Date     |
|-----|-------------|-------|---------|----------|
| P1  | First Issue | RL    | MWJ     | 04.05.21 |

Document Status : Purpose of Issue:

**S2 For Information**



Firth Buildings, 99 - 103 Leeds Rd, Dewsbury, WF12 7BU t: 01924 464342  
e: info@martinwalsh.co.uk w: www.martinwalsh.co.uk

Project  
New Build Convenience Store at  
1 Leeds Road, Birstall

Title  
Existing Elevations - Vehicle Workshop

Client  
Wharfedale Limited

| MWA Project Ref | Scale | Original Paper Size | Paper Orientation | Drawn |
|-----------------|-------|---------------------|-------------------|-------|
| 6228            | 1:100 | @A1                 | Landscape         | RL    |

| Project                              | Originator | Volume | Level | Type | Role | Number | Revision |
|--------------------------------------|------------|--------|-------|------|------|--------|----------|
| WLLR - MWA - XX - XX - DR - A - 0006 |            |        |       |      |      |        | P1       |

Copyright © 2021 Martin Walsh Architectural. All Rights Reserved.  
Martin Walsh Architectural is the trading name of Martin Walsh Architectural Limited, Registered in England Number 449049