


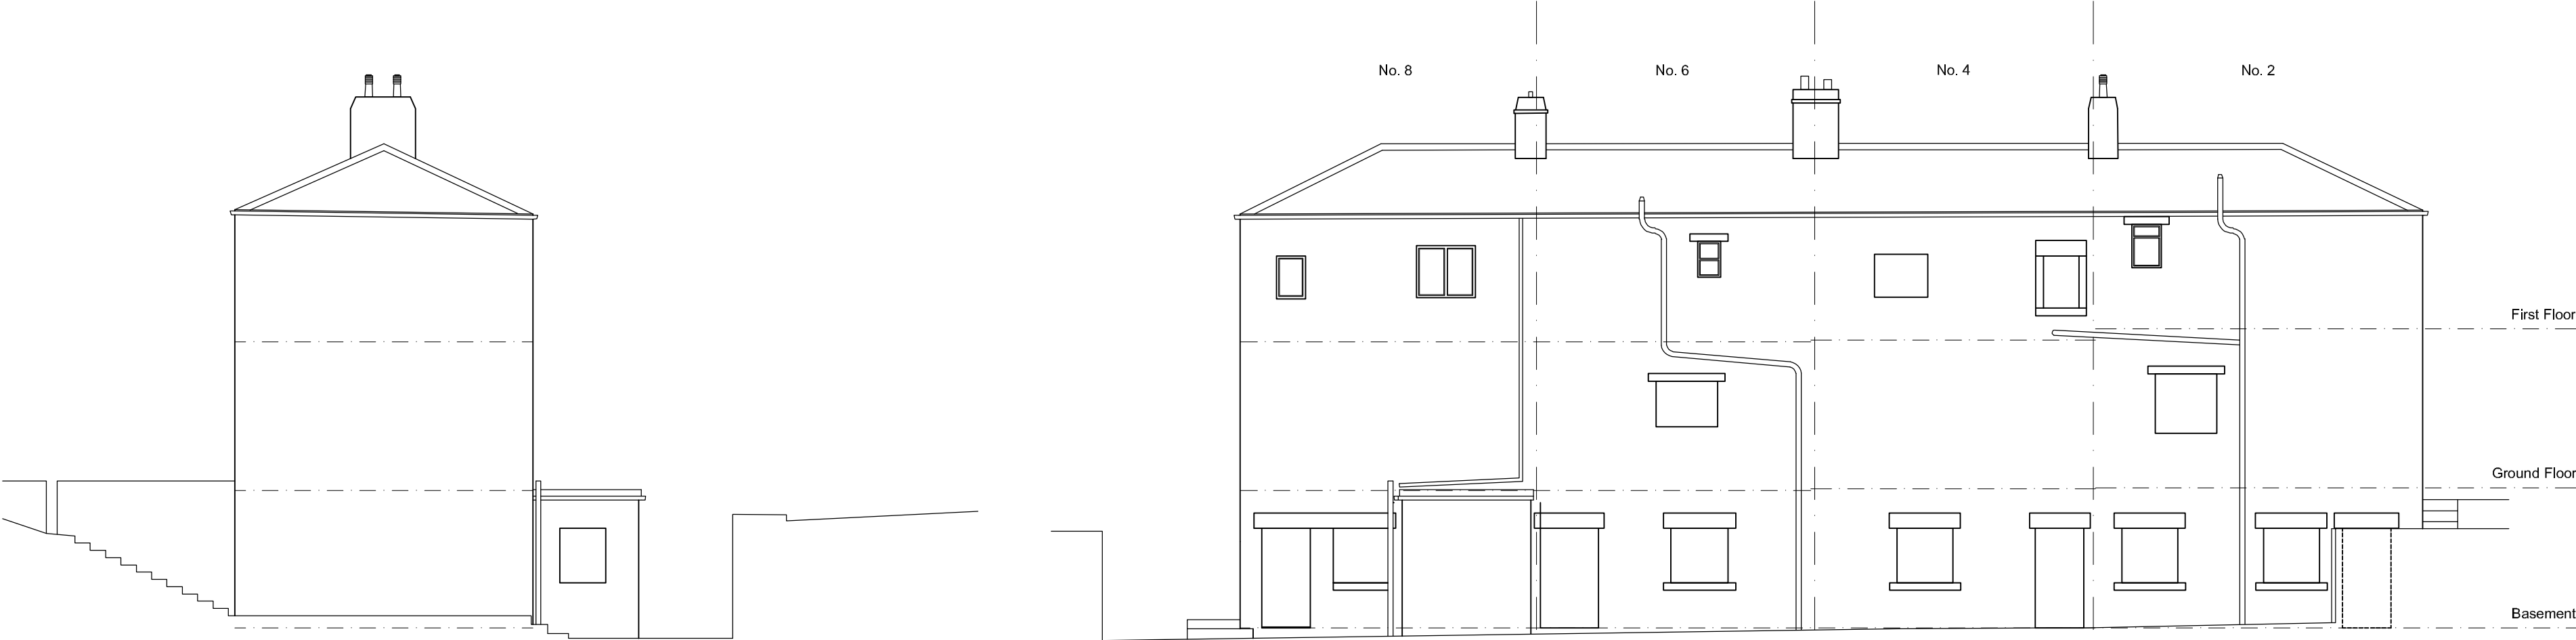


South-West Elevation (Side)

South-East Elevation (Rear)

Windows to No's 2, 4, 6 & 8 completely boarded over other than 4no. high-level windows shown to No's 2, 6 & 8



North-West Elevation (Front)

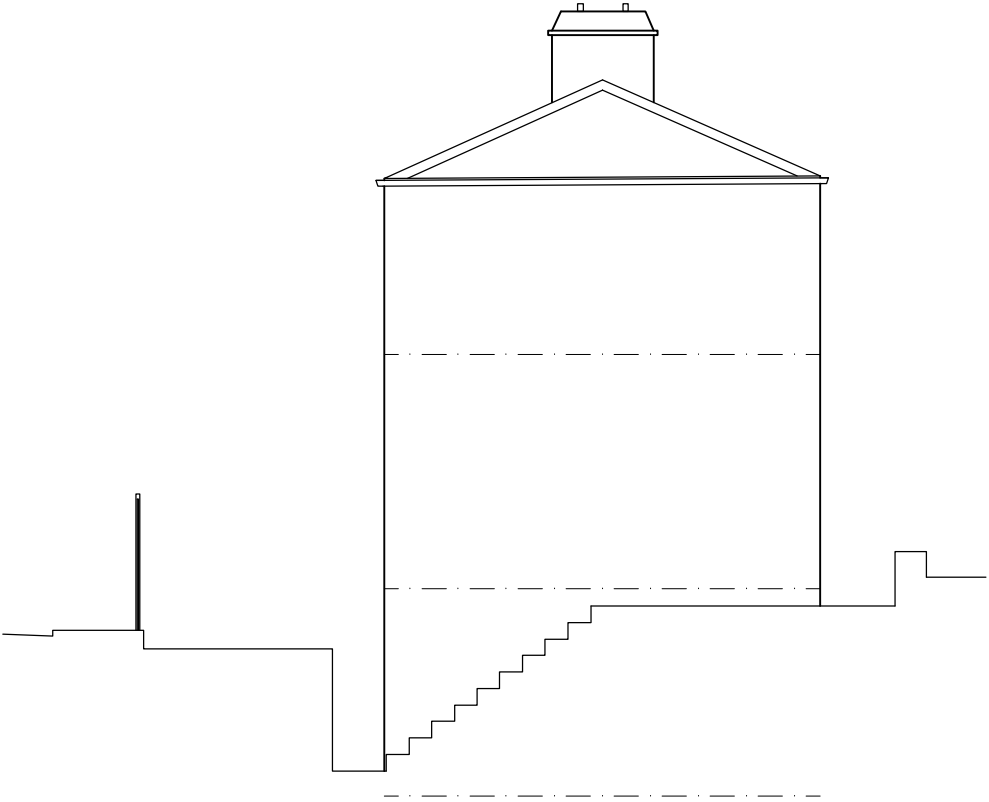

North-East Elevation (Side)

P1	First Issue	RL	MWJ	04.05.21
Rev	Description	Drawn	Checked	Date

Document Status :
S2

Purpose of Issue:
For Information



MARTIN WALSH
ARCHITECTURAL

Firth Buildings, 99 - 103 Leeds Rd, Dewsbury, WF12 7BU
e: info@martinwalsh.co.uk

t: 01924 464342
w: www.martinwalsh.co.uk

Project
**New Build Convenience Store at
1 Leeds Road, Birstall**

Title
Existing Elevations - Dwellings

Client
Wharfedale Limited

MWA Project Ref	Scale	Original Paper Size	Paper Orientation	Drawn
6228	1:100	@A2	Landscape	RL

File Identifier	Project	Originator	Volume	Level	Type	Role	Number	Revision
WLLR - MWA - XX- XX - DR - A - 0004								P1