




3D View A




Leeds Road 1

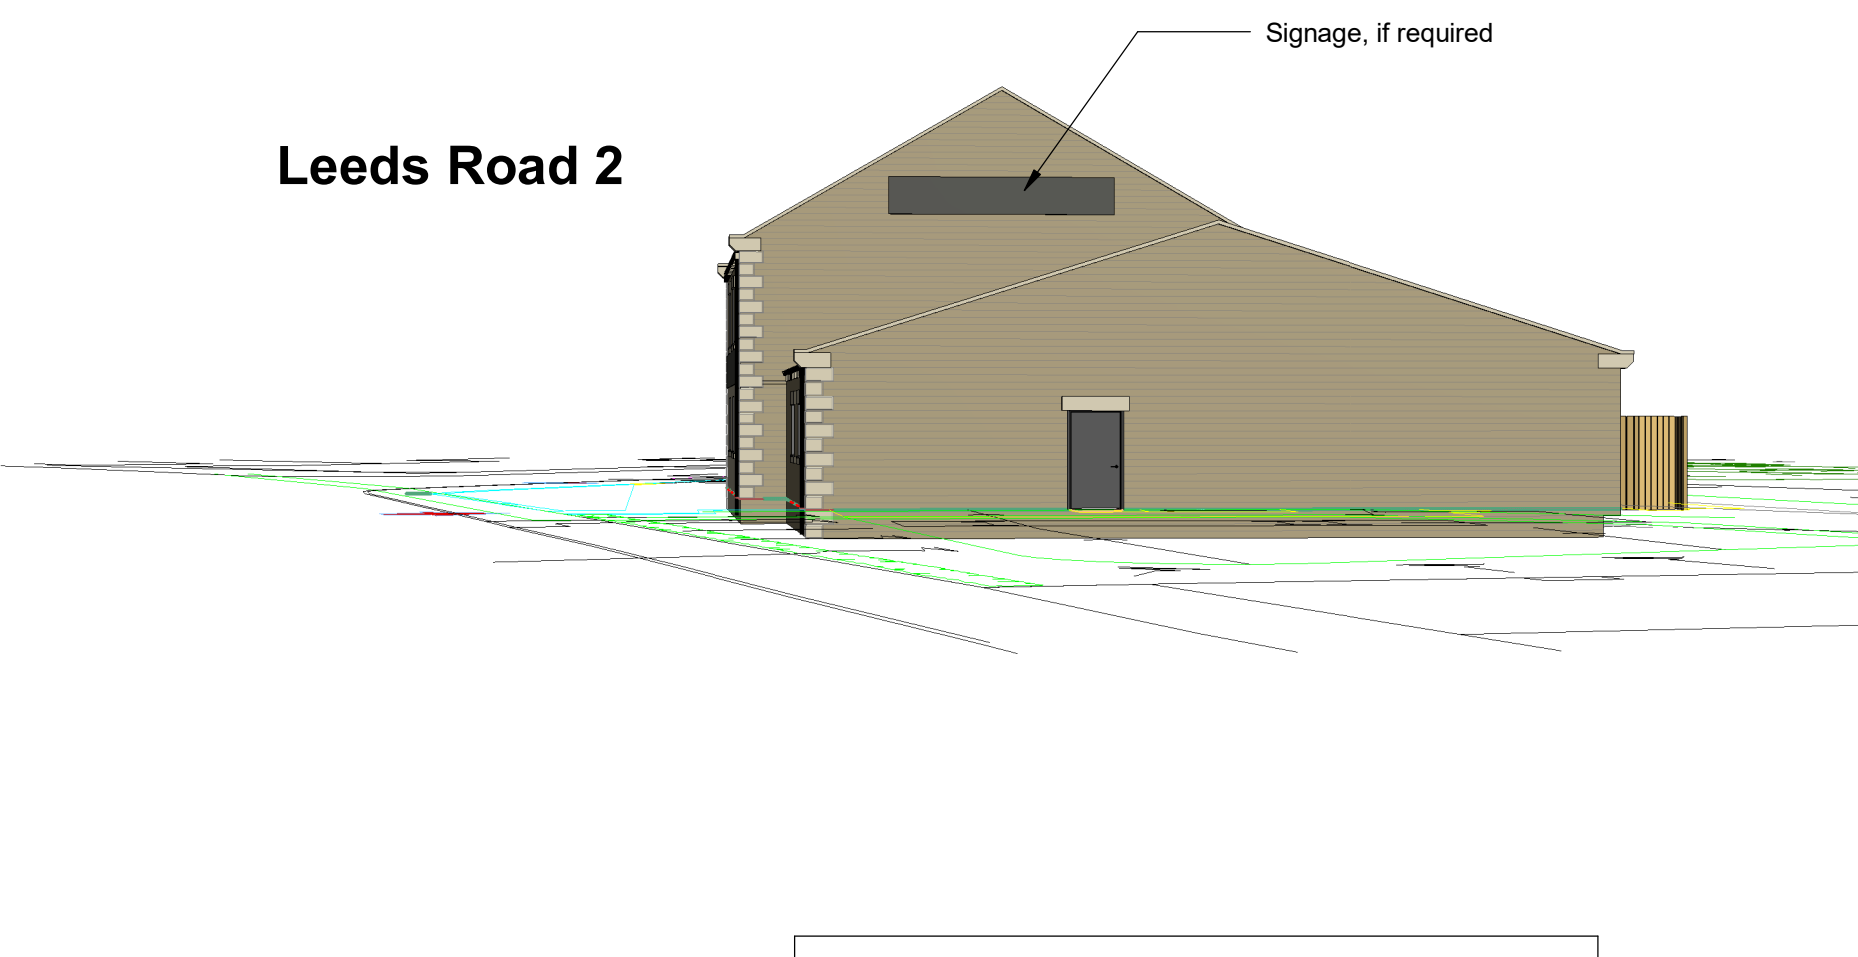

Leeds Road 2

Signage colours and position TBC when end-user requirements are confirmed

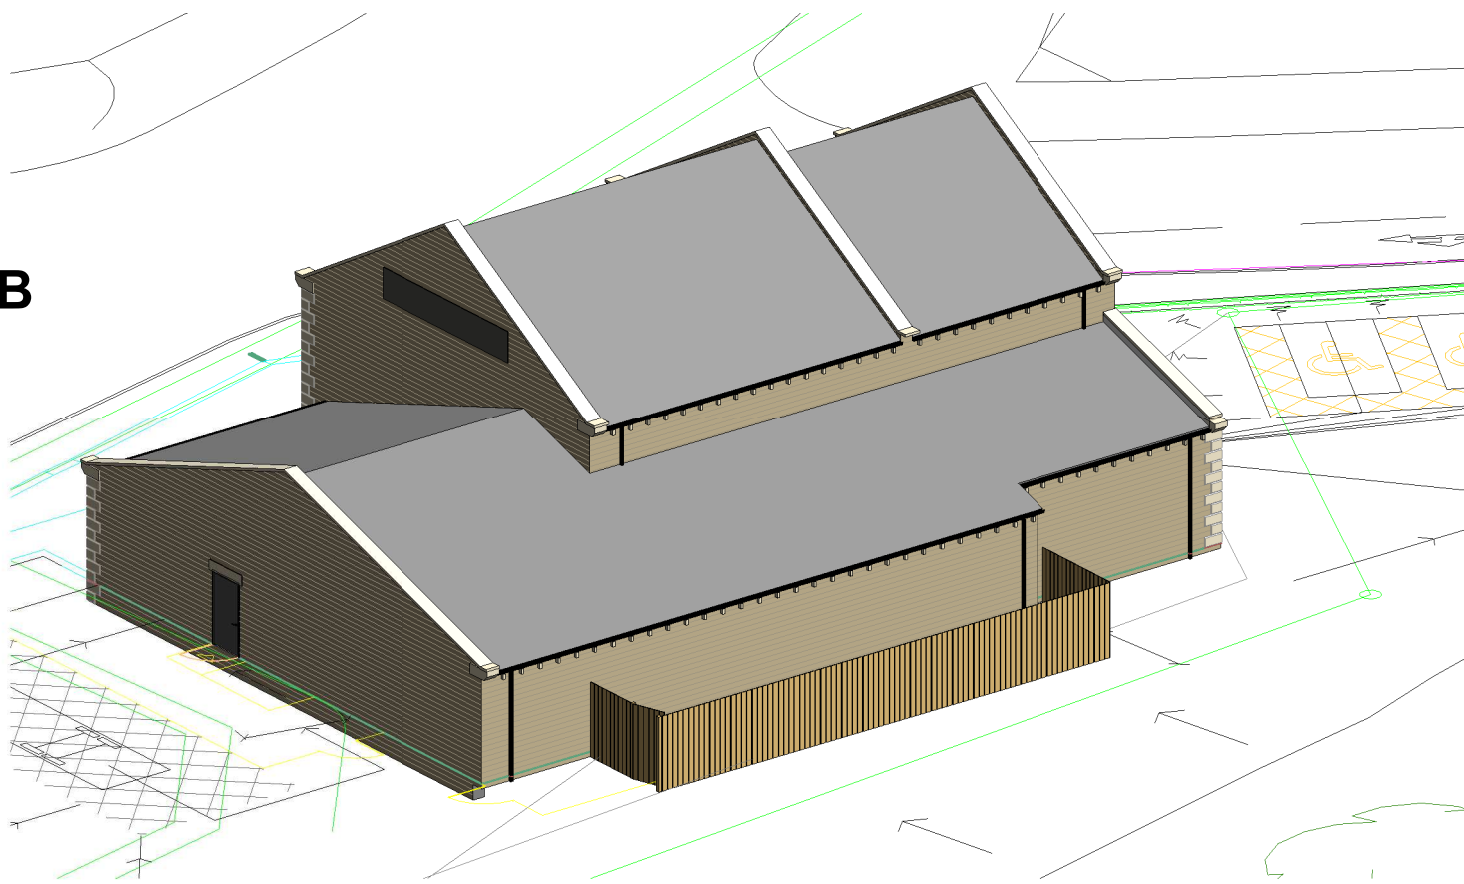

3D View B



Leeds Road 3

PROPOSED MATERIALS

WALLS

- Front elevation**
Ashlar stone walling to string course
- Gables & Above string course to front elevation**
Pitched face coursed stone walling 140mm
- Rear elevation**
Pitched face "Cromwell" walling 140mm
- Stone Features**
Ashlar corner quoins, kneelers, heads, sills, table stones and gutter corbels

ROOF

Spanish blue slate

WINDOWS & DOORS


Polyester powder-coated aluminium

GUTTERS & DOWNPIPES

Black aluminium




North-East
1 : 100

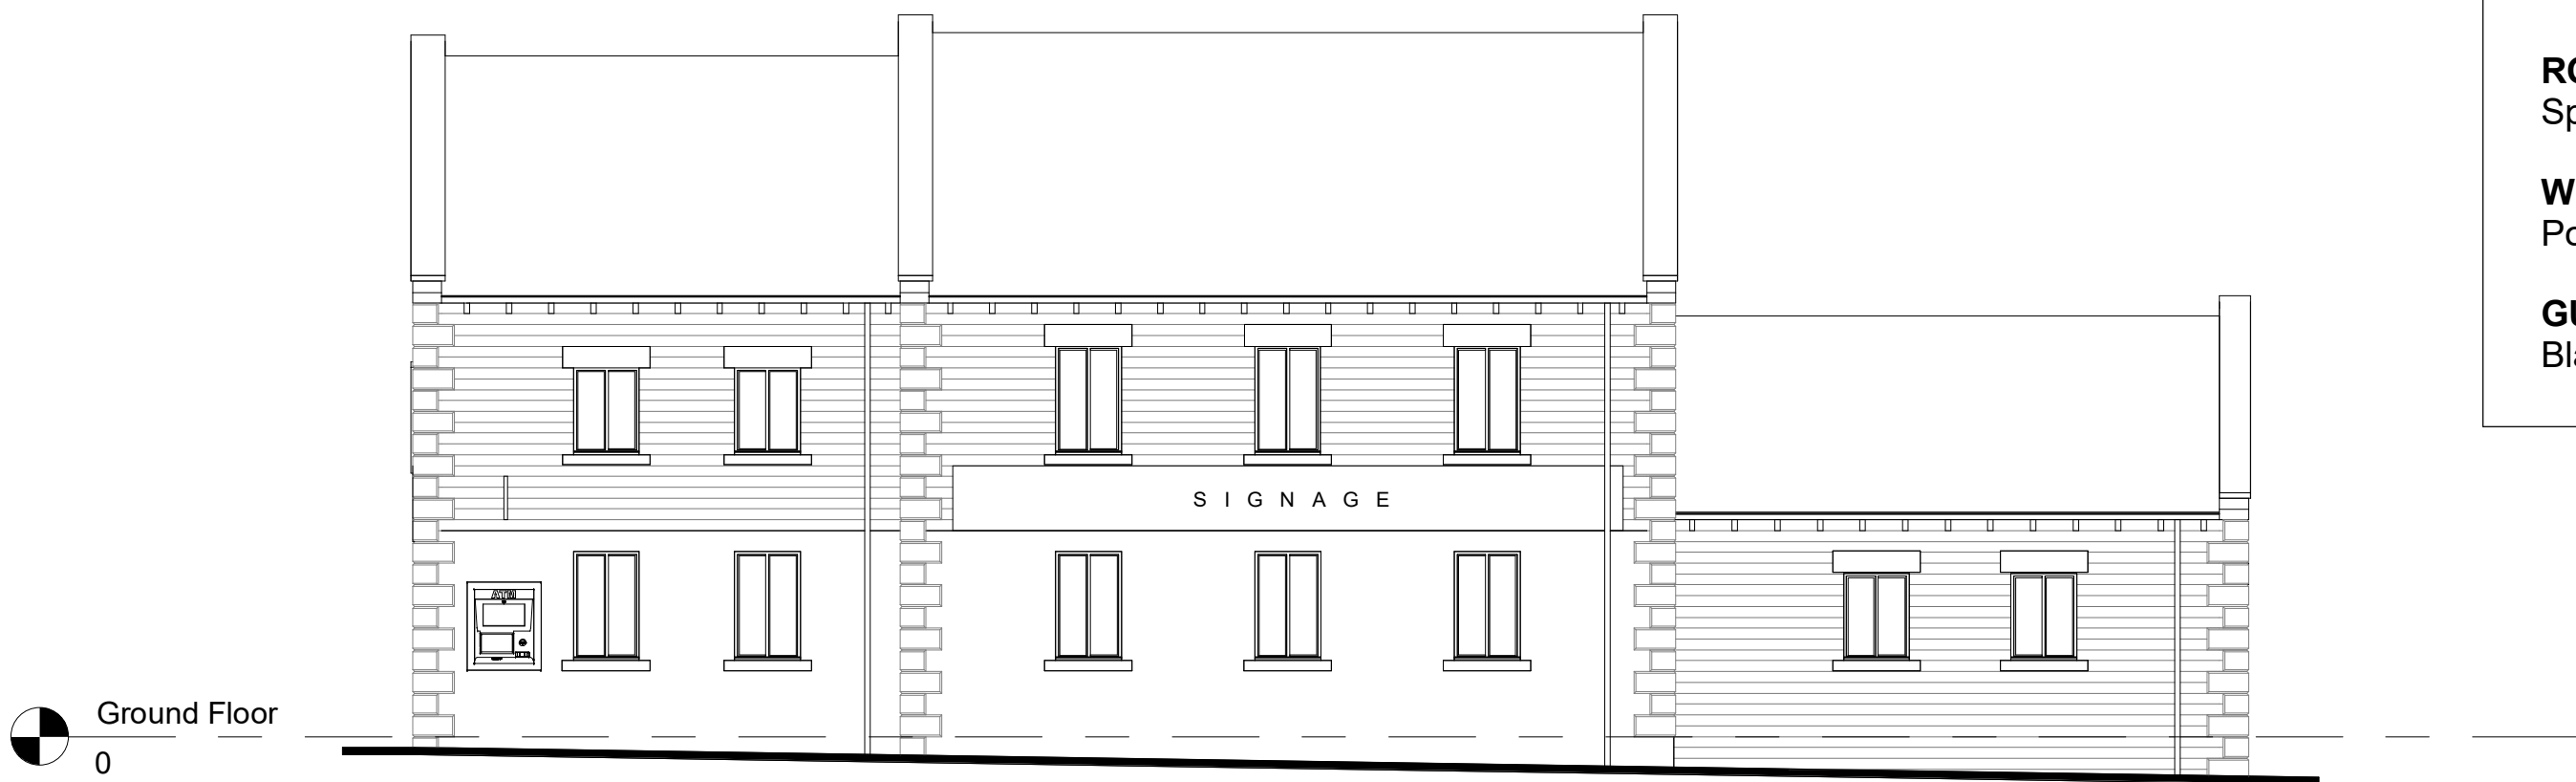

North-West
1 : 100



South-West
1 : 100

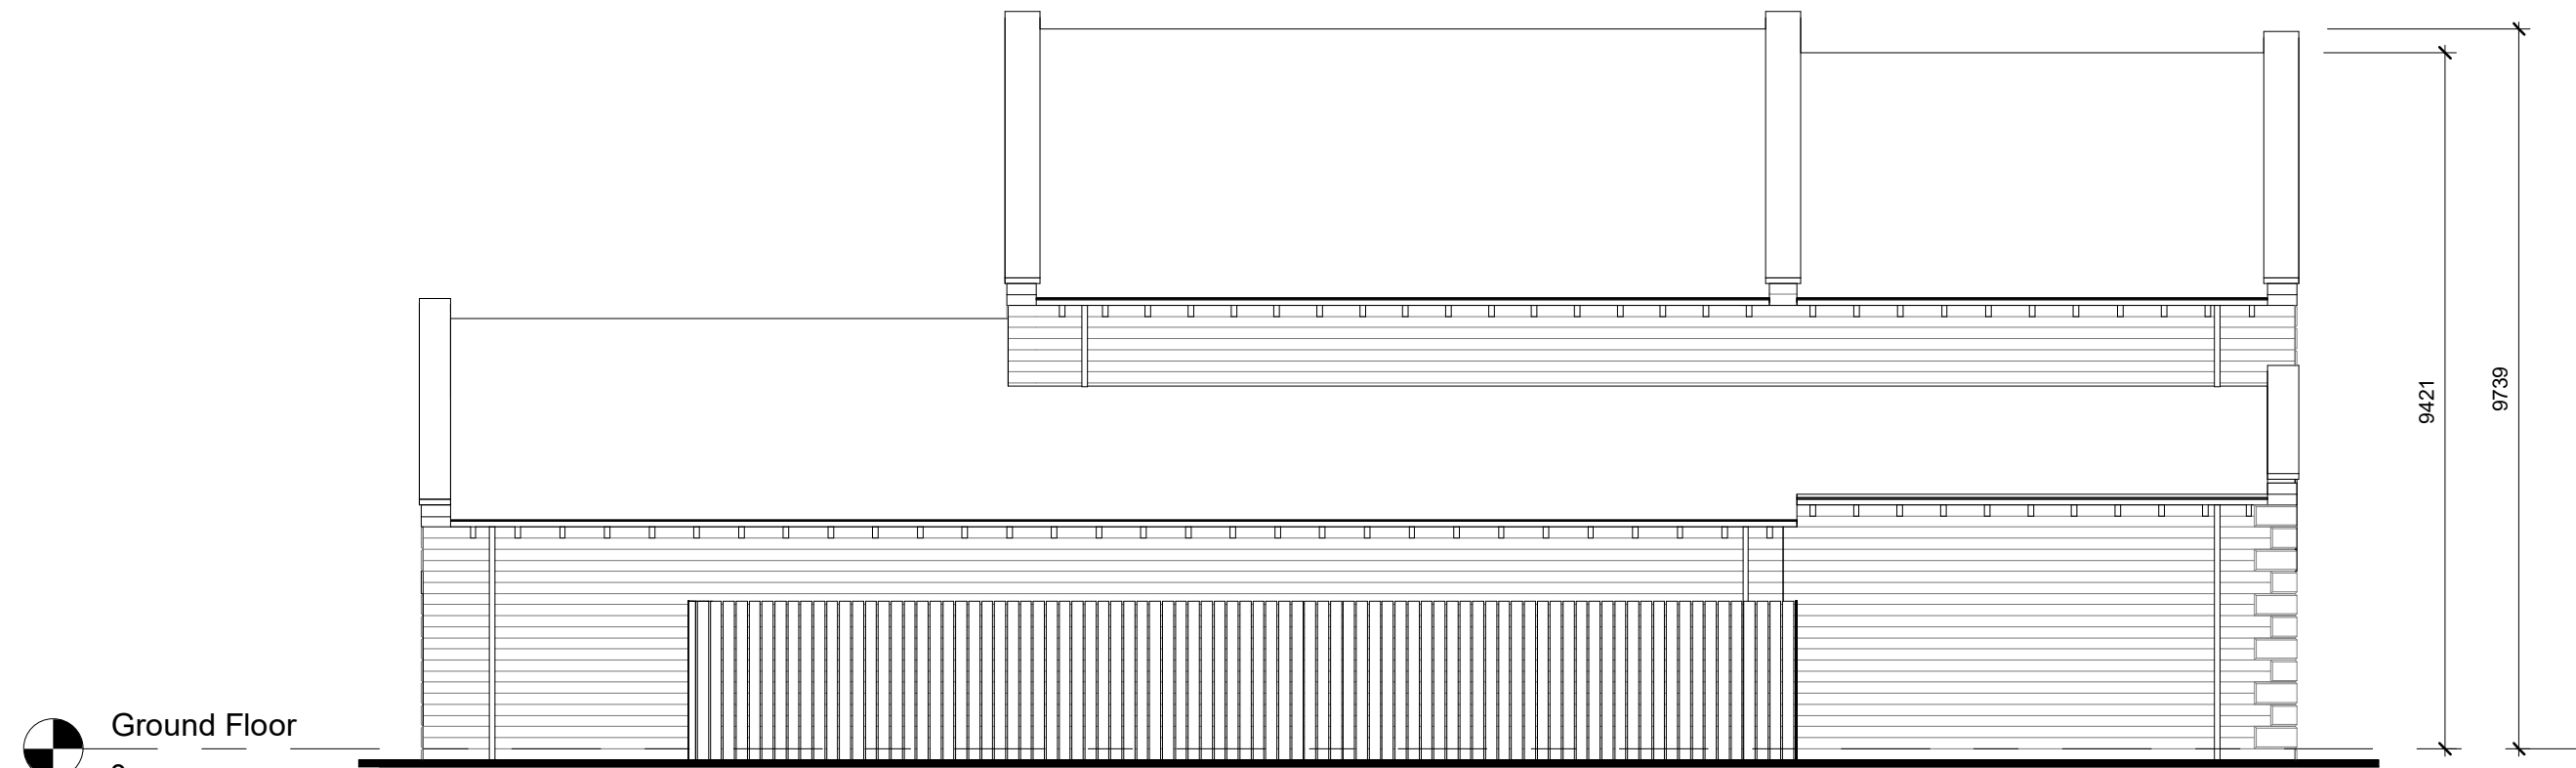

South-East
1 : 100

P7	Materials notes added	RL	MWJ	10.06.22
P6	Revision to suit Structural Engineer	RL	MWJ	04.04.22
P5	Issue to Planning Consultant	RL	MWJ	18.03.22
P4	For final comment	RL	MWJ	03.02.22
P3	For discussion following meeting with end-user design team	RL	MWJ	19.10.21
P2	Window & Door colour amended	RL	MWJ	12.04.21
P1	For information	RL	MWJ	12.04.21
Rev	Description	Drawn	Checked	Date

Document Status : **S2** Purpose of Issue: **For Information**

MARTIN WALSH
ARCHITECTURAL

Firth Buildings, 99 - 103 Leeds Rd, Dewsbury, WF12 7BU t: 01924 464342
e: info@martinwalsh.co.uk w: www.martinwalsh.co.uk

Project
New Build Convenience Store at
1 Leeds Road, Birstall, West Yorkshire

Title
Proposed Elevations & 3D Views

Client
Wharfedale Ltd.

MWA Project Scale Original Paper Size Paper Orientation Drawn
6228 1 : 100 @A1 Landscape RL

File Identifier
Project Originator Volume Level Type Role Number Revision
WLLR - MWA - XX - XX - DR - A - 0103 P7