


Existing Survey Levels
Omitted for Clarity

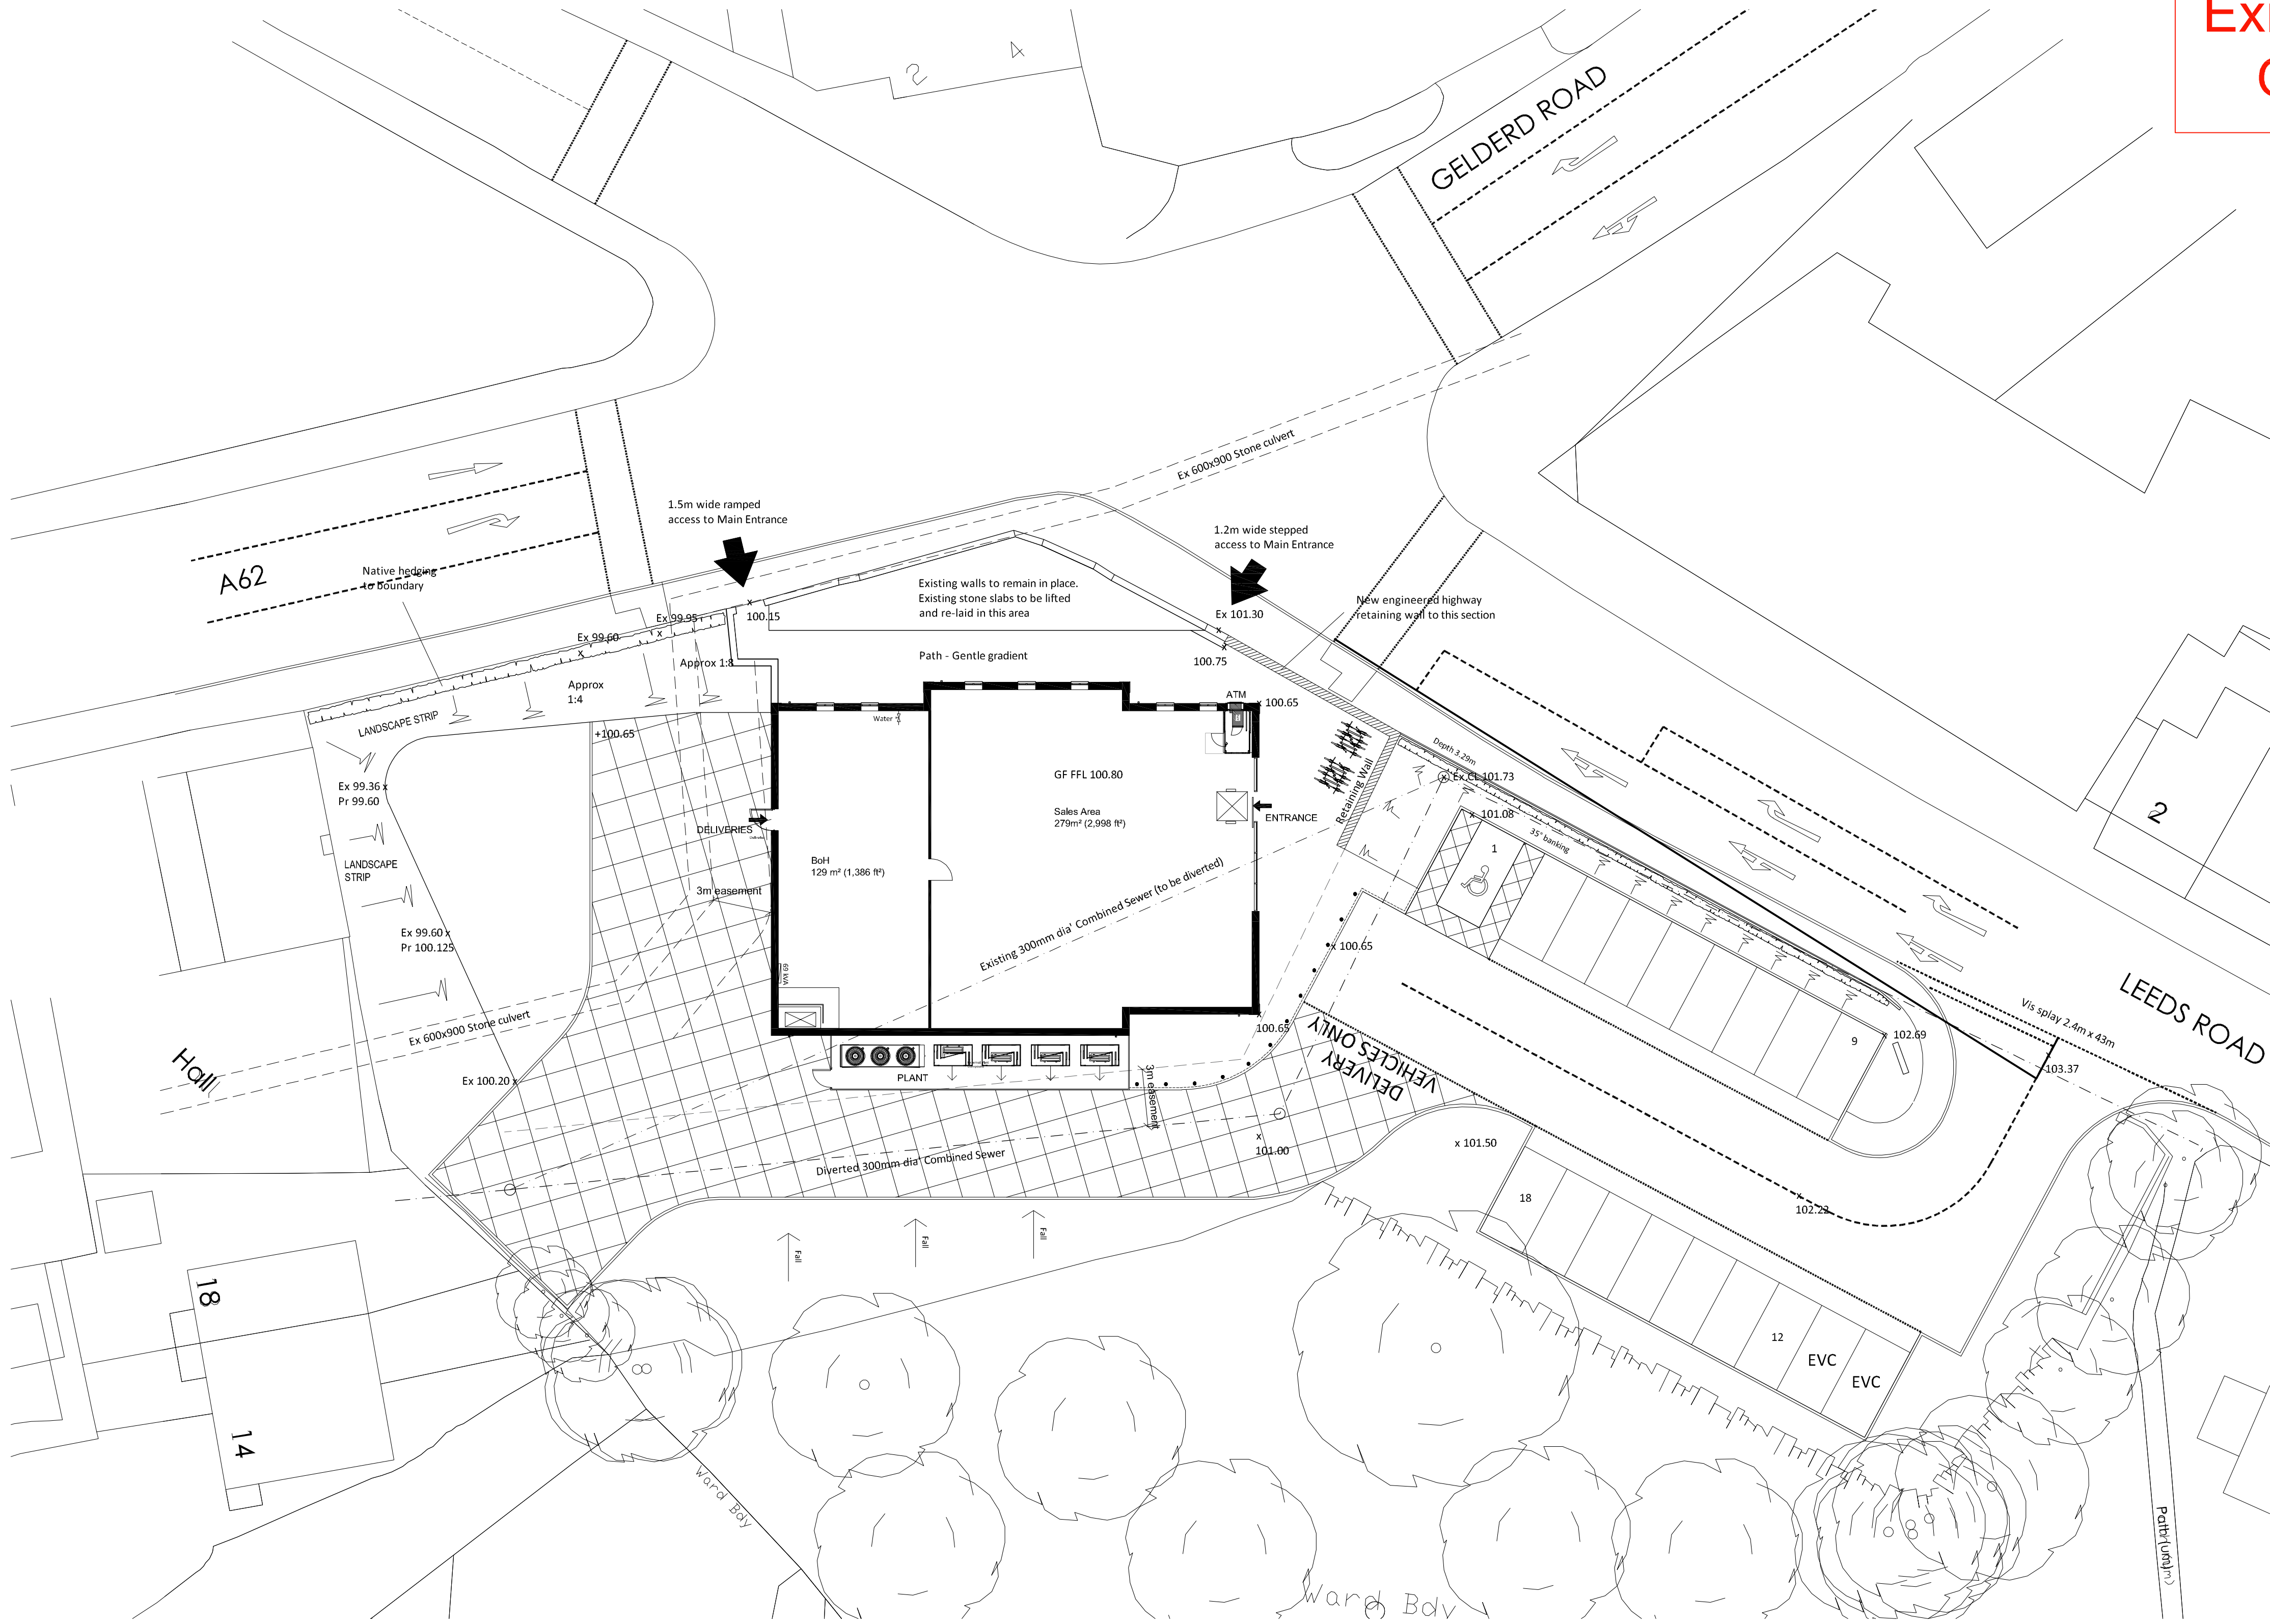

P6	Amended to suit revised building entrance	RL	MWL/J	08.02.22
P5	Amended to show 2no EVC spaces	RL	MWL/J	26.11.21
P4	Amended following consultation with water team	RL	MWL/J	10.11.21
P3	For discussion following meeting with end-user design team	RL	MWL/J	19.10.21
P2	Issue to client and design team	RL	MWL/J	16.03.21
P1	Issue to client and design team	RL	MWL/J	17.02.21
Rev	Description	Drawn	Checked	Date

Document Status : **S2** Purpose of Issue: **For Information**

MARTIN WALSH
ARCHITECTURAL

Firth Buildings, 99 - 103 Leeds Rd, Dewsbury, WF12 7BU t: 01924 464342
e: info@martinwalsh.co.uk w: www.martinwalsh.co.uk

Project
New Build Convenience Store at 1 Leeds Road, Birstall

Title Proposed Site Plan		Client Wharfedale Ltd.	
MWA Project Ref 6228	Scale 1:200	Original Paper Size @A1	Paper Orientation Landscape
Files Identifier Project	Originator	Volume	Level
WLLR - MWA - XX - XX - DR - A - 1001			
Revision	Role	Number	Revision
P6			