

General Notes:

This drawing is to be read for 'Refuse Strategy (A3 Unit)' purposes only.

This drawing is to be read in conjunction with the following DLA Architecture drawings:

2018-051 / 0221 - 0226 inclusive for 'Proposed Floor Plans'

This drawing is to be read alongside all Fire Strategy information.

All dimensions, levels and details relating to existing construction to be verified on site and any discrepancies reported to the Architect.

Site Refuse Strategy:


This drawing has been produced as a guide for those preparing the building wide Refuse Strategy who will need to determine their own strategy based on risk assessments in accordance with the Health and Safety at Work Act 1974, The Workplace (Health, Safety and Welfare) Regulations 1992, Workplace Regulations 1992 & The Regulatory Reform (Fire Safety) Order 2005.

Waste & recycling collection will be by LCC on a nominated day. Bins will be brought from the rear area to the nominated location on the road kerb by the A3 Unit Tenant on a day TBA by the local authority.


Spatial Planning is to be undertaken by the A3 Unit Tenant and any internal Refuse Area to be provided as part of their own internal fit-out works.

Refuse Store Location:

The Refuse Bins are to be located within an internal Refuse Store, located within the basement, provided by the A3 Unit Tenant.

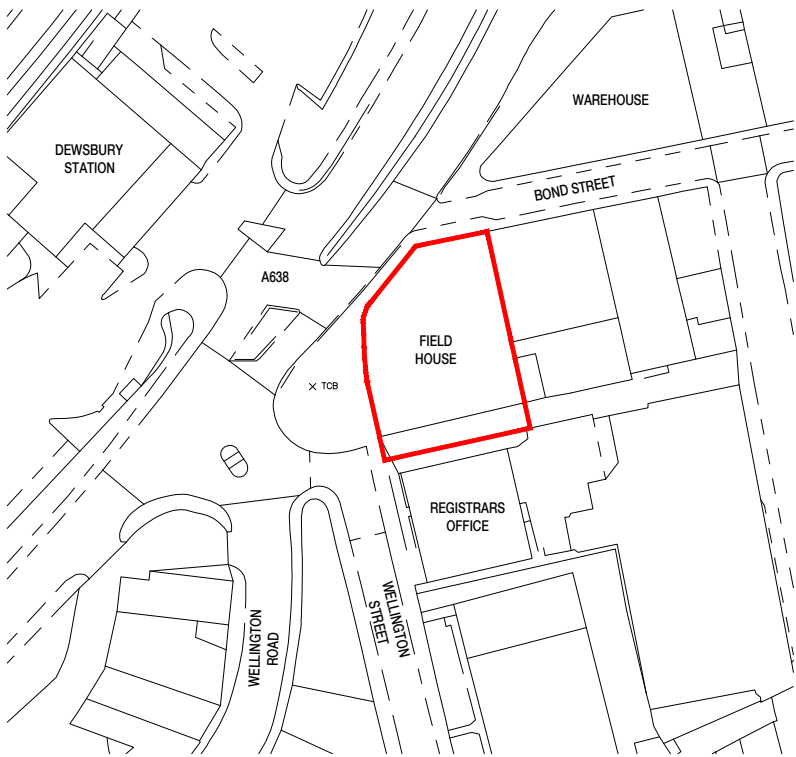

02 Site Location Plan
Scale: 1:1250

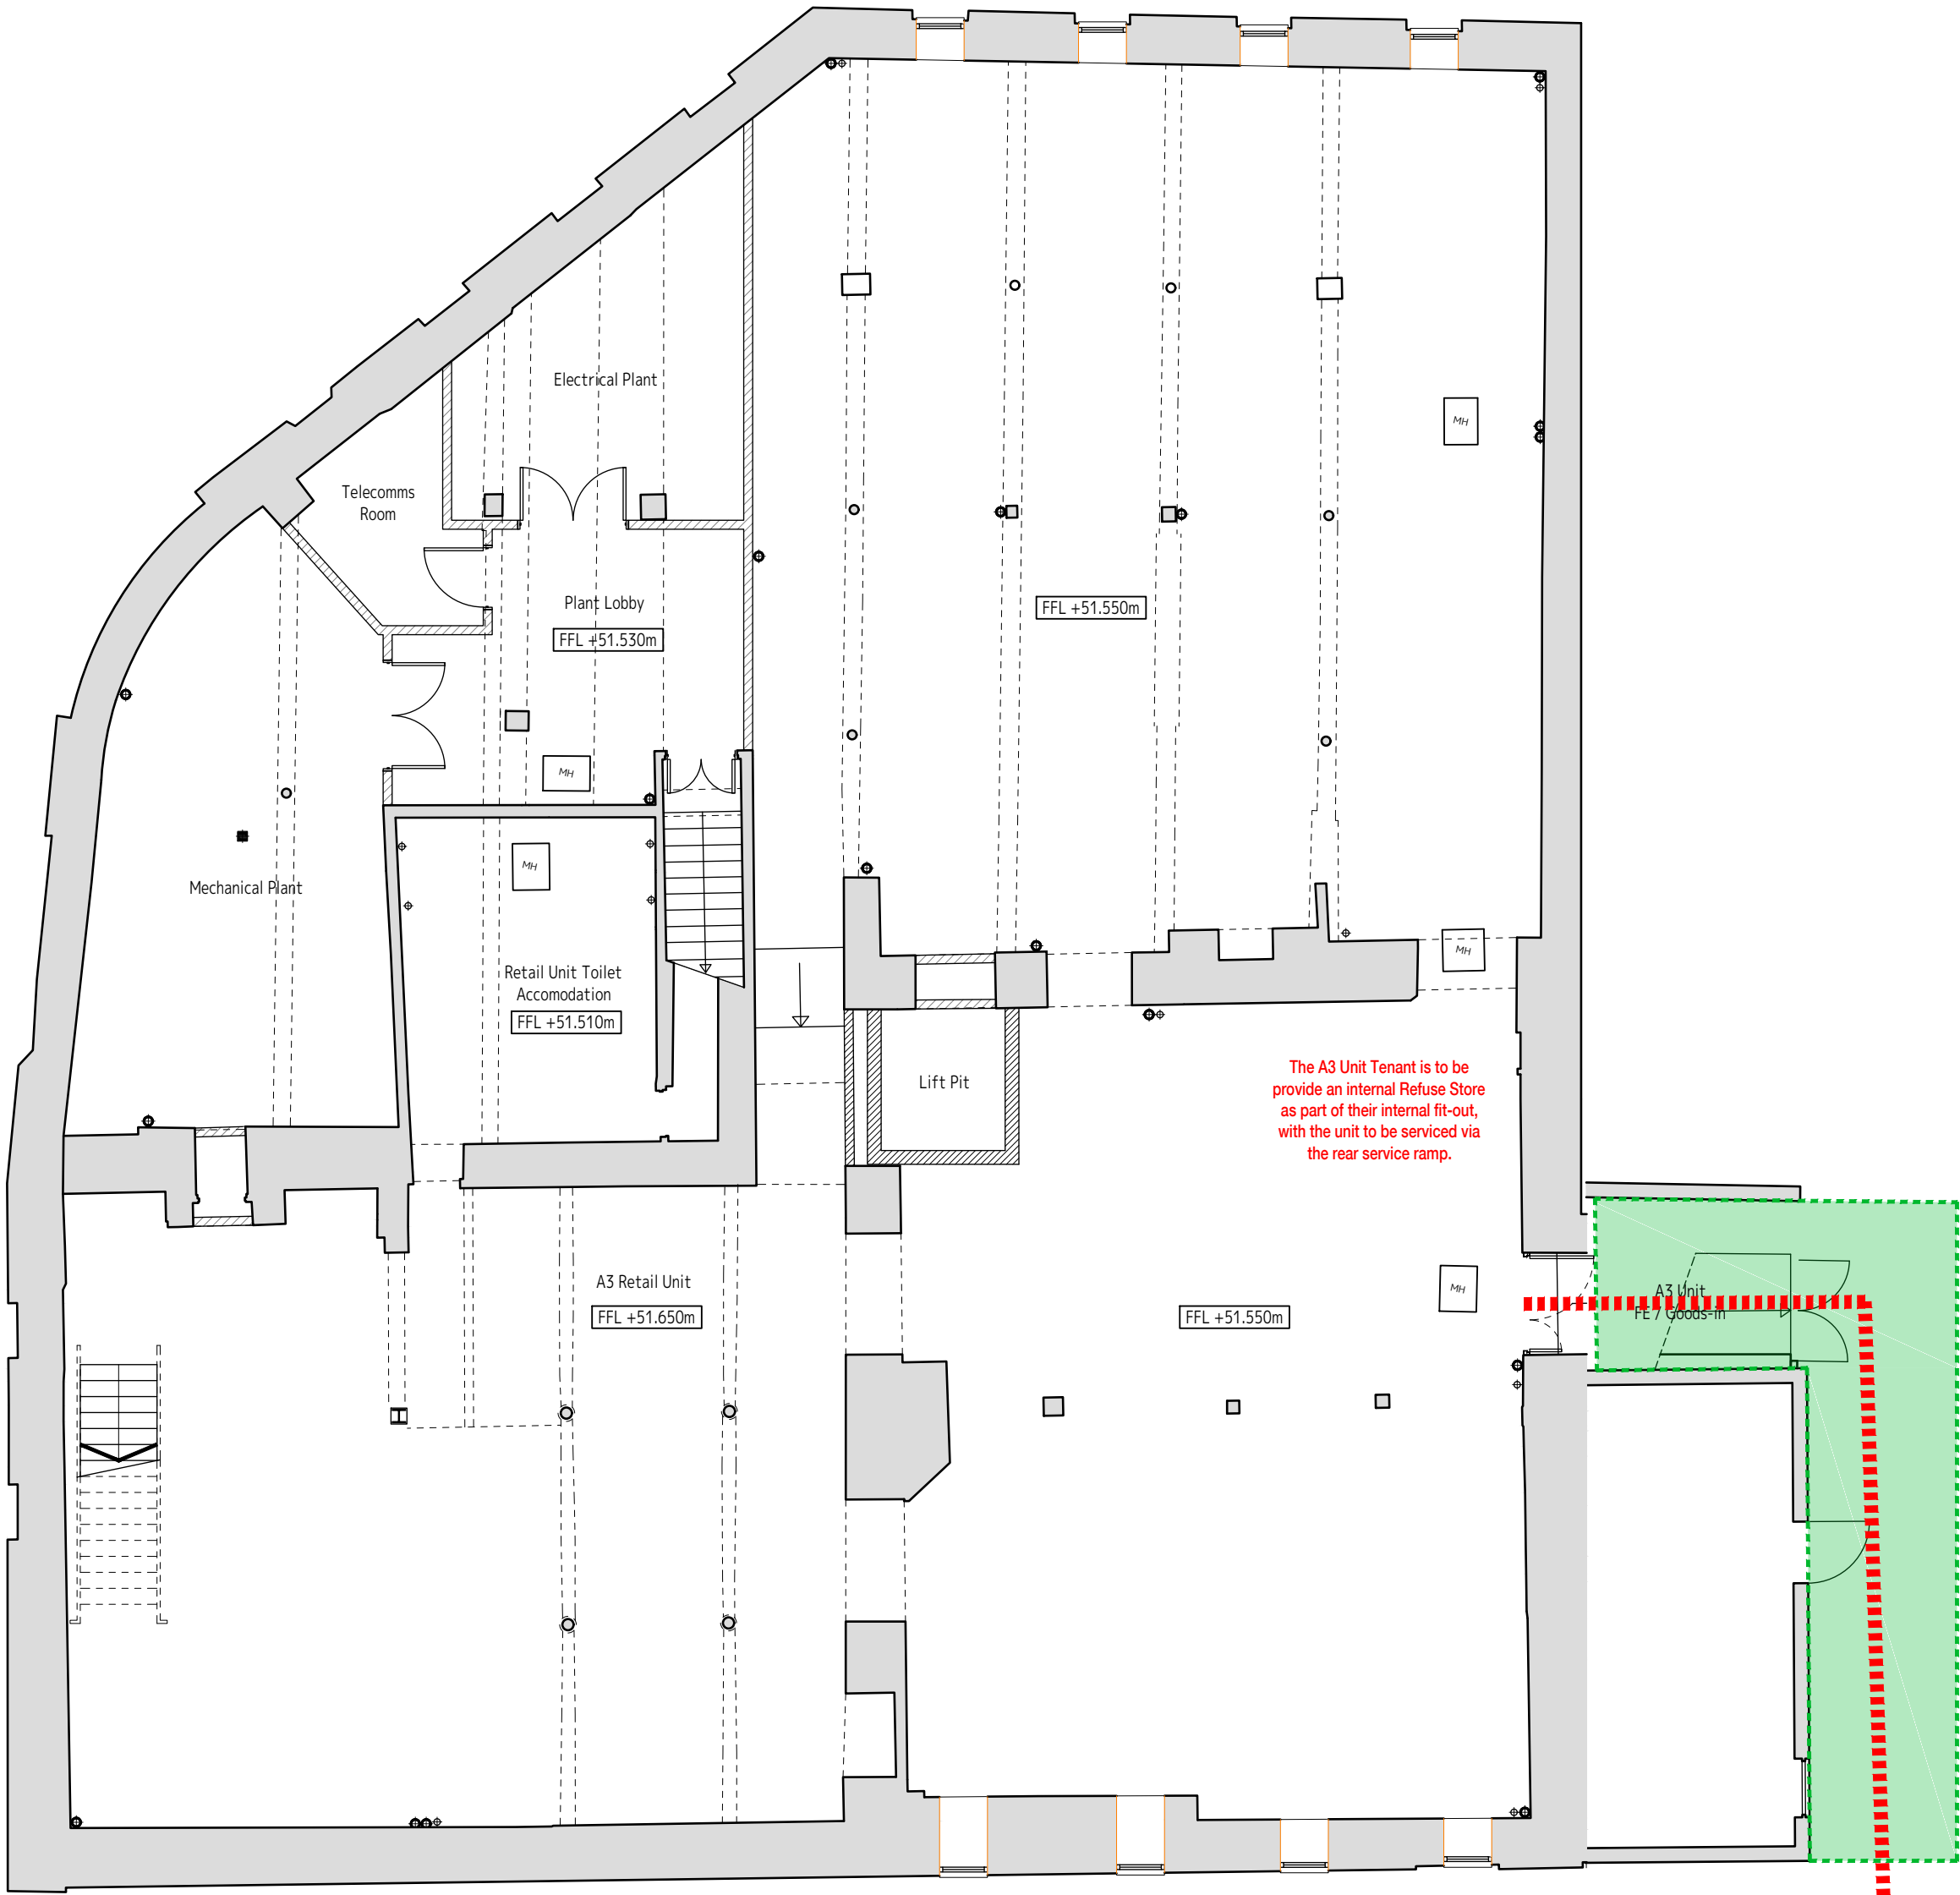

01 Site Refuse Strategy Plan
Scale: 1:100

INFORMATION CONTAINED IN THIS DRAWING IS THE SOLE COPYRIGHT OF DLA ARCHITECTURE LTD AND IS NOT TO BE REPRODUCED WITHOUT PERMISSION

DO NOT SCALE, REFER TO FIGURED DIMENSIONS ONLY

REVISIONS

dla
ARCHITECTURE

55 St Pauls Street | Leeds | LS1 2TE
0113 887 3100
www.dla-architecture.co.uk

PROJECT
Field House
15 Wellington Road, Dewsbury

TITLE
REFUSE STRATEGY
(A3 UNIT)

SCALE
VARIES @A2 DATE
03/09/21

DRAWN
JH REVIEWED
ML

DLA REF
2018-051 NUMBER
0811 REVISION

STATUS
TENDER
T:\2018\2018-051\CAD\05-AUTOCAD\DWGS\0811