


36a NEW NORTH ROAD, HELKMONDWIKE PRE-FAB DOUBLE GARAGE RELOCATION

CURRENT PRE-FAB
DOUBLE GARAGE
LOCATION

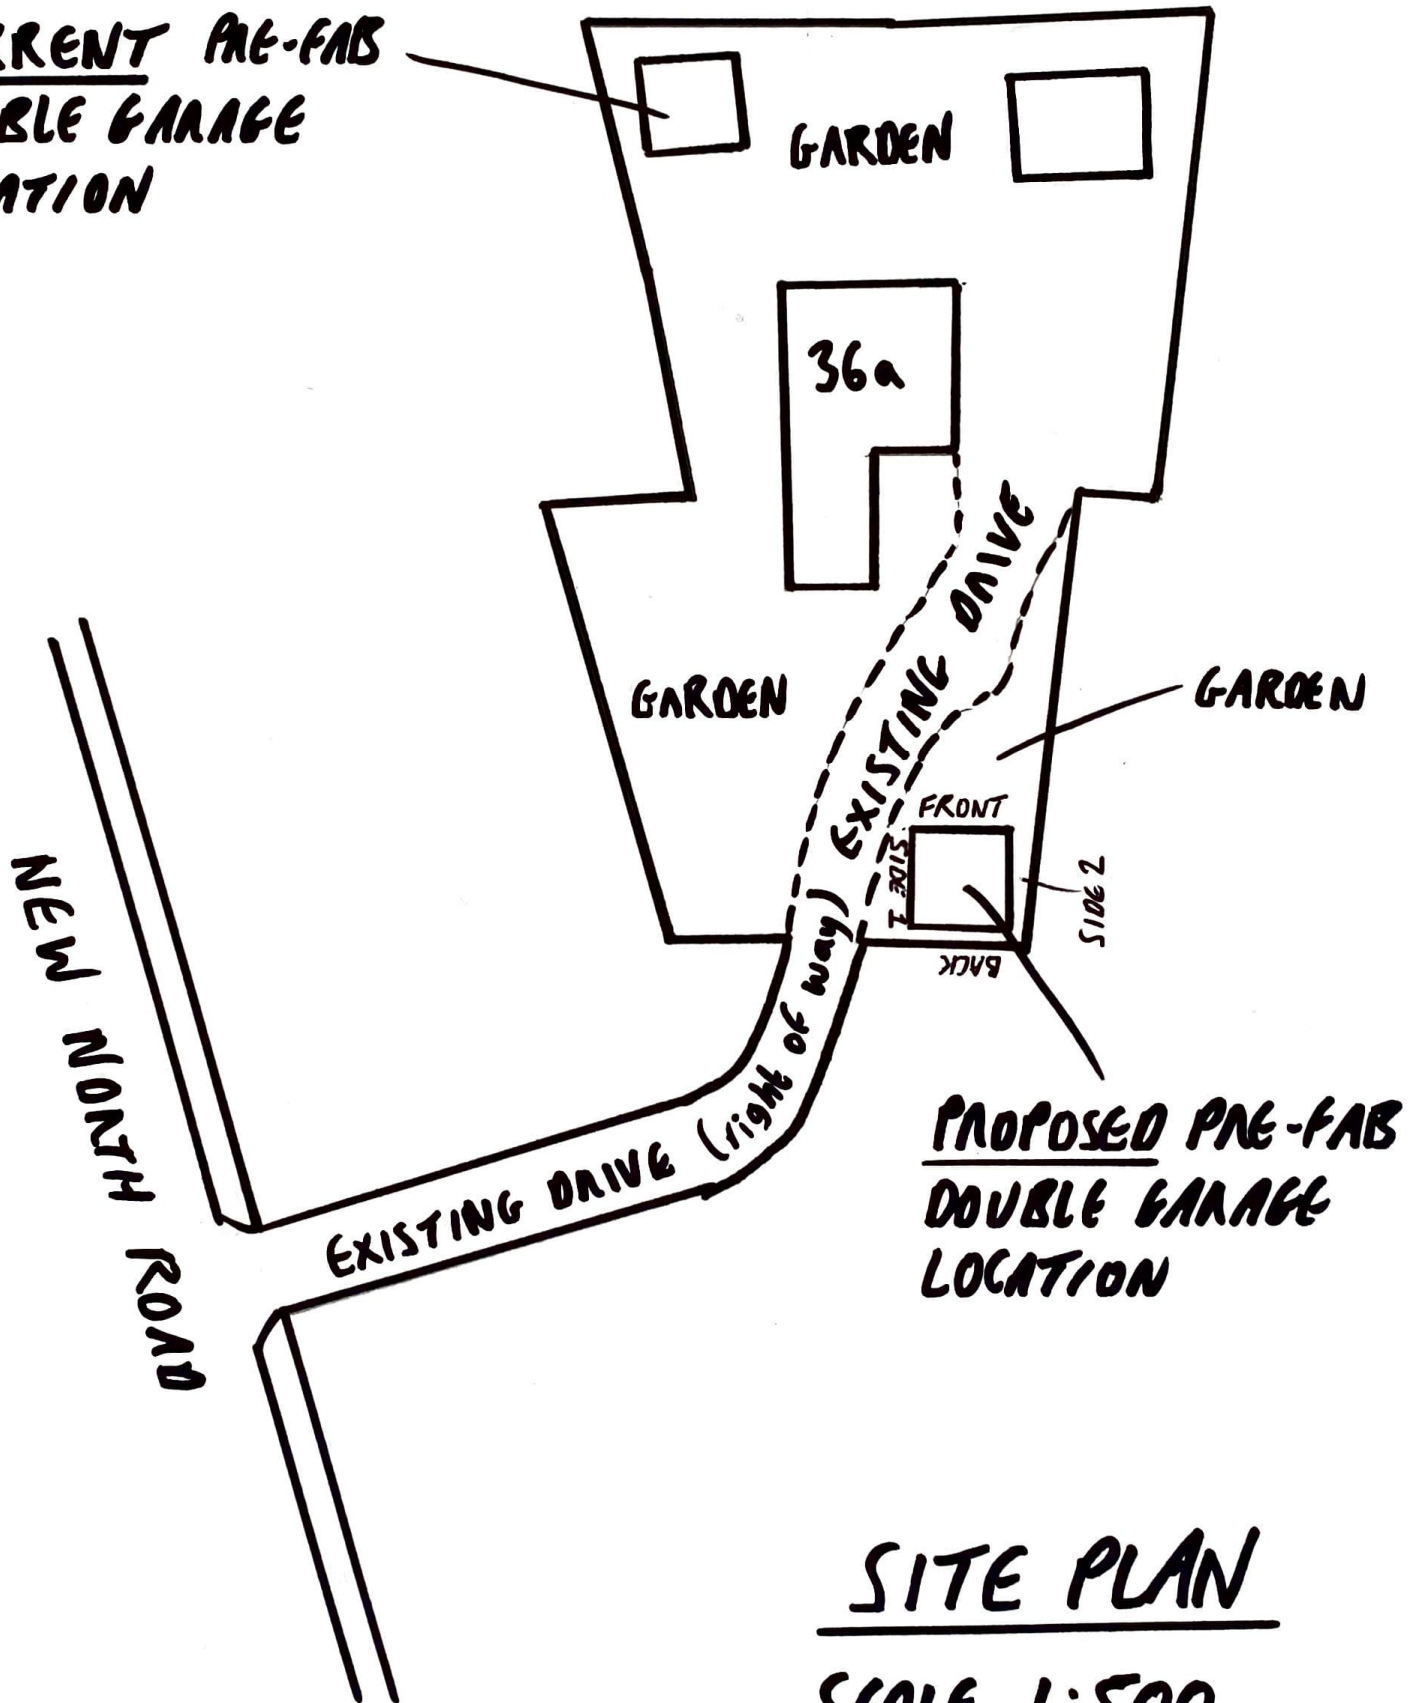

SITE PLAN

SCALE 1:500