


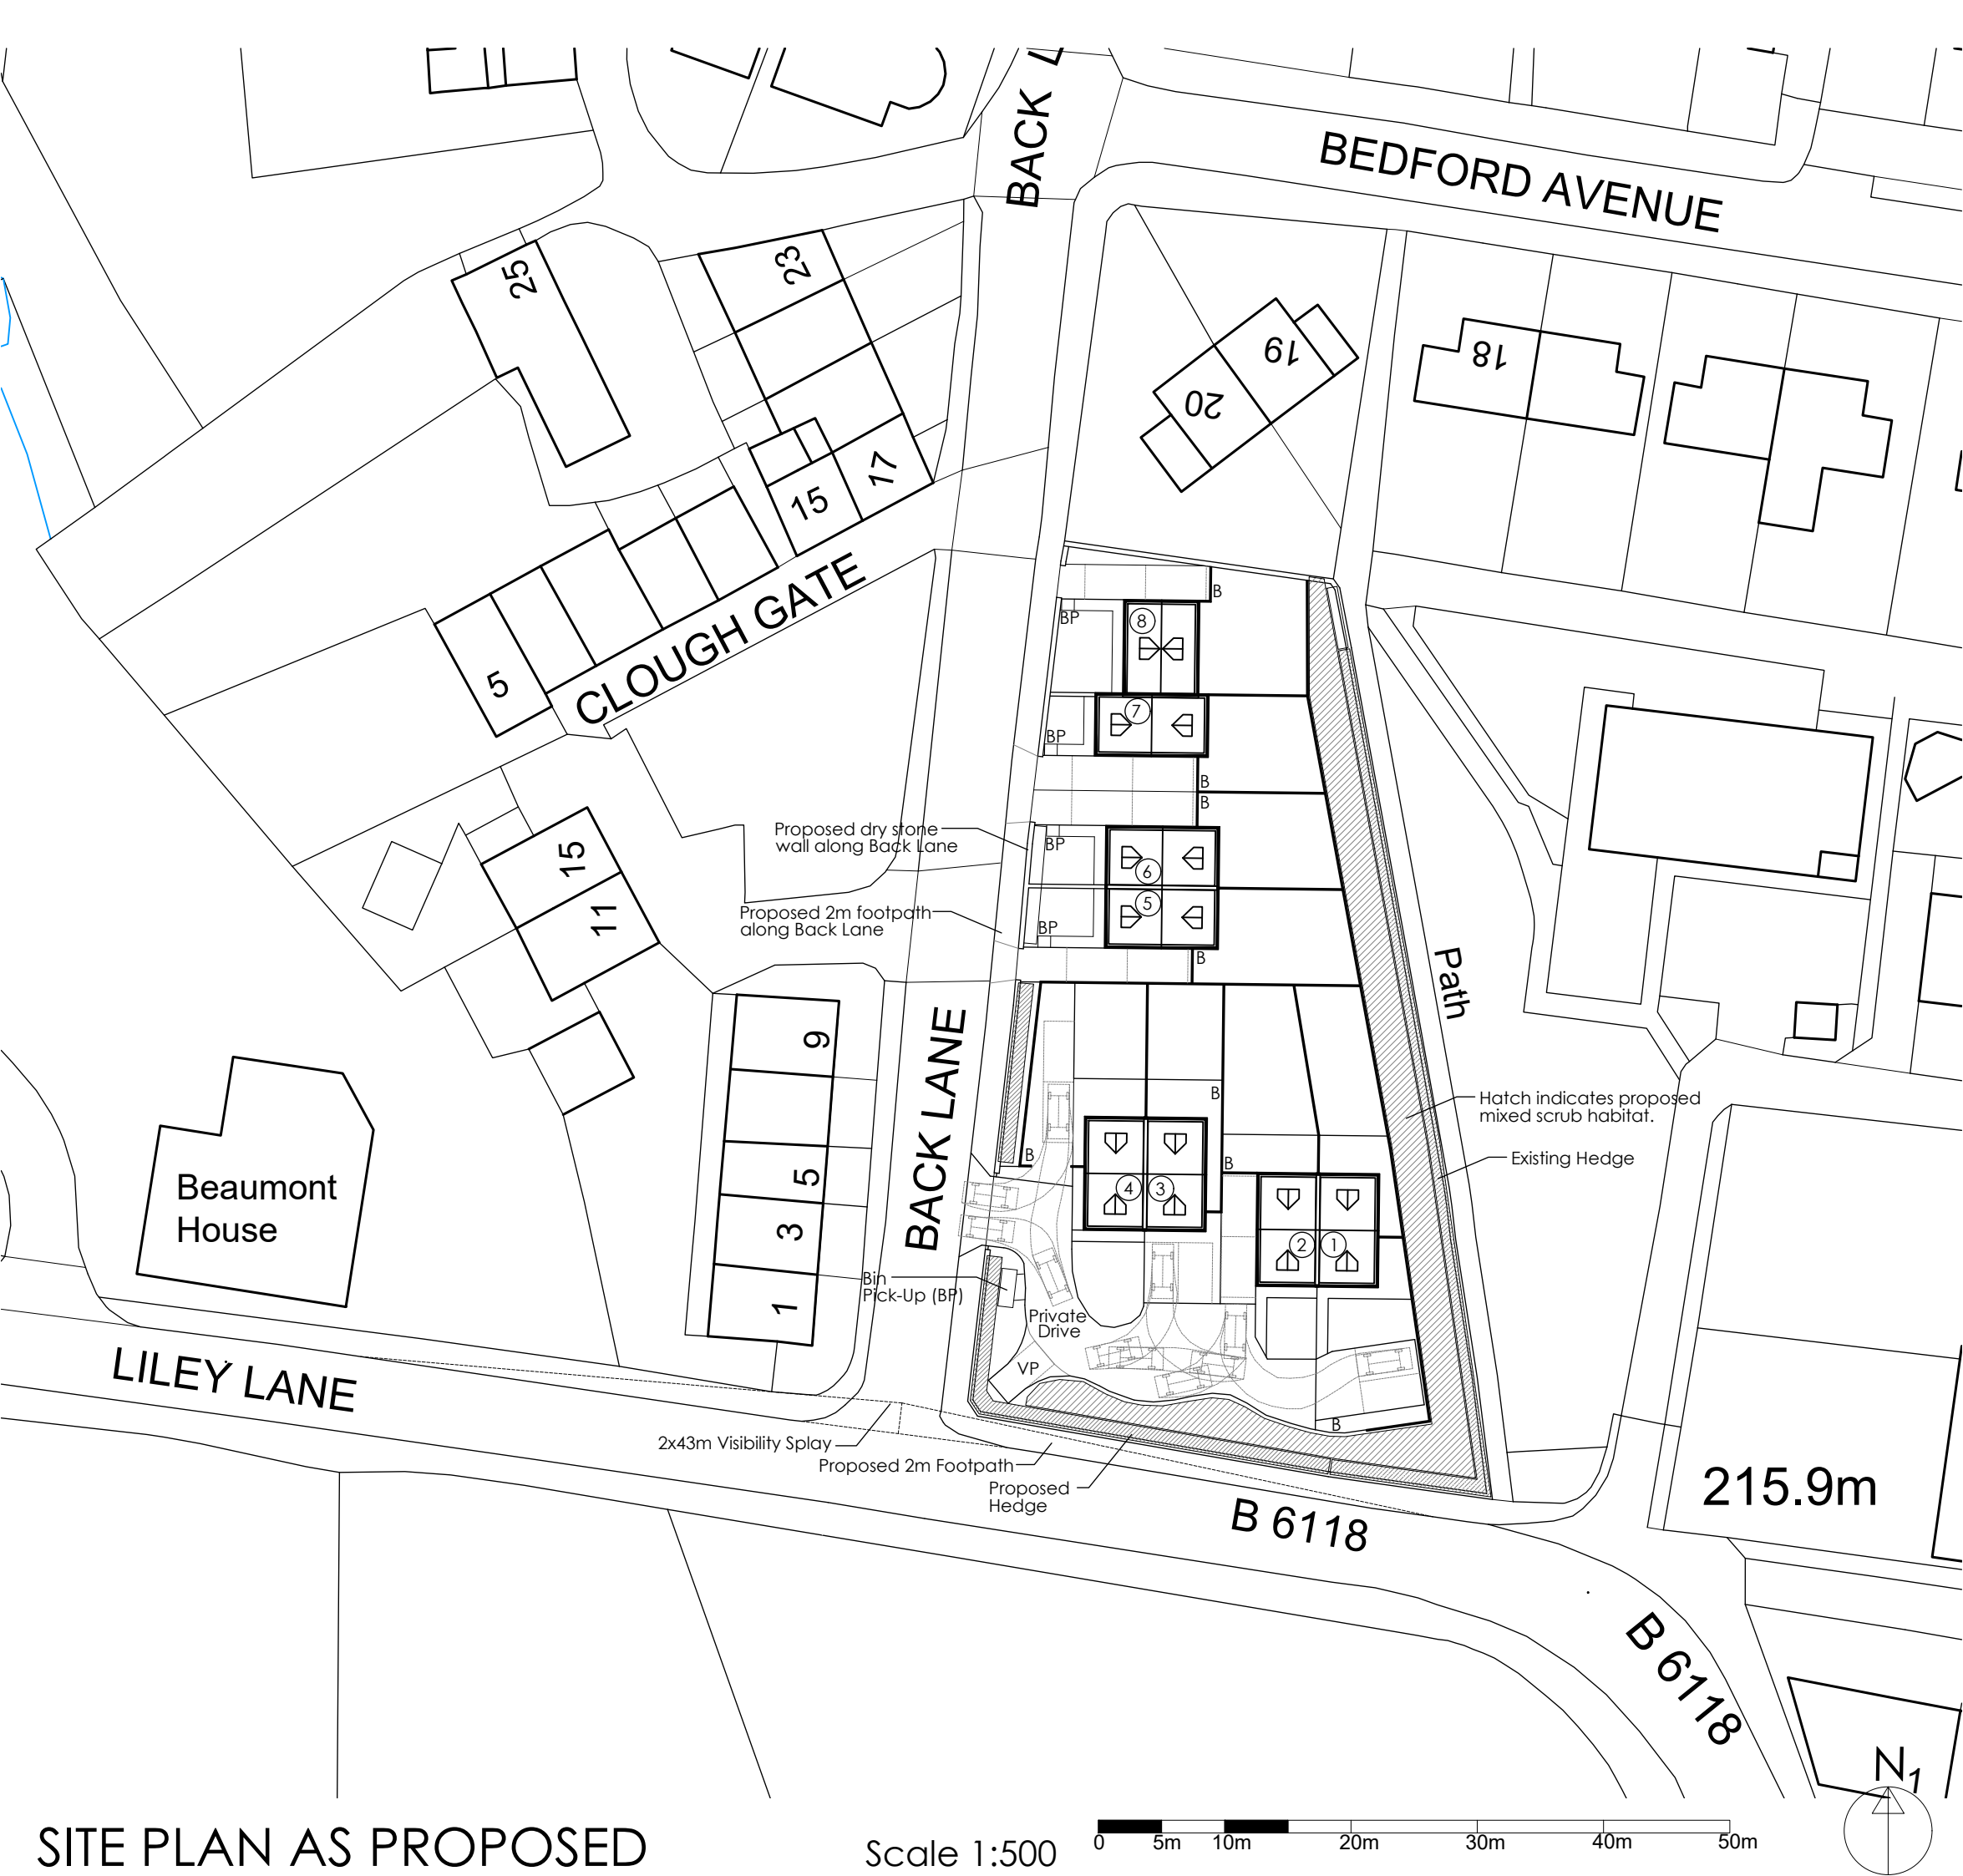

Do not scale from this drawing. Use figured dimensions only.

Contractors to verify all dimensions on site before commencing any work or shop drawings.

If drawings or specifications exceed the quantities taken in any way, Fibre Architects are to be informed before the work is initiated.



All drawn information is based on Ordnance Survey and/or existing record drawings. All content subject to Site Survey, Structural Survey, Site Investigations, Planning and other Statutory Approvals.

This drawing is not to be reproduced in whole or part without the consent of Fibre Architects Ltd.

Fibre Architects Limited Copyright.

SITE PLAN AS PROPOSED

Scale 1:500

  

A General Updates		08/12/22	MO	-
Rev	Description	Date	By	App'd
Project	Proposed Residential Development	Project no	22.004	Date
	4 Back Lane, Grange Moor, WF4 4EJ			20/05/22
Drawing Title	Site Plan as Proposed	Scale @ A3	1:500	Drawn by
			MO	Appr. by
Client	Nigel Westerby	Drawing no	AL0002	Rev
				A



First Floor Buckden Mount
8 Thornhill Road
Huddersfield, HD3 3AU

Tel: 01484 544 410
www.fibrearchitects.co.uk
Email: info@fibrearchitects.co.uk