



CAPACITY:
 DIDO Stands: 1 No. 12 Bus movements per hour
 DIRO Stands: 5 No. 40 Bus movements per hour
Total: 6 Stands 52 b.m.h
 Layover Bays: 1 No.

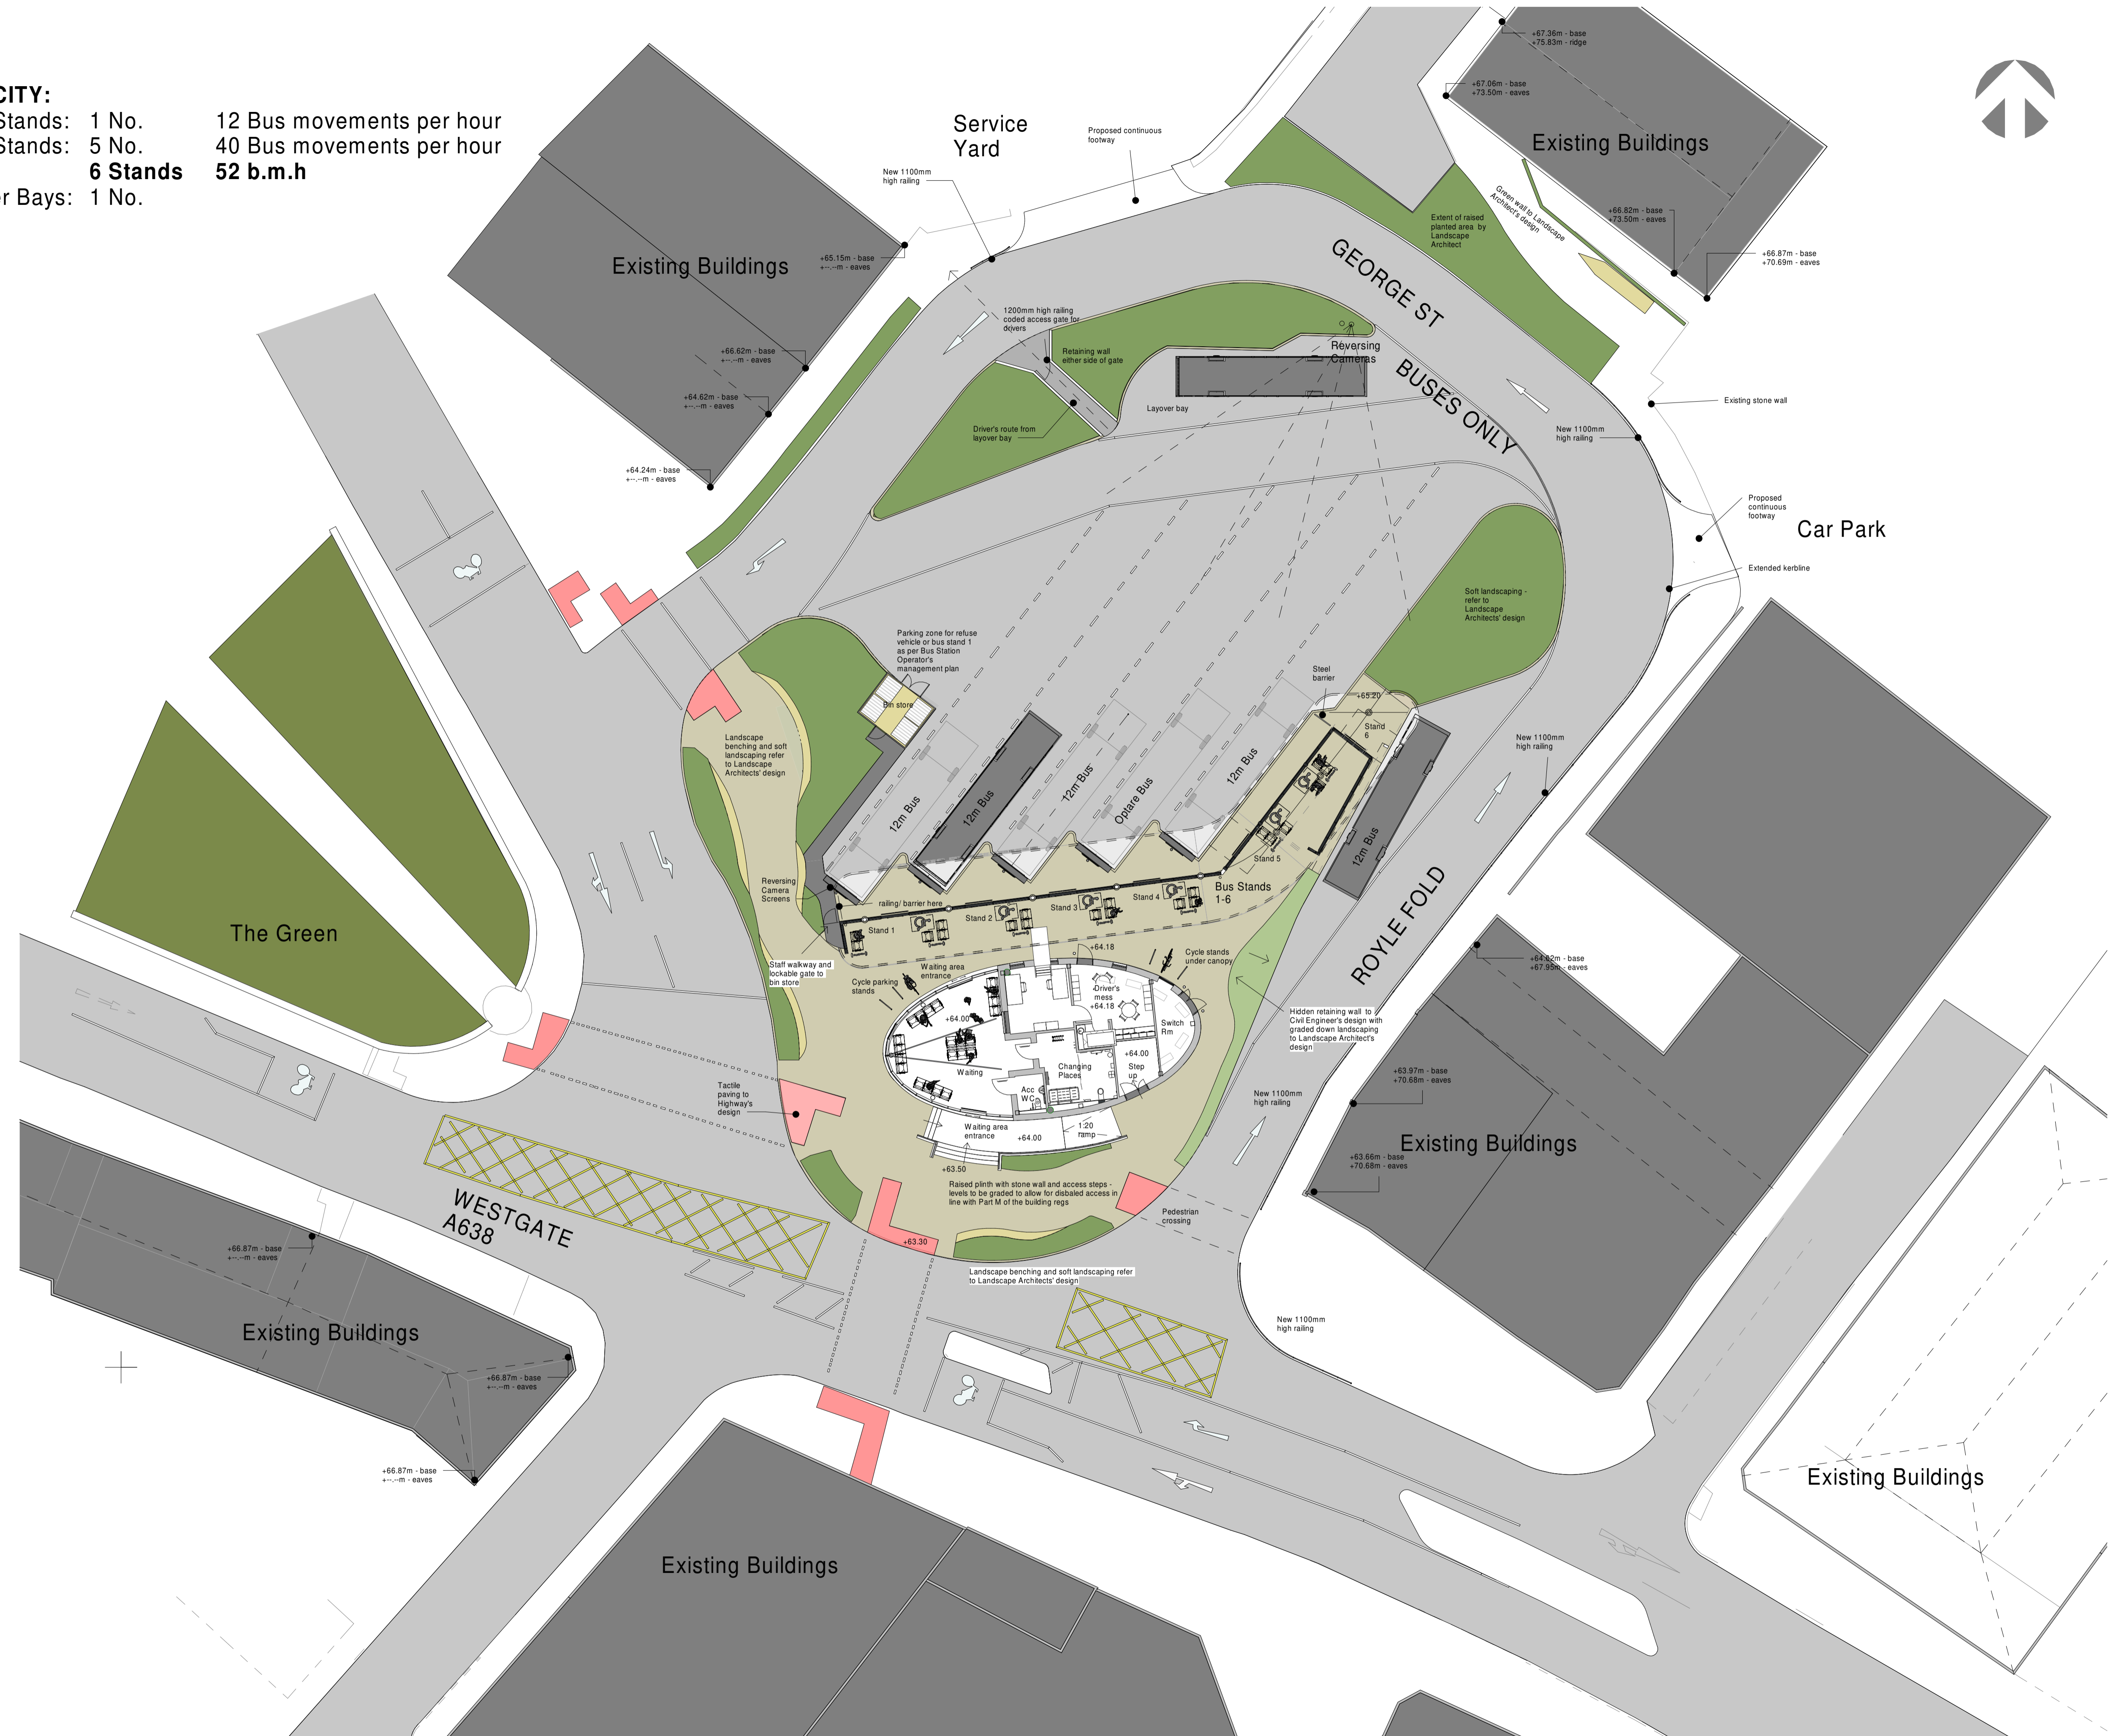

Rev	Date	By	Description
P1	25/06/21	DM	Drawing job number revised. Changes to Pod waiting area include development of glass canopy to pod. Retail area removed and Driver's mess, office and server room added. Bus Stand Canopy simplified.
P2	13/07/21	DM	Cycle stands revised. Fire exit door added to Driver's mess room. Car Parking bays removed. Digital information display boards added to the plan and model. External landscaping incorporated from WSP. Green roof shown on pod building. Pod access ladder notes added.
P3	20/07/21	DM	FFLs added to Pod. Cycle stand position updated. Raised plinth with stone wall, handrails etc added. Plinth design altered. FFL to Pod revised.
P4	27/07/21	DM	Bin store repositioned and reconfigured with staff walkway. Driver's access gate altered. Railing added to north of site. Changes in response to KC comments 13/09/21.
P5	14/10/21	DM	Extent of new railings amended. External plinth enclosure added to bin store.
P6	16/12/21	DM	Changes to plan include omission of south west ramp, step in FFLs and omission of Arms office door in line with revised proposed levels. dep.
P7	30/03/2022	DM	Footways extended over service yard and dental car park opening.
P8	23/06/22	DM	

1 Planning Site Plan
1 : 200

Red Line Boundary based on O/S Data and NOT confirmed as the Legal Boundary
 This drawing, the works and concepts depicted are copyright of Stephen George + Partners LLP and may not be reproduced or made use of, either directly or indirectly without express written consent. All heights, levels, sizes and dimensions to be checked on site before any work is put to hand.

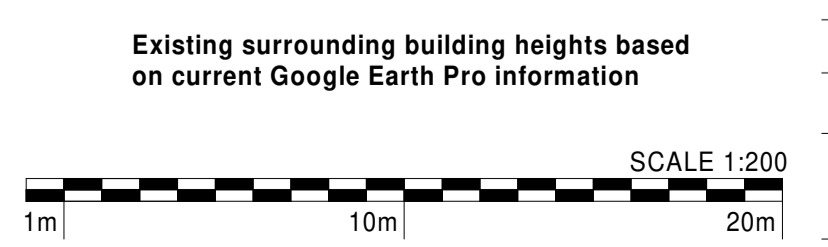

Kirklees COUNCIL

SGP
Architects + Masterplanners

Prologis House,
Blythe Gate,
Blythe Valley Park,
Soliuhill, B90 8AH

t: +44 (0)121 711 6929

www.stephengeorge.co.uk

Heckmondwike Bus Station Royle Fold Heckmondwike WF16 0HR	
Drawing Name: Proposed Site Plan	
Drawing Stage:	PLANNING SUBMISSION
Status:	S2 - For Information
SGP File Ref:	20233-03-SGP-HEK-ZZ-M3-A-022002
20-233-003	06/22/21 DM Leeds 1:200 @ A1 P8
SGP Project No:	Date: Drawn: Team: Scale: Rev:
Drawing Number:	20233 - SGP - HEK-ZZ-DR-A - 021001
Project Code	Originator Volume Level Type Role Number