




Rev	Date	By	Description
P1	17/03/2022	DM	Issued for RIBA Stage 3
P2	30/03/2022	DM	Changes to plan include omission of south west ramp, step in FFLs and omission of Arriva office door in line with revised proposed levels dwg.
P3	08/07/2022	DM	Bus stand roof eaves profile amended. Colour of CW frames amended. Soffit finish amended.

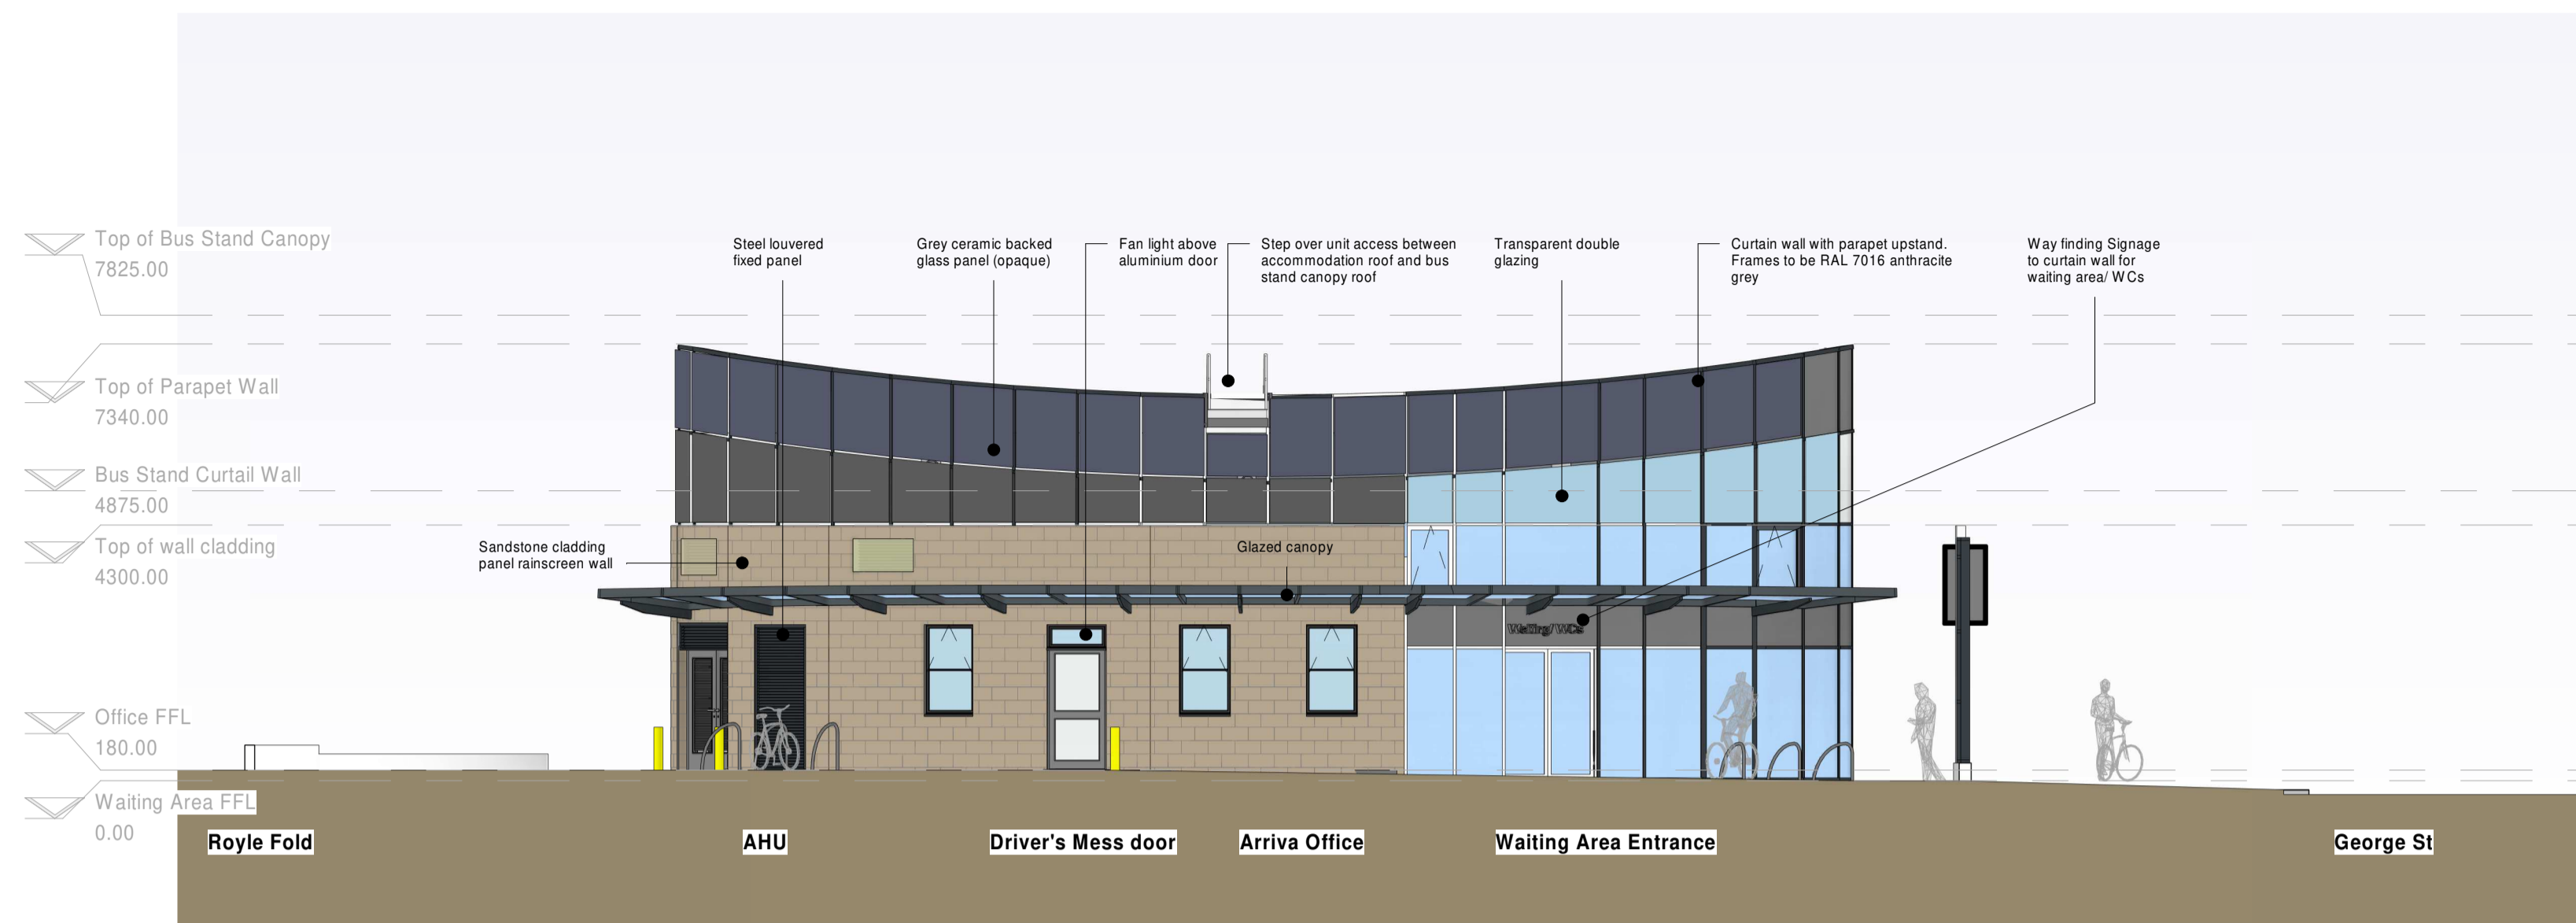


E5 Pod North Elevation
1 : 100

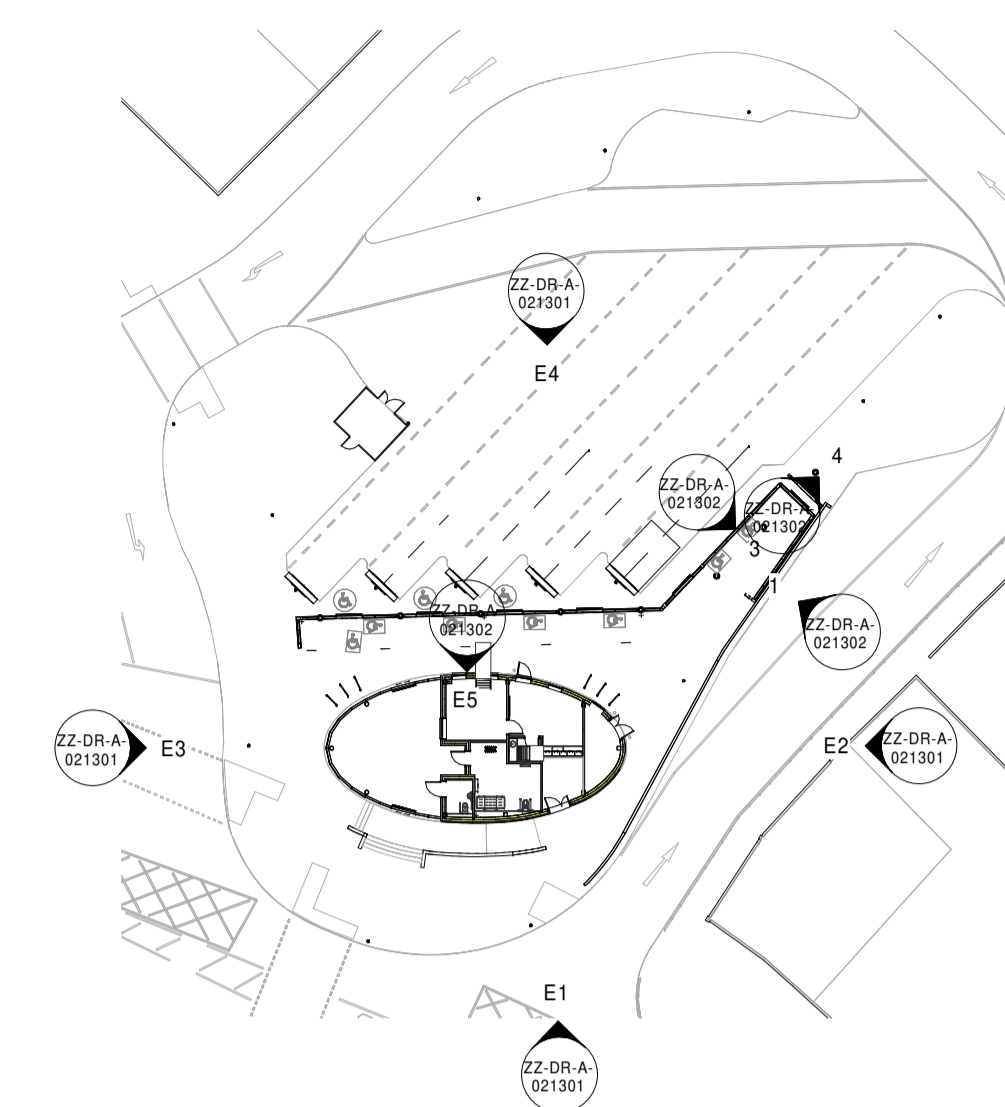


2 Key Plan 2
1 : 500

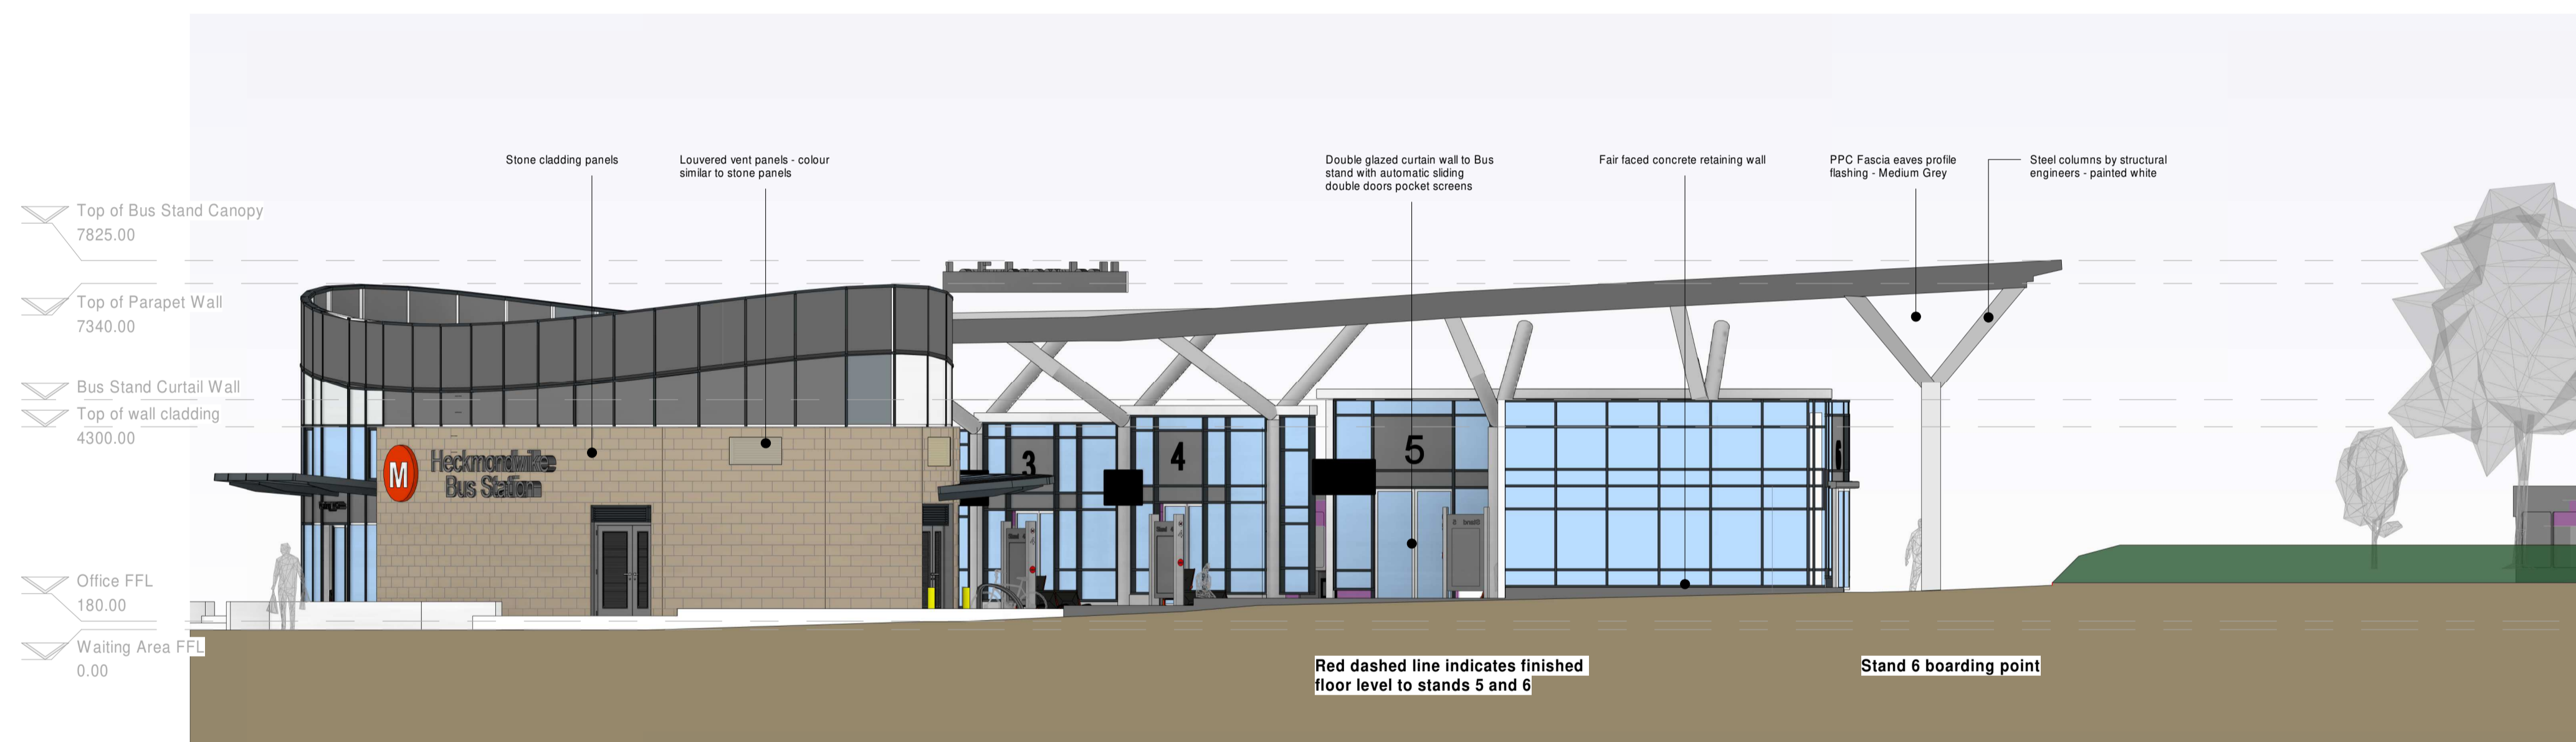

1 Elevation 2 - a
1 : 100

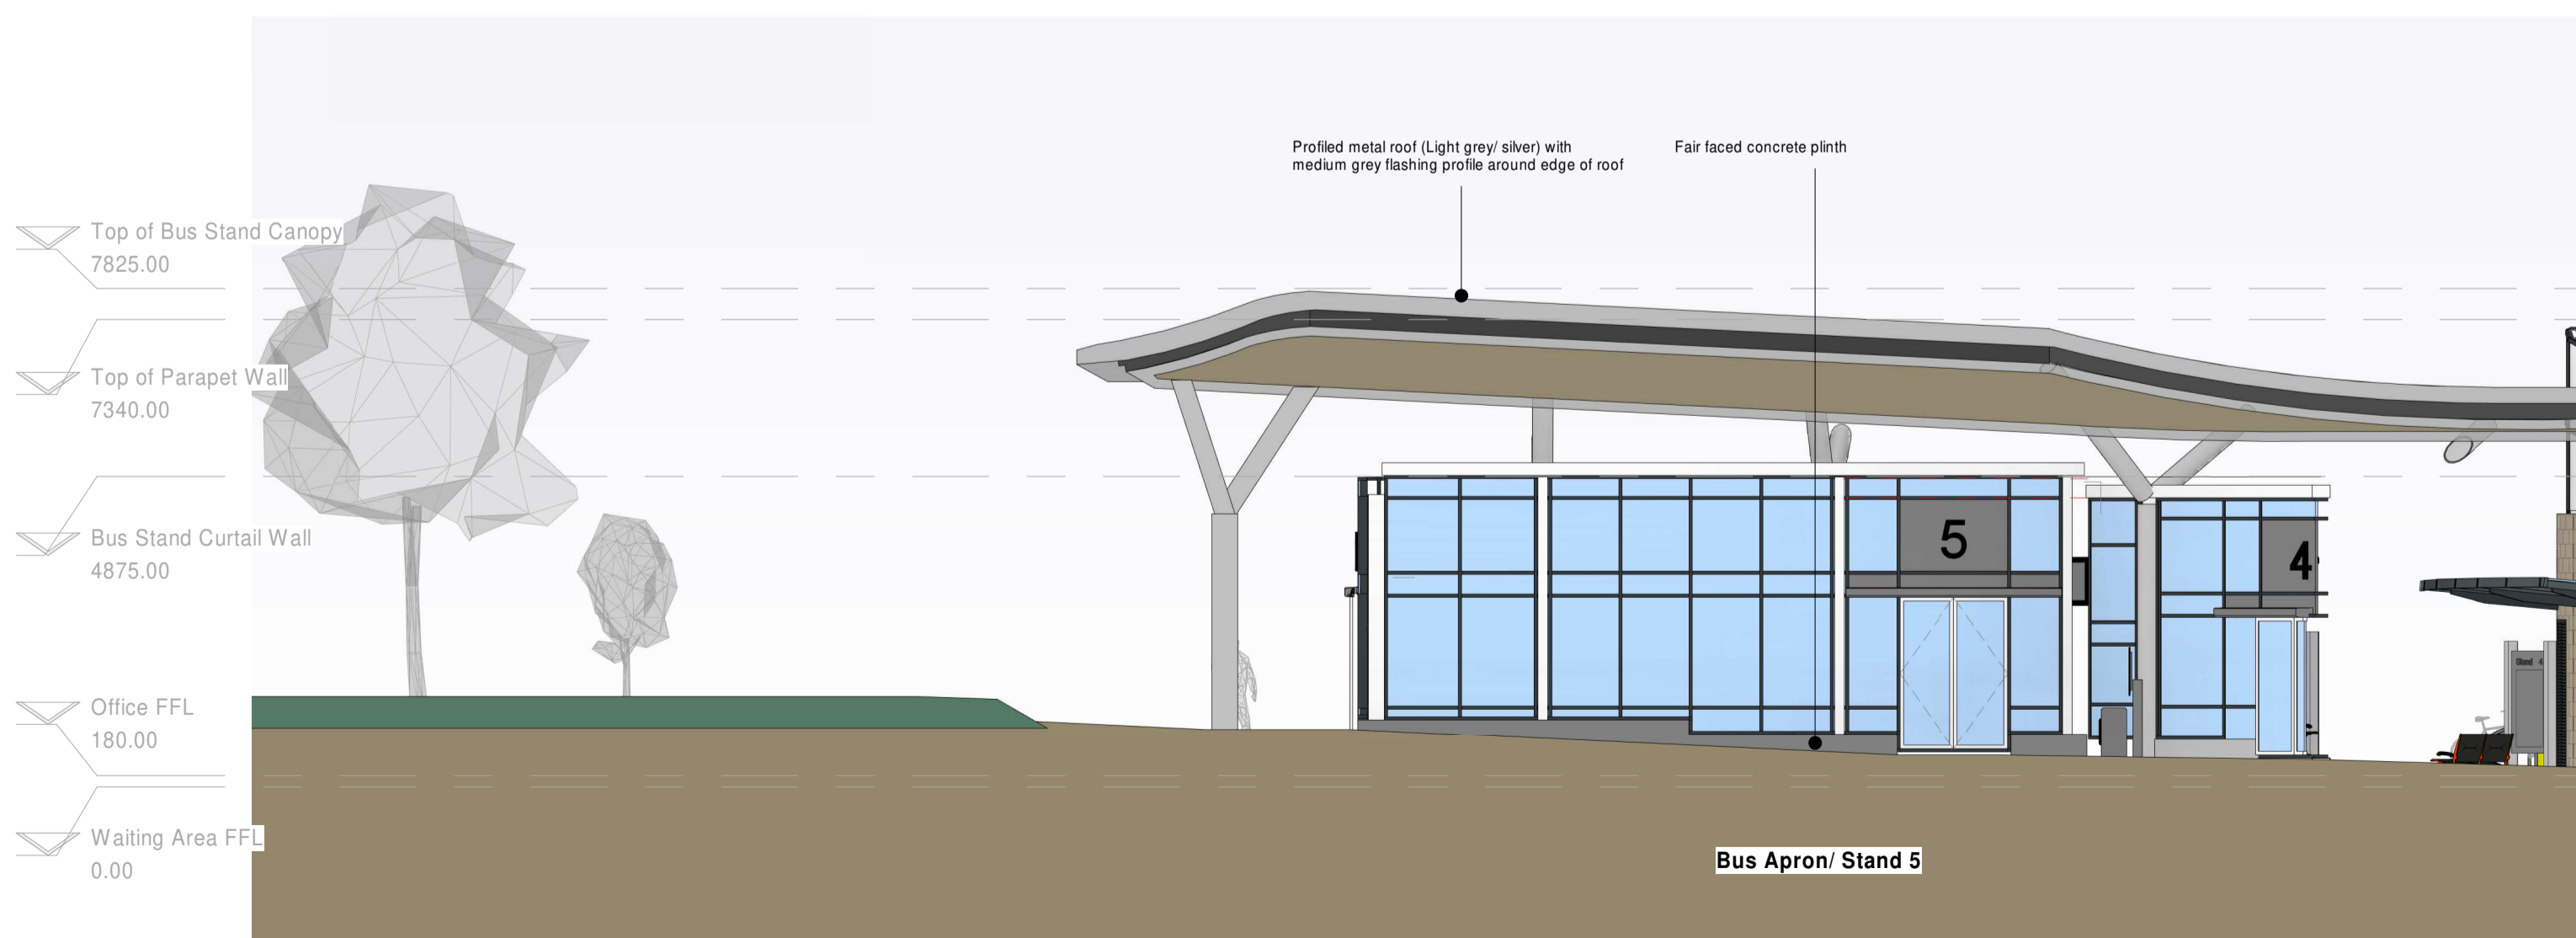


3 Elevation 3 - a
1 : 100

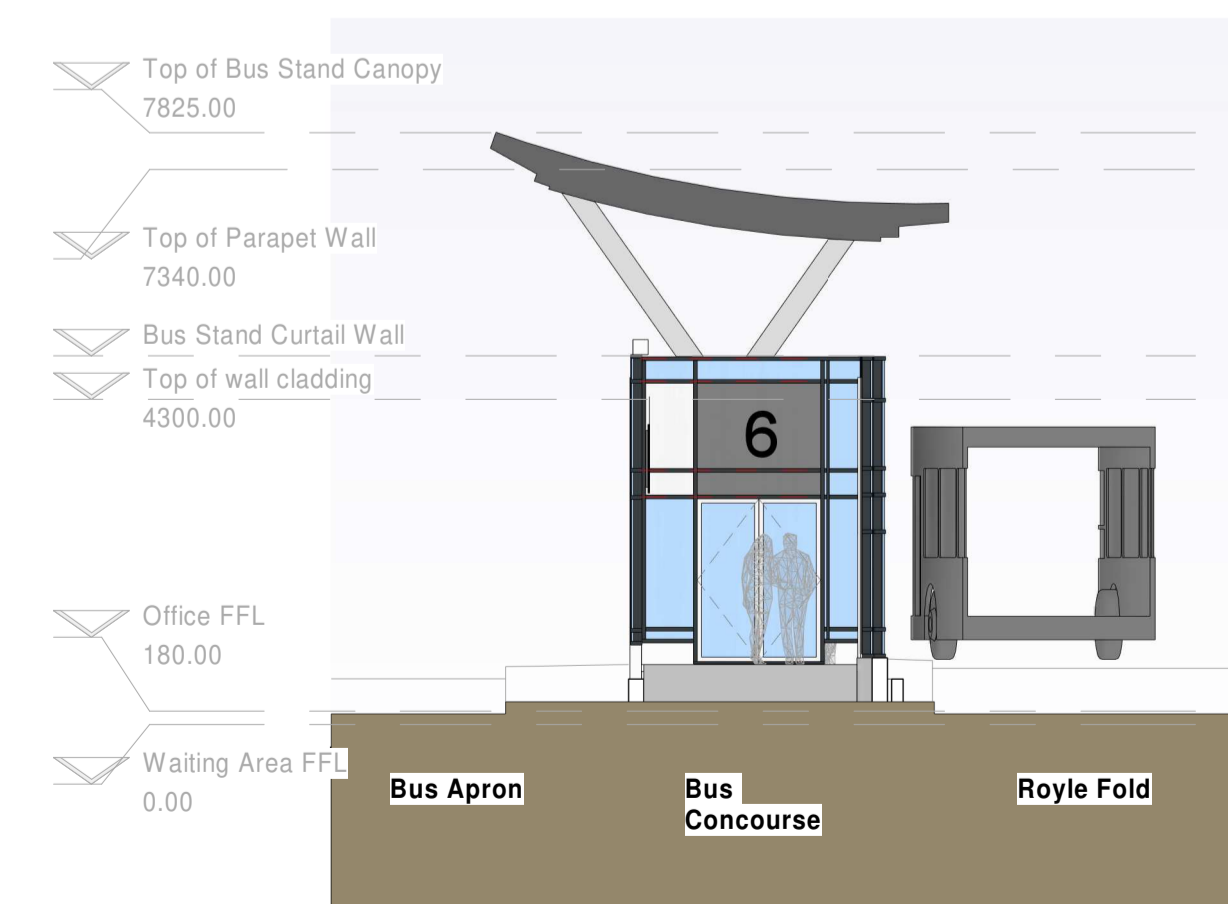

4 Elevation 4 - a
1 : 100

Existing surrounding building heights based on current Google Earth Pro information
SCALE 1:100

 

SGP

Architects + Masterplanners

Prologis House,
Blythe Gate,
Blythe Valley Park,
Soliuhill, B90 8AH

t: +44 (0)121 711 6929

www.stephengeorge.co.uk

Heckmondwike Bus Station
Royle Fold
Heckmondwike WF16 0HR

Drawing Name:
Elevations Sheet 2

Drawing Stage: RIBA Stage 3

Status: S2 for information

SGP File Ref: 20233-03-SGP-HEK-ZZ-M3-A-022002

20-233-003 02/25/22 DM Leeds As @ A1 P3

SGP Project No: Date: Drawn: Team: Indicate: Rev:

Drawing Number: 20233 - SGP - HEK-ZZ-DR-A- 021302

Project Code Originator Volume Level Type Role Number