




E1 North Elevation
1 : 100

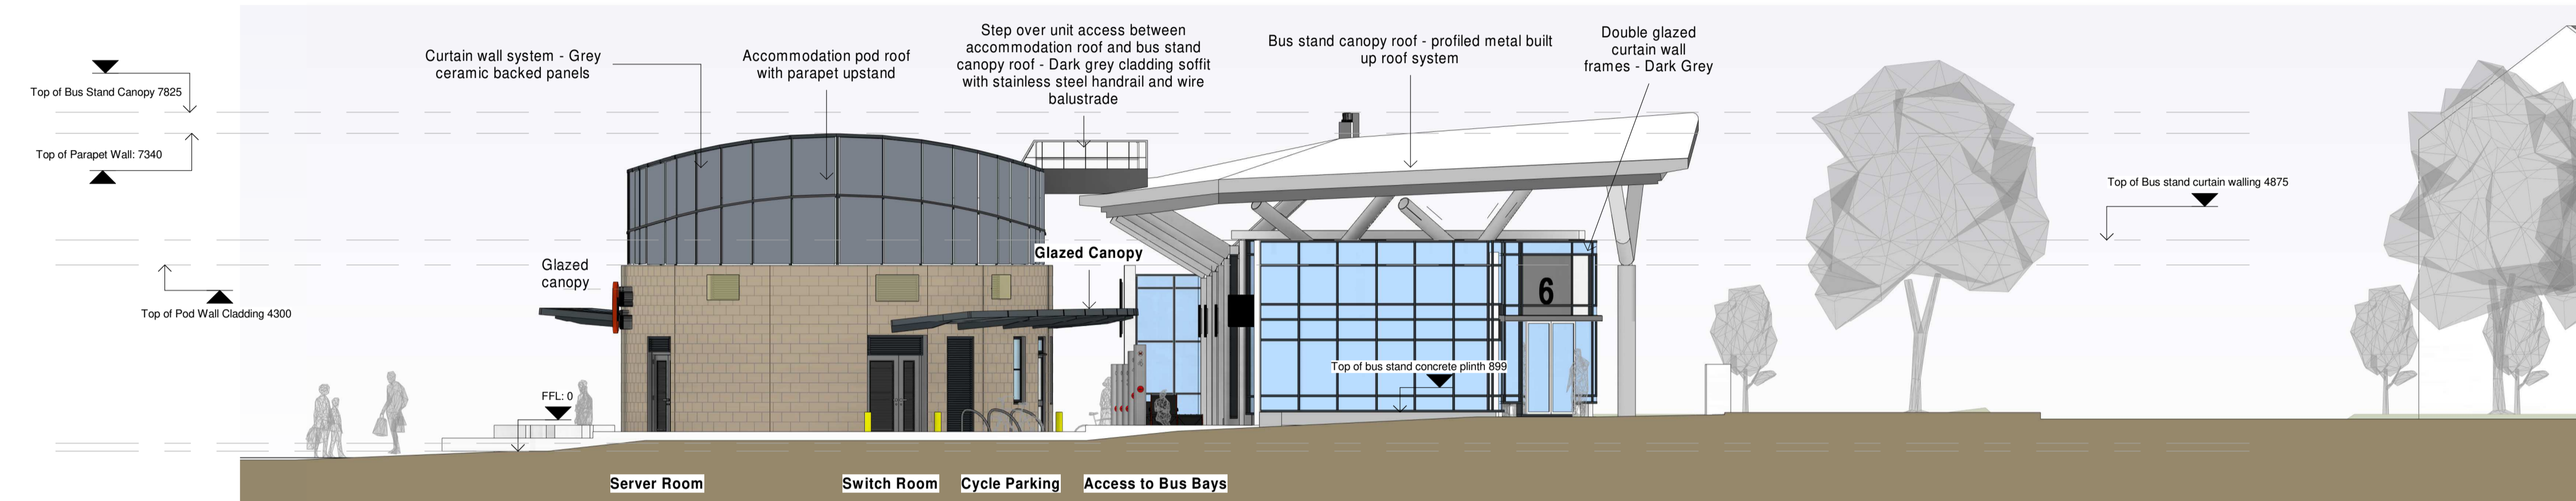


E2 West Elevation
1 : 100

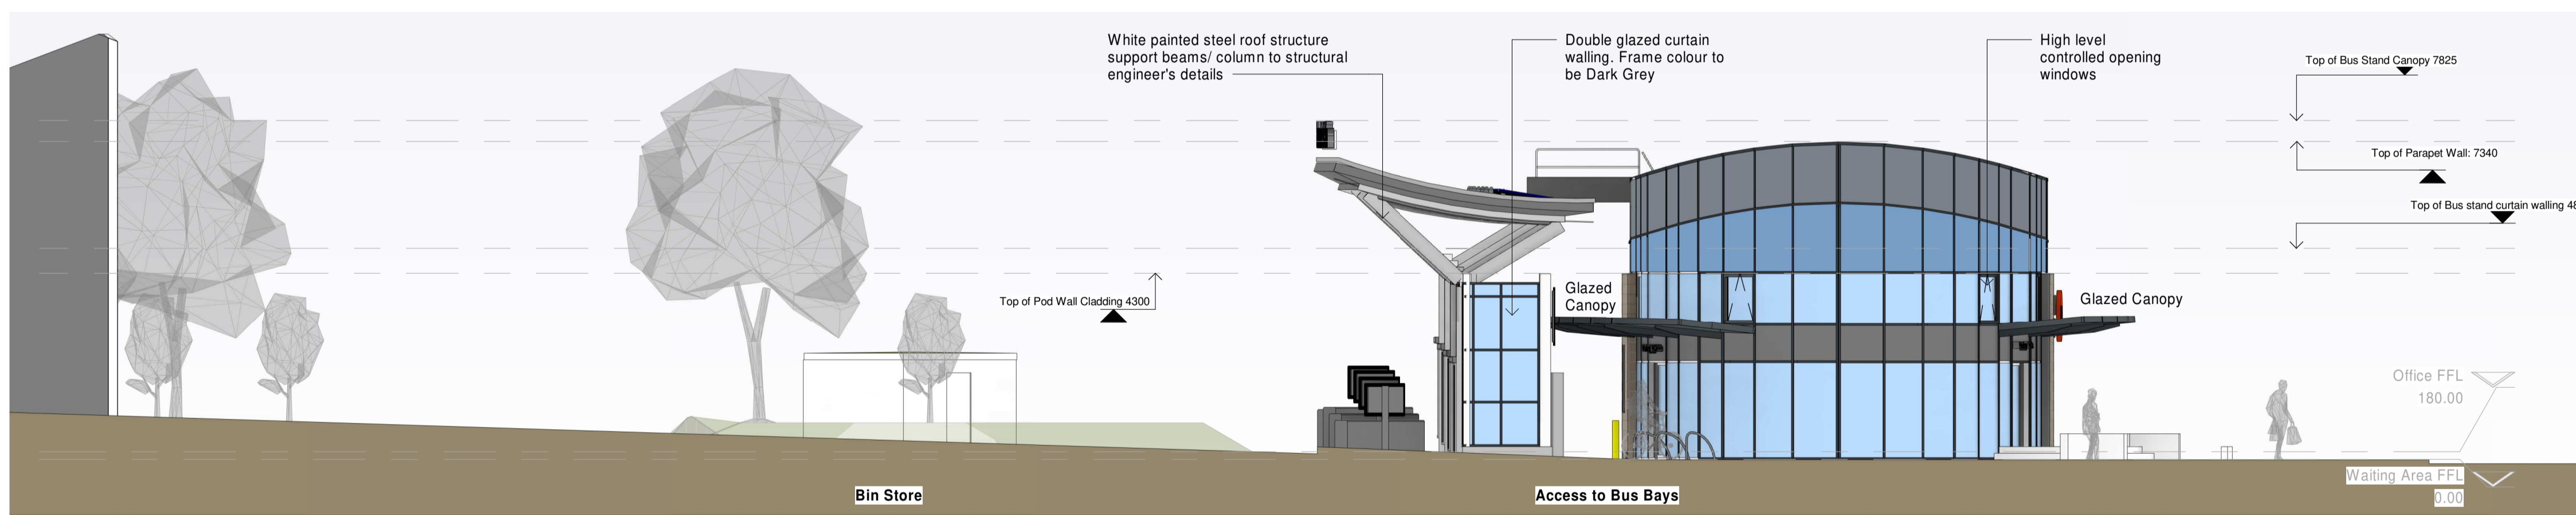

E3 East Elevation
1 : 100

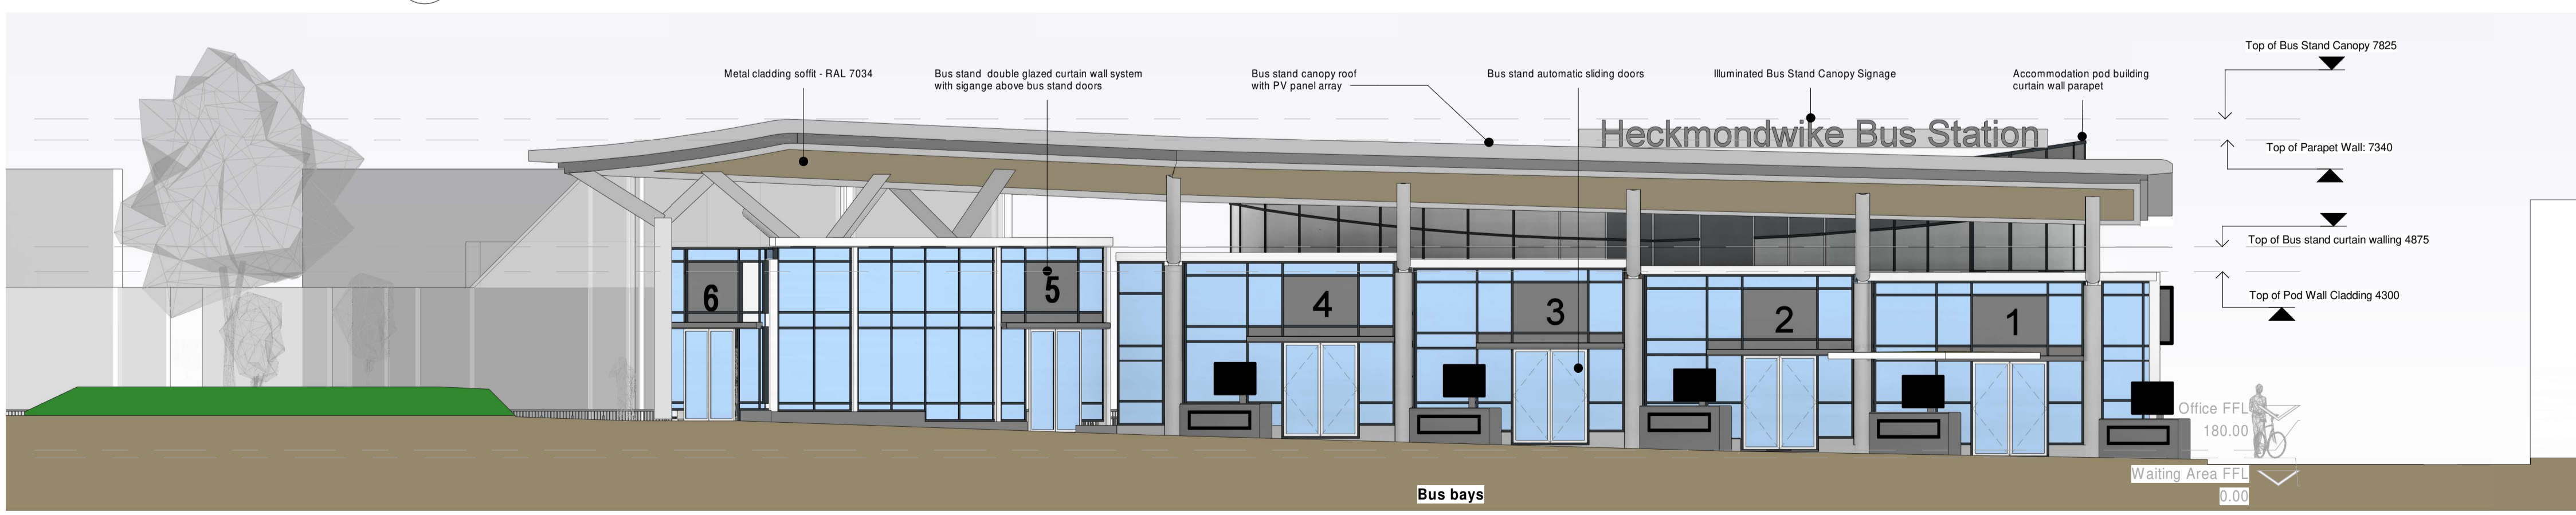

E4 South Elevation
1 : 100

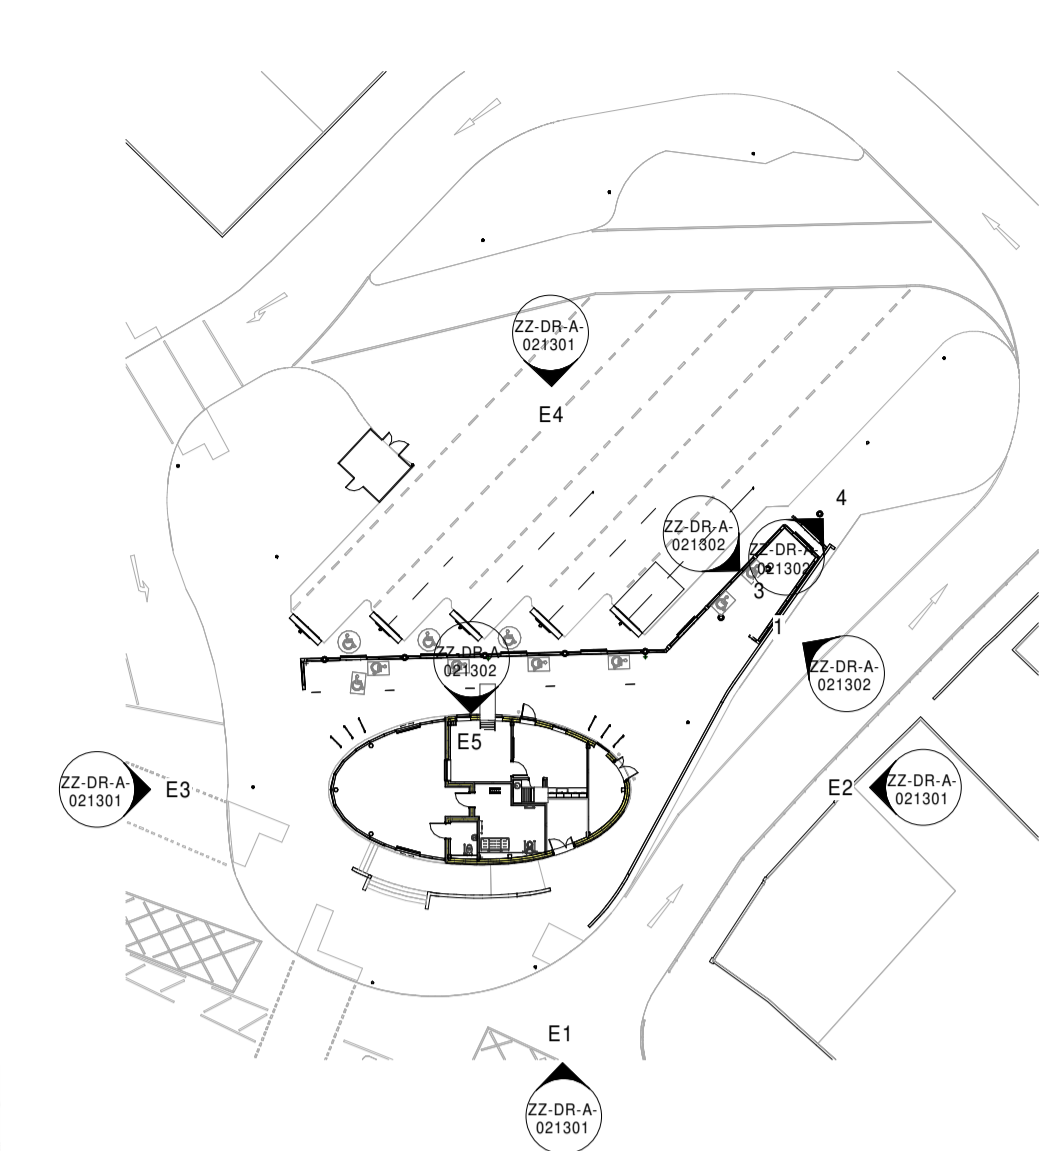

KP Key Plan
1 : 500



Rev	Date	By	Description
P1	25/06/21	DM	Drawing job number revised. Changes to Pod waiting area include development of glass canopy to pod. Retail area removed and Driver's mess, office and server room added. Bus Stand Canopy simplified.
P2	22/07/21	DM	Cladding material to Pod building shown as stone cladding. Window opening notes added to elevations and roof plan.
P3	21/02/2022	DM	Pod curtain walling increased to provide 1100 high parapet upstand. Floor deck and access stairs added to pod and step over ladder added to pod roof to provide access to bus stand canopy. Changes made in development of the roof access strategy.
P4	17/03/2022	DM	Issued for RIBA Stage 3
P5	30/03/2022	DM	Changes to plan include omission of south west ramp, step in FFLs and omission of Amiva office door in line with revised proposed levels. Bus stand roof eaves profile amended. Colour of CW frames amended. Soffit finish amended.
P6	08/07/2022	DM	



SGP
Architects + Masterplanners

Prologis House,
Blythe Gate,
Blythe Valley Park,
Sollihull, B90 8AH

t: +44 (0)121 711 6929
www.stephengeorge.co.uk

Heckmondwike Bus Station
Royle Fold
Heckmondwike WF16 0HR

Drawing Name:
Elevations Sheet 1

Drawing Stage: **RIBA Stage 3**

Status: **S2 for information**

SGP File Ref: 20233-03-SGP-HEK-ZZ-M3-A-022002

20-233-003 01/14/21 IB Leeds As @ A1 P6


SGP Project No: Date: Drawn: Team: Indicate: Rev:

Drawing Number:

20233 - SGP - HEK-ZZ-DR-A- 021301

Project Code Originator Volume Level Type Role Number

Existing surrounding building heights based on current Google Earth Pro information

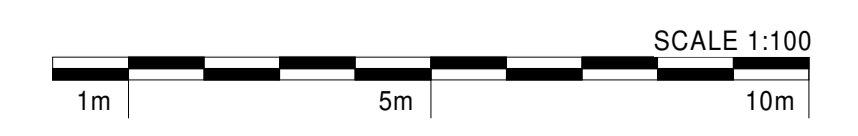

Red Line Boundary based on O/S Data and NOT confirmed as the Legal Boundary
This drawing, the works and concepts depicted are copyright of Stephen George + Partners LLP and may not be reproduced or made use of, either directly or indirectly without express written consent. All heights, levels, sizes and dimensions to be checked on site before any work is put to hand.