



Capacity:

DIDO Stands: 1 No. 12 Bus movements per hour
 DIRO Stands: 5 No. 40 Bus movements per hour
Total: 6 Stands 52 b.m.h
 Layover Bays: 1 No.

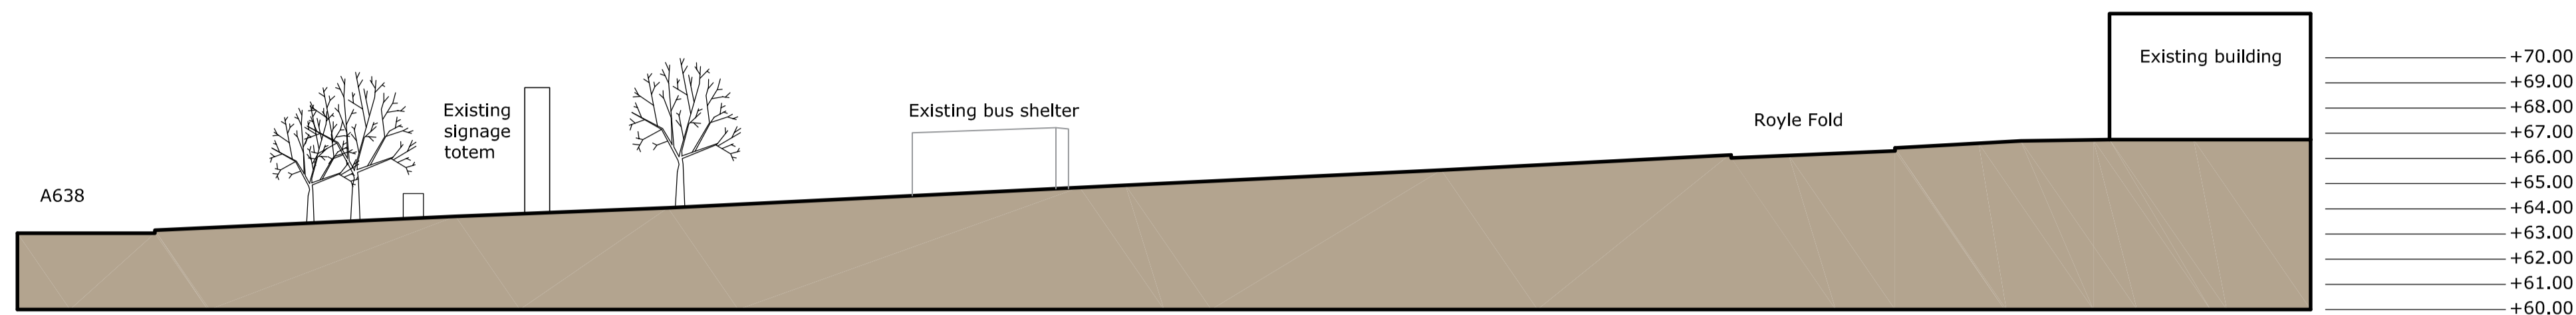

Existing Site Section AA

Scale: 1:200

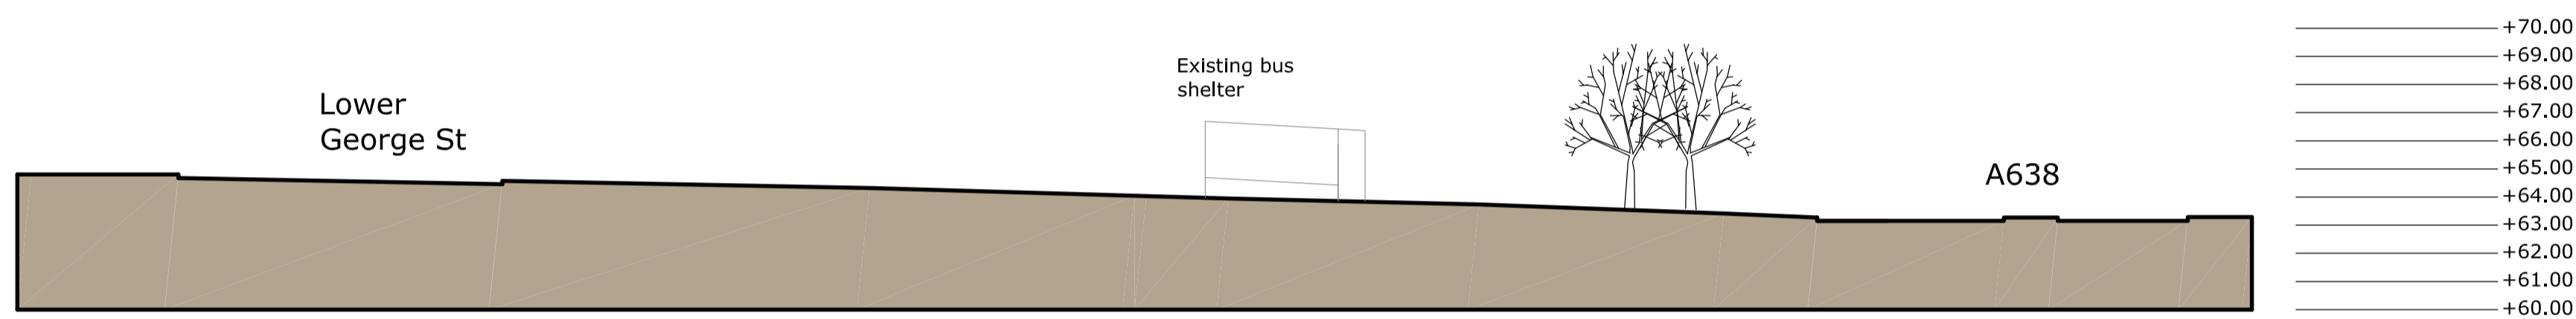

Existing Site Section BB

Scale: 1:200



Existing Site Plan
Scale: 1:500



SGP
Architects + Masterplanners

33 Park Place
Leeds
LS1 2RY
t: +44 (0)113 246 7969
www.stephengeorge.co.uk

HECKMONDWIKE BUS HUB

Drawing Name:
EXISTING SITE SECTIONS

Drawing Stage: INFORMATION

Suitability: S2 - Information

SGP File Ref: 000201

20-233-003 21.07.2021 DM LEEDS 1:200 @A1 P2
 SGP Project No: Date: Drawn: Team: Scale: Rev:

Drawing Number:
20233-03- SGP-HEK-00-DR-A - 000201

Project Code Originator Zone Level Type Role Number