




**E1 North Elevation**  
1 : 100

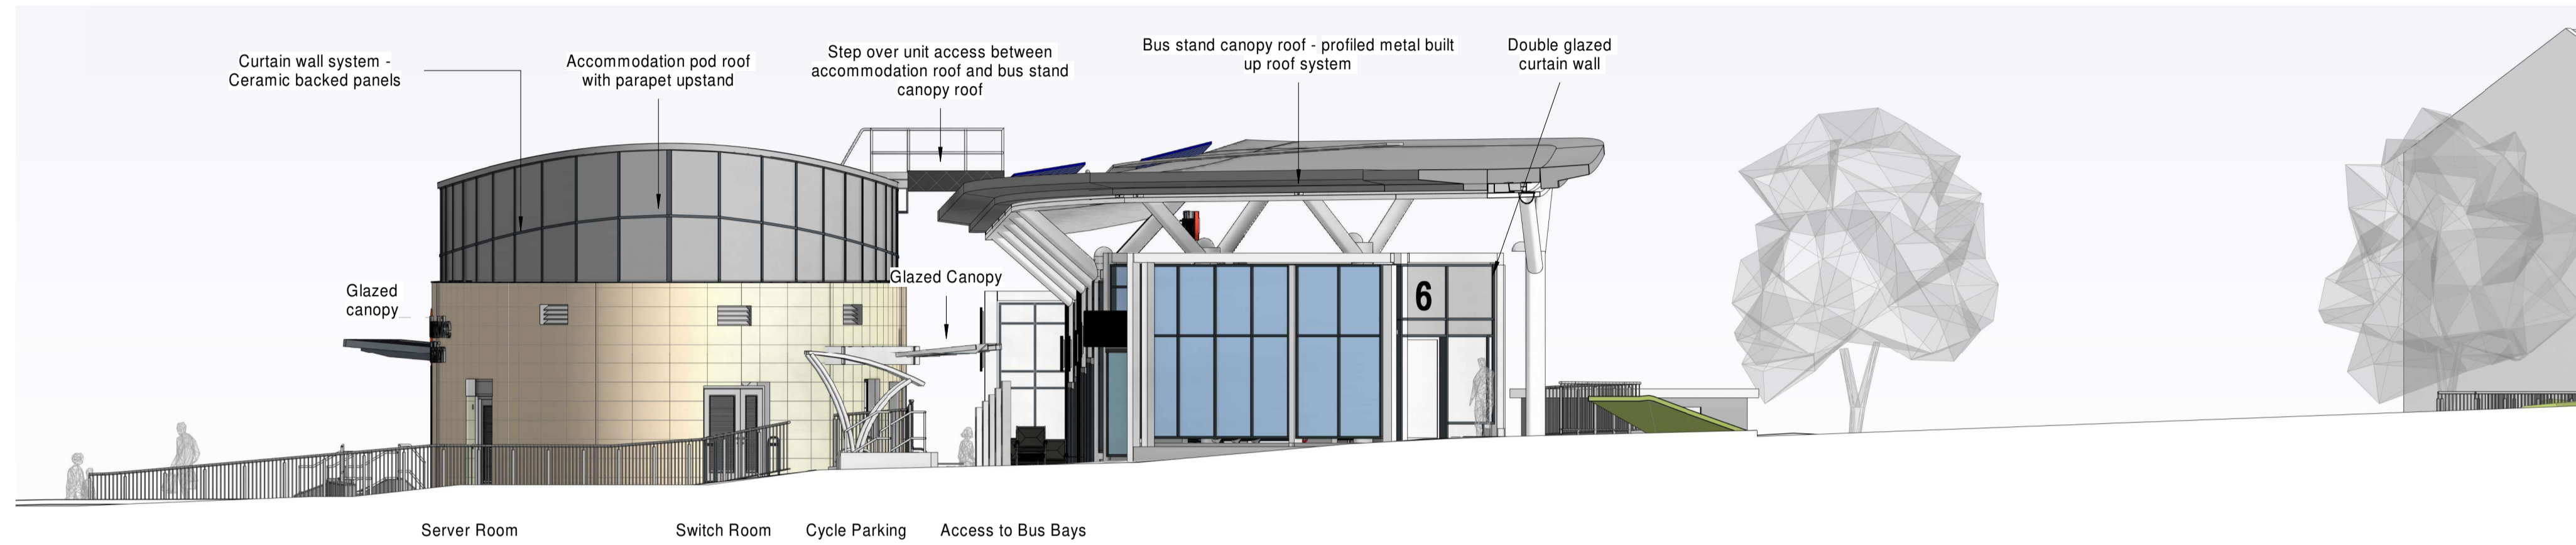


**E2 West Elevation**  
1 : 100

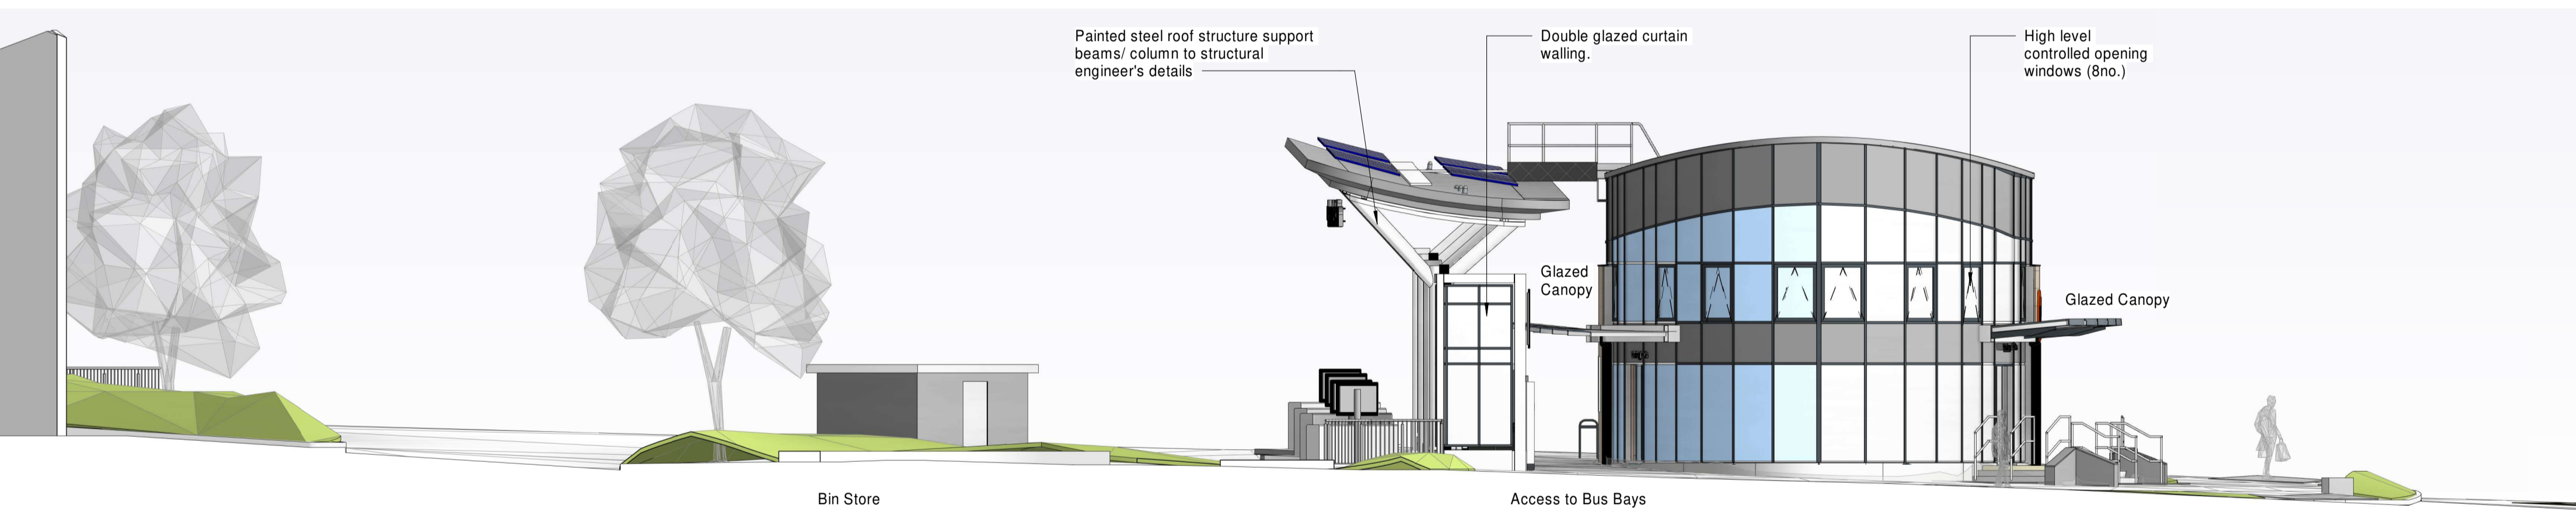

**E3 East Elevation**  
1 : 100

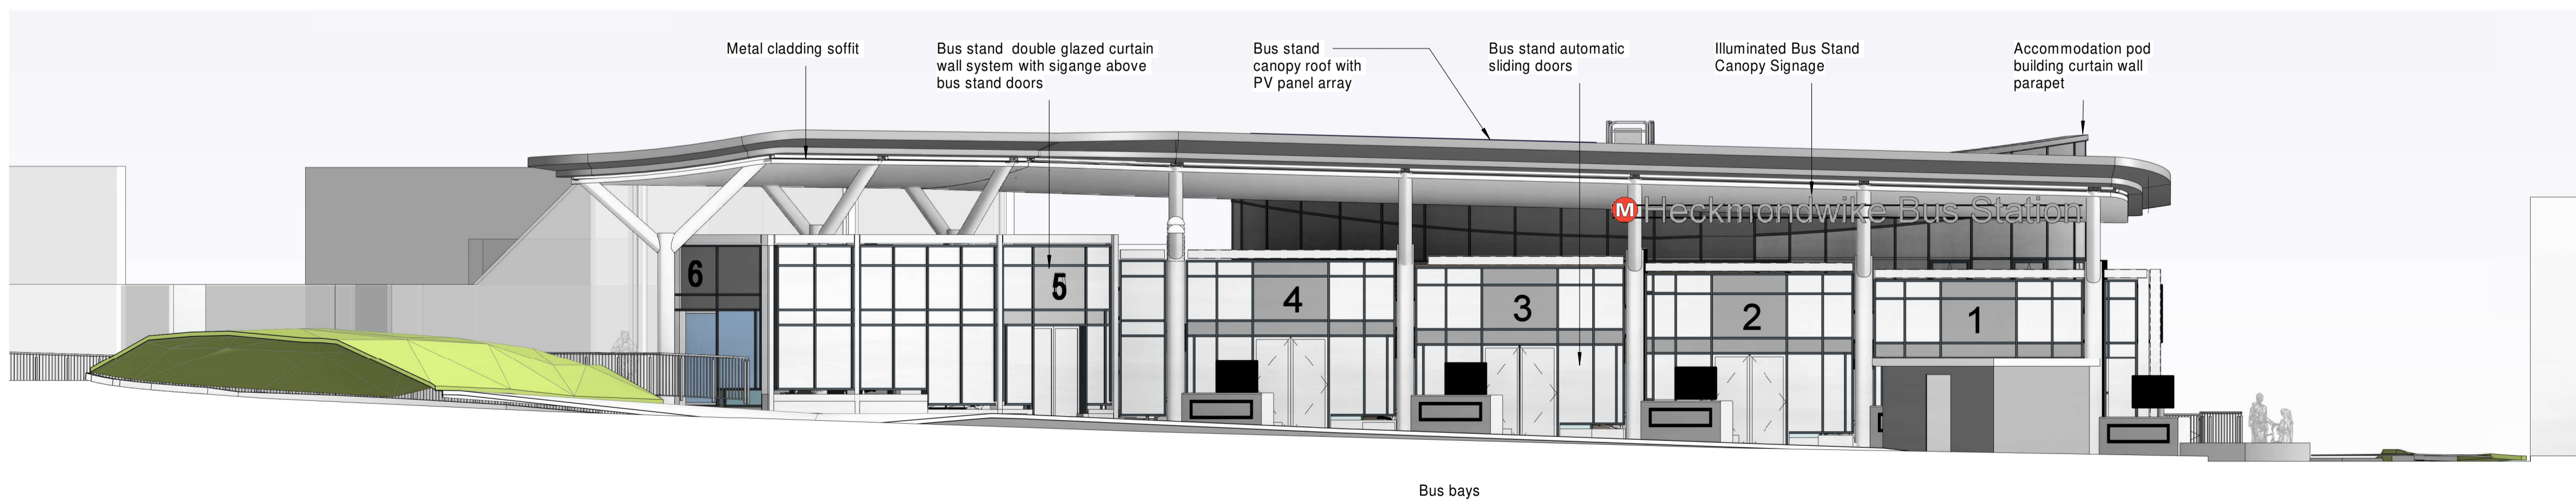

**E4 South Elevation**  
1 : 100

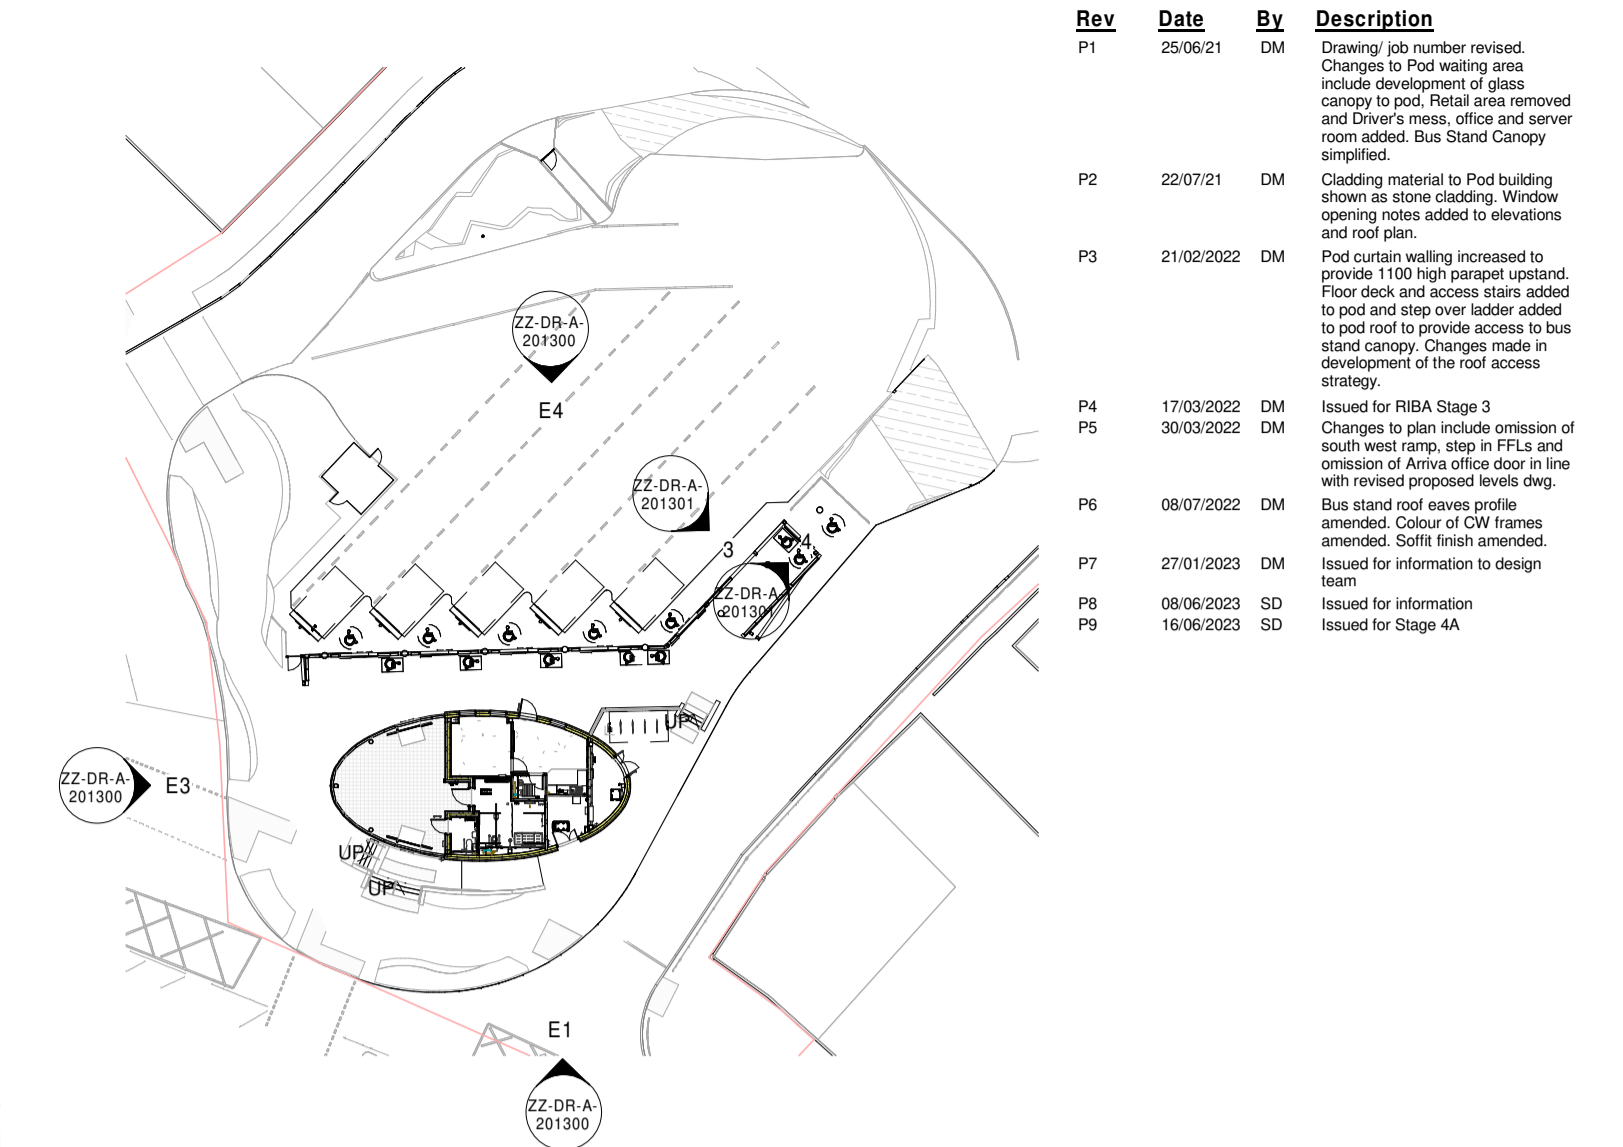

**KP Key Plan**  
1 : 500

**Notes:**

- Refer to SGP dwg 400100 for floor finishes and floor build ups
- Refer to SGP dwg 450100 for ceiling finishes
- Refer to SGP dwg 511101 for internal wall finishes
- For colours and specifications of paint and tile finishes refer to SGP NBS specification and 20233-SGP-00-ZZ-SH-A-7502 Finishes Schedule

Rev	Date	By	Description
P1	25/06/21	DM	Drawing job number revised. Changes to Pod waiting area include development of glass canopy to pod. Retail area removed and Driver's mess, office and server room added. Bus Stand Canopy simplified.
P2	22/07/21	DM	Cladding material to Pod building shown as stone cladding. Window opening notes added to elevations and roof plan.
P3	21/02/2022	DM	Pod curtain walling increased to provide 1100 high parapet upstand. Floor deck and access stairs added to pod and step over ladder added to pod roof to provide access to bus stand canopy. Changes made in development of the roof access strategy.
P4	17/03/2022	DM	Issued for RIBA Stage 3
P5	30/03/2022	DM	Changes to plan include omission of south west ramp, step in FFLs and omission of Arrival office door in line with revised proposed levels dwg.
P6	08/07/2022	DM	Bus stand roof eaves profile amended. Colour of CW frames amended. Soffit finish amended.
P7	27/01/2023	DM	Issued for information to design team
P8	08/06/2023	SD	Issued for information
P9	16/06/2023	SD	Issued for Stage 4A



**SGP**

Architects + Masterplanners

Prologis House,  
Blythe Gate,  
Blythe Valley Park,  
Soliuhill, B90 8AH

t: +44 (0)121 711 6929

[www.stephengeorge.co.uk](http://www.stephengeorge.co.uk)

Heckmondwike Bus Station  
Royle Fold  
Heckmondwike WF16 0HR

Drawing Name:  
Elevations Sheet 1

Drawing Stage: RIBA Stage 4A

Status: S4 - Suitable for stage approval

SGP File Ref: 20233-SGP-HEK-ZZ-M3-A-200001


20-233-003 14/01/21 DM Leeds As @ A1 P9

SGP Project No: Date: Drawn: Team: Indicate: Scale: Rev:

Drawing Number: 20233-003 SGP - HEK-ZZ-DR-A- 201300

Project Code- Originator Volume Level Type Role Number

Existing surrounding building heights based on current Google Earth Pro information

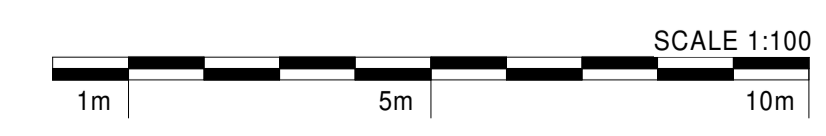

Red Line Boundary based on O/S Data and NOT confirmed as the Legal Boundary  
This drawing, the works and concepts depicted are copyright of Stephen George + Partners LLP and may not be reproduced or made use of, either directly or indirectly without express written consent. All heights, levels, sizes and dimensions to be checked on site before any work is put to hand.