




| Rev | Date       | By | Description  |
|-----|------------|----|--|
| P1  | 17/03/2022 | DM | Issued for RIBA Stage 3  |
| P2  | 30/03/2022 | DM | Changes to plan include omission of south west ramp, step in FFLs and omission of Arriva office door in line with revised proposed levels dwg. |
| P3  | 08/07/2022 | DM | Bus stand roof eaves profile amended. Colour of CW frames amended. Soffit finish amended. Issued for information to design team                |
| P4  | 27/01/2023 | DM | Issued for information to design team  |
| P5  | 08/06/2023 | SD | Issued for information   |
| P6  | 18/06/2023 | SD | Issued for Stage 4A  |

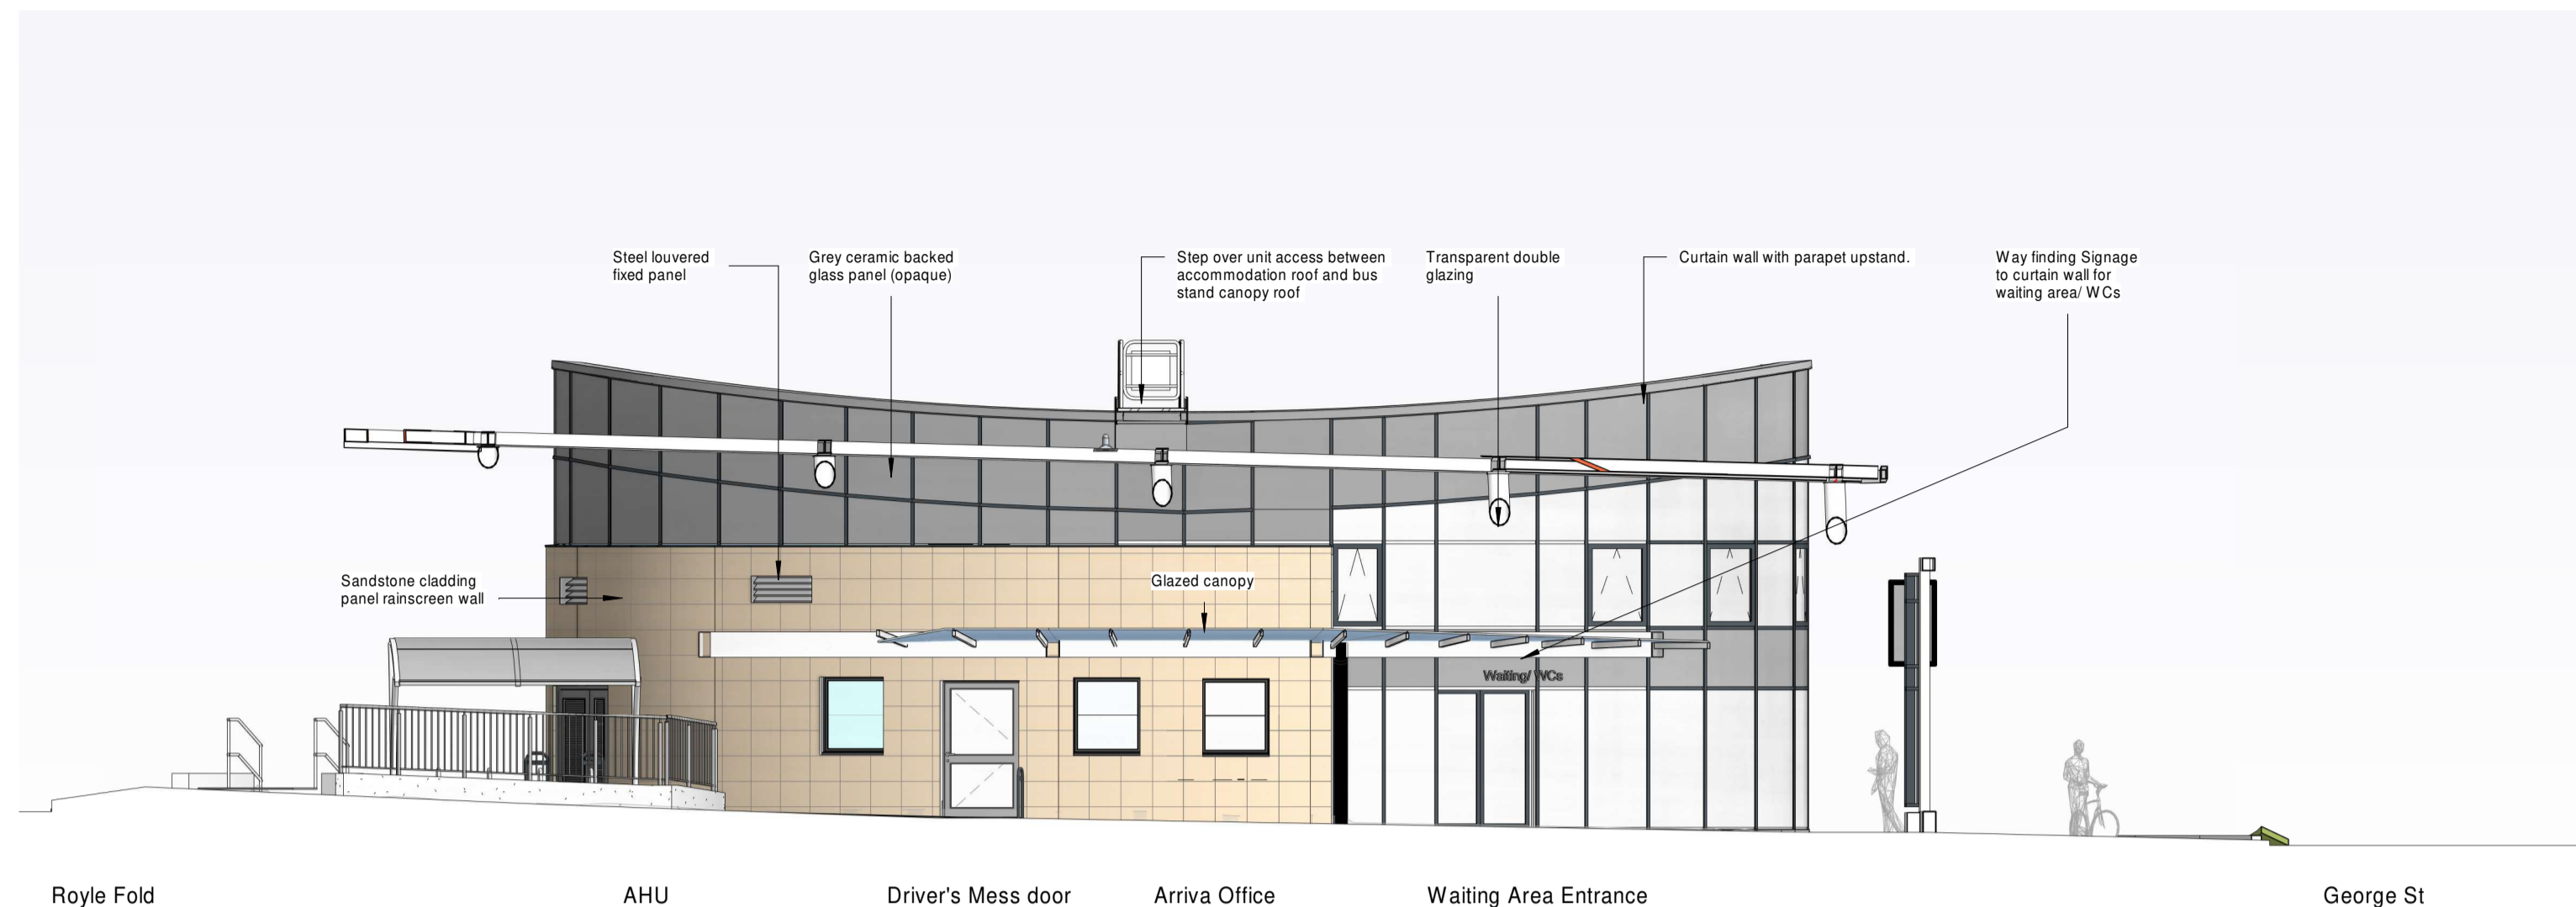

**E5 Pod South Elevation**  
1 : 100

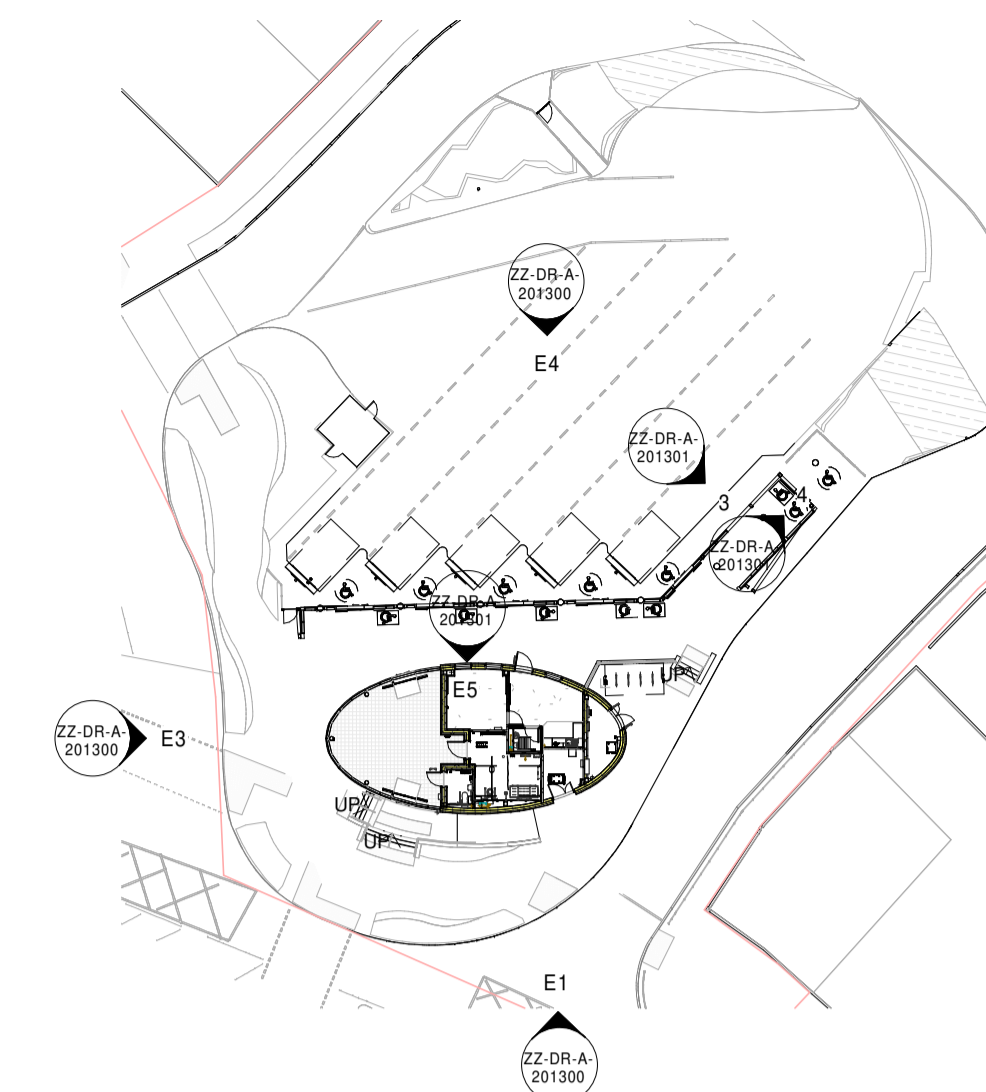

**2 Key Plan 2**  
1 : 500

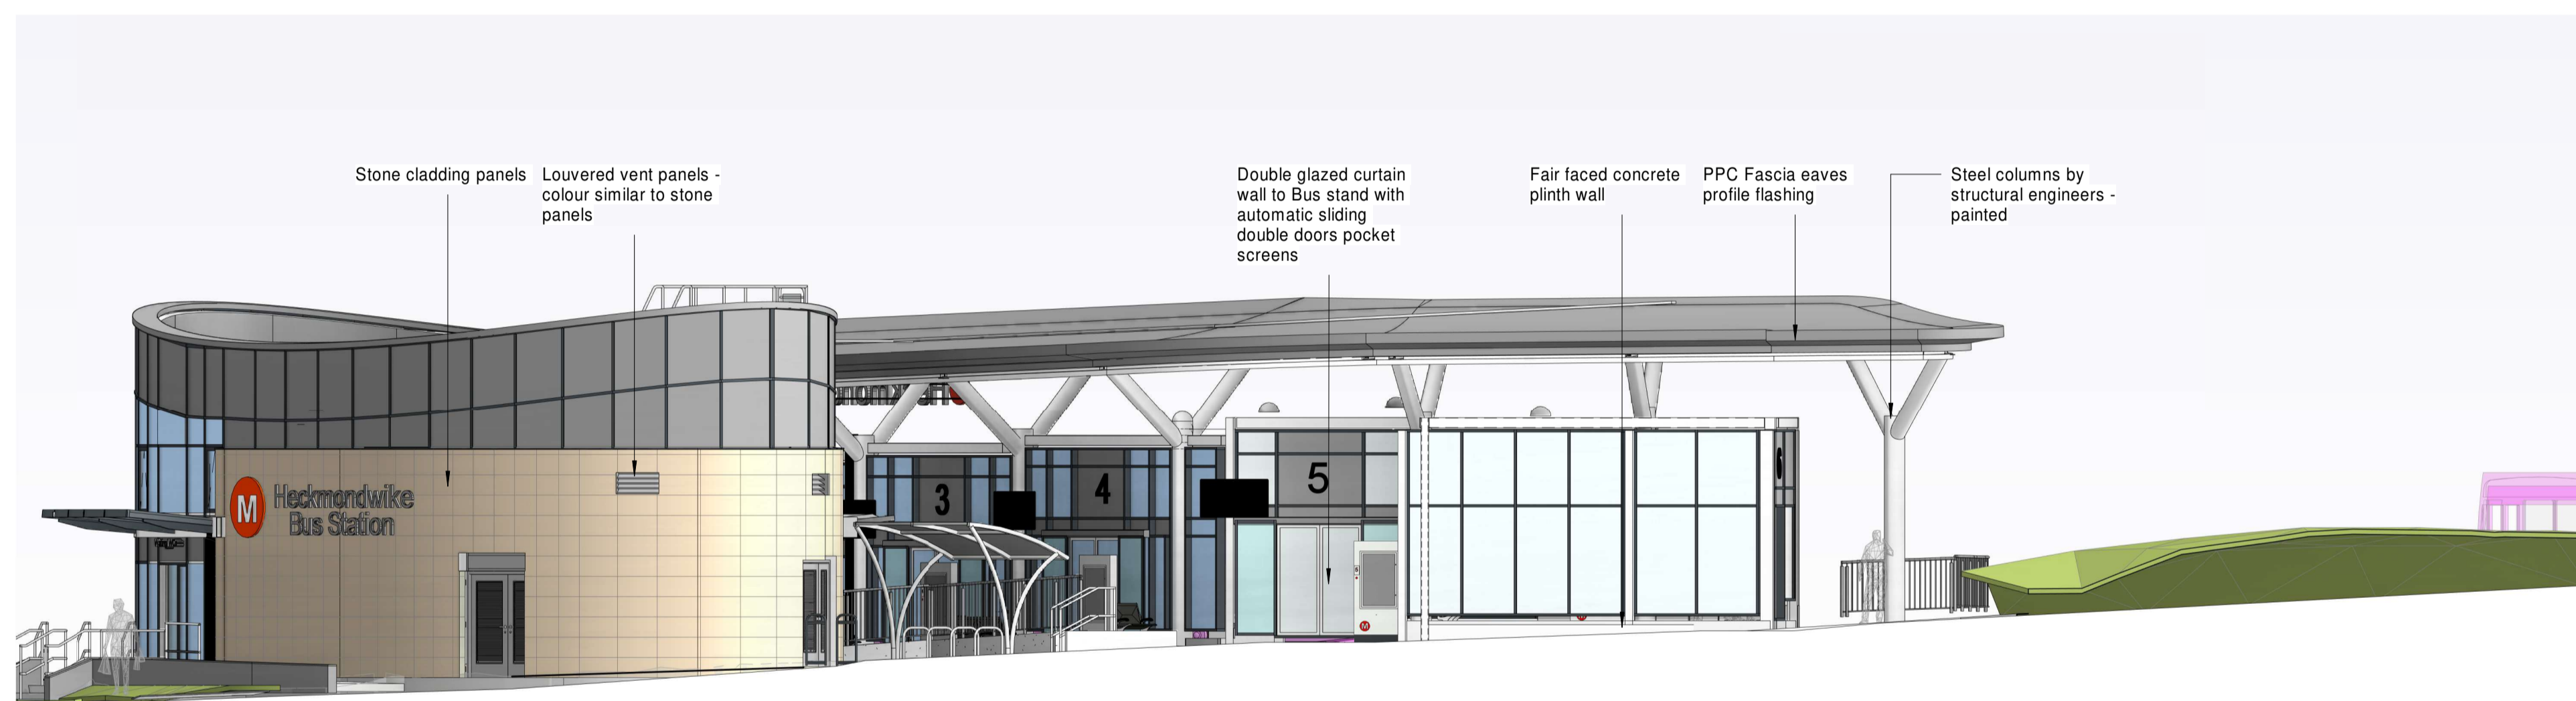

**1 Pod North Elevation**  
1 : 100



**3 Elevation Bus Stand 5**  
1 : 100



**4 Elevation Bus Stand 6**  
1 : 100

**Notes:**

Refer to SGP dwg 400100 for floor finishes and floor build ups

Refer to SGP dwg 450100 for ceiling finishes

Refer to SGP dwg 511101 for internal wall finishes

For colours and specifications of paint and tile finishes refer to SGP NBS specification and 20233-SGP-00-ZZ-SH-A-7502 Finishes Schedule



**SGP**

Architects + Masterplanners

Prologis House,  
Blythe Gate,  
Blythe Valley Park,  
Sollihull, B90 8AH

t: +44 (0)121 711 6929

[www.stephengeorge.co.uk](http://www.stephengeorge.co.uk)

Heckmondwike Bus Station  
Royle Fold  
Heckmondwike WF16 0HR

Drawing Name:  
Elevations Sheet 2

Drawing Stage: RIBA Stage 4A

Status: S4 - Suitable for stage approval

SGP File Ref: 20233-SGP-HEK-ZZ-M3-A-200001

20-233-003 02/25/22 DM Leeds As @ A1 P6

SGP Project No: Date: Drawn: Team: Indicate: Rev:

Drawing Number:

20233-003 SGP - HEK-ZZ-DR-A- 201301

Project Code- Originator Volume Level Type Role Number

