




EXISTING SITE PLAN @ SCALE 1:500@A4

Use figured dimensions only. DO NOT SCALE.
All dimensions are in millimetres unless noted otherwise.
All levels are in metres above ordnance datum unless noted otherwise.
This drawing must be read in conjunction with all other relevant drawings and specifications from the Architect and other consultants.
© KUFIC 2022

NOTES:

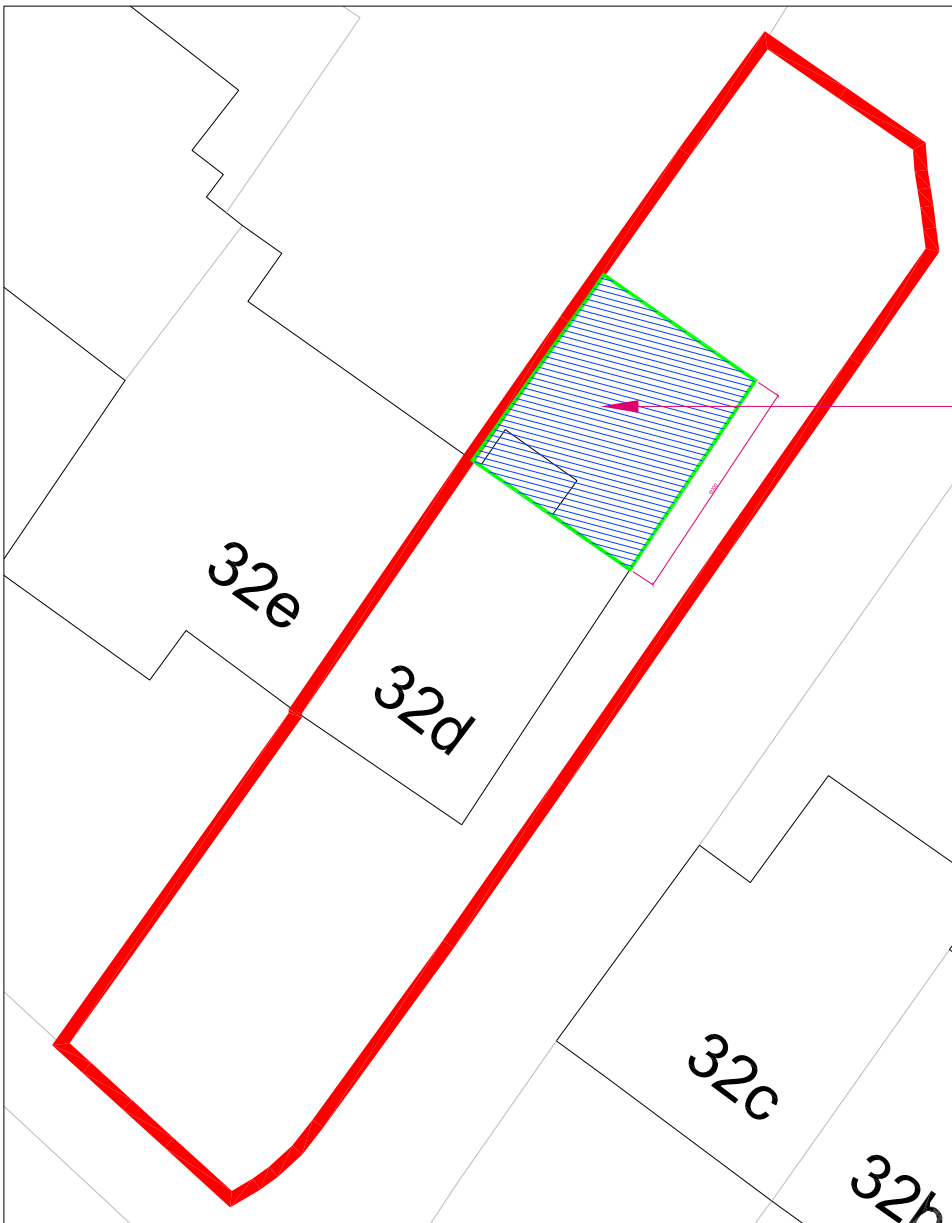

SINGLE STOREY EXTENSION

PROPOSED SITE PLAN @ SCALE 1:500@A4

KUFIC ARCHITECTS

Suite 24 Botley Business Park, Tel: 01924 694 404
Technology Drive, info@kufic.co.uk
Botley WF17 6ER www.kufic.co.uk

PROJECT:
32 D HALIFAX ROAD, STAINCLIFFE,
BATLEY, WF17 7BH

TITLE:
6M SINGLE STOREY REAR EXTENSION

DESCRIPTION:
SITE PLANS

DATE: 27/07/22
SCALE: 1:1250 @ A4

DRAWN: MZ
CHECKED: HD

DRAWING REF: 22255-D02-A
REV: