
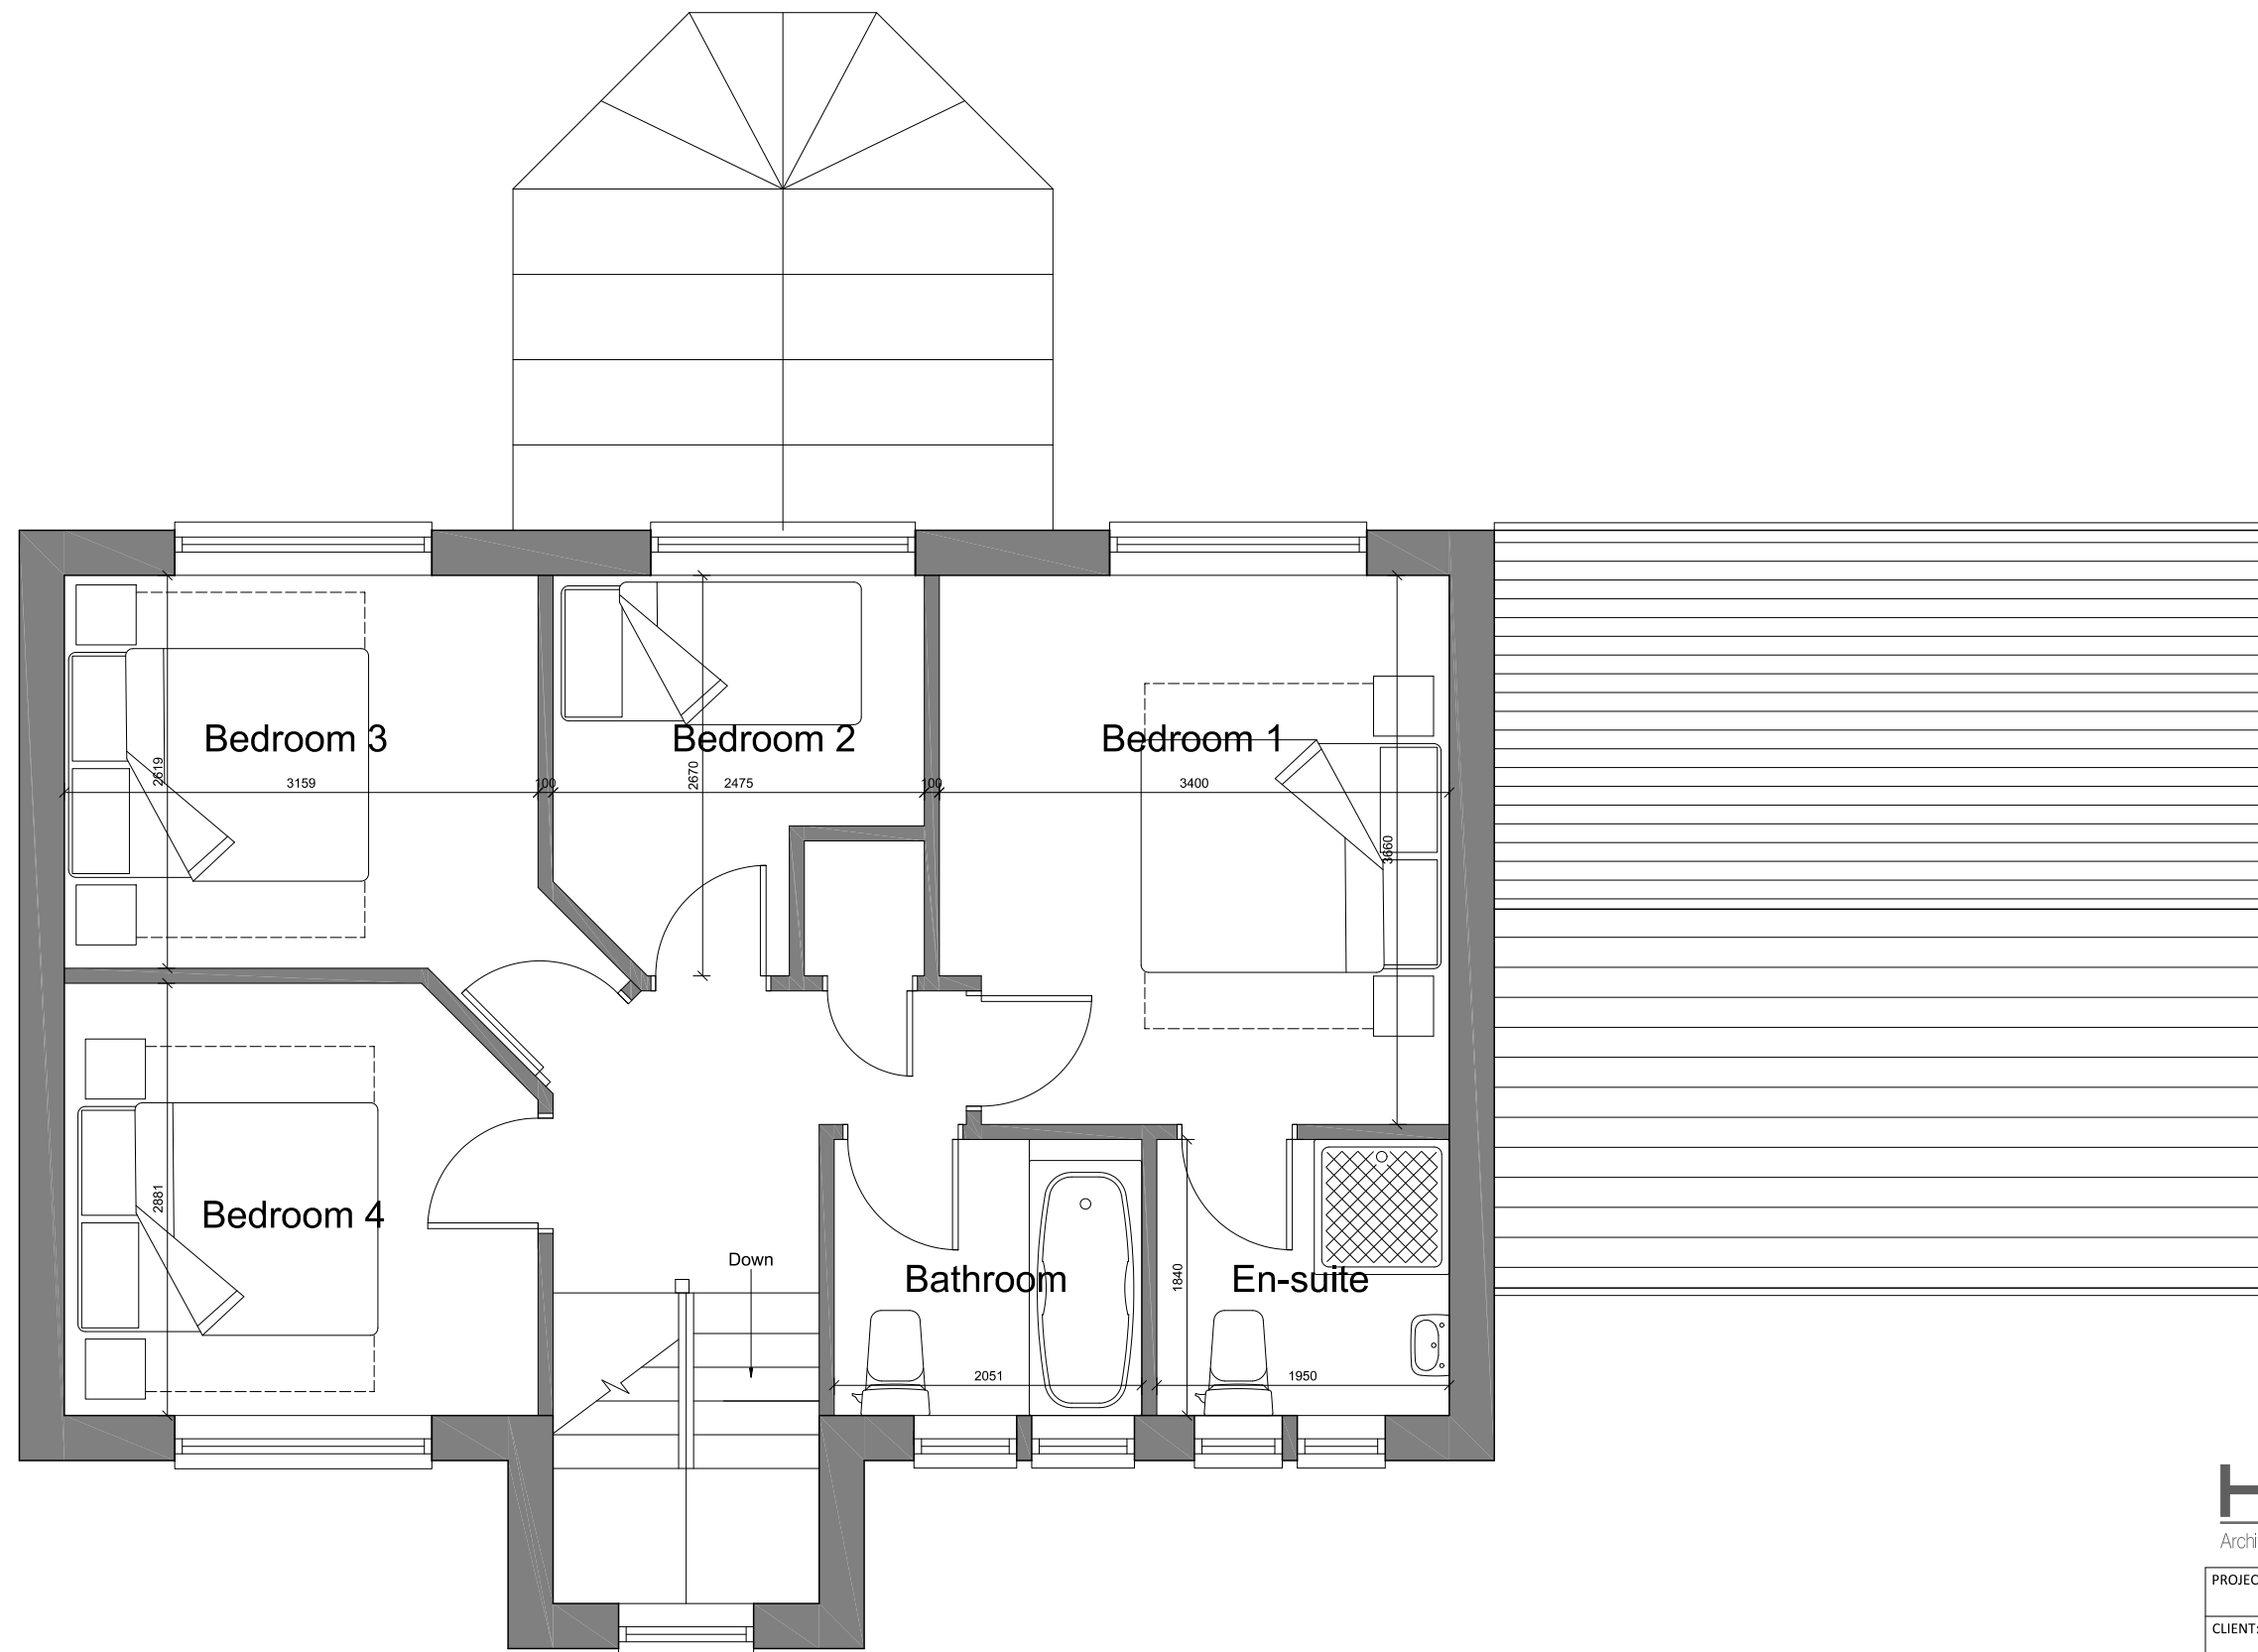


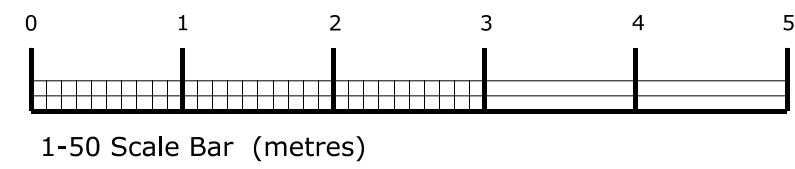

Existing first floor plan

REV	DATE	AMENDMENT	BY	CHKD

HNA architects
Architecture | Planning | Design

PROJECT:	22 Upper Meadows, Holmfirth			
CLIENT:	Charlotte Tiley			
DRAWING:	Existing first floor plan			
DRAWN BY:	YQ	CHECKED BY:	MB	CREATED: 28/07/22 SCALE: 1:50 @ A3
STATUS:	EXISTING		DRAWING No: 1399/EX02	REVISION:

DO NOT SCALE.
COPYRIGHT REMAINS WITH HNA ARCHITECTS Ltd.
TEMPLE WORKS, TEMPLE STREET, OLDHAM, OL13NJ
TEL: 0161 688 1820
E-MAIL: info@hna-architects.co.uk

