




Any dimensions shown should be checked on site and discrepancies reported to the Architect prior to construction.
Designs are not coordinated with engineer projects.
Do not scale for construction purposes.

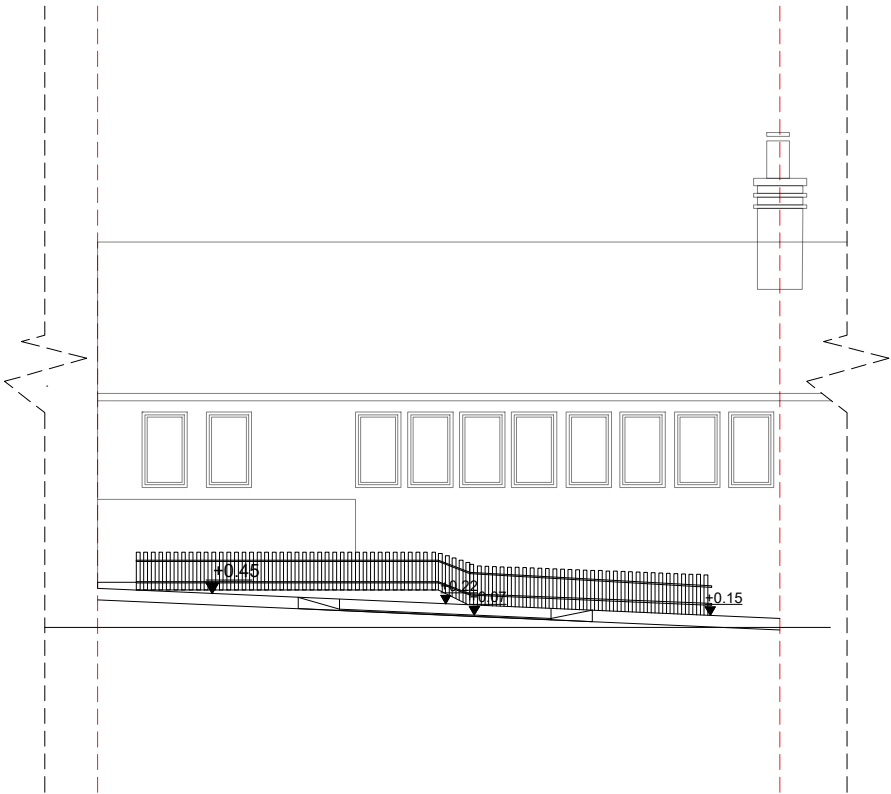


Existing North Elevation

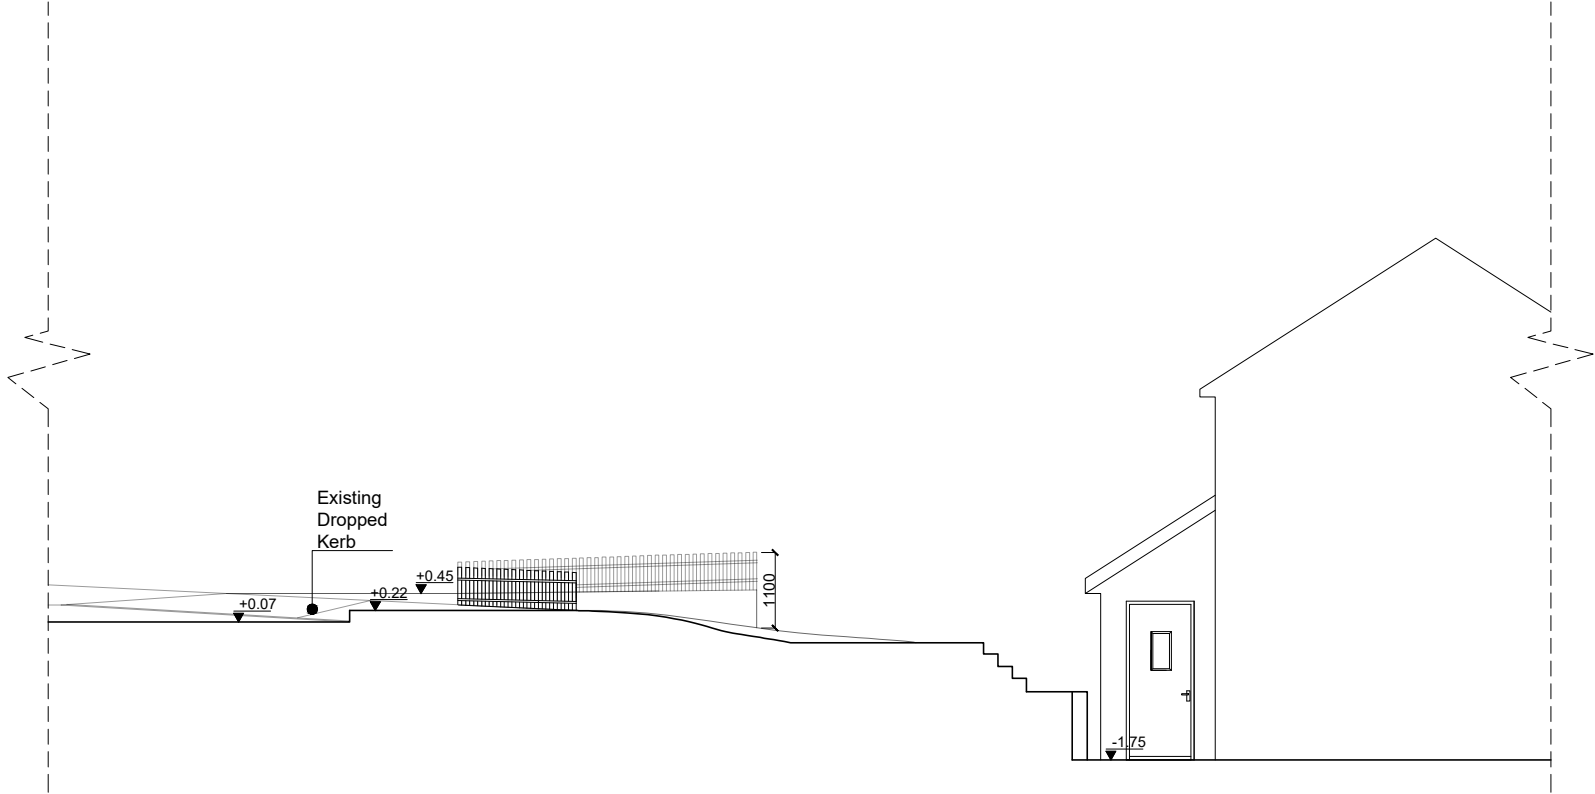

Existing Sections

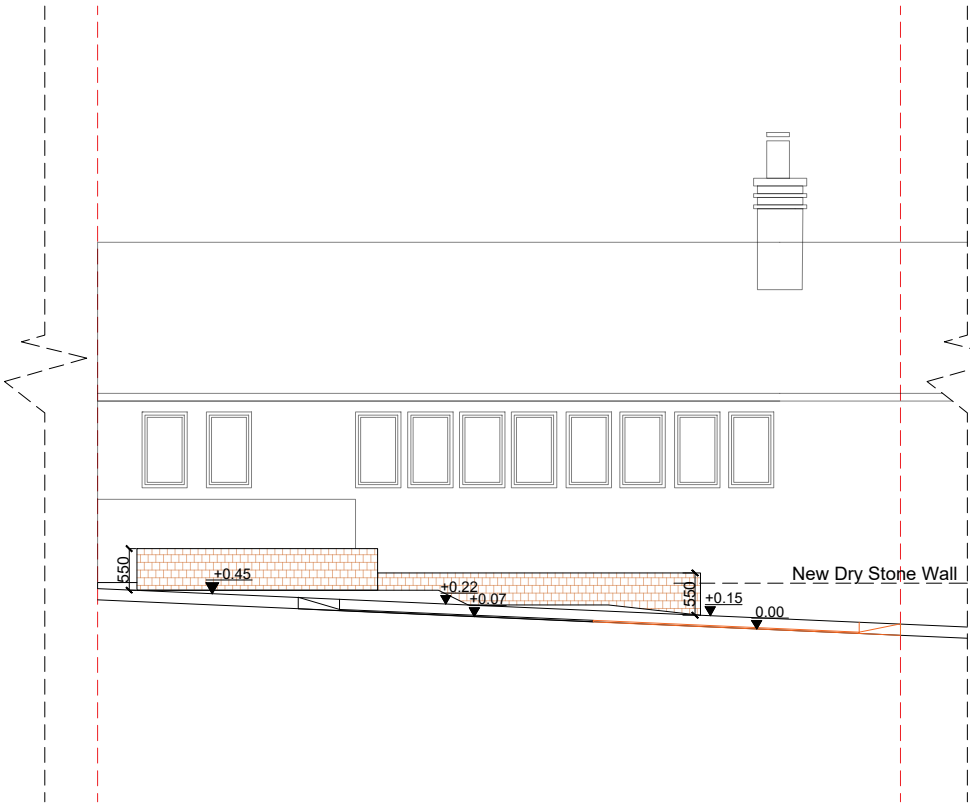

Proposed North Elevation

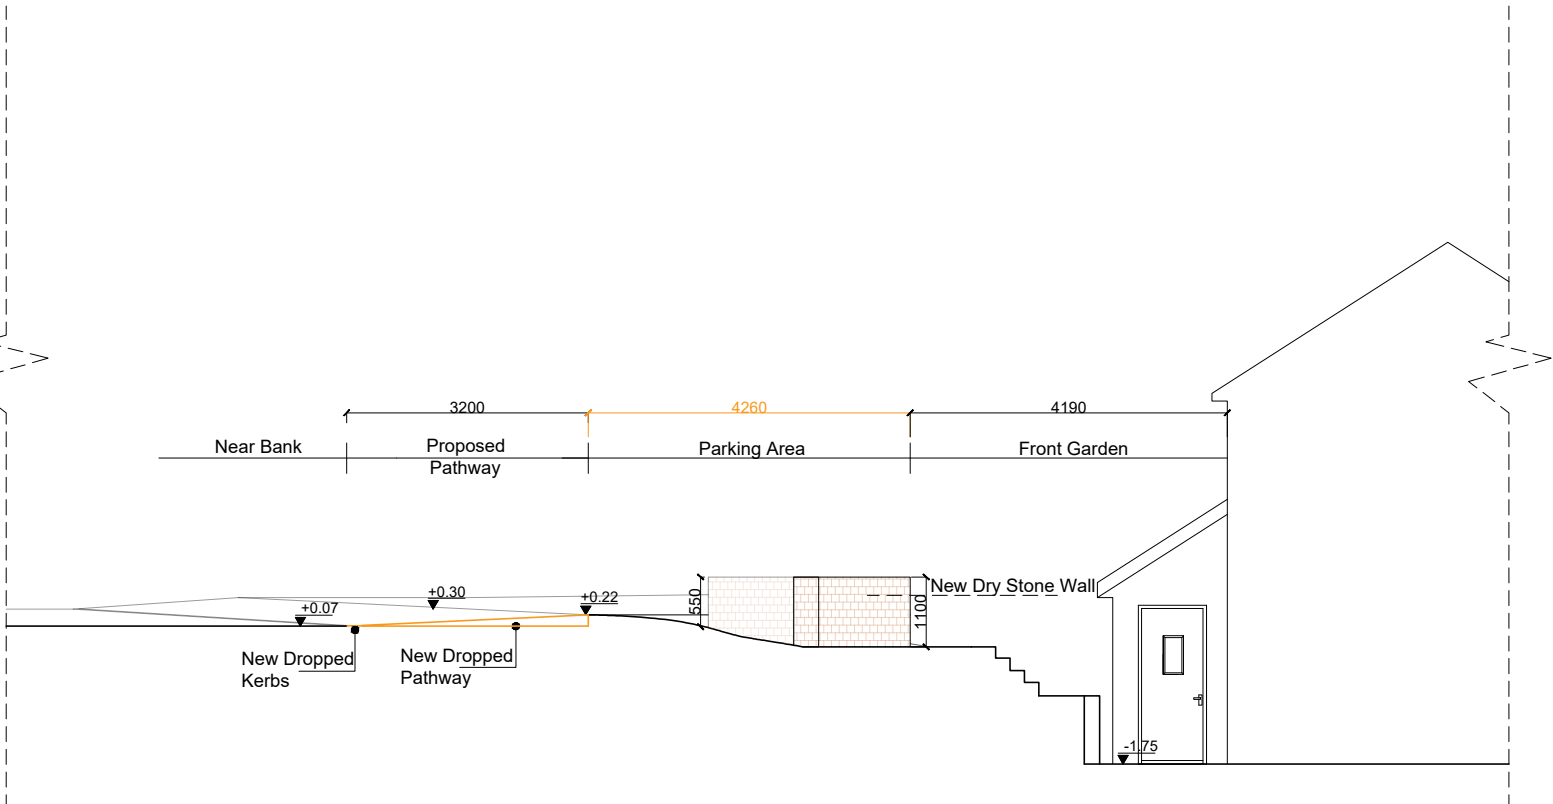

Proposed Sections

Existing
Proposed



The Clubhouse, 50 Grosvenor Hill,
London W1K 3QTT
0203 581 1233
info@studiocharrette.co.uk
www.studiocharrette.co.uk

Drawing Name
Existing And Proposed Elevations
And Sections

Project Address
3 Near Bank, Shelley, Huddersfield,
HD8 8LS

Scale
1/100 at A3

Date
13.07.2022

Designer
DG

Revision
V2

Drawing No.
3NearBank_ElevationsAndSections_V2

