

Any dimensions shown should be checked on site and discrepancies reported to the Architect prior to construction.
Designs are not coordinated with engineer projects.
Do not scale for construction purposes.

Existing
Proposed



The Clubhouse, 50 Grosvenor Hill,
London W1K 3QTT
0203 581 1233
info@studiocharrette.co.uk
www.studiocharrette.co.uk

Drawing Name
Existing and Proposed Plans

Project Address
3 Near Bank, Shelley, Huddersfield,
HD8 8LS

Scale
1/100 at A3

Date
01.07.2022

Designer
DG



Revision
V1

Drawing No.
3NearBank_Plans_V1


Section



Section

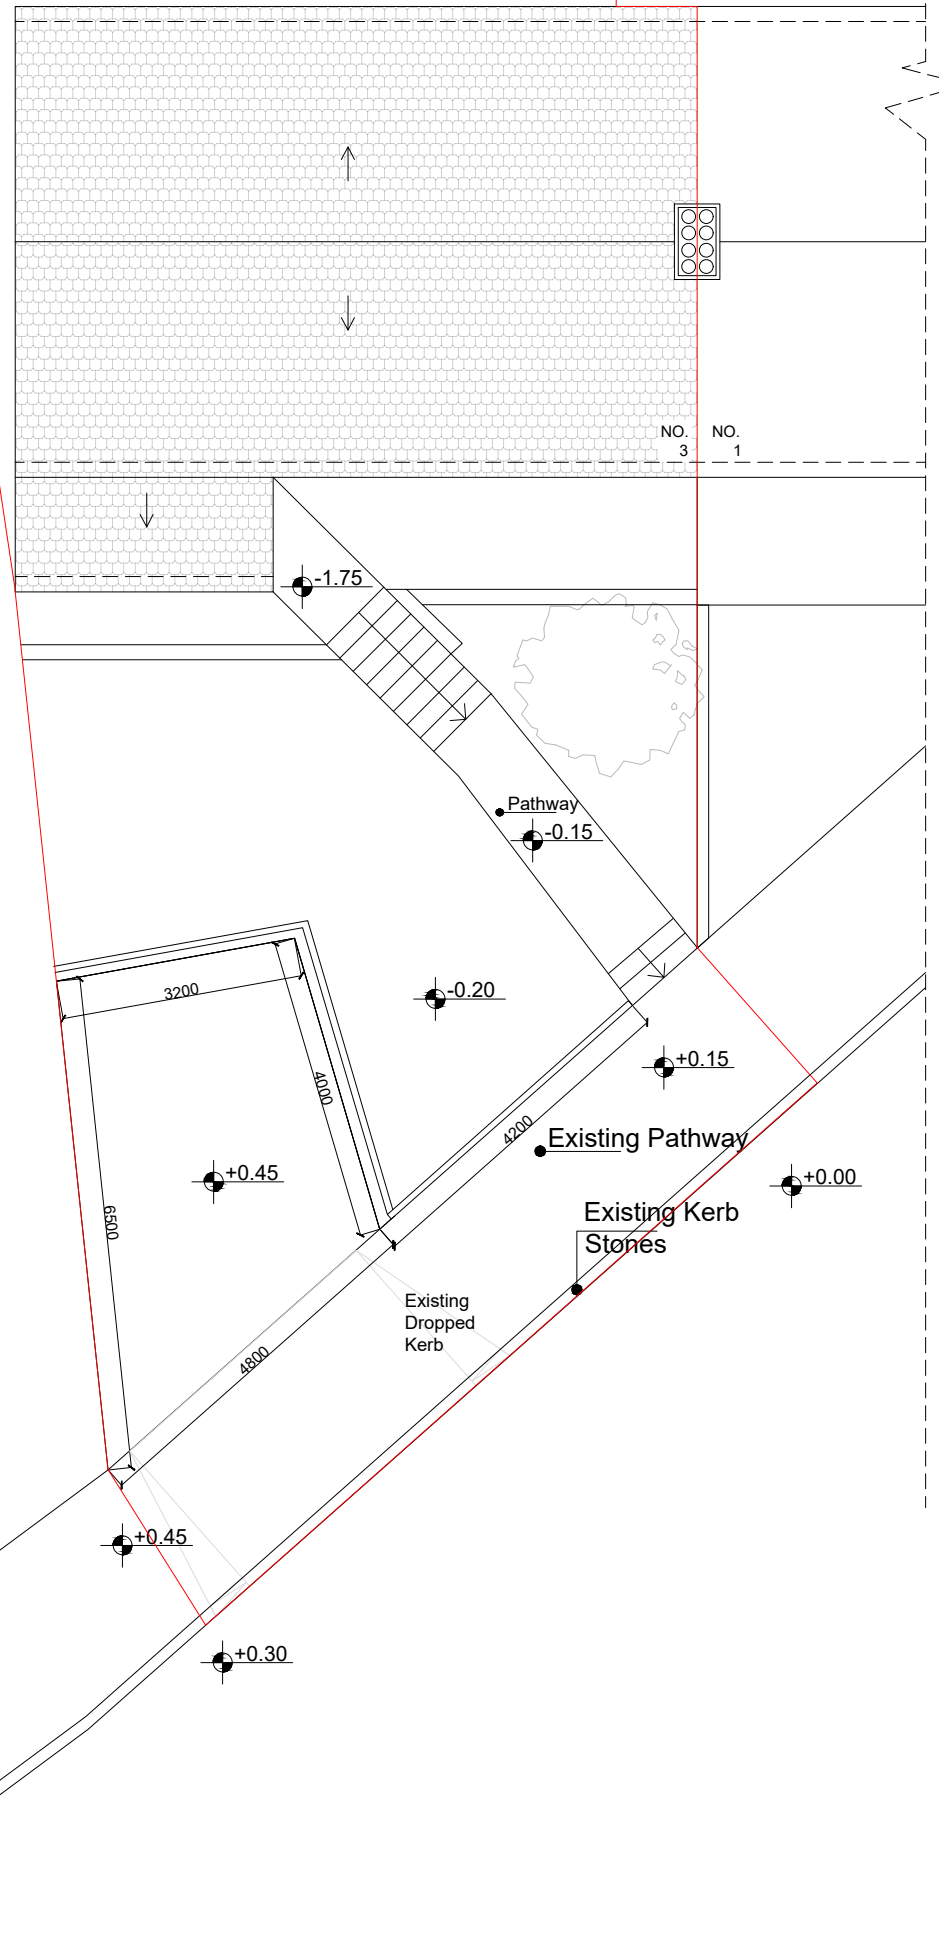 

Existing Roof Plan

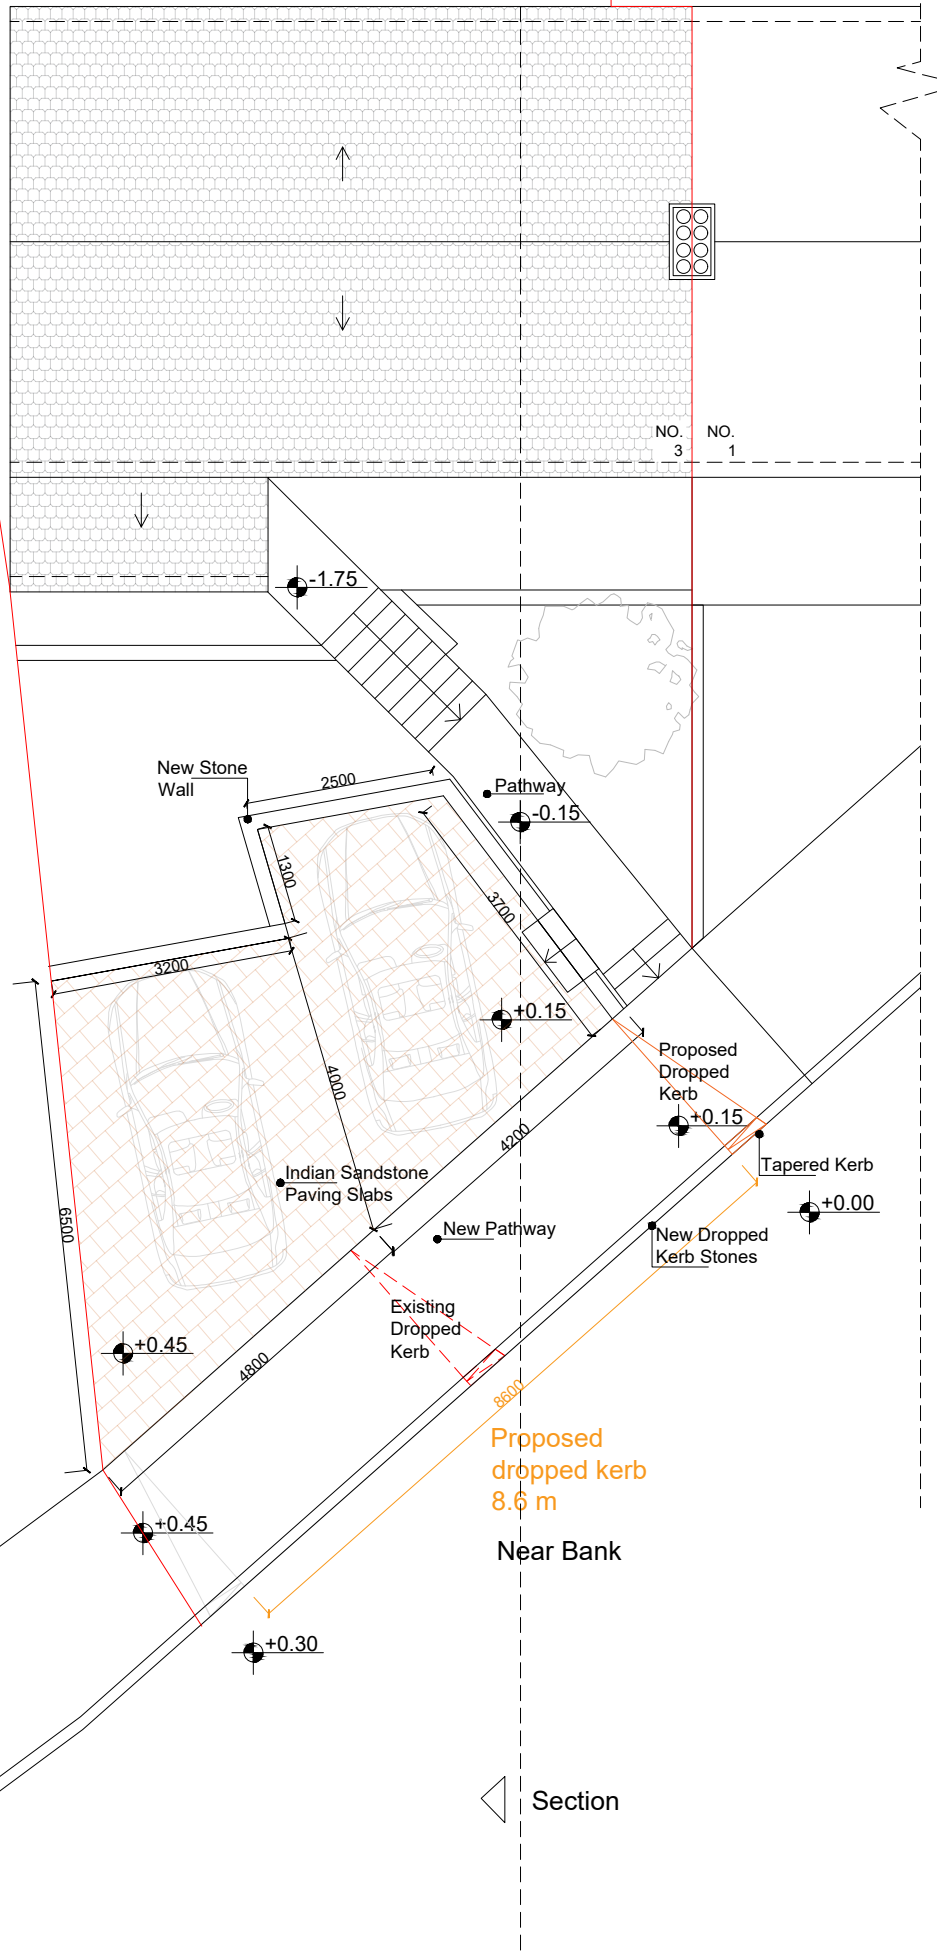

Proposed Roof Plan