


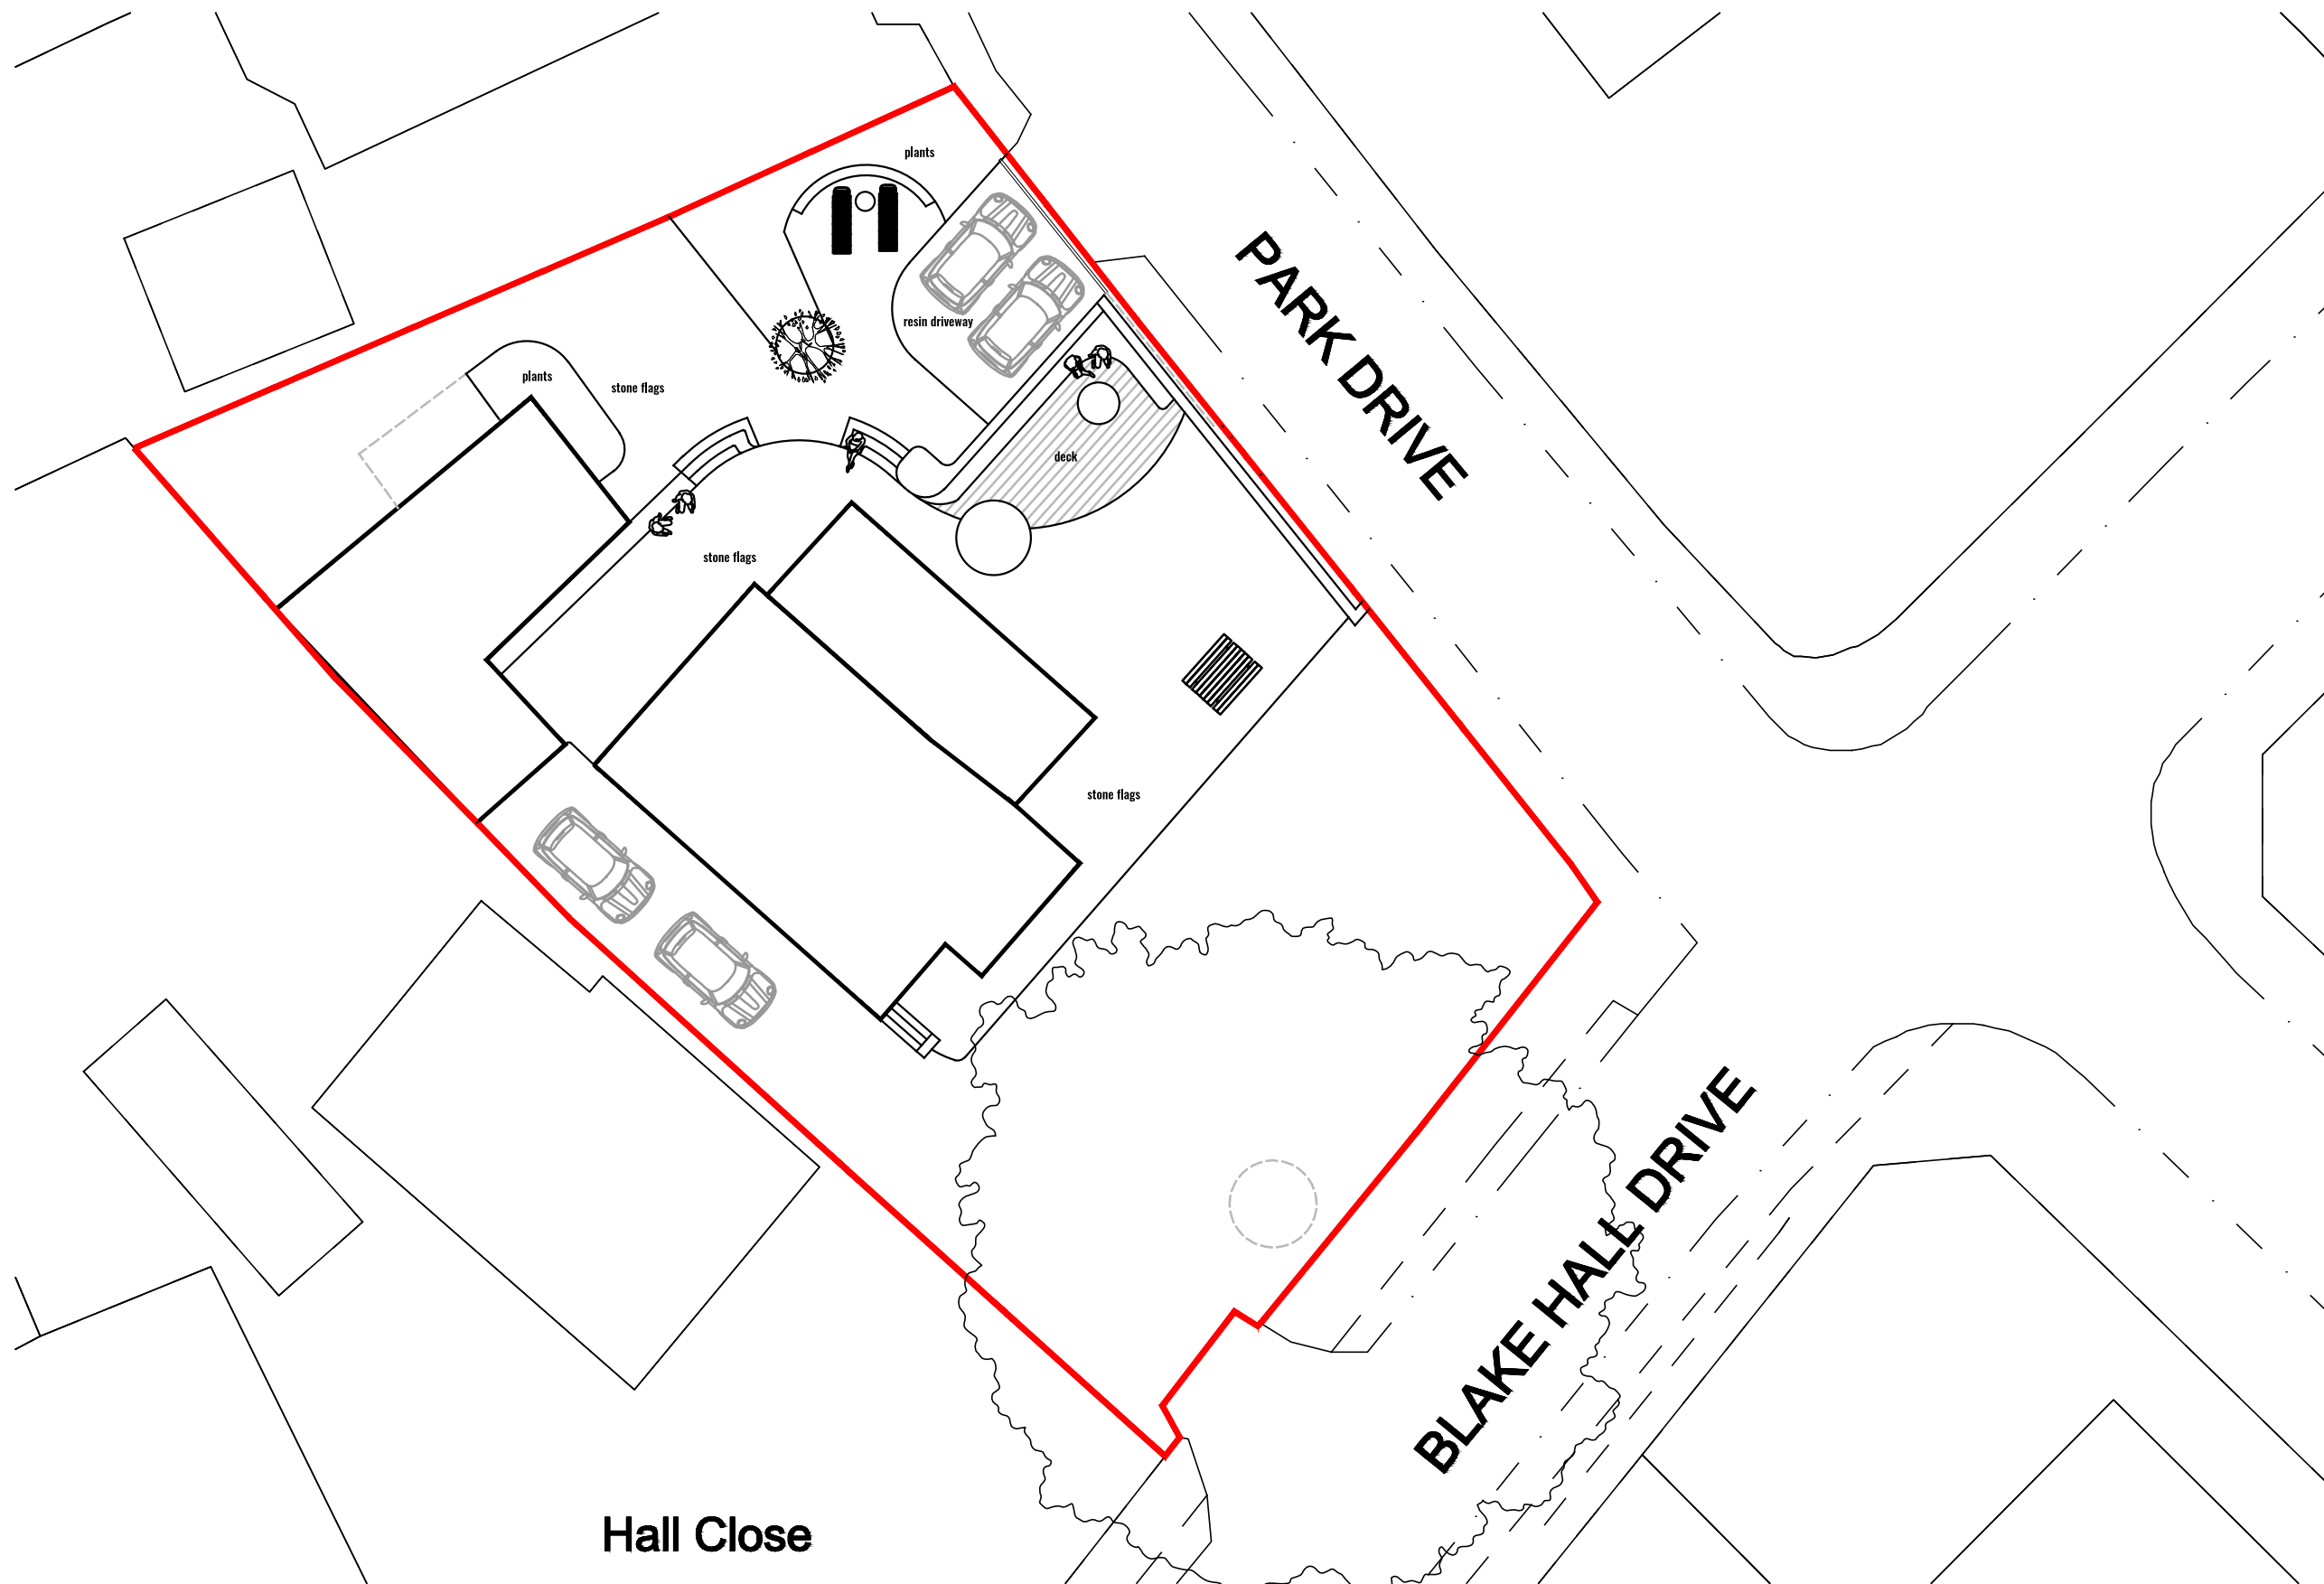

**place for
humans**

**BLAKE HALL DRIVE.
MIRFIELD.**

**PROPOSED
SITE PLAN**

SCALE: 1:200 @ A.3

A3.2

DRAWN BY: Joe Robertshaw