



**place for
humans**

**BLAKE HALL DRIVE,
MIRFIELD.**

**FRONT
ELEVATION**

SCALE: 1:50 @ A.3

A3.12

DRAWN BY: Joe Robertshaw



FRONT ELEVATION

SCALE: 1:50 @ A3

PROPOSED



place for humans

**BLAKE HALL DRIVE,
MIRFIELD.**

**SIDE
ELEVATION**

SCALE: 1:50 @ A3



SIDE ELEVATION

SCALE: 1:50 @ A3

PROPOSED

A3.7

DRAWN BY: Joe Robertshaw



**place for
humans**

**BLAKE HALL DRIVE,
MIRFIELD.**

**REAR
ELEVATION**

SCALE: 1:50 @ A3

A3.8



DRAWN BY: Joe Robertshaw



REAR ELEVATION

SCALE: 1:50 @ A3

PROPOSED

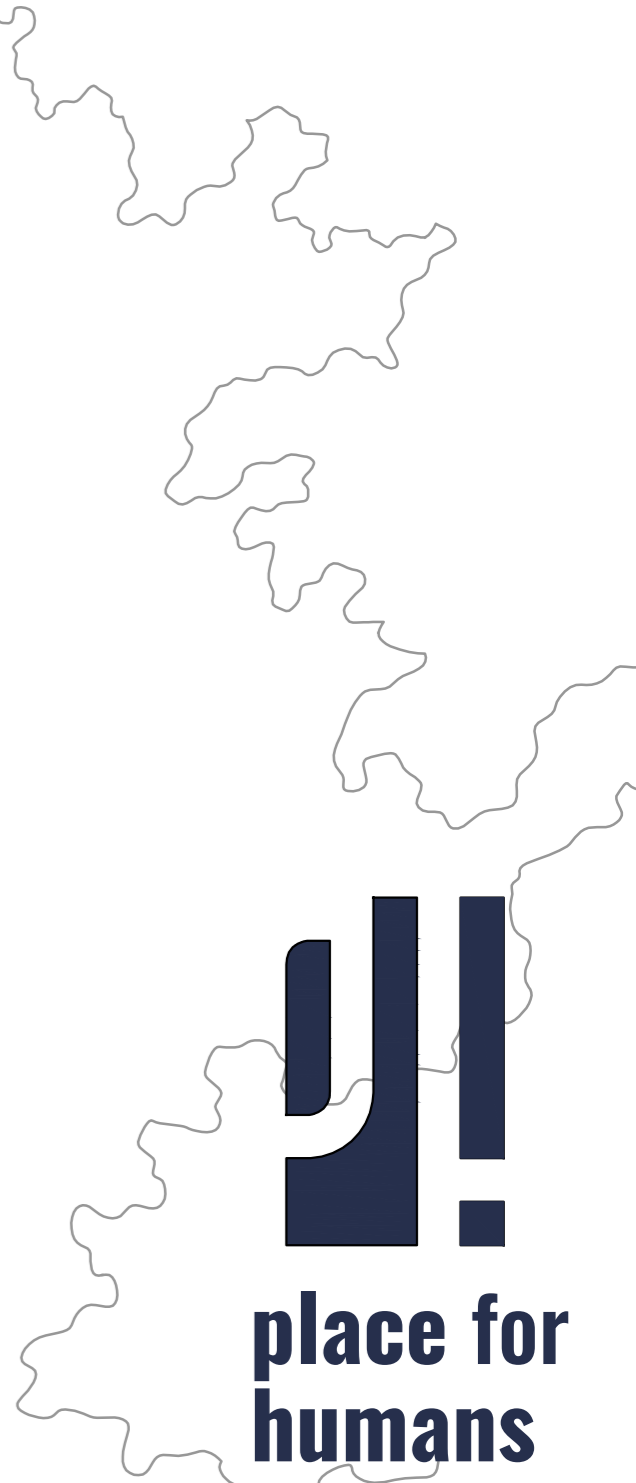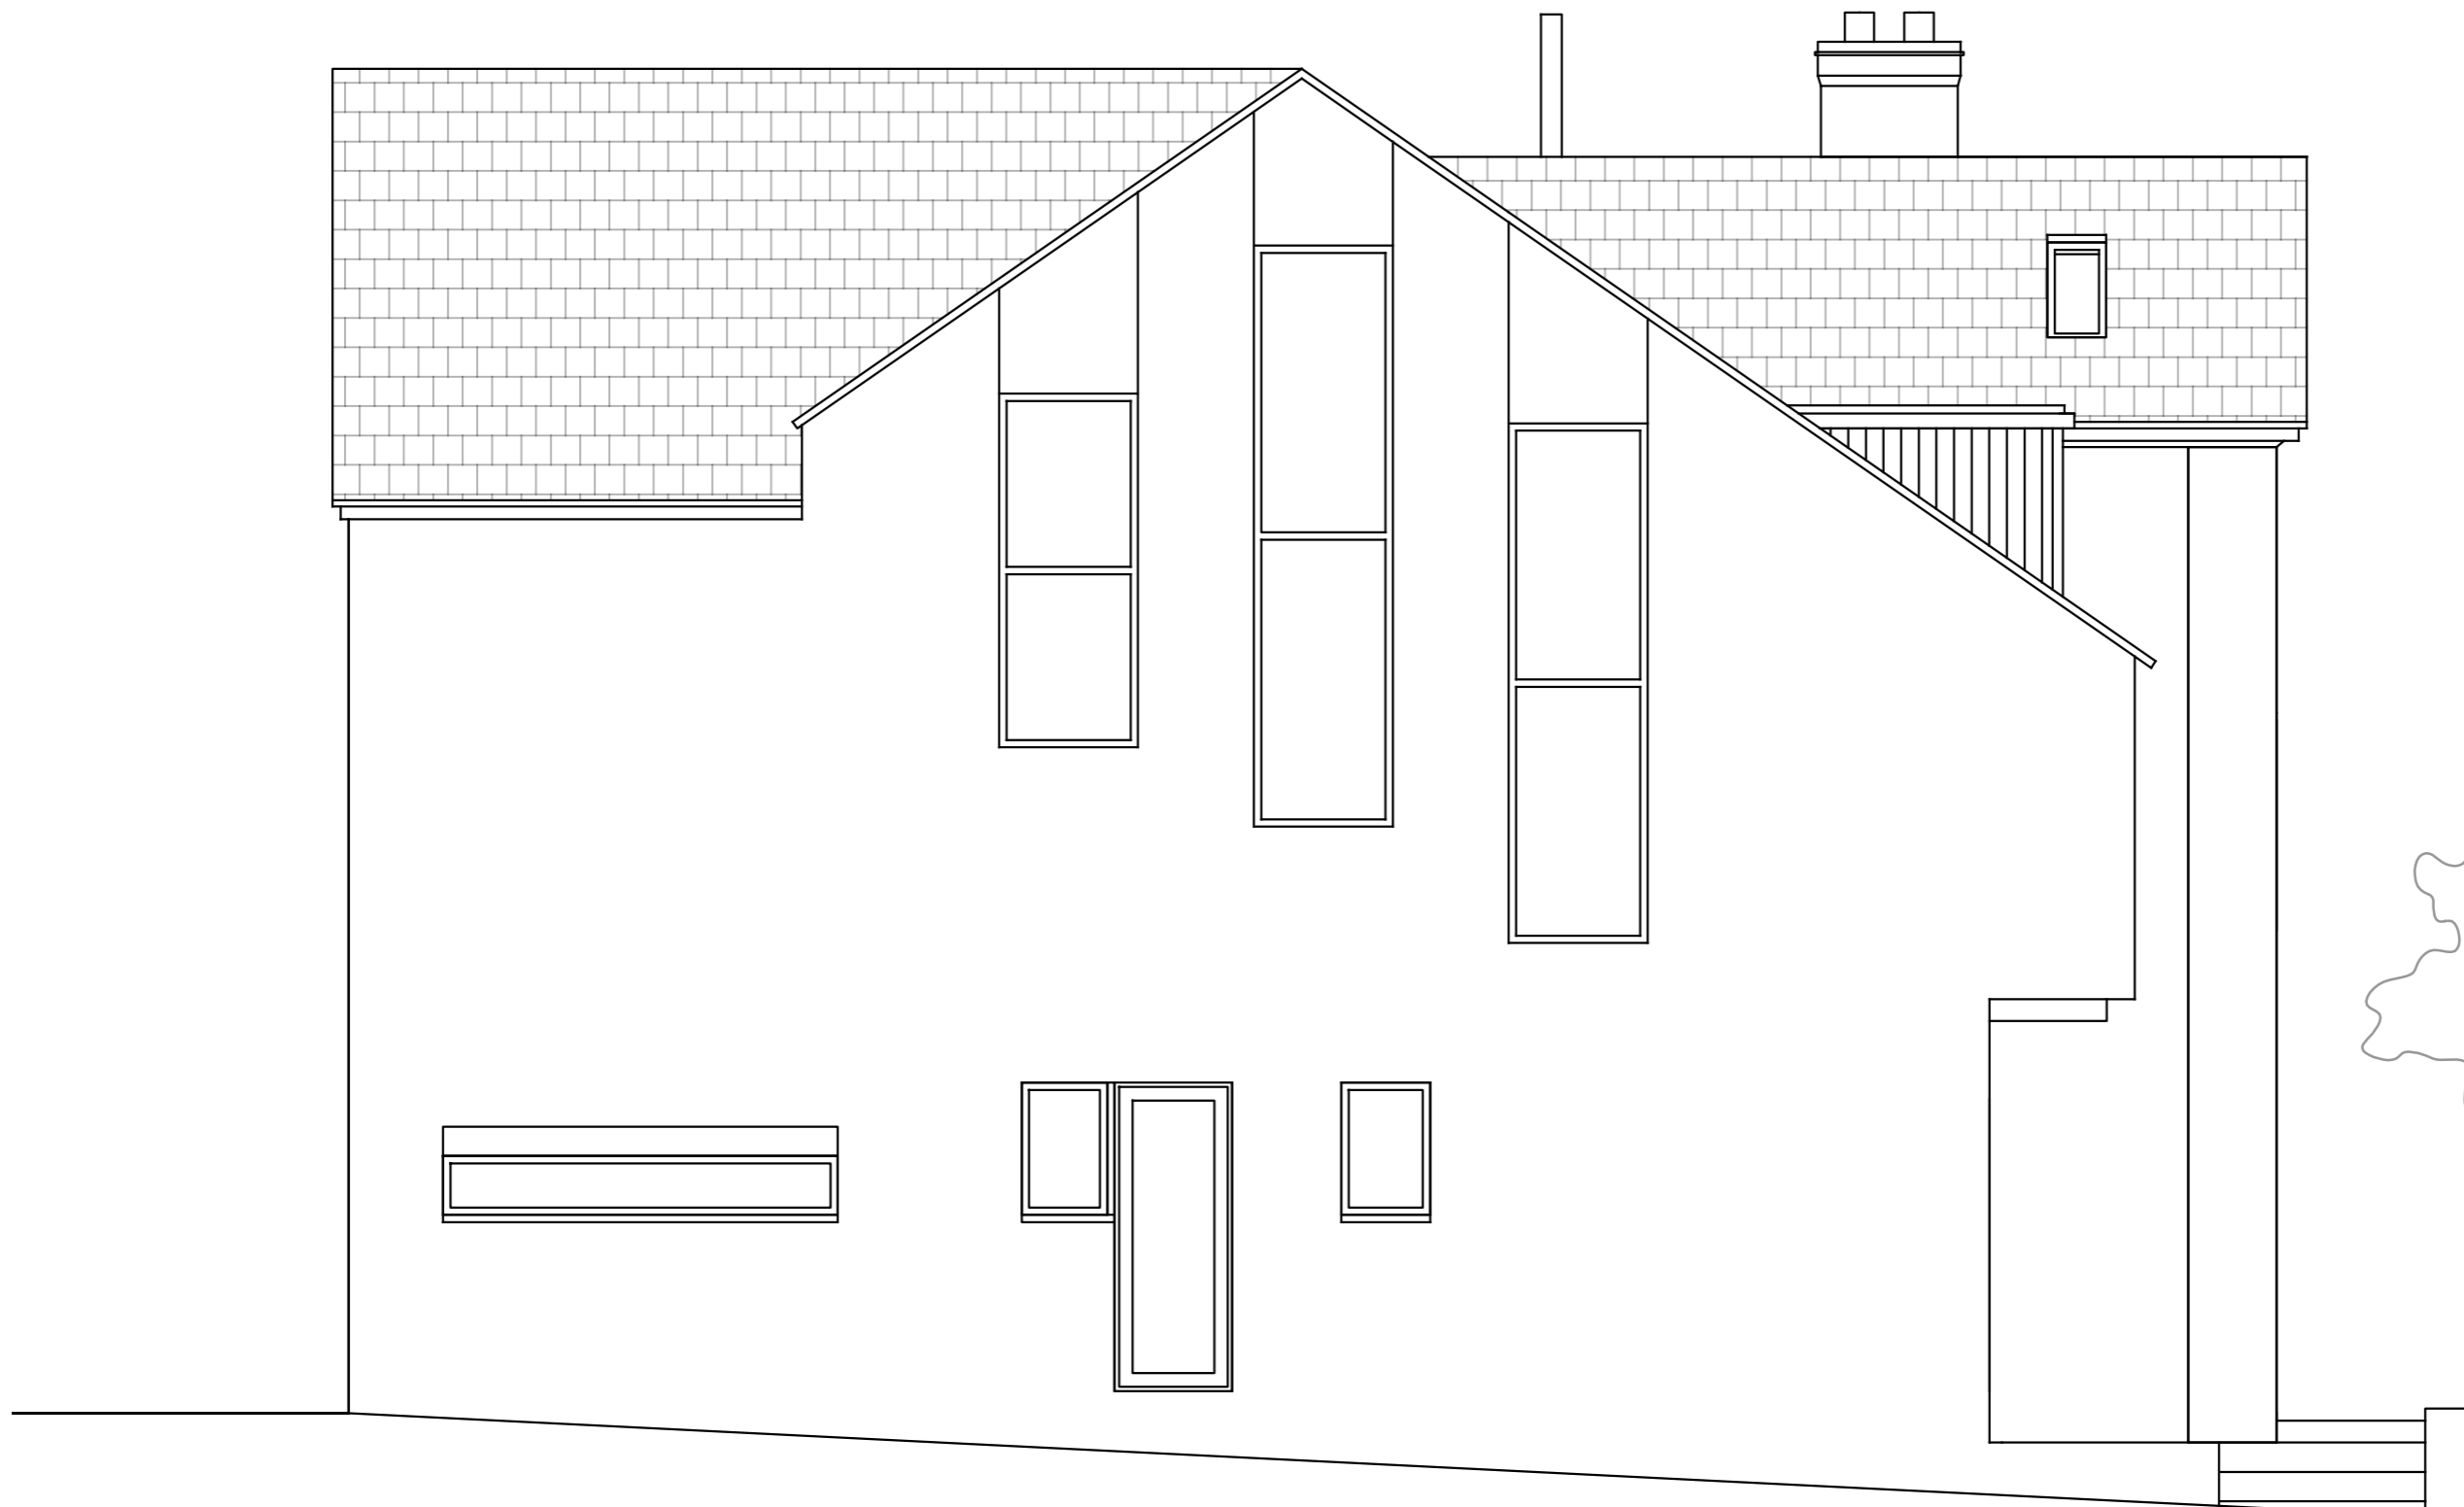

**place for
humans**

**BLAKE HALL DRIVE,
MIRFIELD.**

**SIDE
ELEVATION**

SCALE: 1:50 @ A.3




SIDE ELEVATION

SCALE: 1:50 @ A3

PROPOSED

A3.9

DRAWN BY: Joe Robertshaw

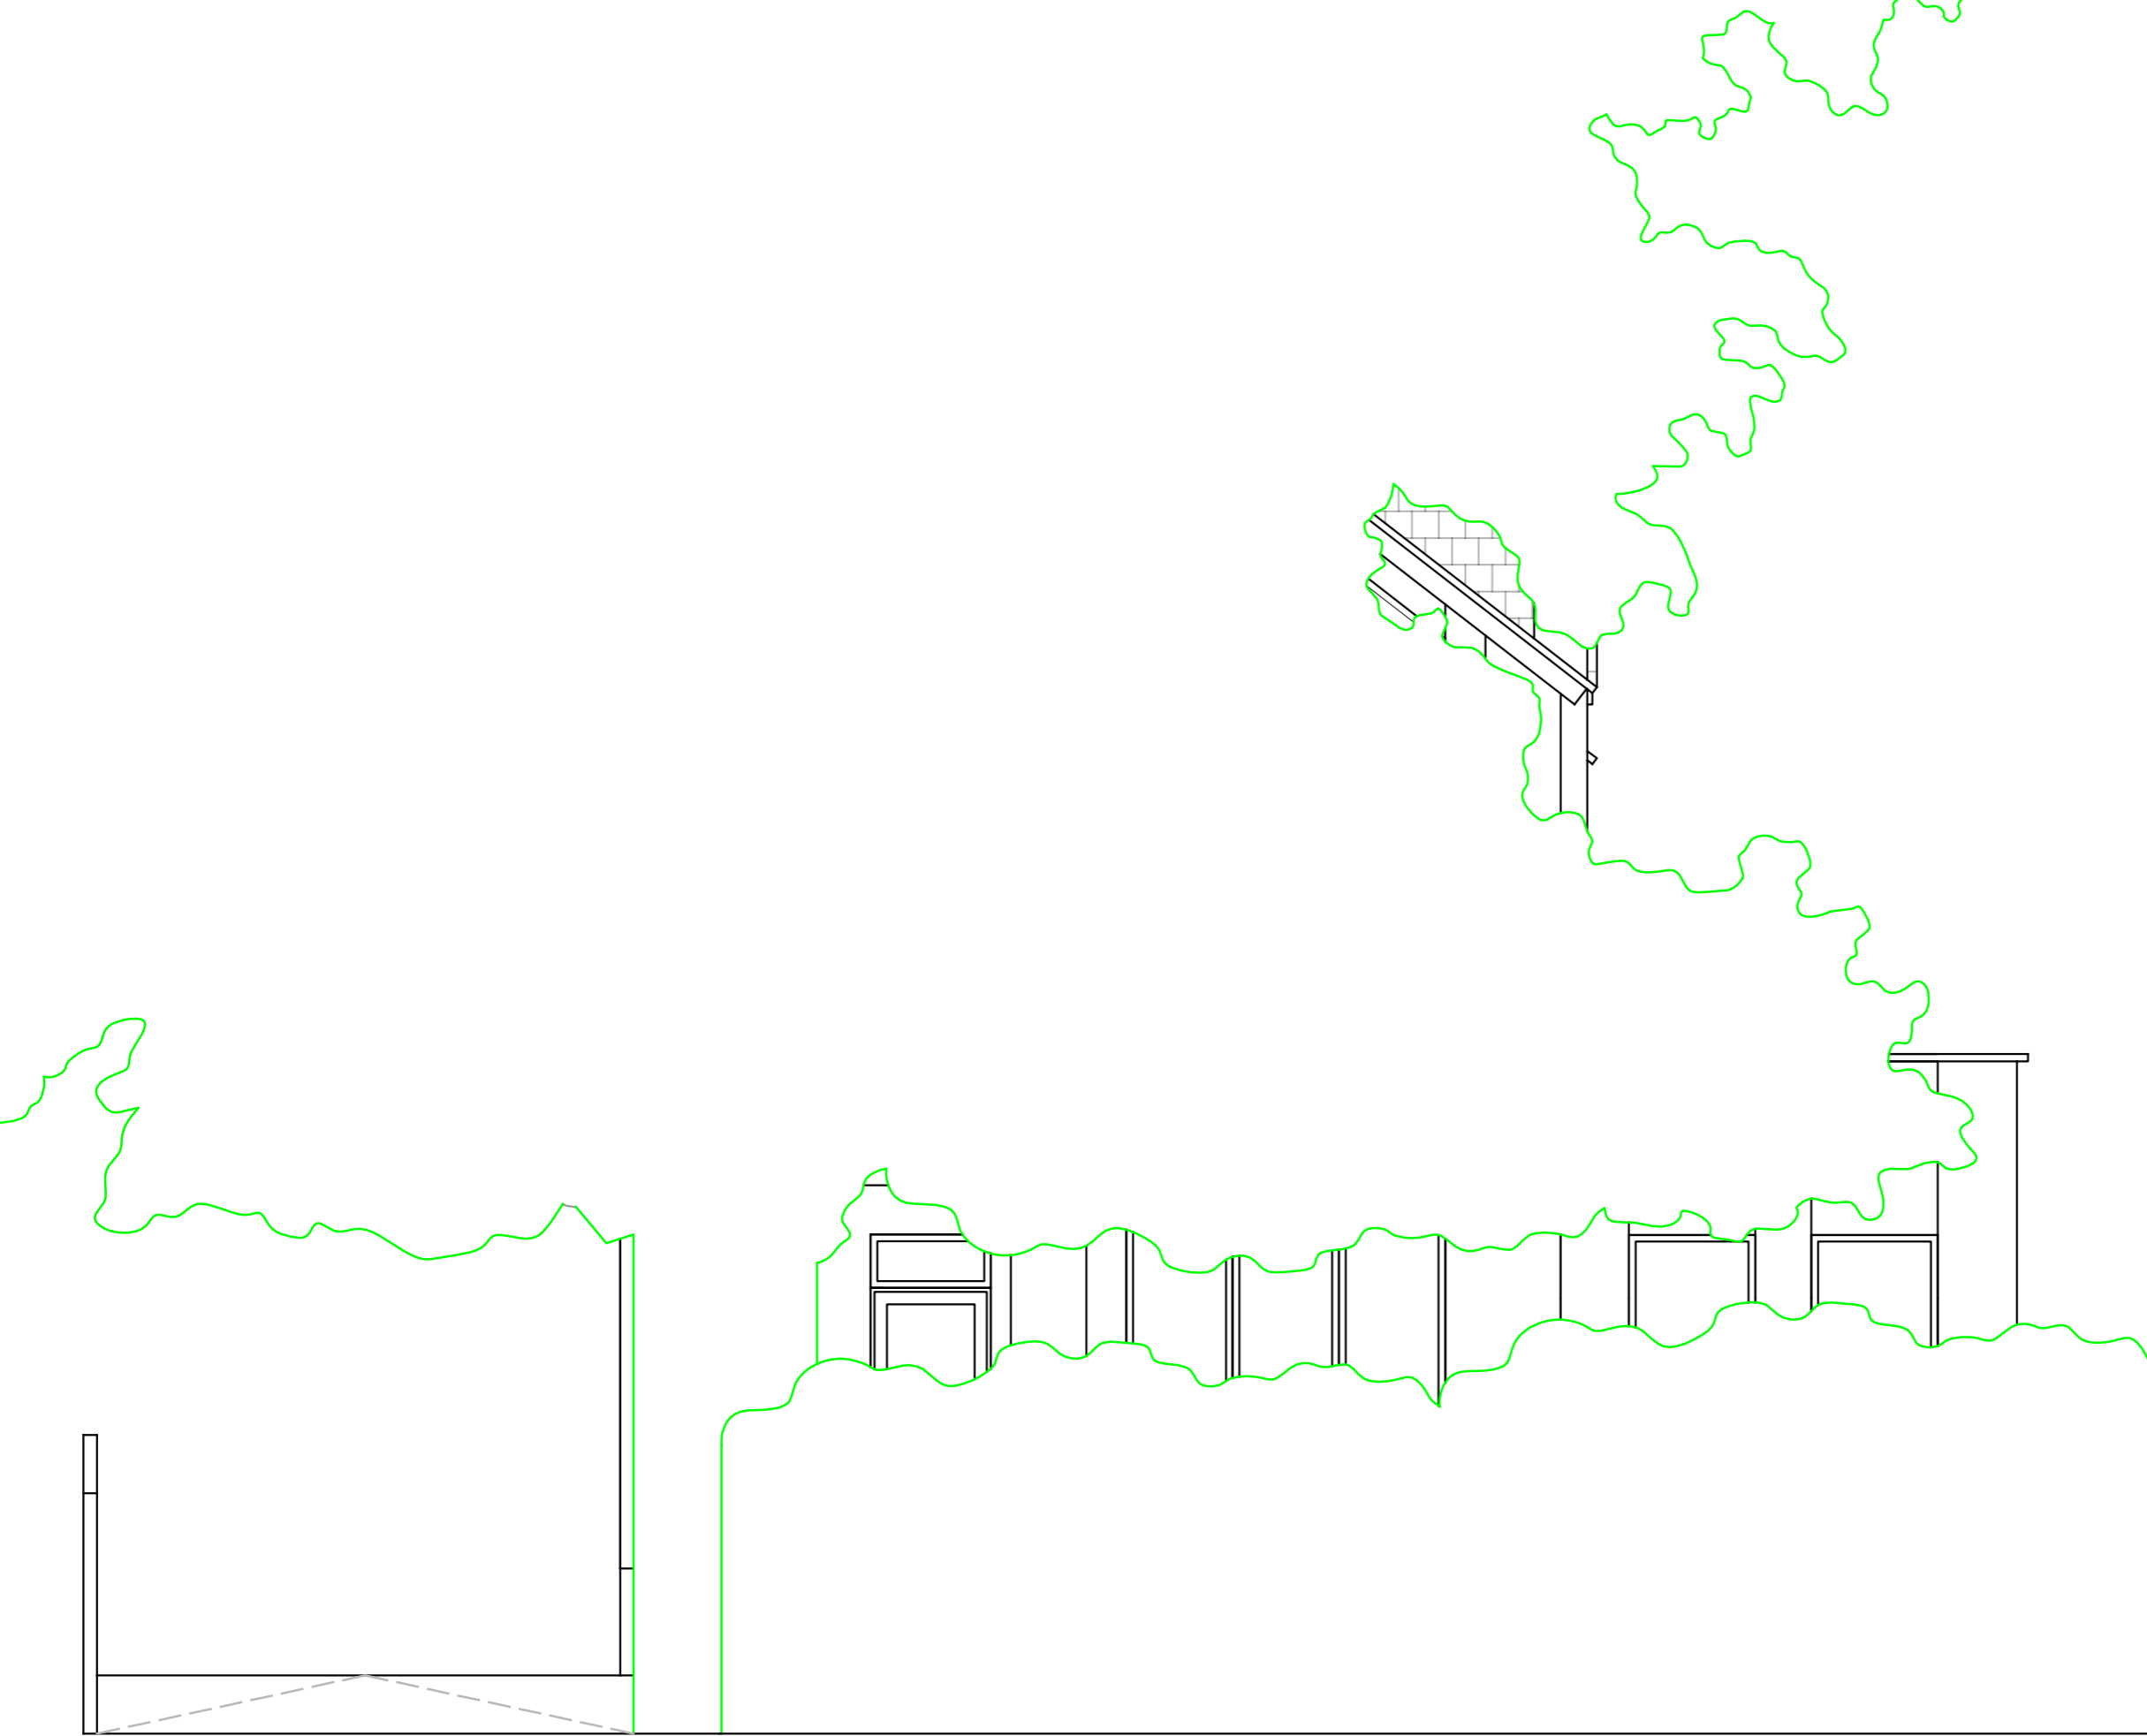

E6

FRONT ELEVATION

SCALE: 1:50 @ A3

PROPOSED



**place for
humans**

**BLAKE HALL DRIVE,
MIRFIELD.**

**STREET SCENE
TREESCAPE**

SCALE: 1:50 @ A3

A3.21

DRAWN BY: **Joe Robertshaw**