

FP4

**GROUND FLOOR PLAN**

SCALE: 1:50 @ A3

**PROPOSED**



**place for humans**


**BLAKE HALL DRIVE,  
MIRFIELD.**

**GROUND FP  
PROPOSED**

SCALE: 1:50 @ A.3

**A3.3**

DRAWN BY: Joe Robertshaw

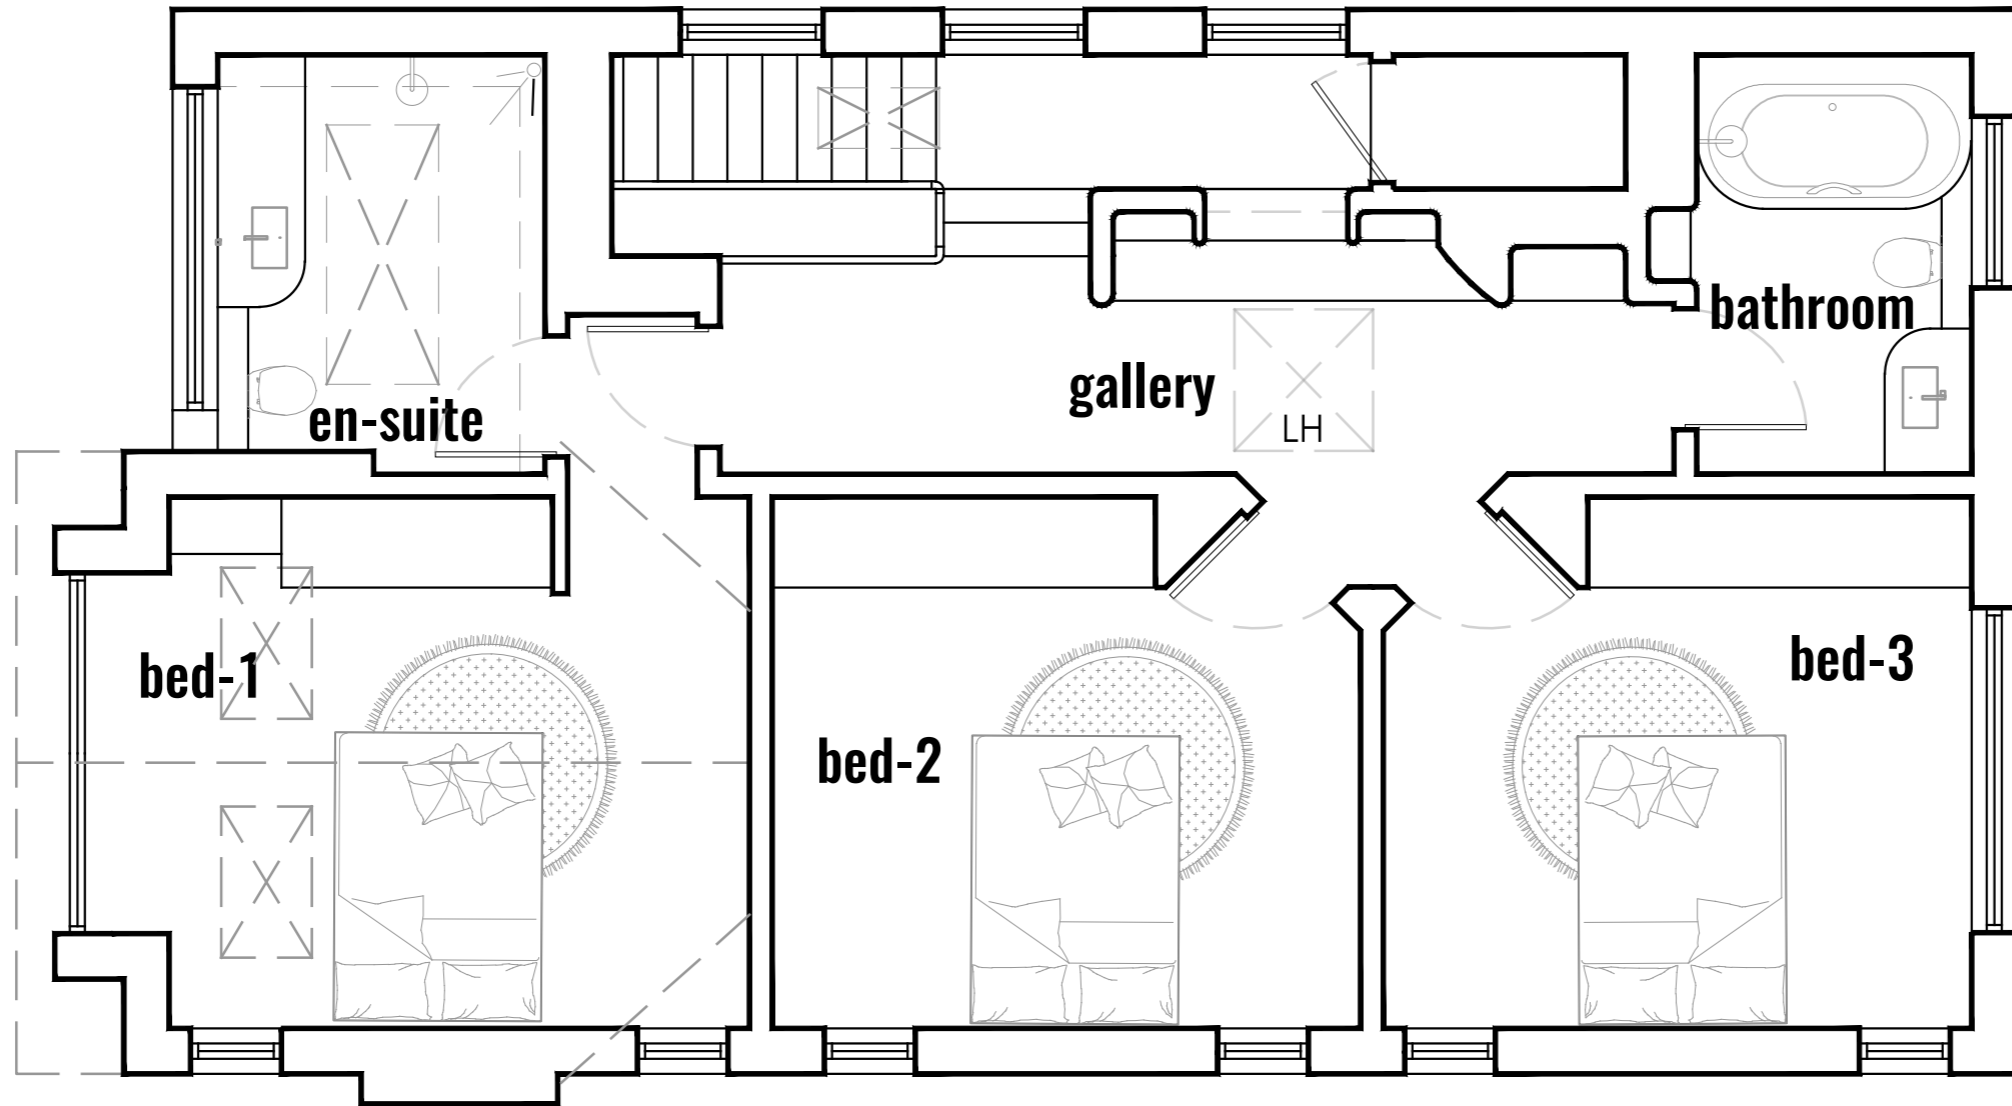

**place for humans**

**BLAKE HALL DRIVE,  
MIRFIELD.**

**FIRST FP  
PROPOSED**

SCALE: 1:50 @ A.3

**A3.4**


DRAWN BY: Joe Robertshaw



**FIRST FLOOR PLAN**

SCALE: 1:50 @ A3

**PROPOSED**

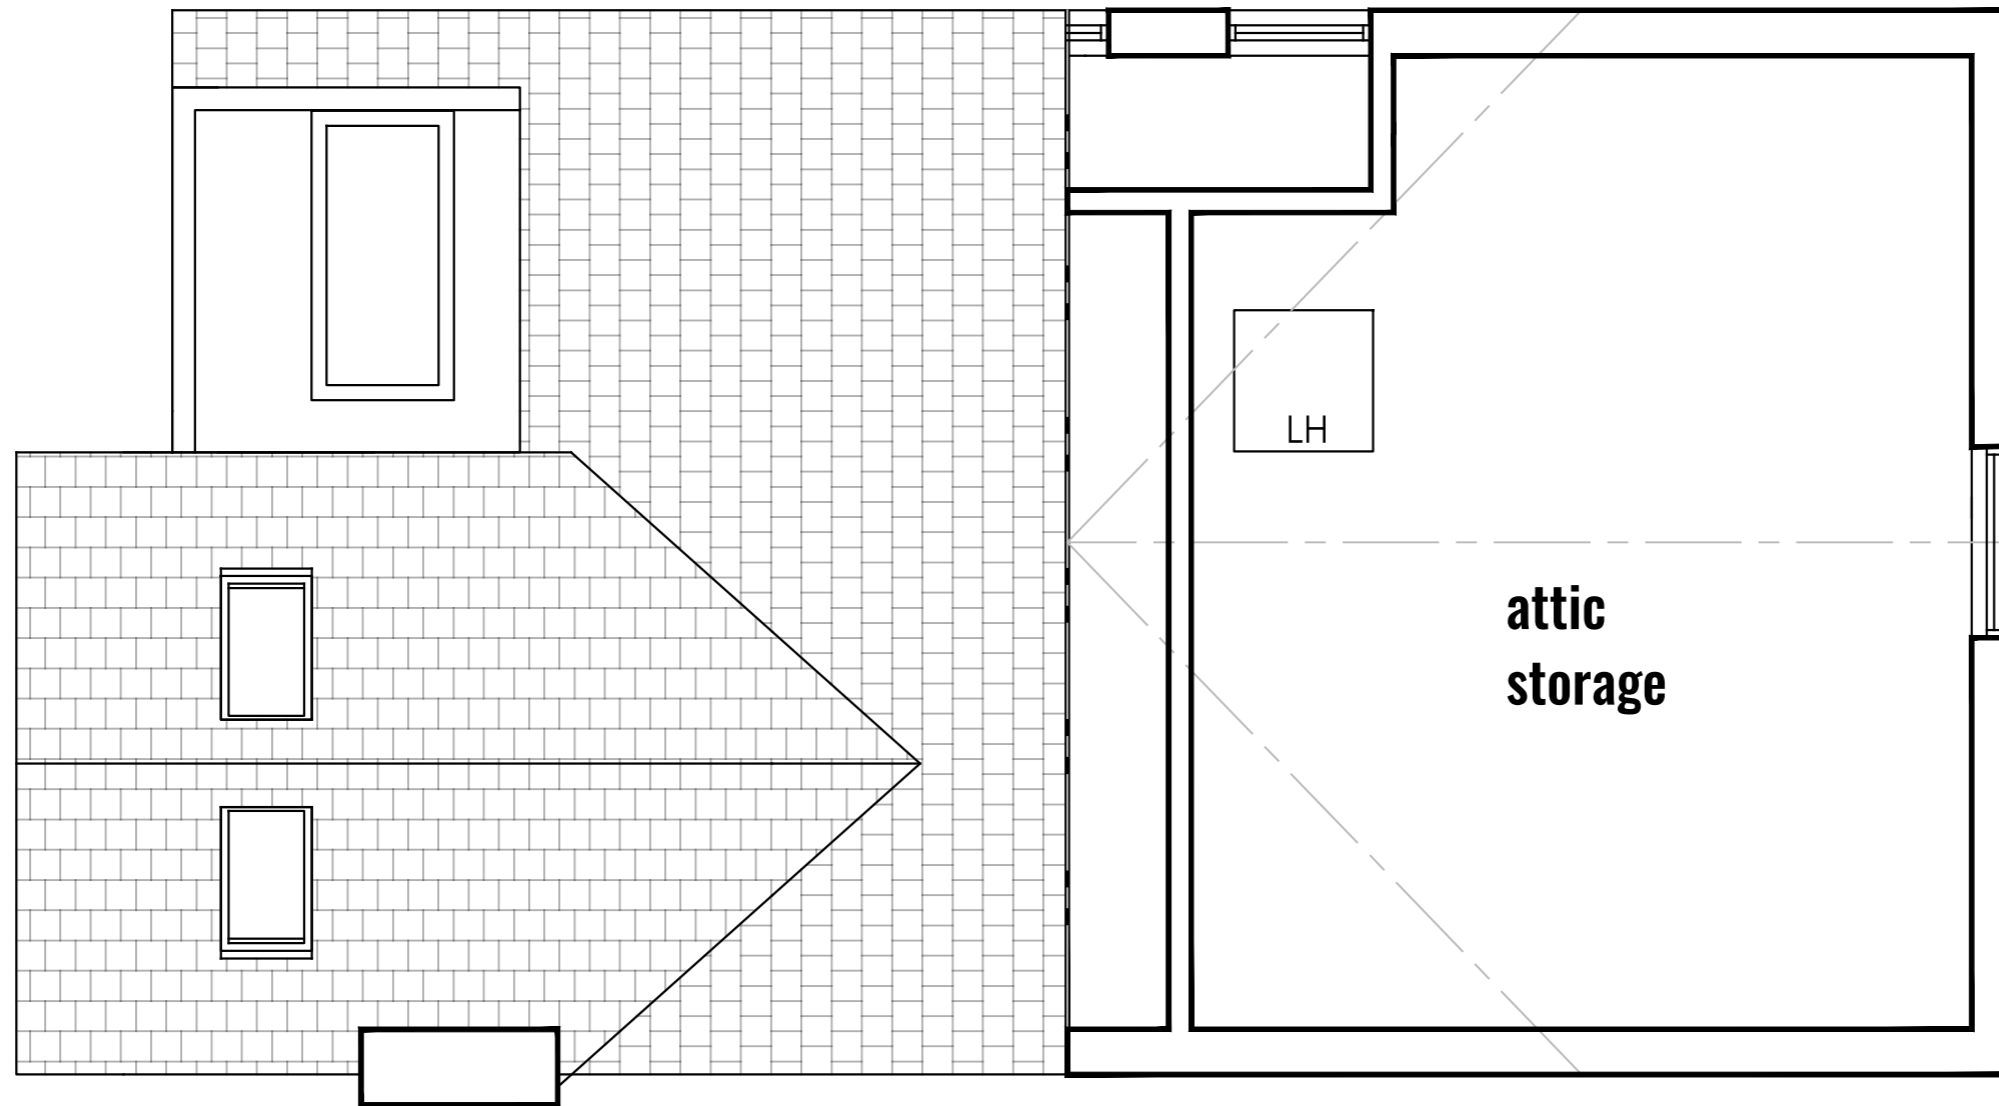

**place for humans**

**BLAKE HALL DRIVE,  
MIRFIELD.**

**SECOND FP  
PROPOSED**

SCALE: 1:50 @ A.3

**A3.5**

DRAWN BY: Joe Robertshaw



**SECOND FLOOR PLAN  
PROPOSED**

SCALE: 1:50 @ A3