



Only figured dimensions should be used.

Scaled dimensions should be checked with the Architect.

This drawing together with the design, is the property and copyright of the Architect and must not be reproduced without written permission

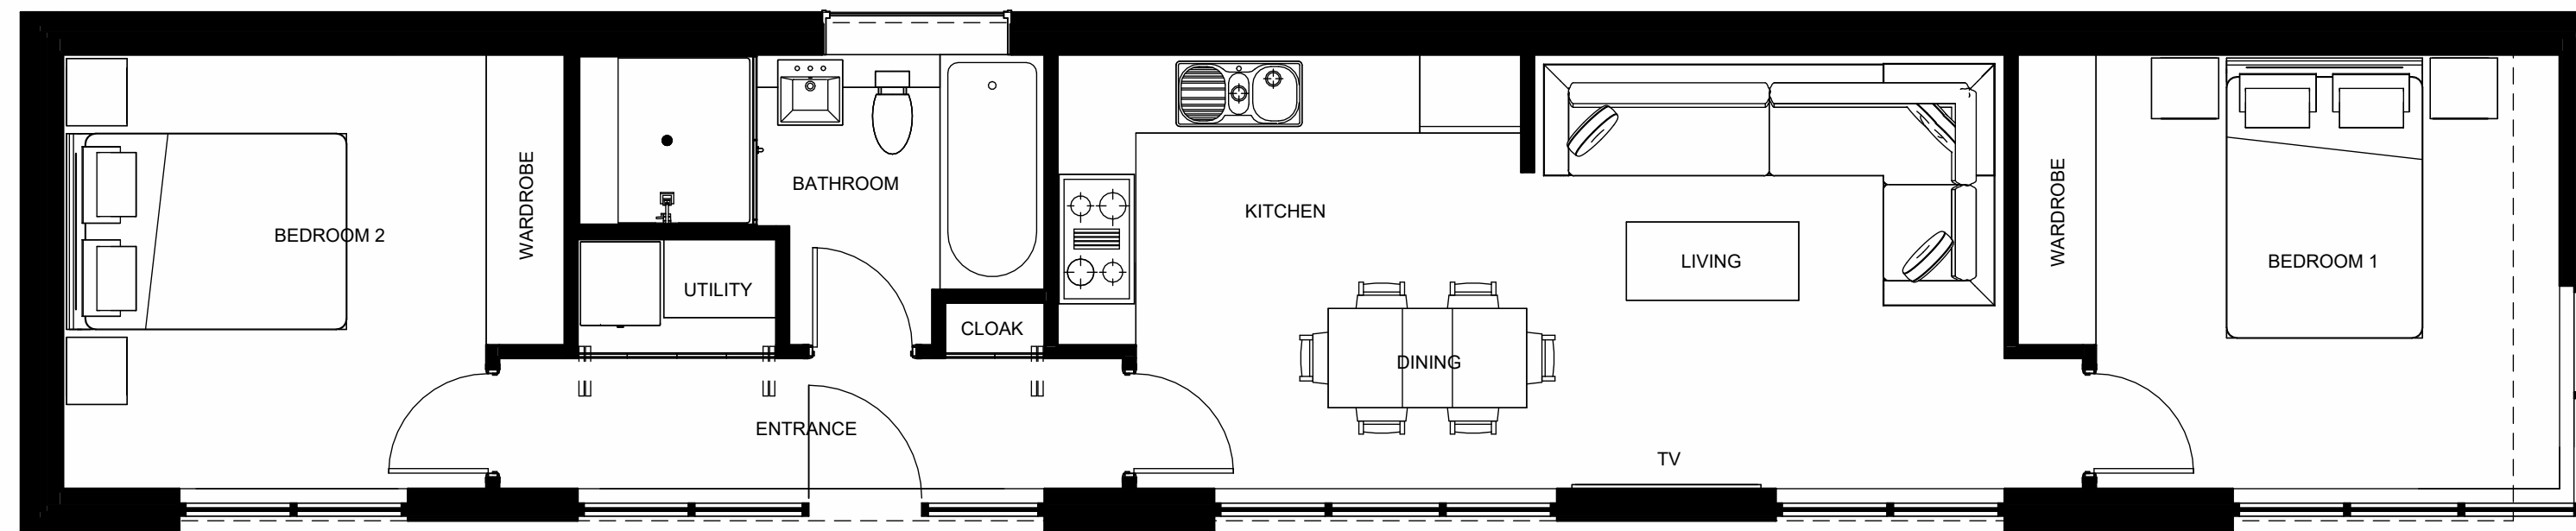


Prop. Ground Floor

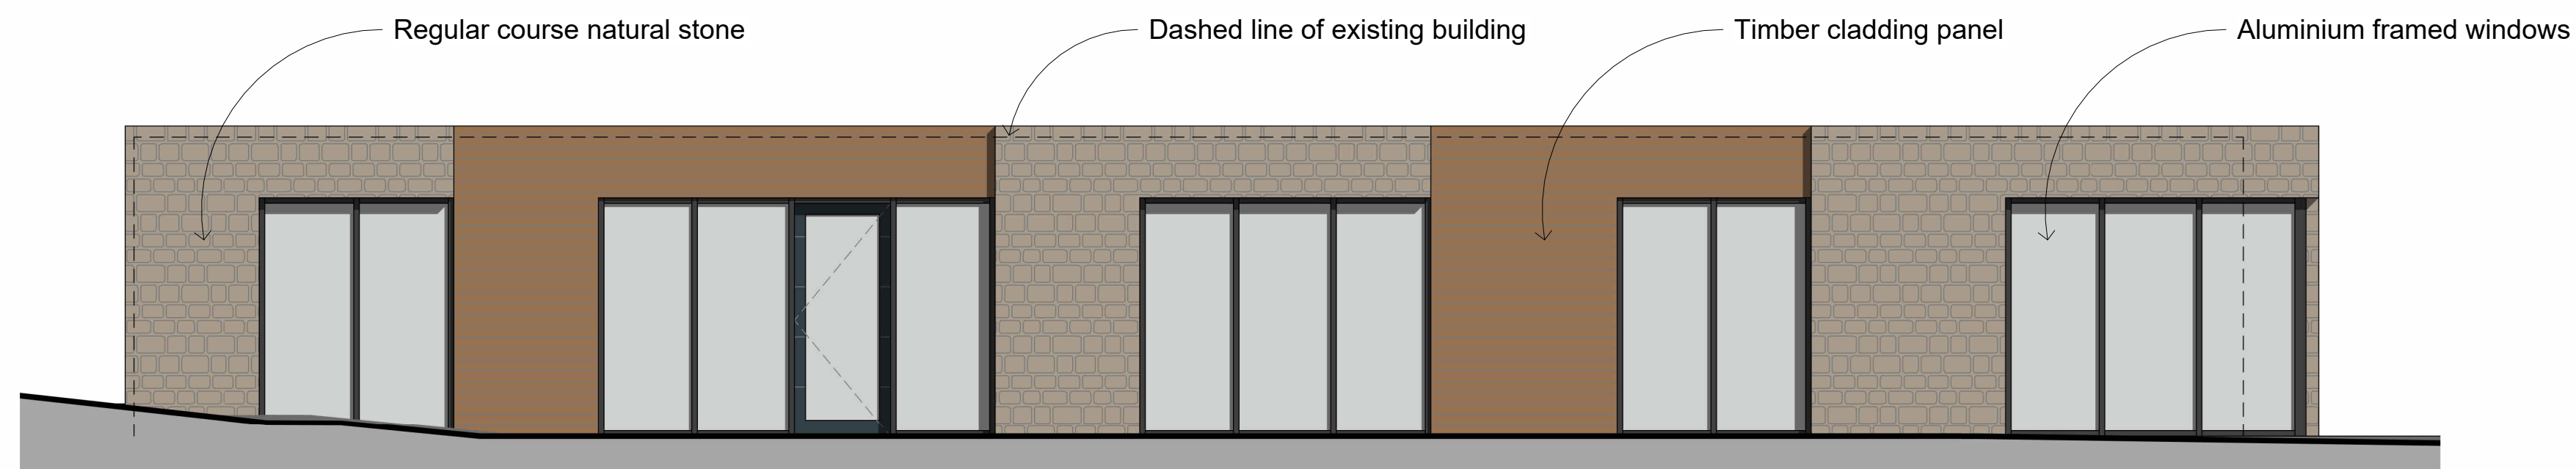


Prop. Front Elevation
1 : 50




Prop. Rear Elevation

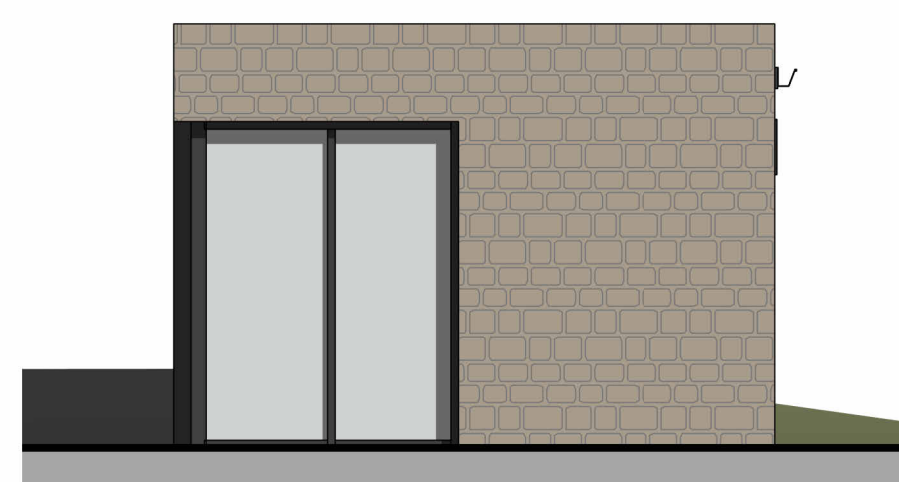

Prop. Side Elevation A
1 : 50

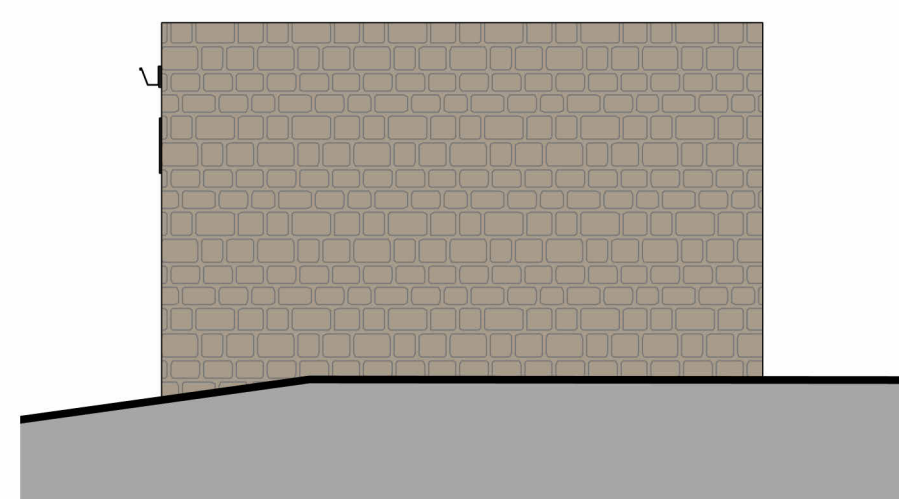

Prop. Side Elevation B
1 : 50

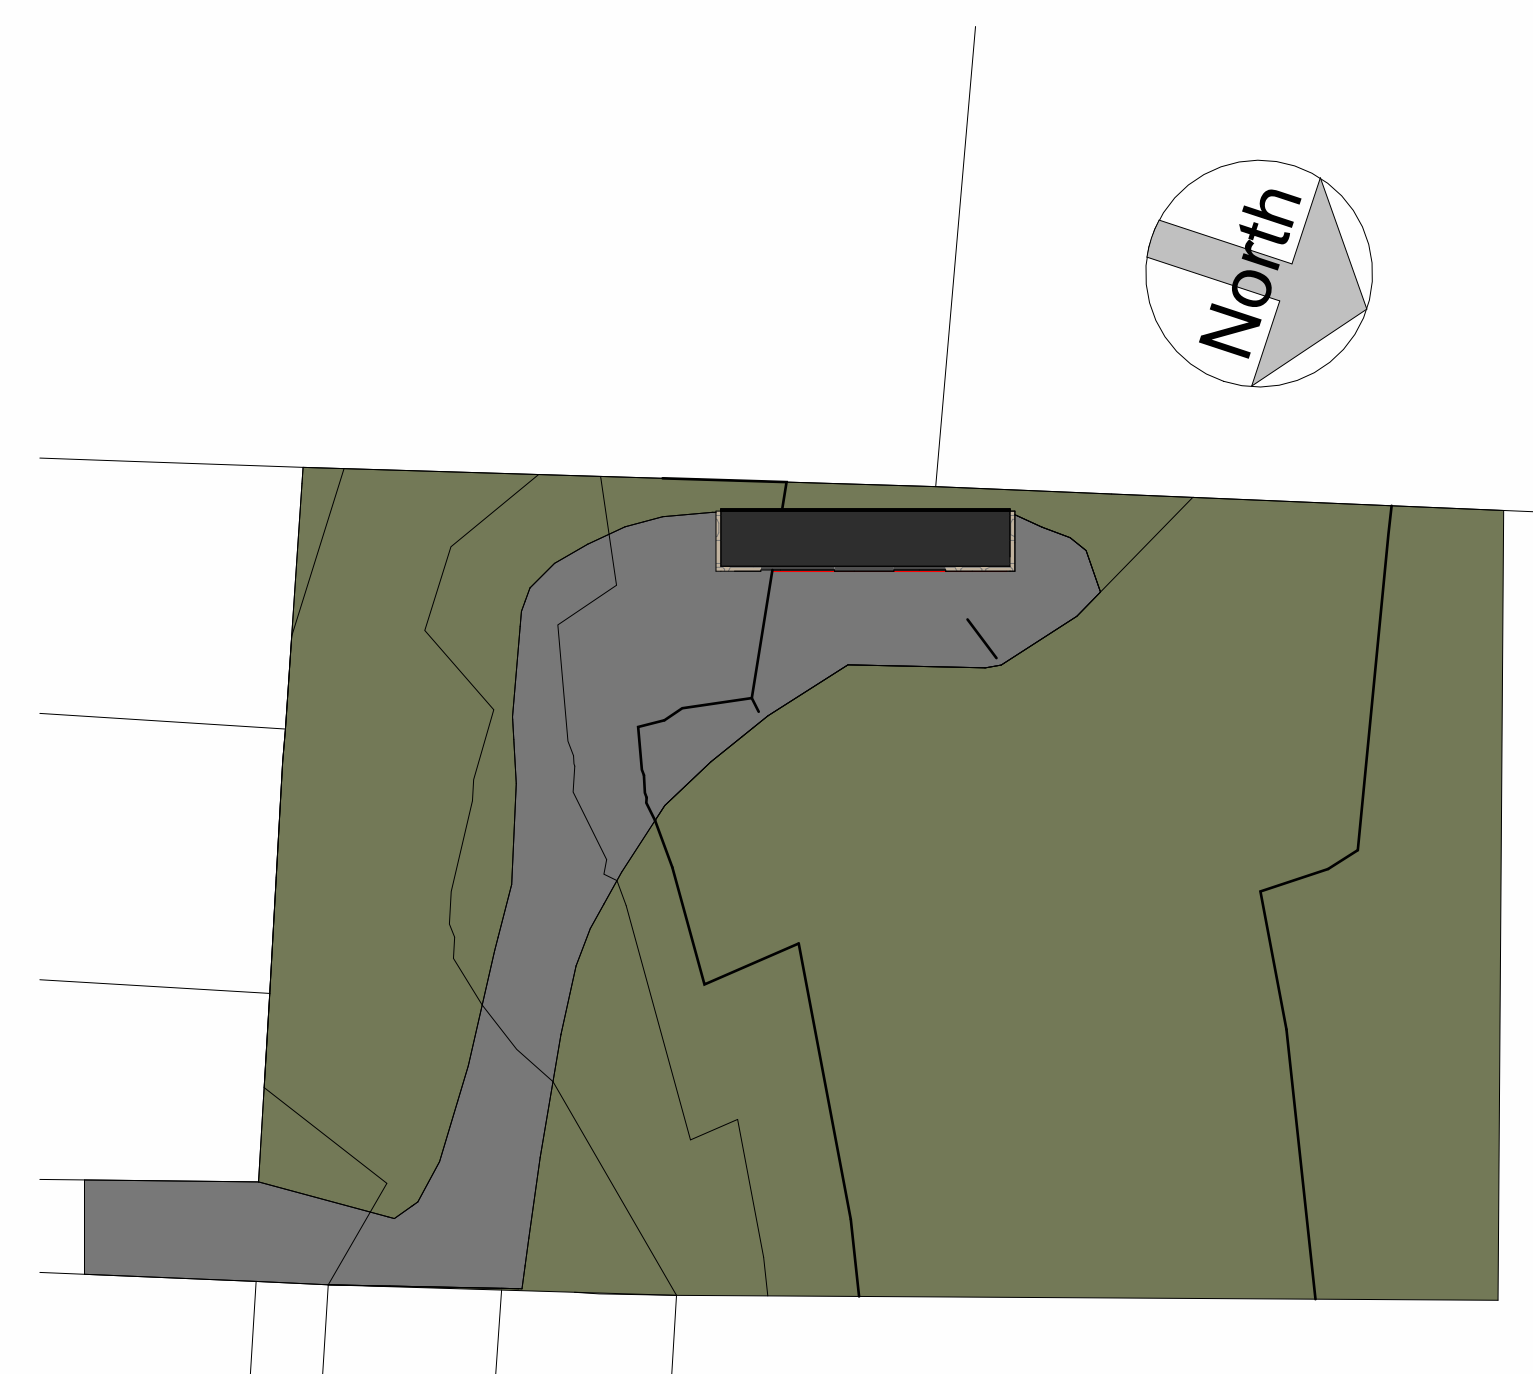

Prop. Site
1 : 500



rev	description		drawn	auth	date
DO NOT SCALE OFF THIS DRAWING					
					
acumenarchitects.co.uk			01484 546 000		
Headrow House, Old Leeds Road, Huddersfield, Huddersfield HD1 1SG					
Client					
MR G PHILLIPS					
Project					
STABLES AT LAND IN CUMBERWORTH					
Project No	Drawing No			Rev	
2799	(100)02				
Description					
PROPOSED PLANS, ELEVATIONS & 3D VIEW					
Scale	Date Drawn	Drawn By	Authorised By		
As indicated @ A1	AUG 22	HB	JF		
Purpose of Issue					
Planning	Building Regs	Tender	Construction	Comment	Info